

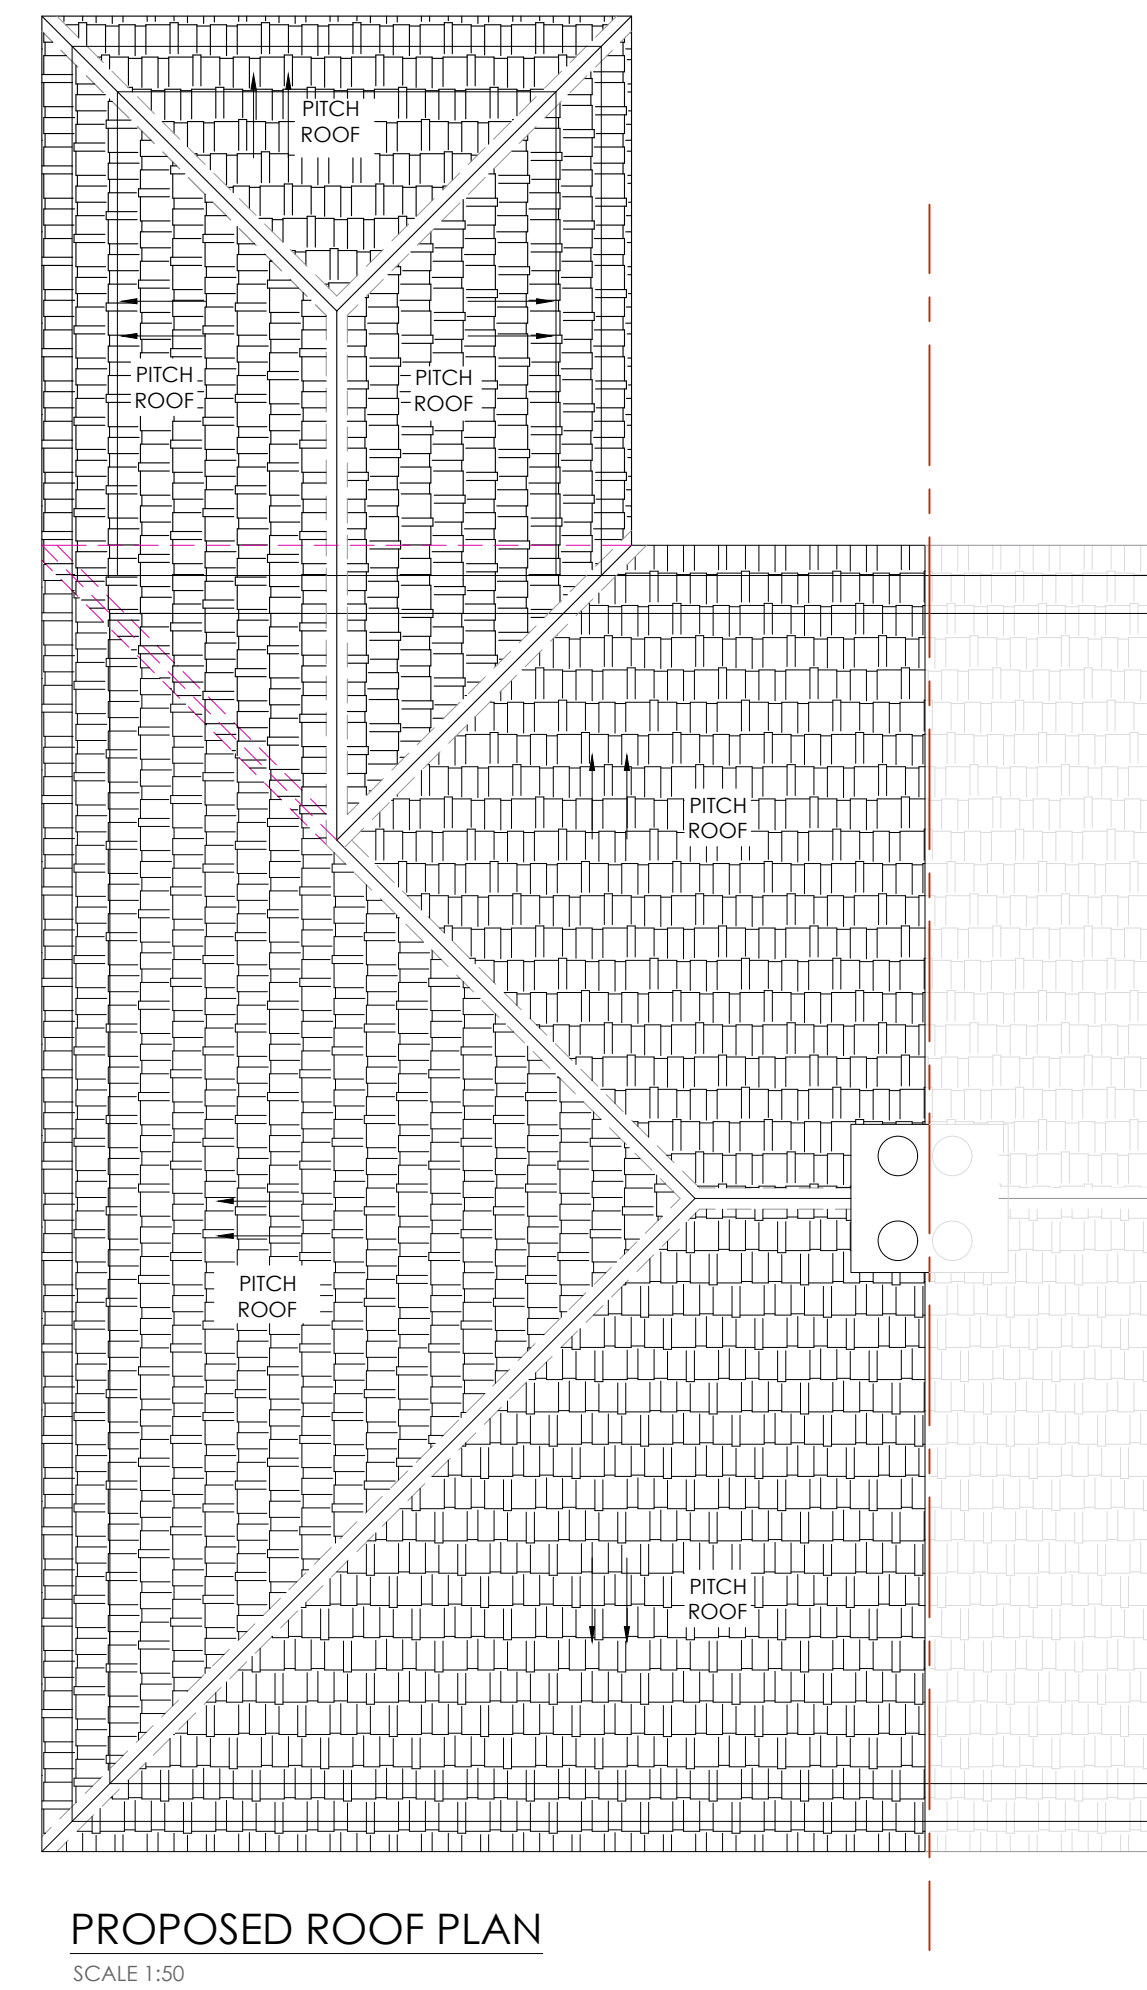
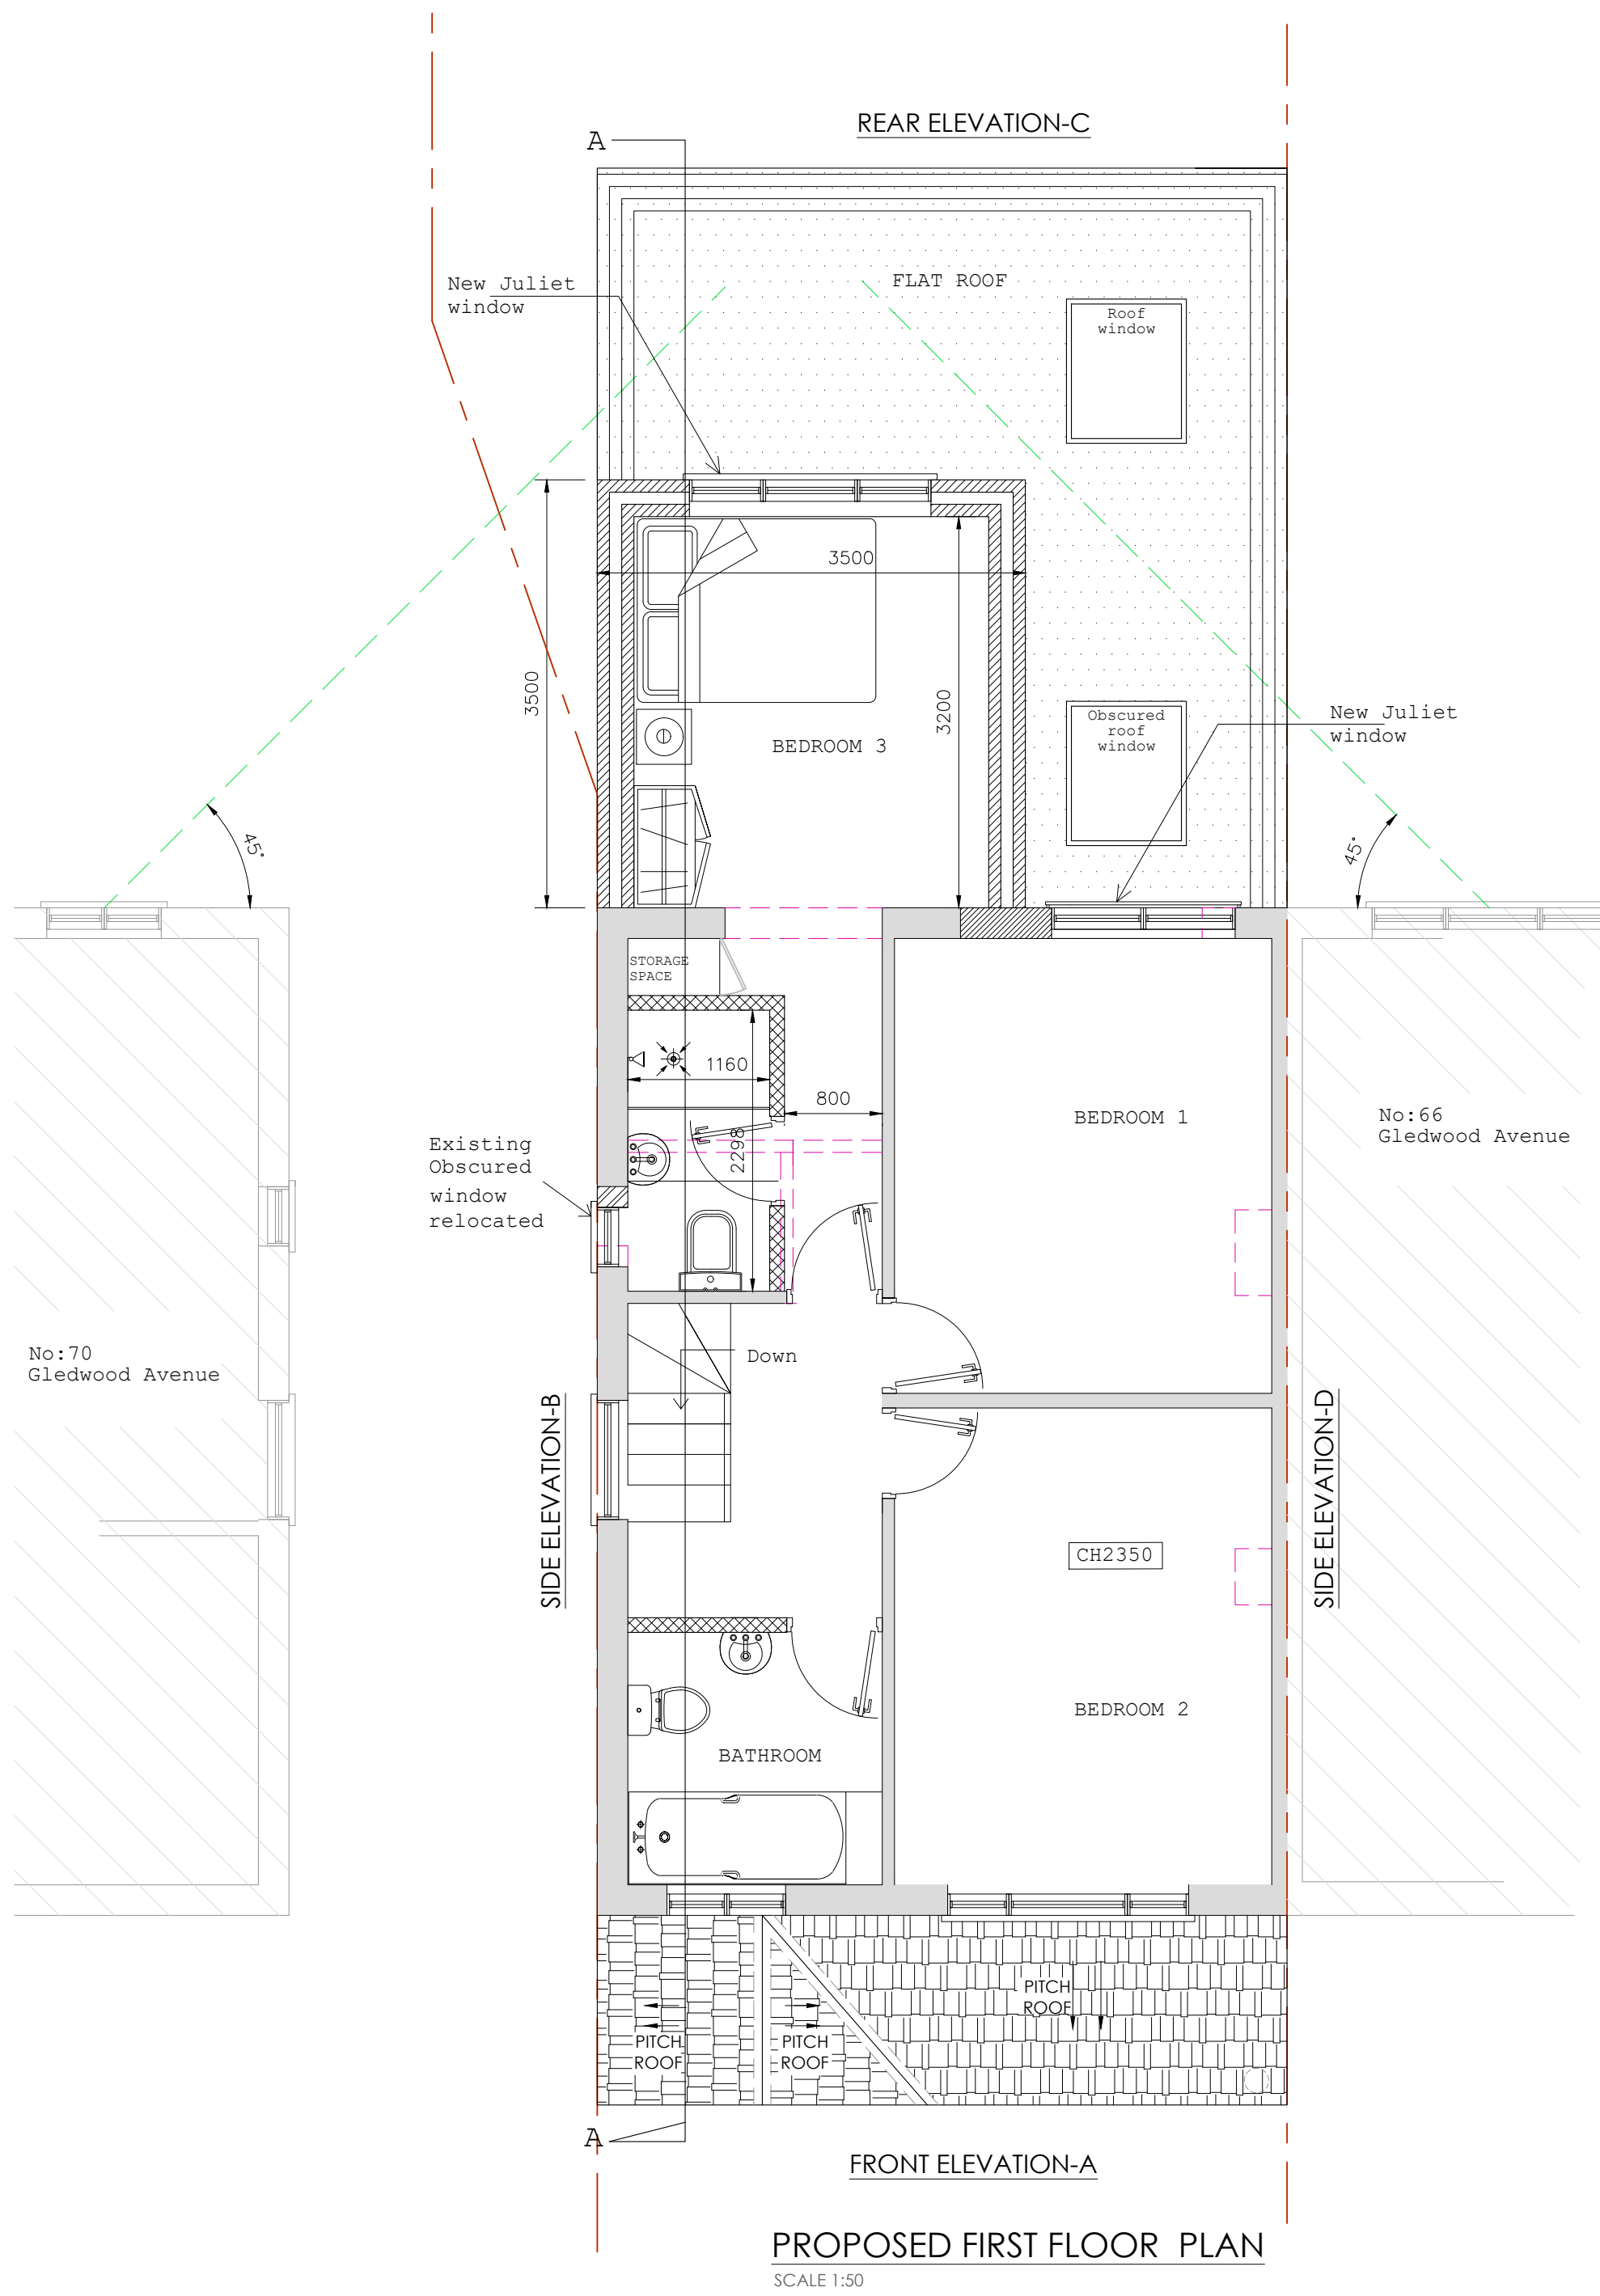


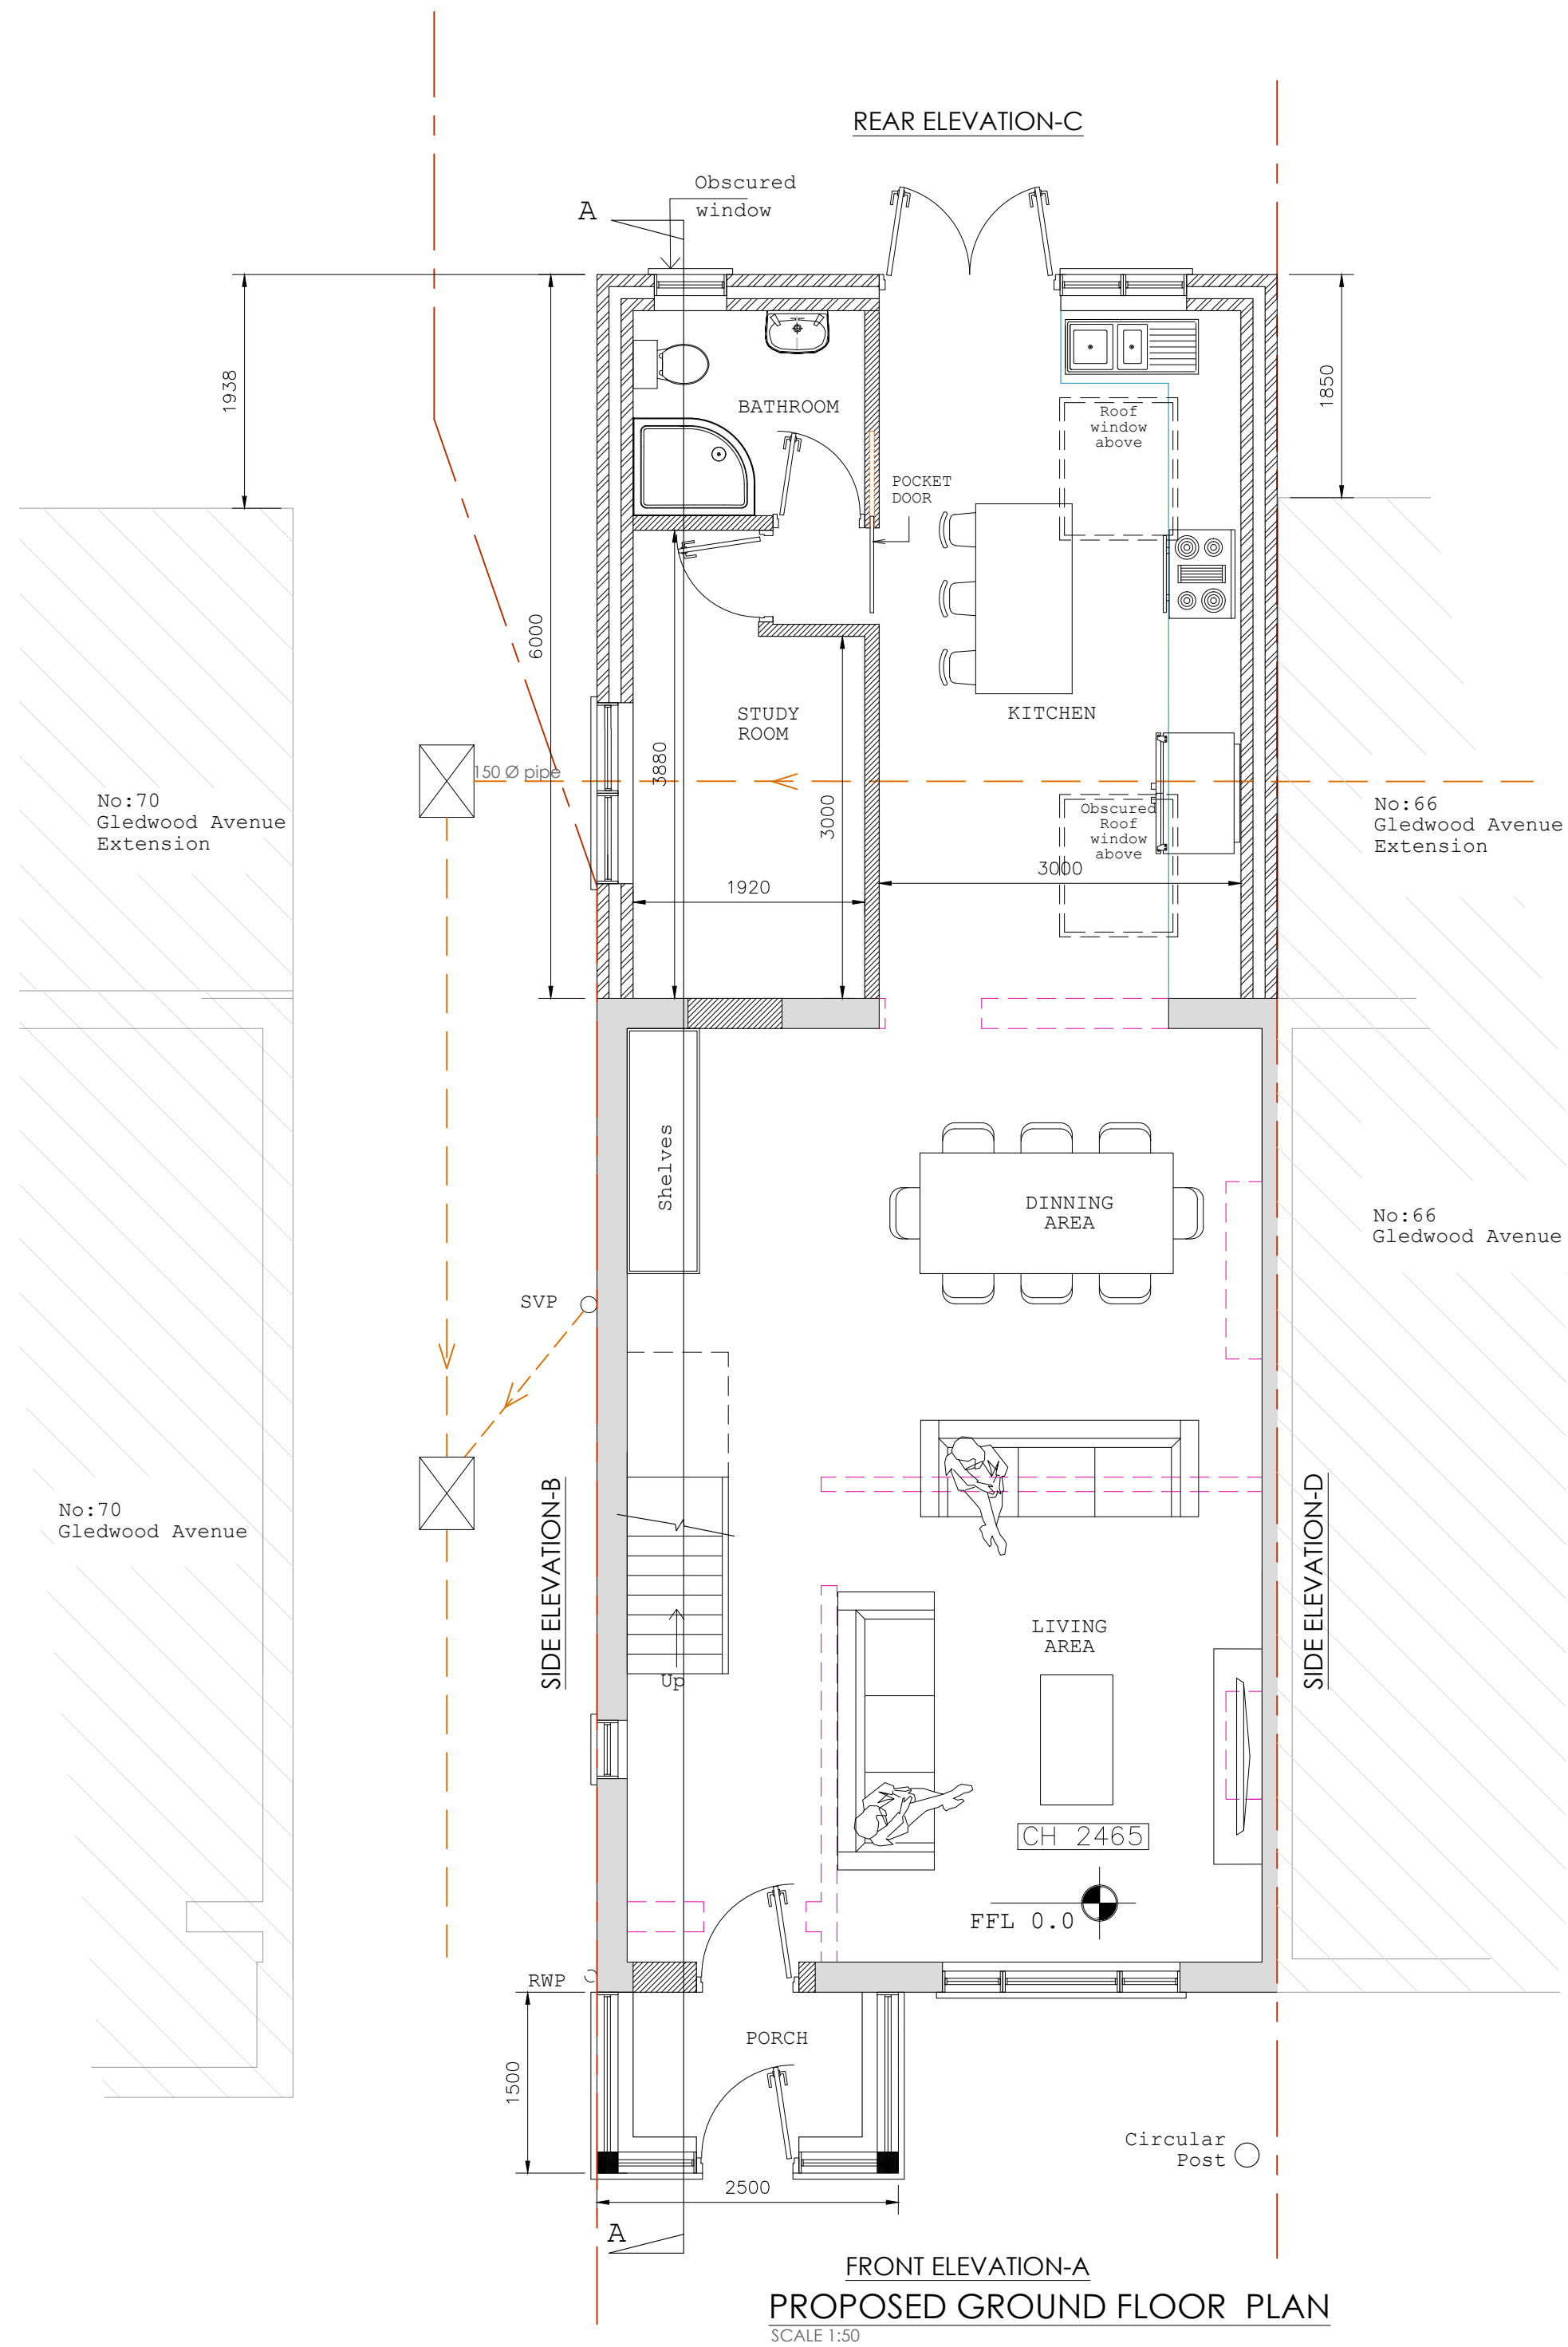

Demolition line

 

 malathy design www.malathydesign.com 02037 462 100 079 6610 3263	Do not scale off the drawings (scale only for planning purposes).		Drawn	
	ARCH./CLIENT		TT	
	Project Title		Checked	
	68 GLEDWOOD AVENUEHAYES UB4 0AW		SP	
	Drawing Title		Scale	
PROPOSED FLOOR PLANS & ROOF PLAN		1:50	Size	A1
Project No.		2513	Drawing No.	PE-02
				Rev. -