

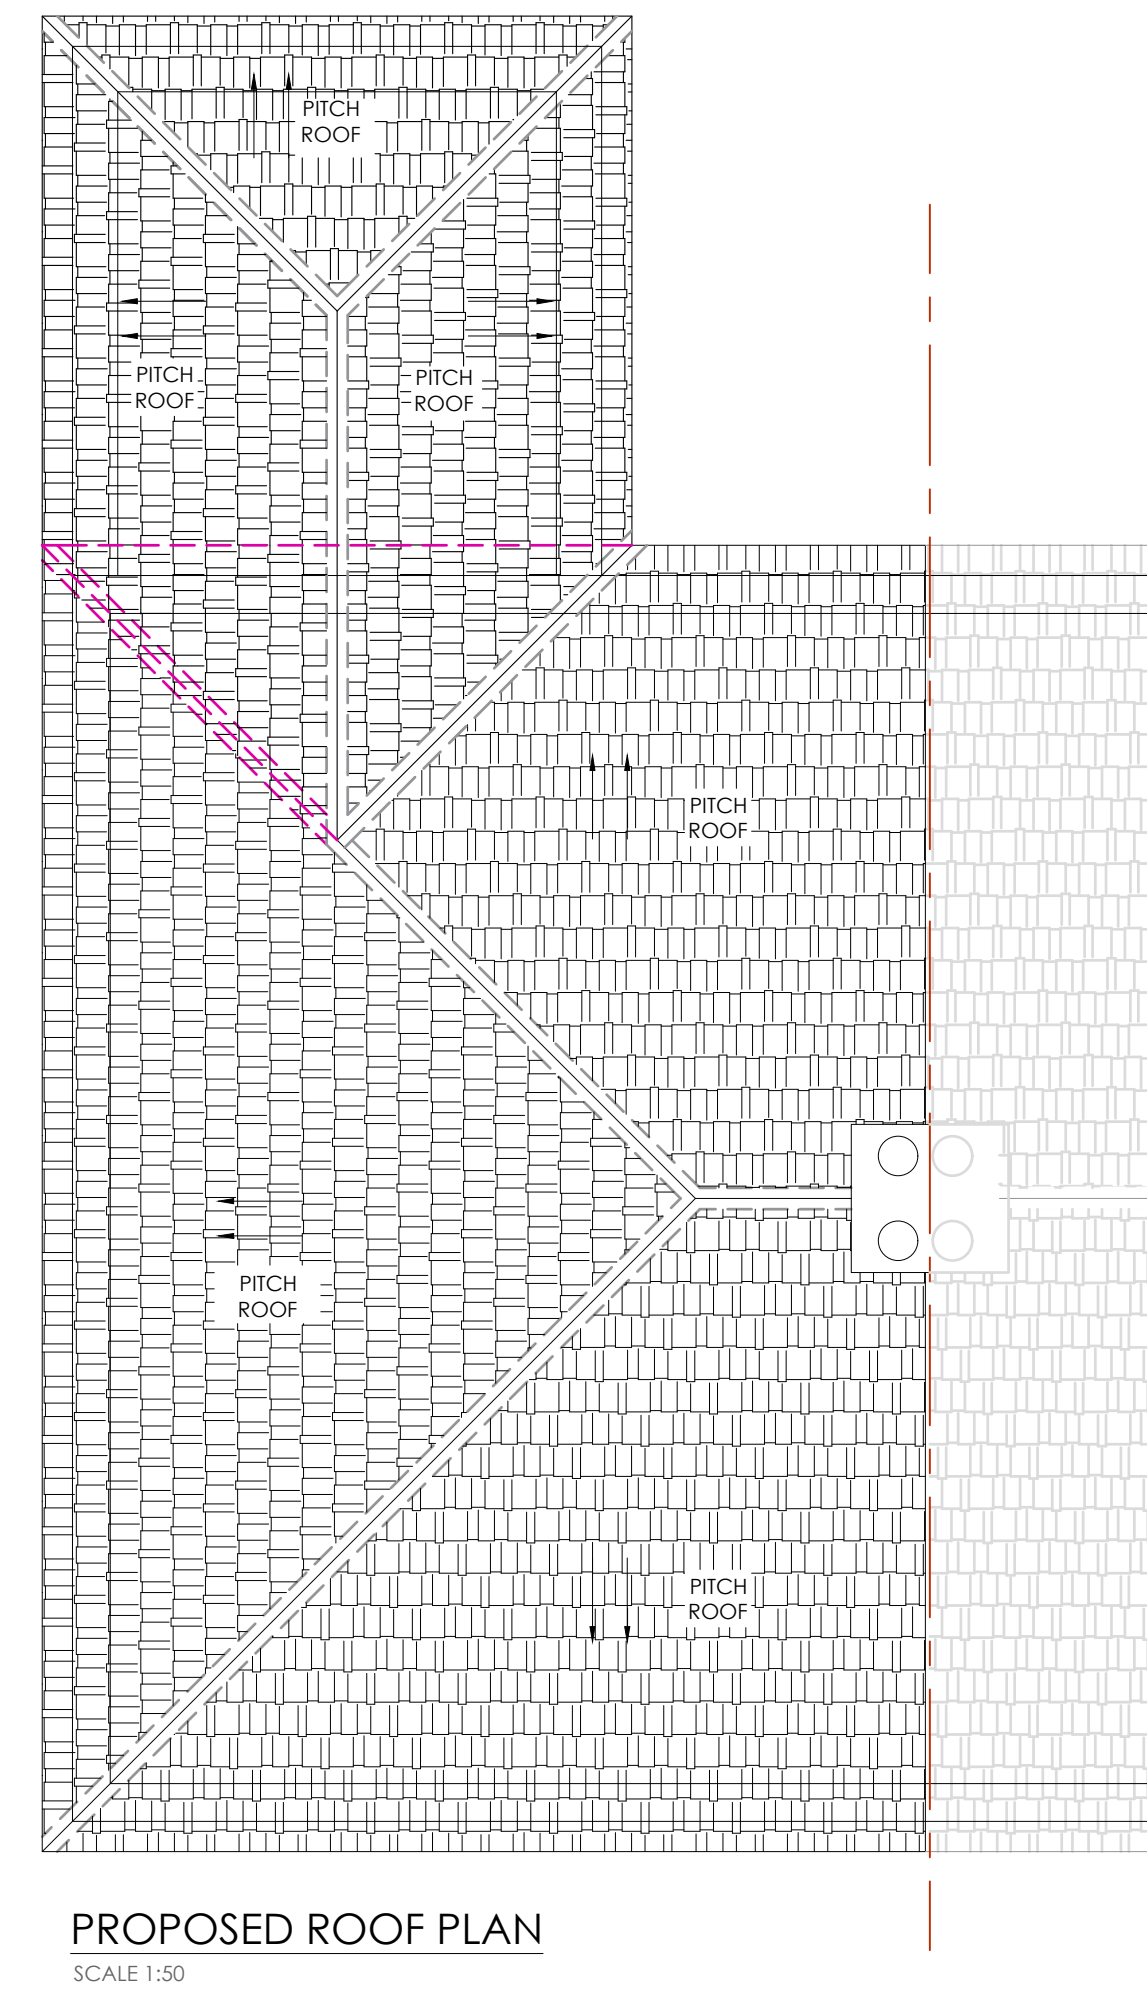
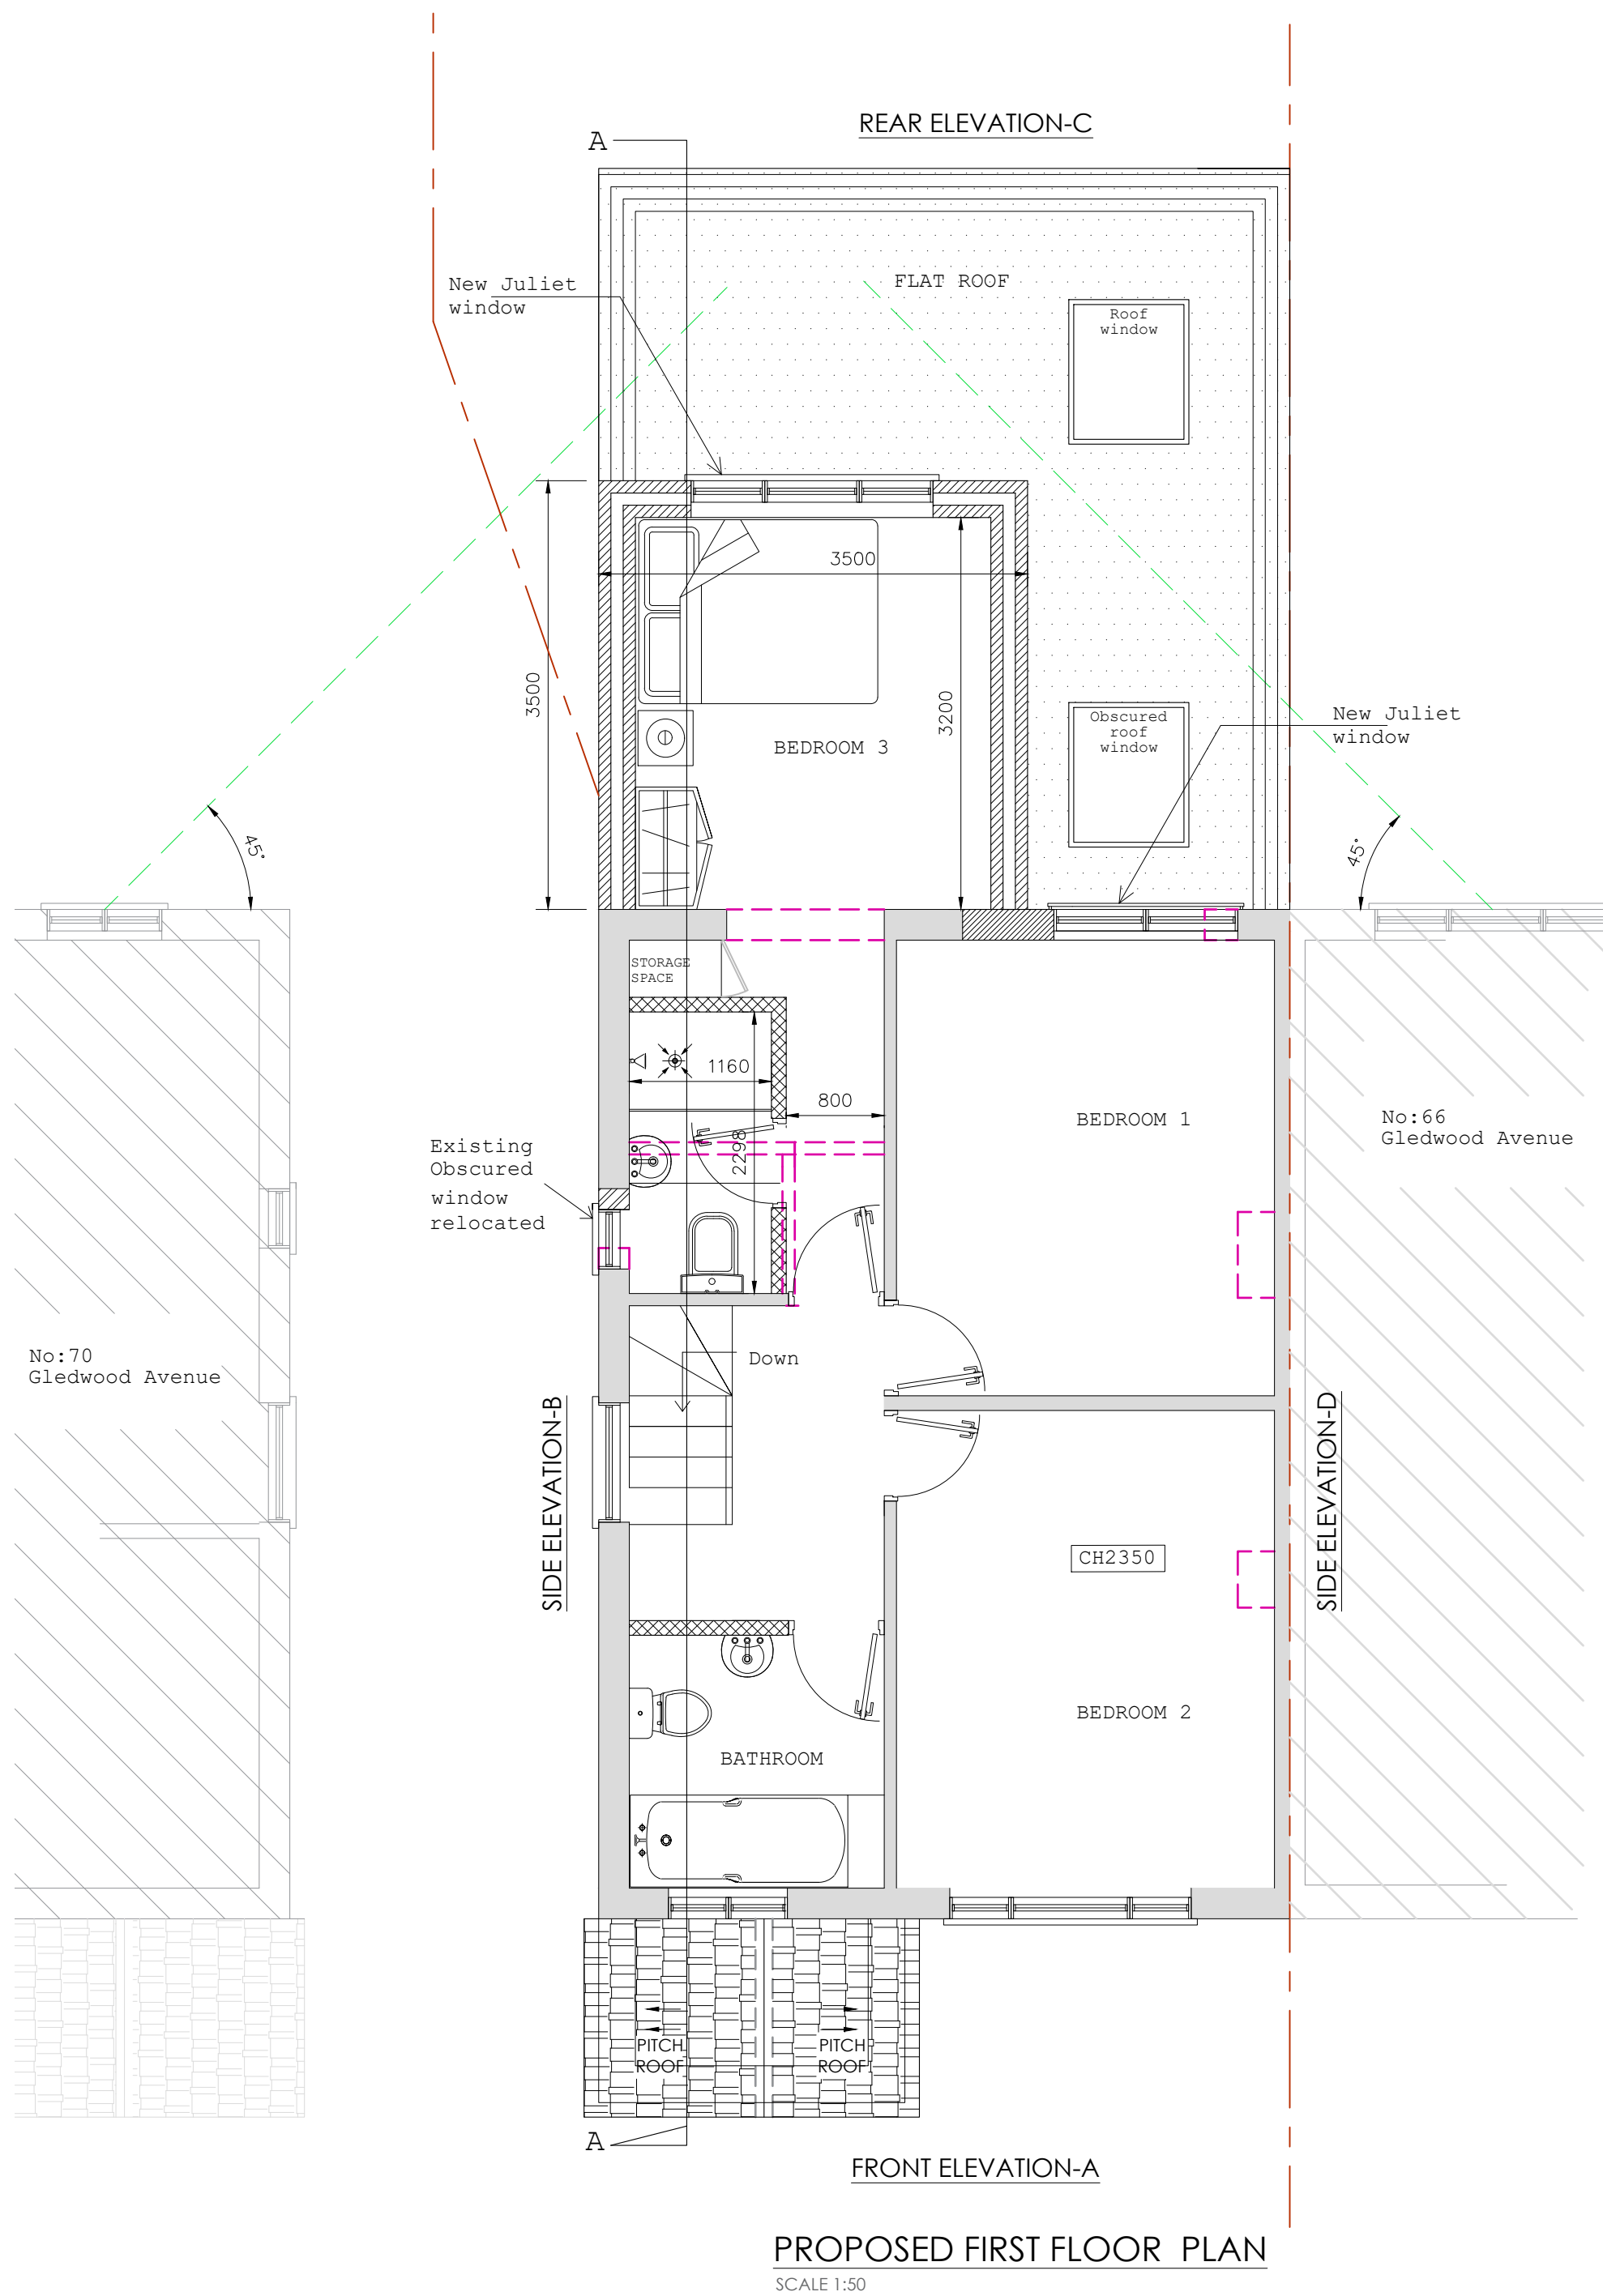


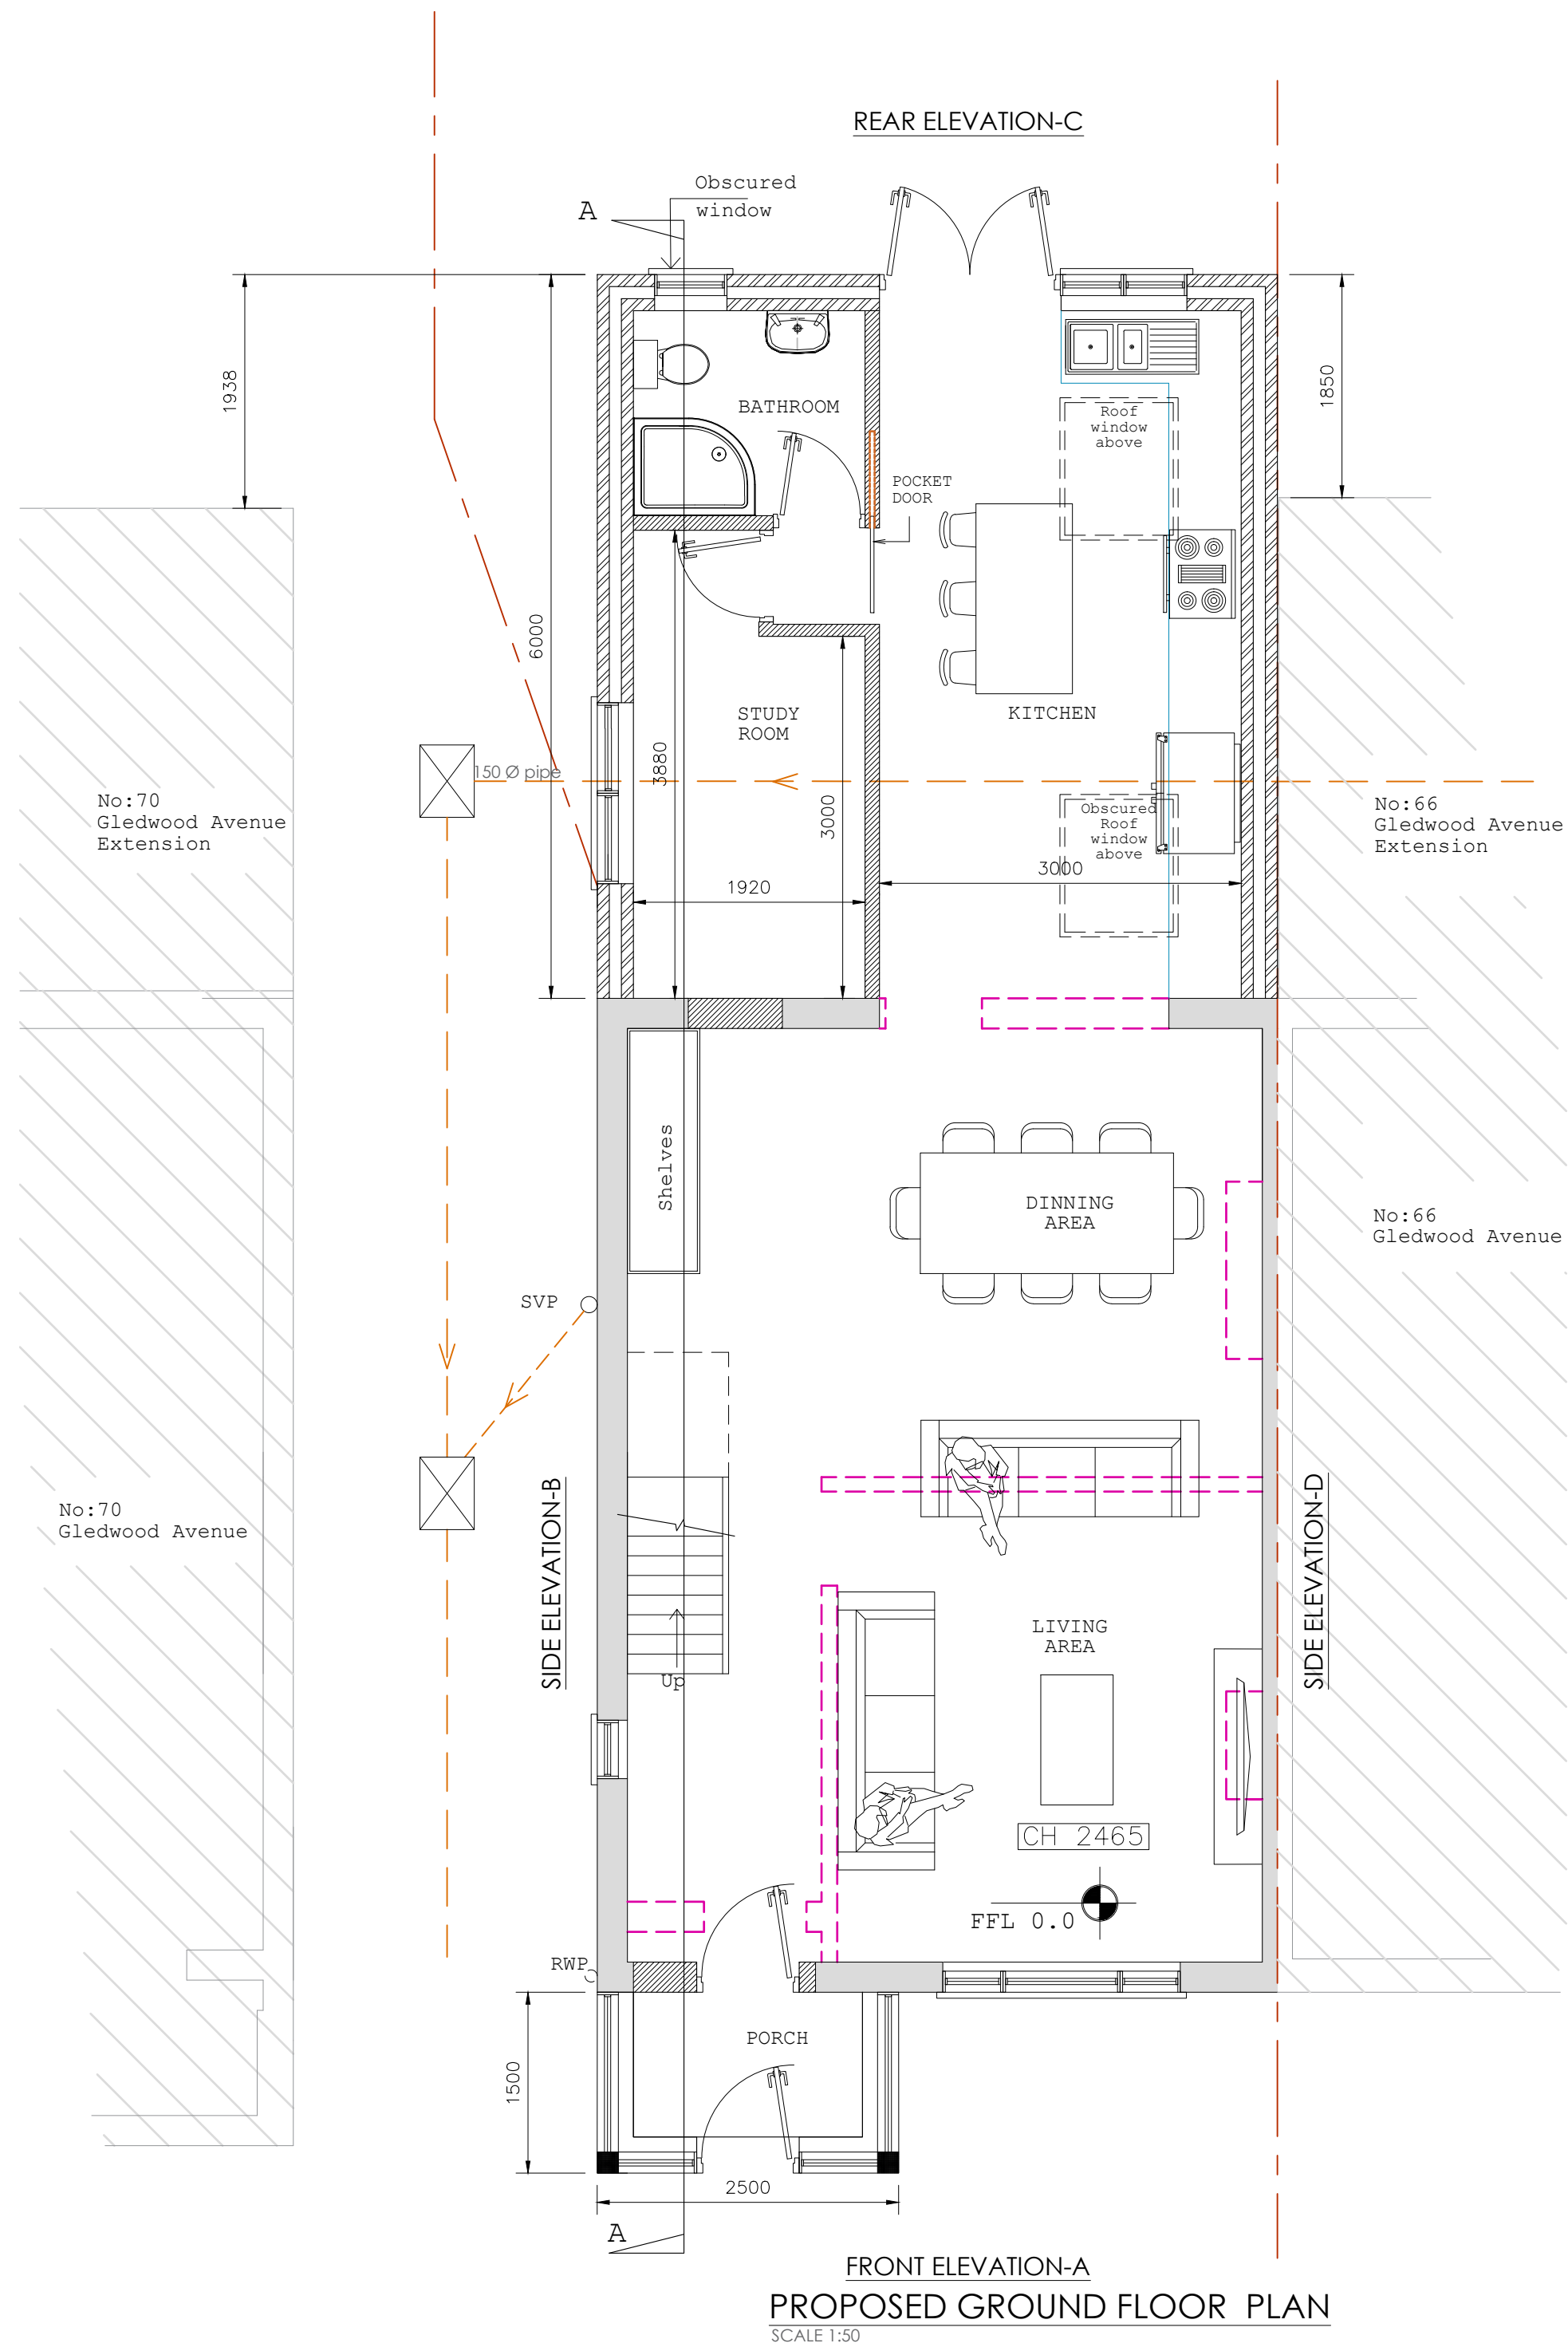

Demolition line

 

 malathy design www.malathydesign.com 02037 452 100 074 6610 3263	Do not scale off the drawings (scale only for planning purposes).		Drawn	
	ARCH./CLIENT		TT	
	Project Title		Checked	
	68 GLEDWOOD AVENUEHAYES UB4 0AW		SP	
	Drawing Title		Scale	
PROPOSED FLOOR PLANS & ROOF PLAN		1: 50		Size
Project No.		Drawing No.		Rev.
2513		PE-02		A