






PROPOSED FORNT ELEVATION -A
SCALE 1:50

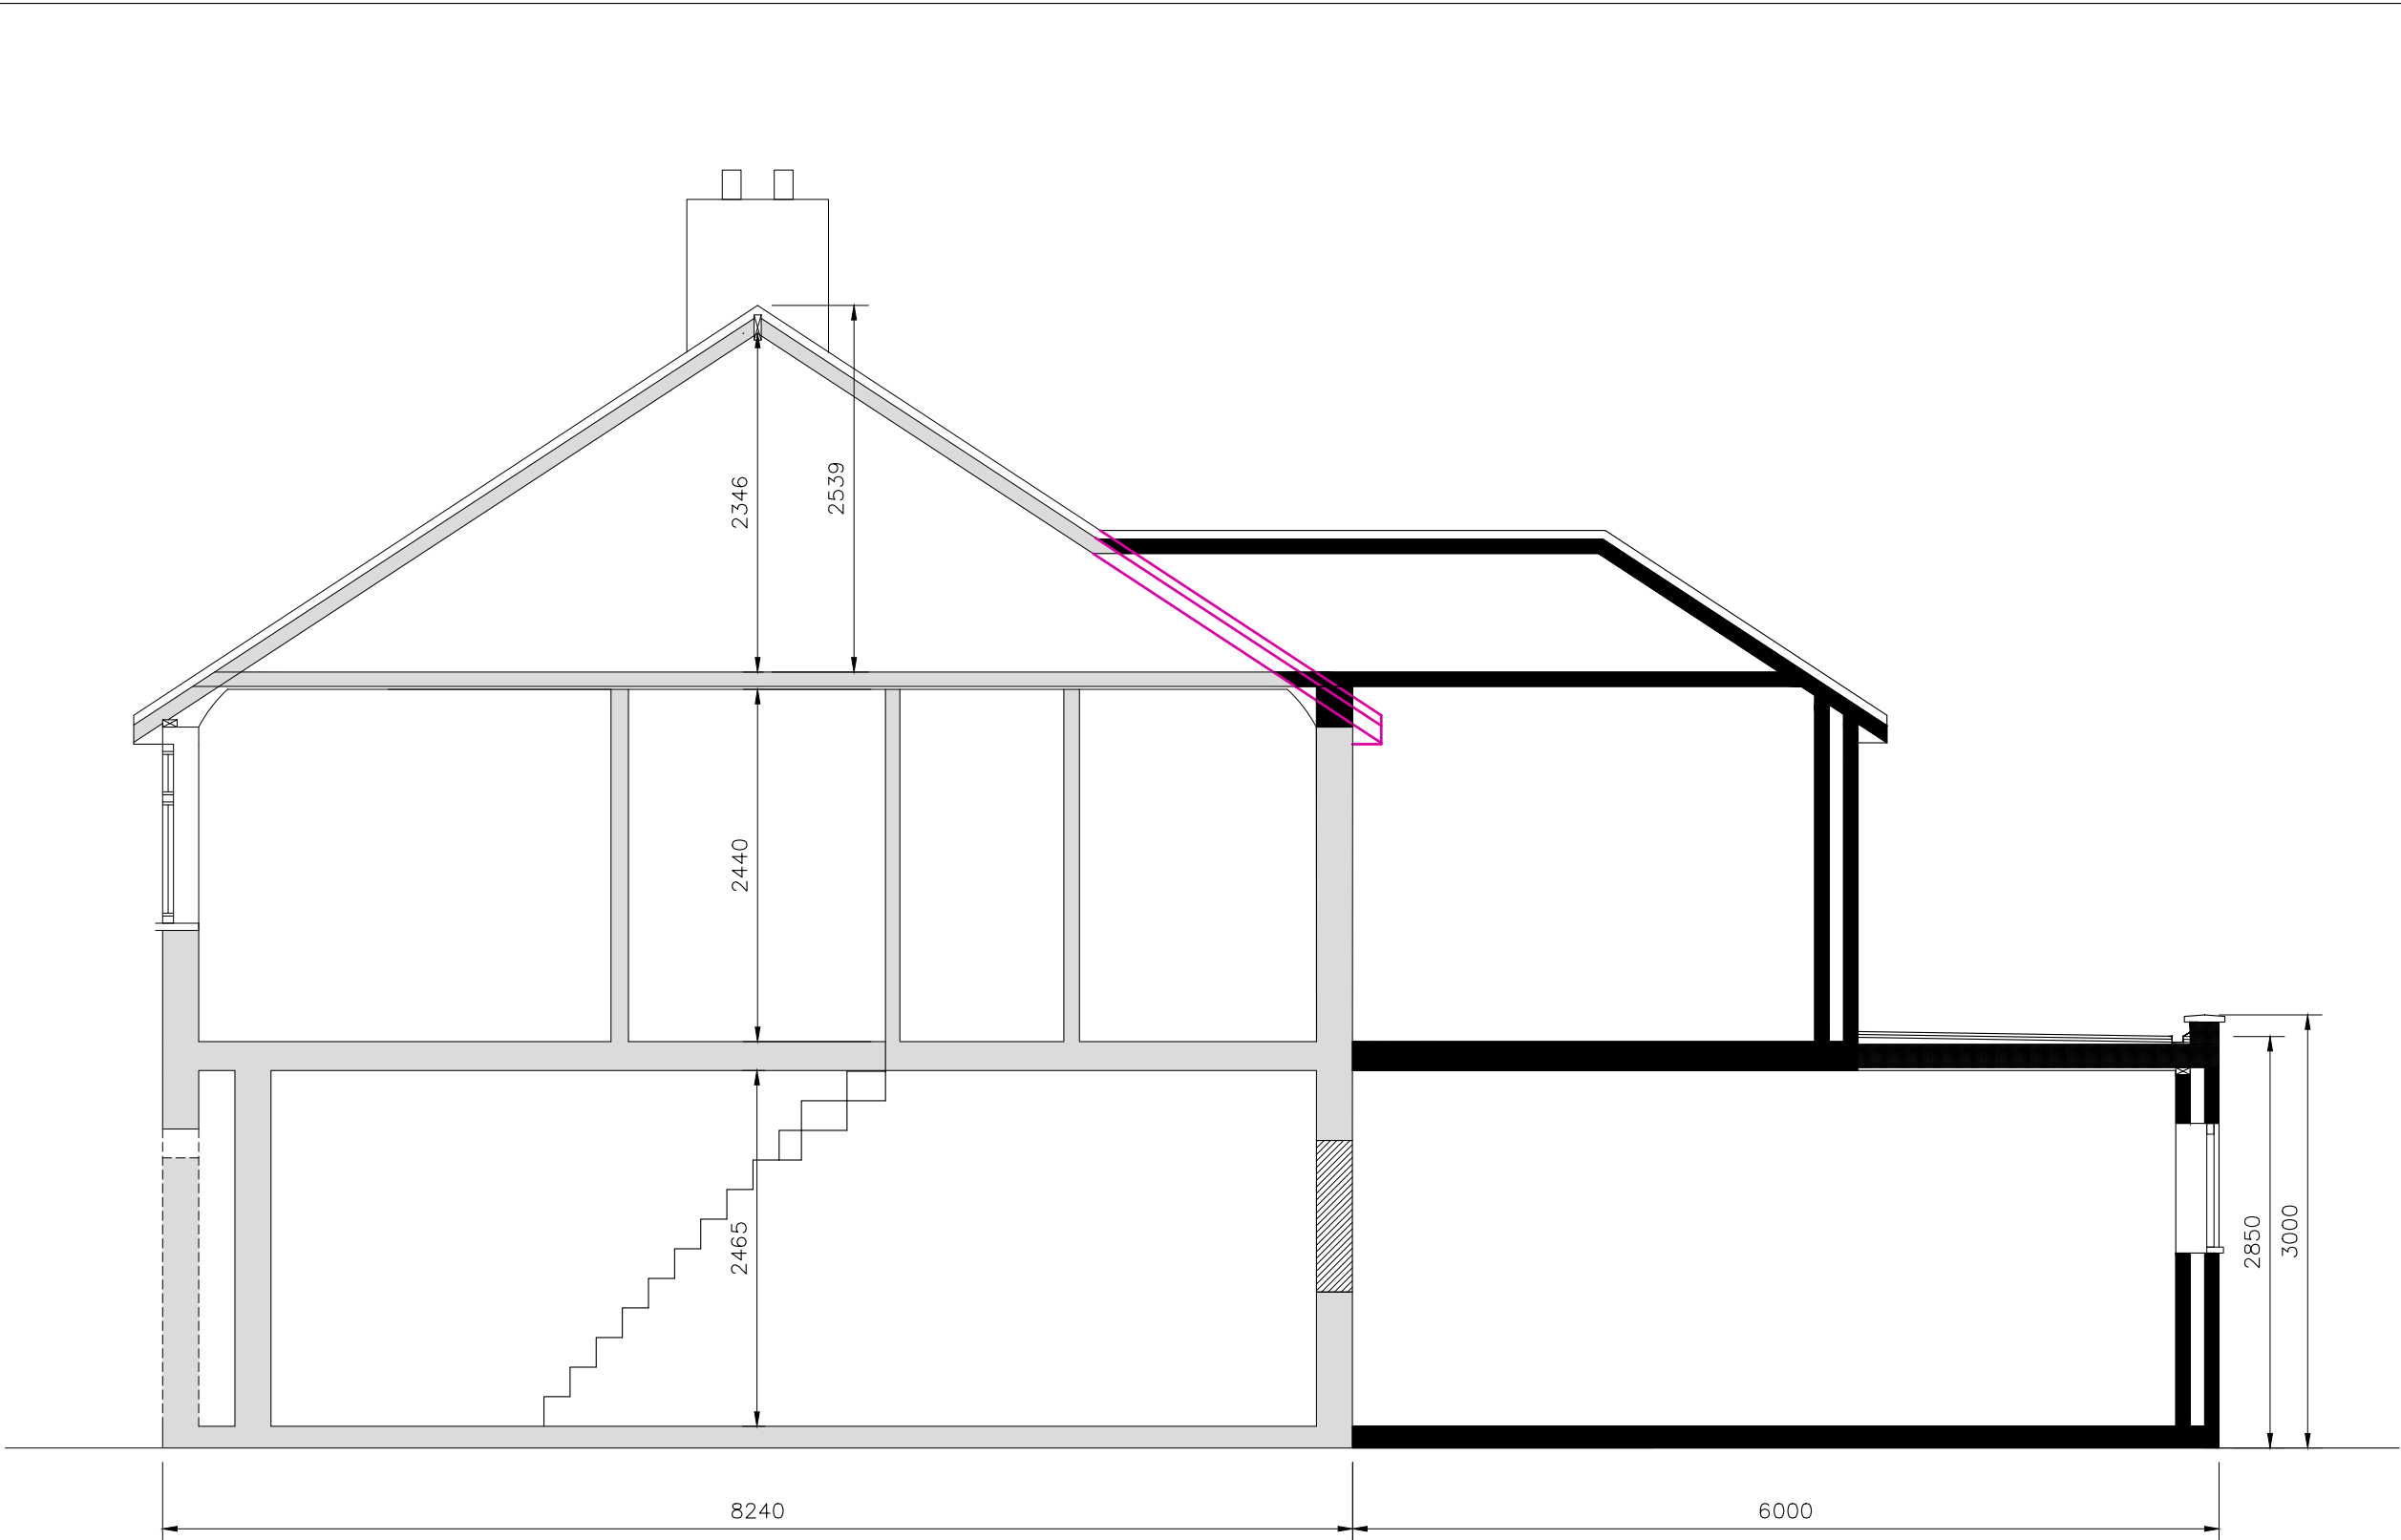


PROPOSED SECTION -A A
SCALE 1:50

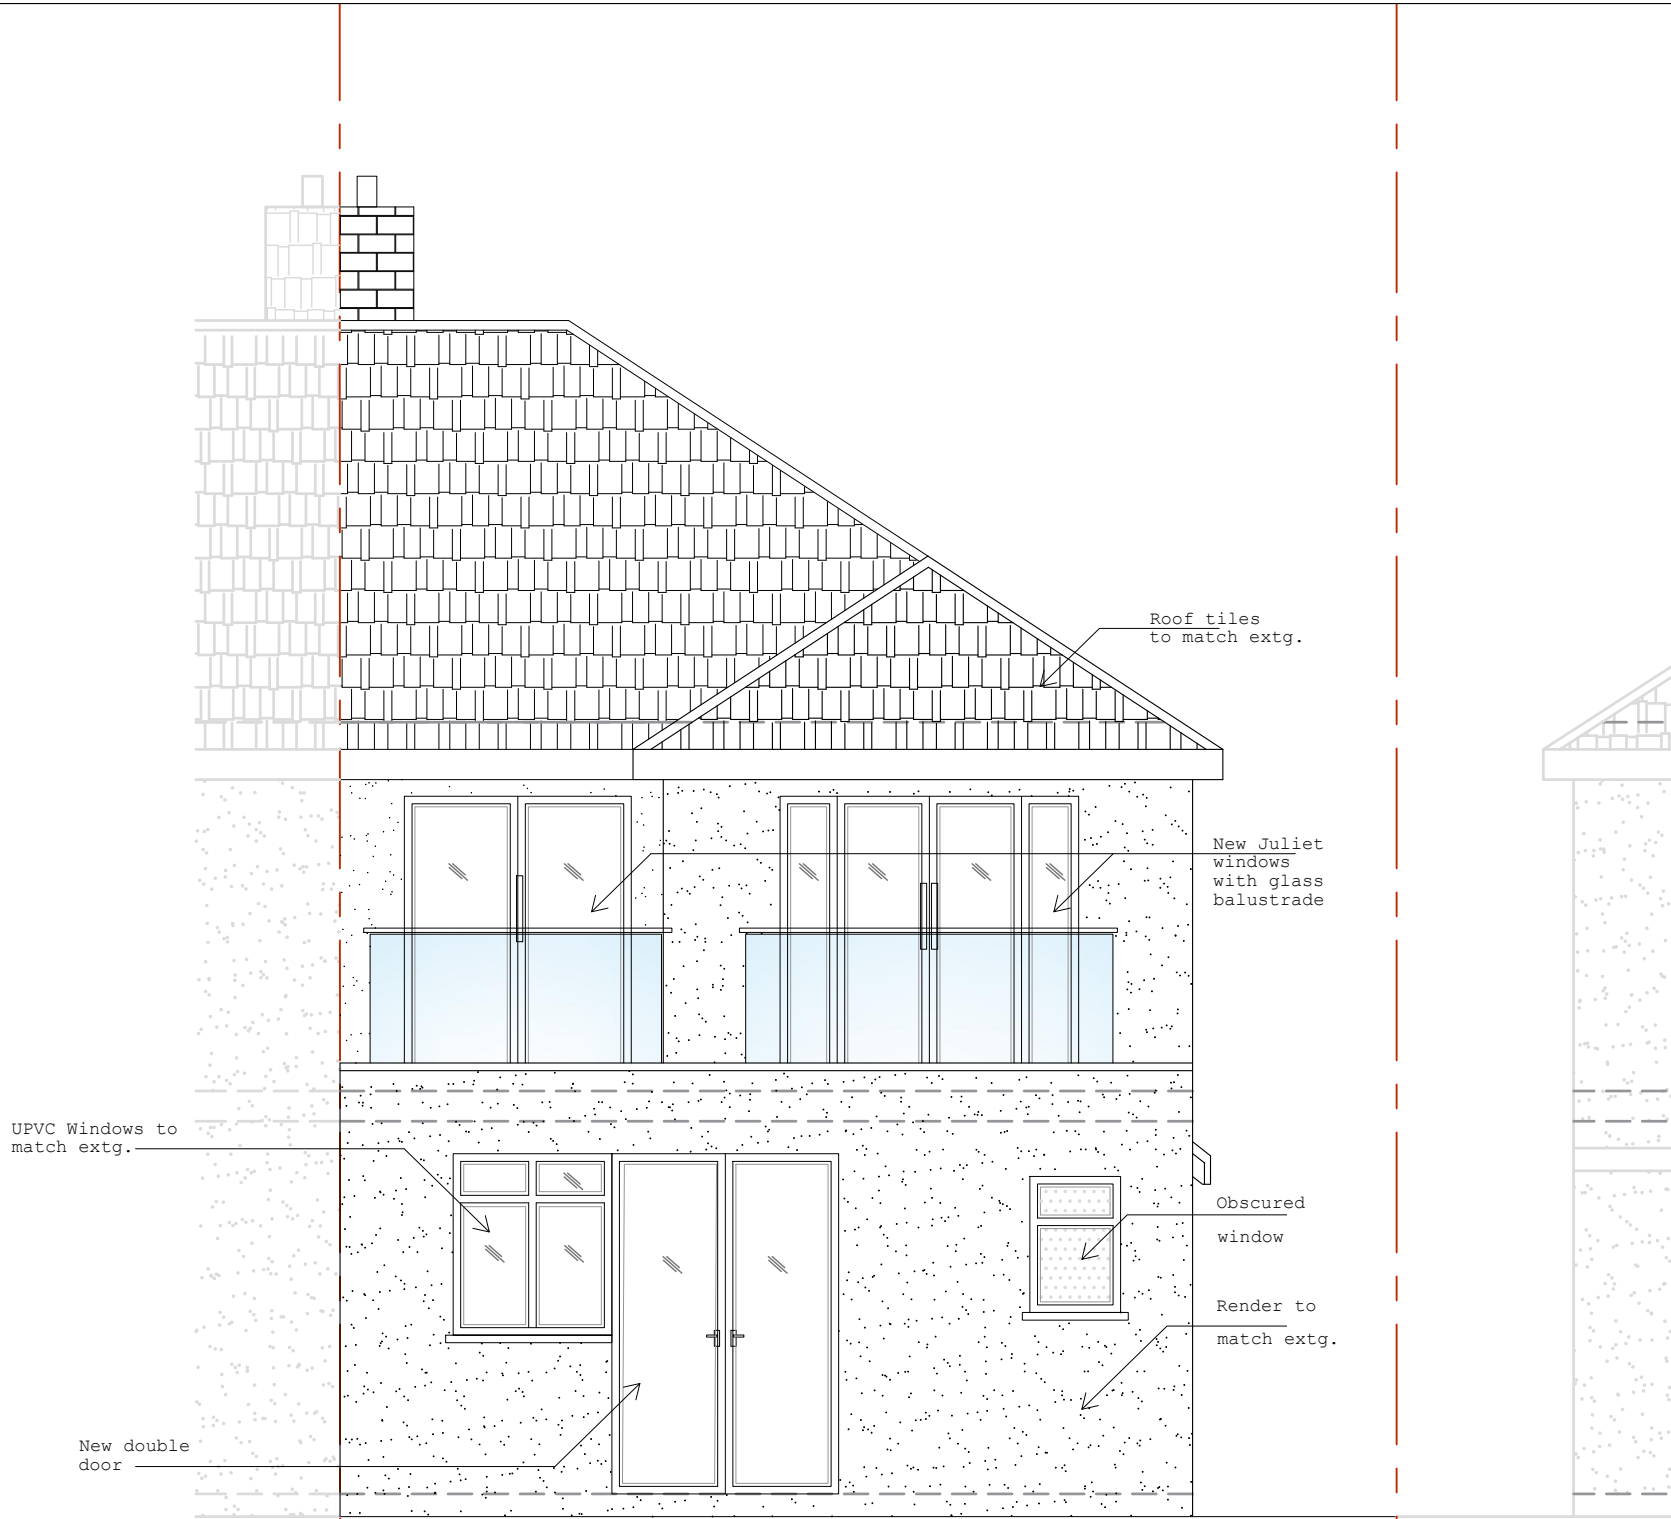

PROPOSED REAR ELEVATION -C
SCALE 1:50

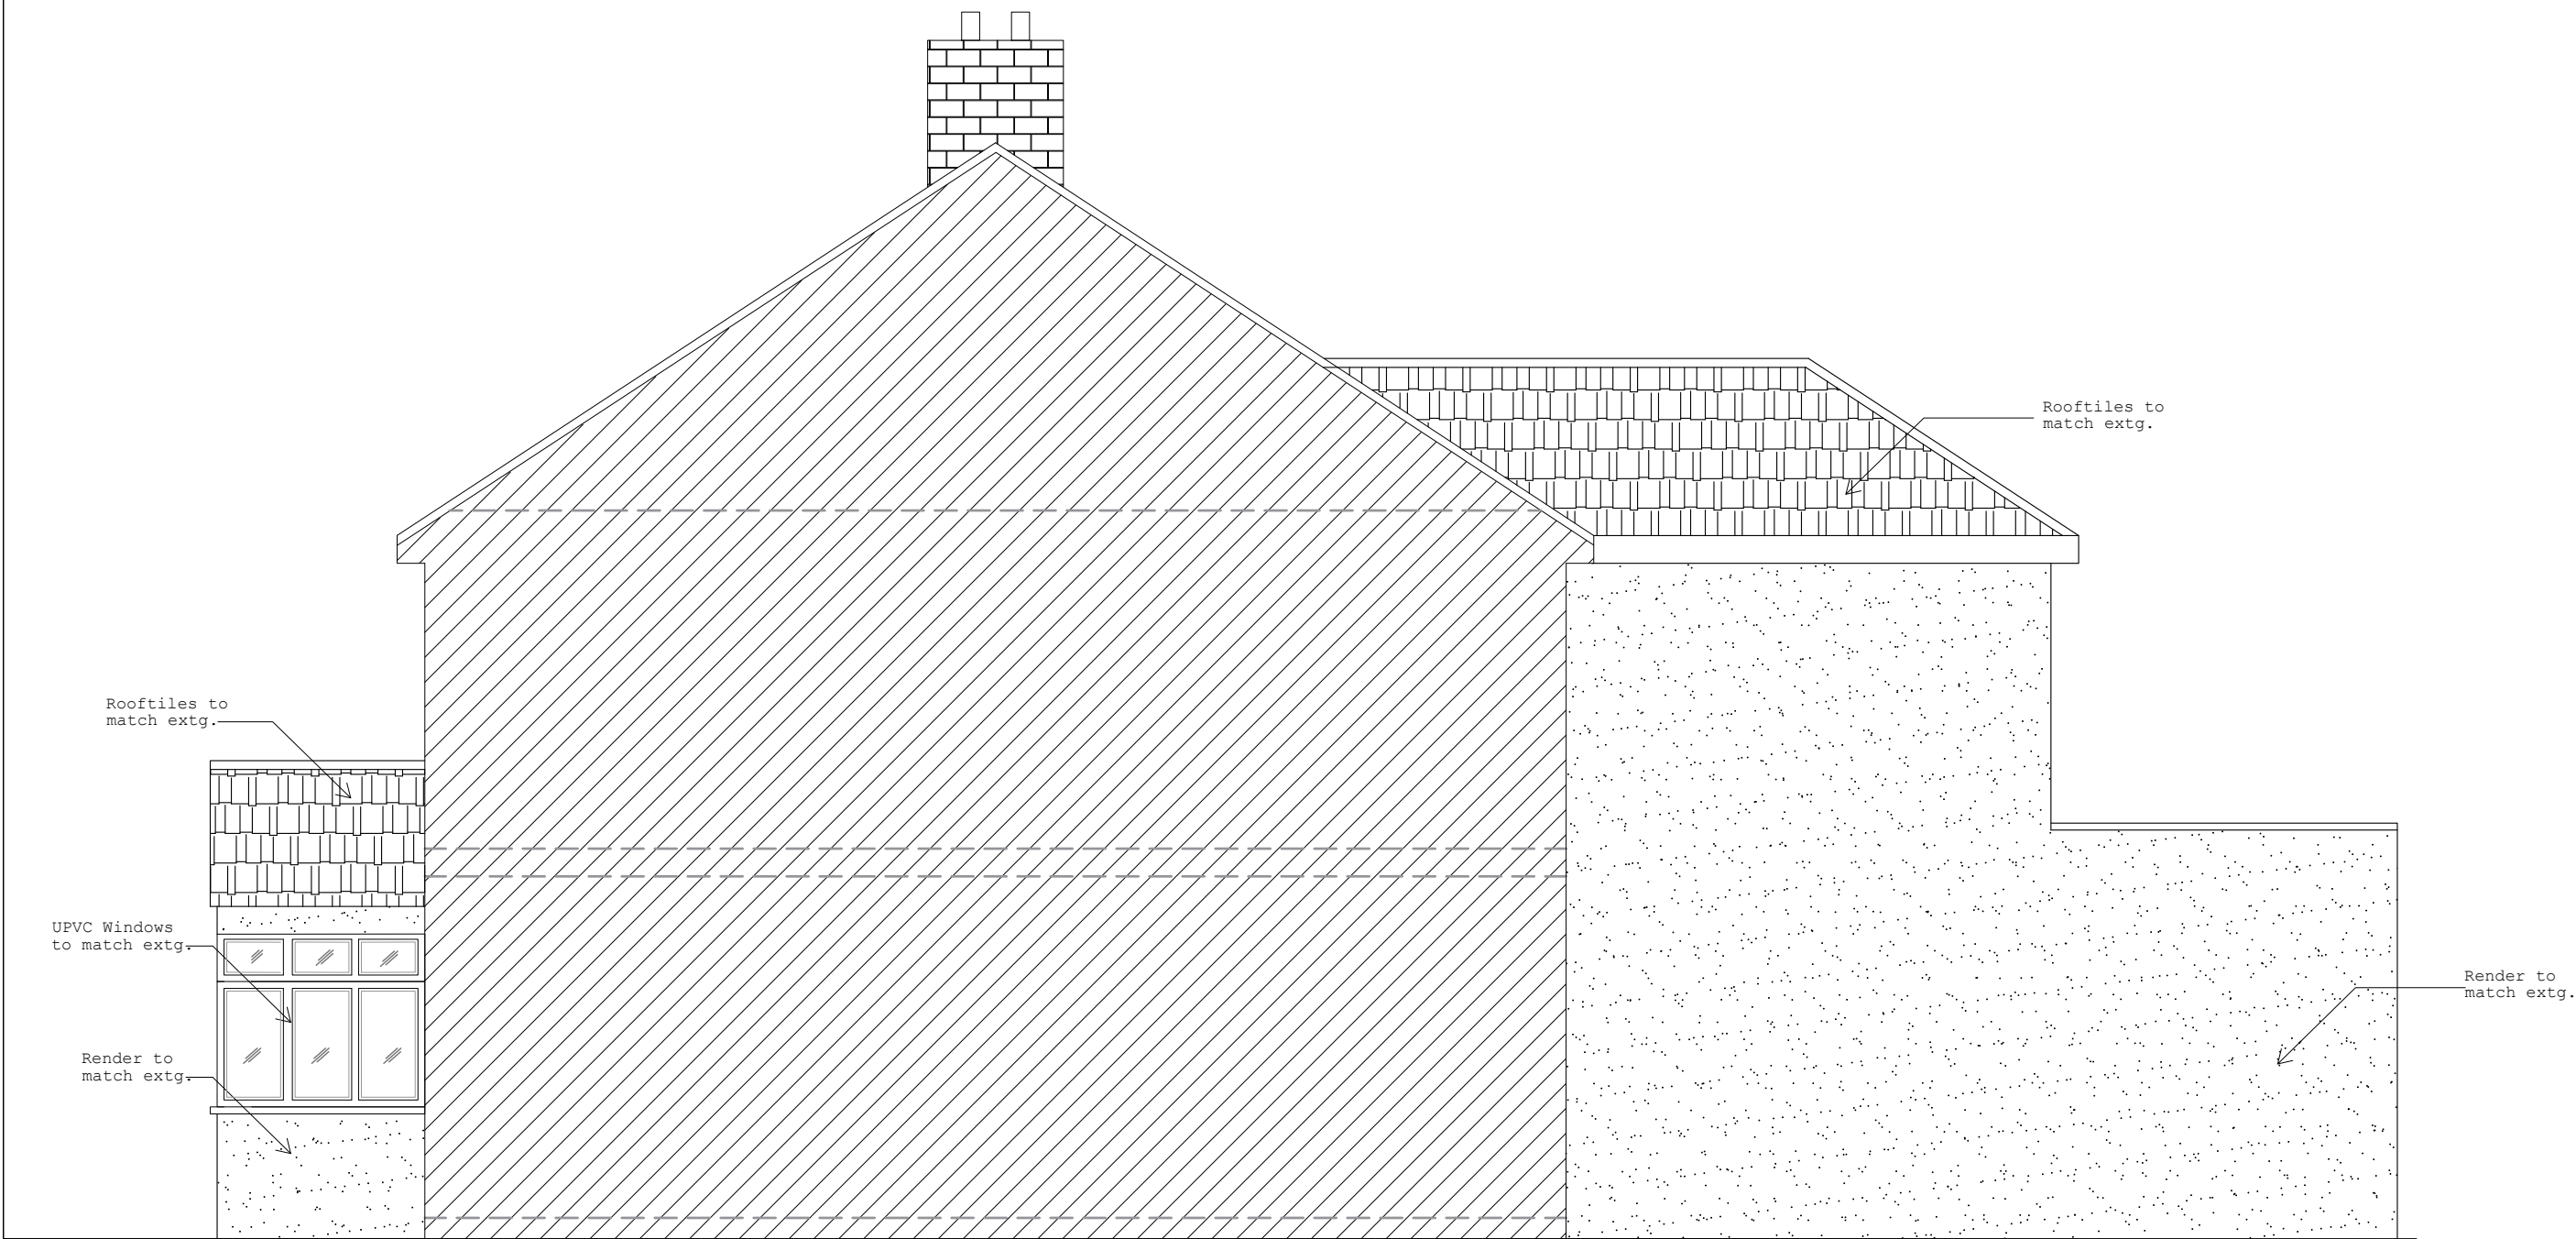


PROPOSED SIDE ELEVATION -D
SCALE 1:50

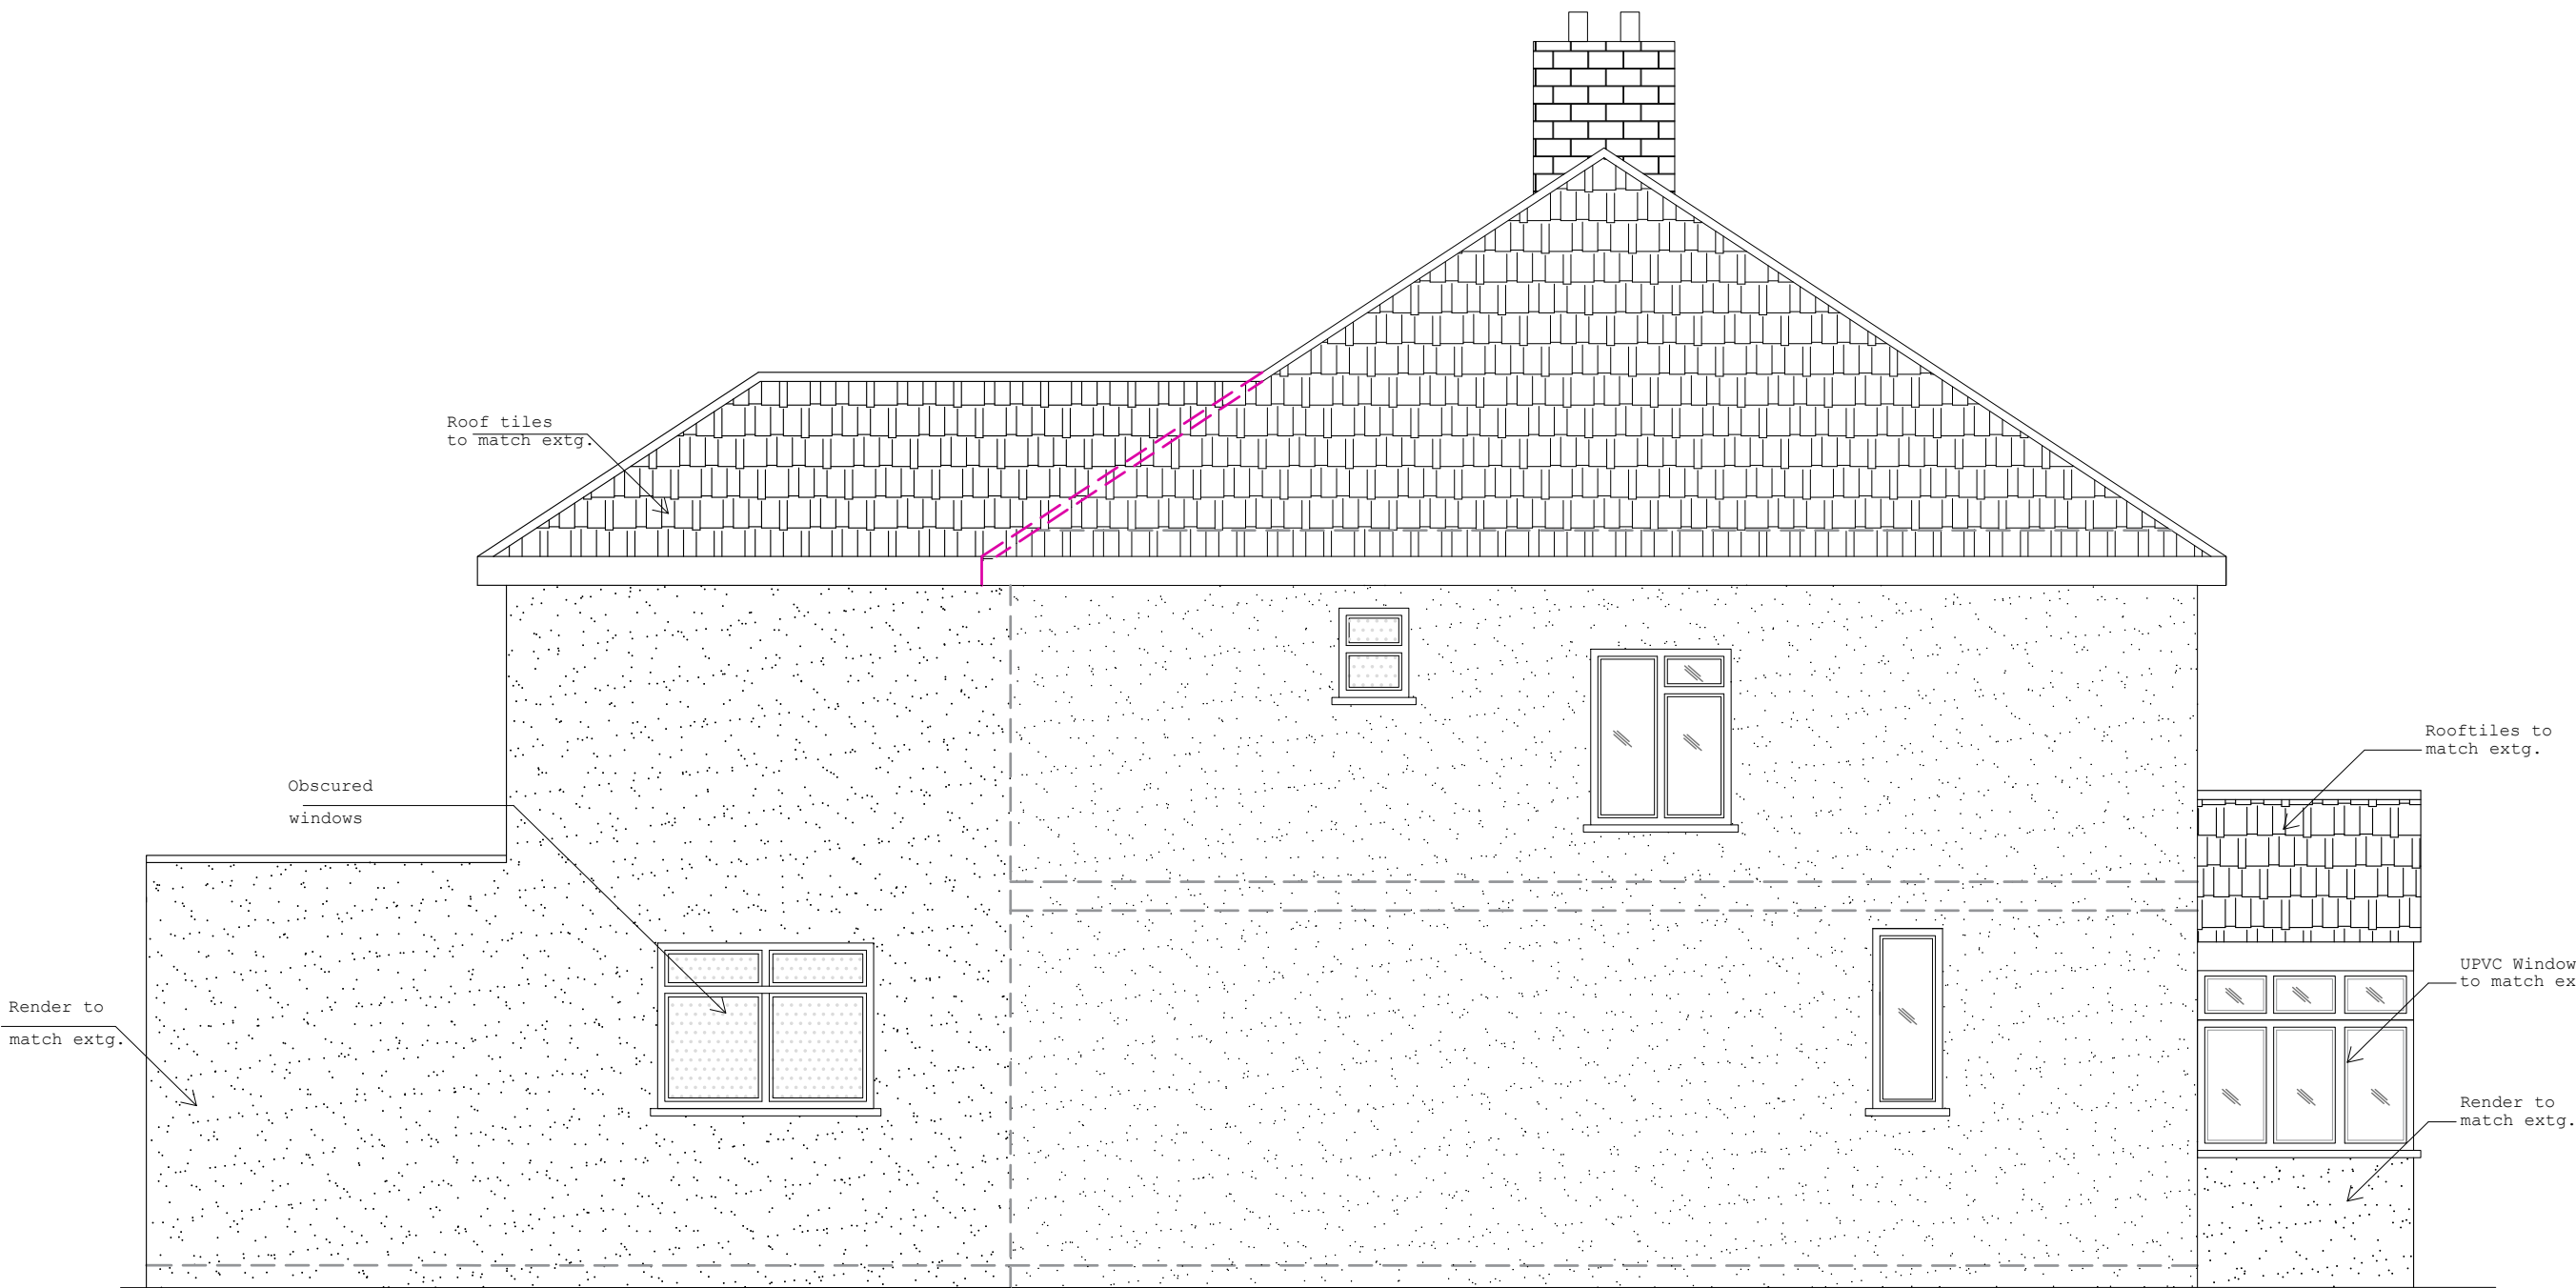

PROPOSED SIDE ELEVATION -B
SCALE 1:50

Demolition line

 

Do not scale off the drawings (scale only for planning purposes).			
 malathy design www.malathydesign.com 02037 462 100 074 6610 3263	ARCH./CLIENT	Drawn TT	
	Project Title	Checked SP	
	68 GLEDWOOD AVENUEHAYES UB4 0AW	Scale 1:50	
	Drawing Title	Size A1	
PROPOSED ELEVATIONS AND SECTION		Project No. 2513	Rev. A
		Drawing No. PE-03	