



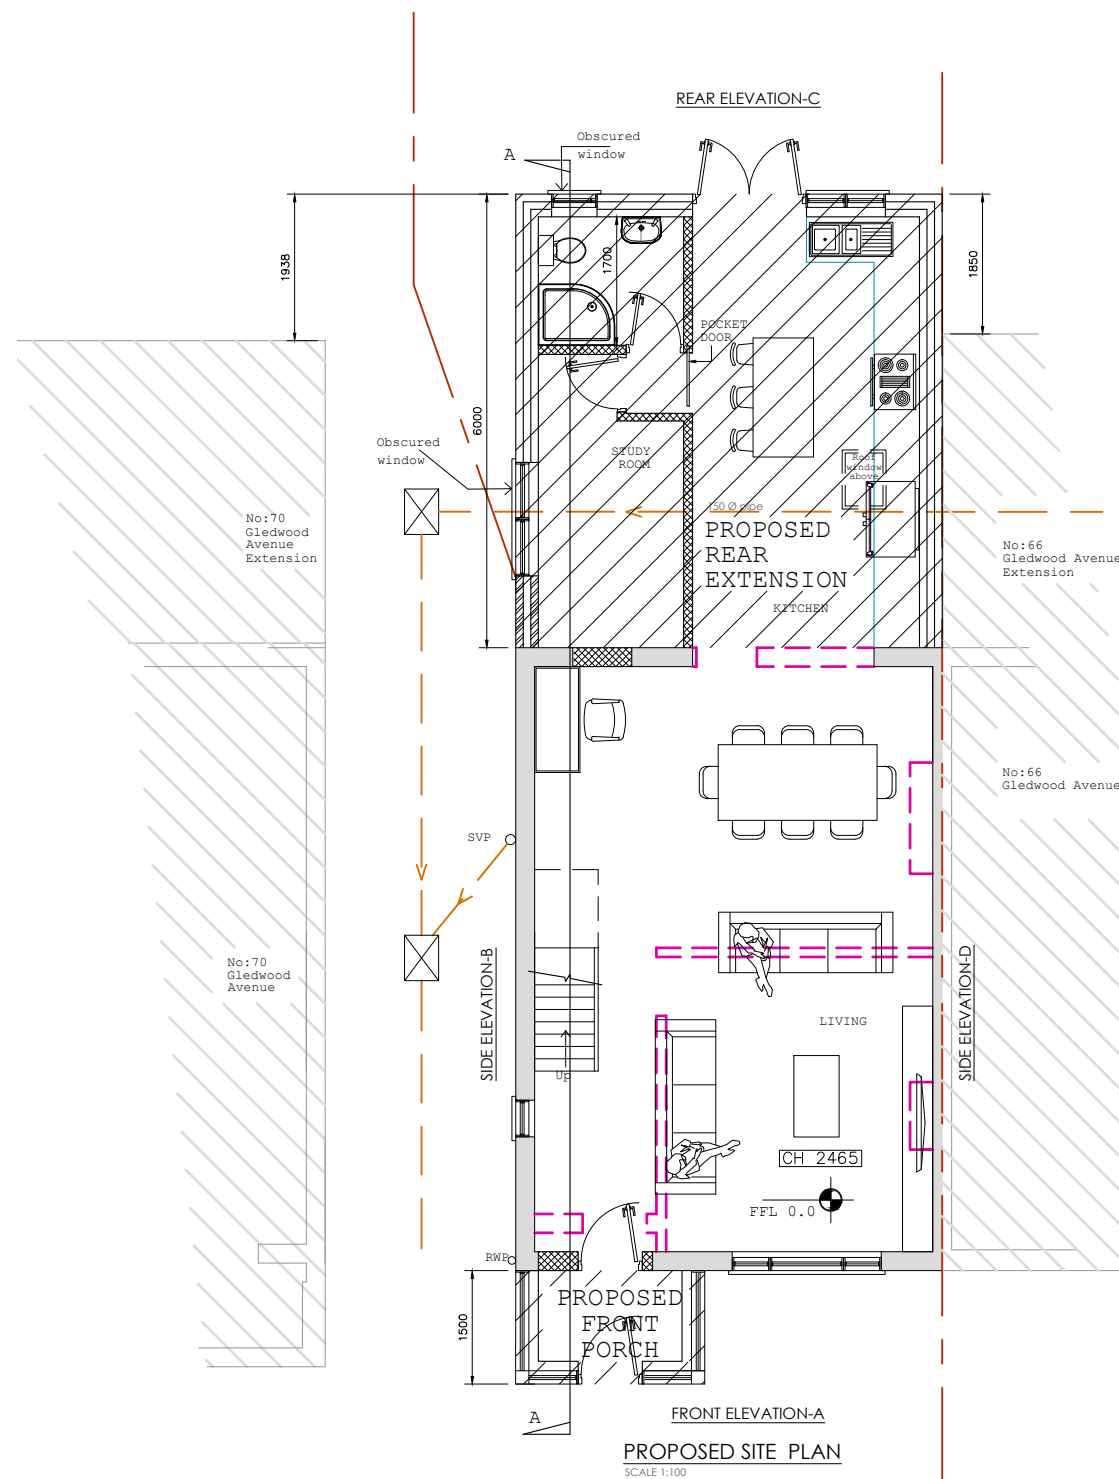

PROPOSED
FRONT PORCH

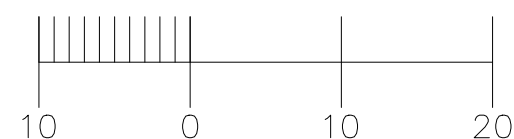


PROPOSED GROUND FLOOR
BLOCK PLAN
SCALE 1:500



PROPOSED PART
REAR EXTENSION



PROPOSED FIRST FLOOR
BLOCK PLAN
SCALE 1:500

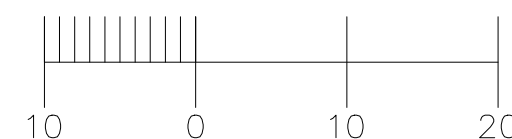

Demolition line



Do not scale off the drawings (scale only for planning purposes).

 malathy design www.malathydesign.com 02037 462 100 074 6610 3263	ARCH./CLIENT ---		Drawn TT	
	Project Title 68 GLEDWOOD AVENUEHAYES UB4 0AW		Checked SP	
	Drawing Title PROPOSED SITE PLAN & BLOCK PLANS		Scale 1:100/500	Size A2
	Project No. 2513	Drawing No. PE-04	Rev. A	