


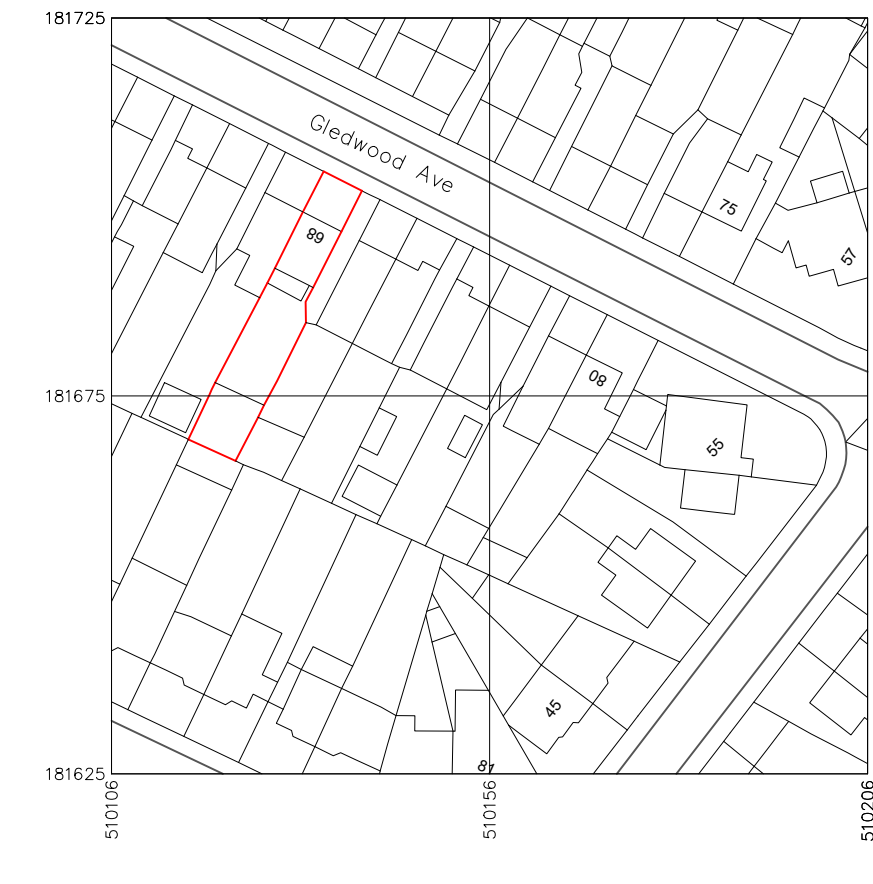


Produced on 07 April 2025 from the Ordnance Survey National Geographic Database and incorporating surveyed revision available at this date.
This map shows the area bounded by 510106 181625,510206 181625,510206 181725,510106 181725,510106 181625
Crown copyright and database rights 2025 OS 100054135. Supplied by copies Ltd trading as UKPlanningMaps.com a licensed Ordnance Survey partner (OS 100054135).
Data licence expires 07 April 2026. Unique plan reference: v11/1237782/1661490




LOCATION MAP

SCALE 1:1250

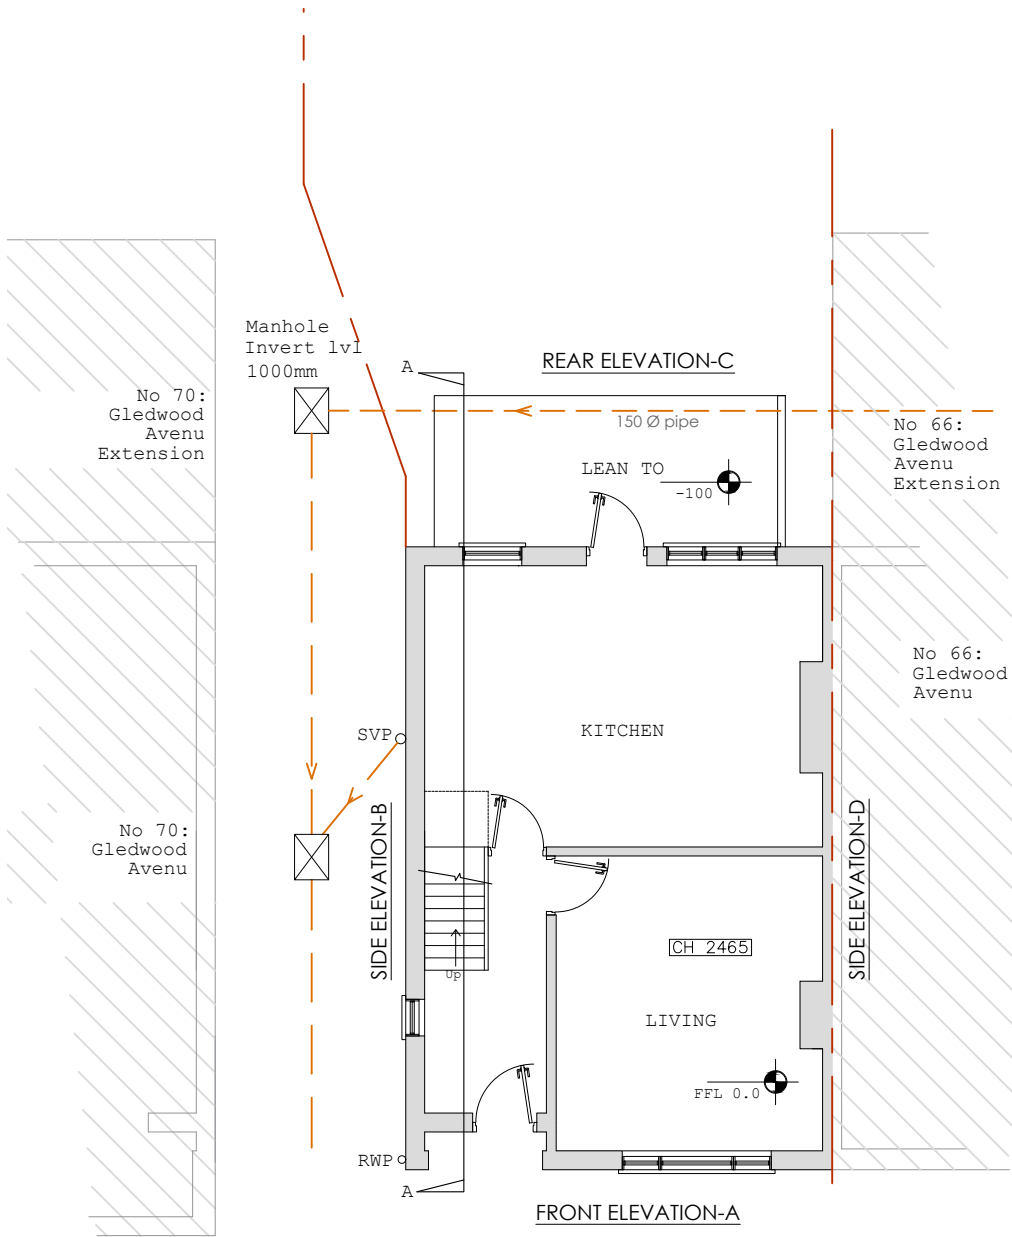


EXISTING GROUND FLOOR PLAN

SCALE 1:100

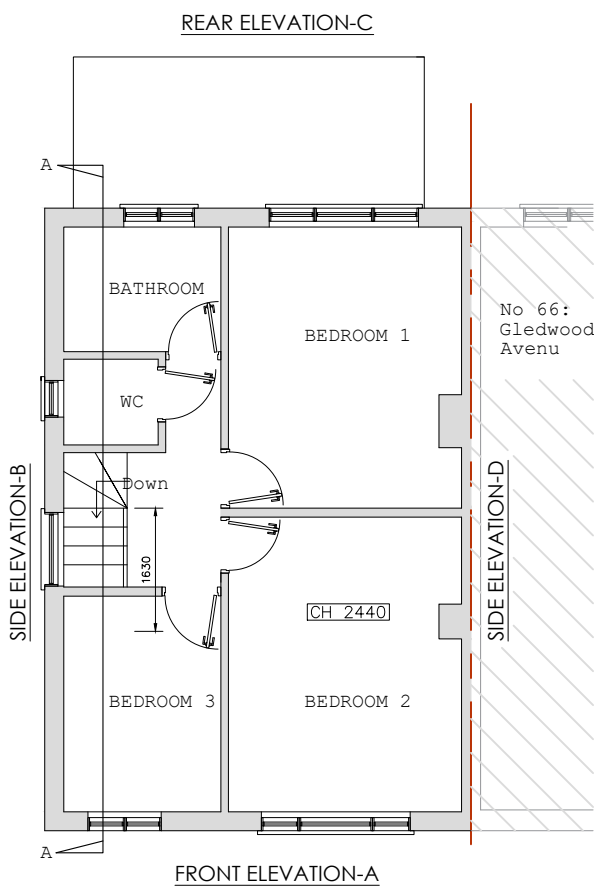

EXISTING FIRST FLOOR PLAN

SCALE 1:100

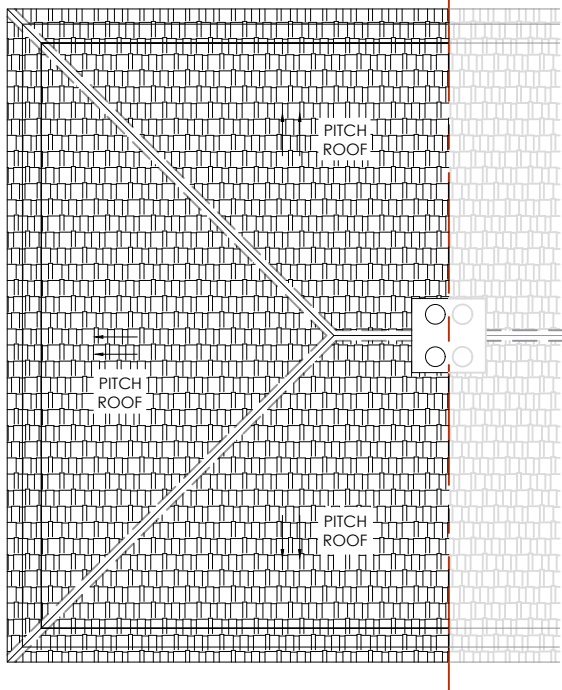


EXISTING ROOF PLAN

SCALE 1:100



EXISTING FORNT ELEVATION -A

SCALE 1:100

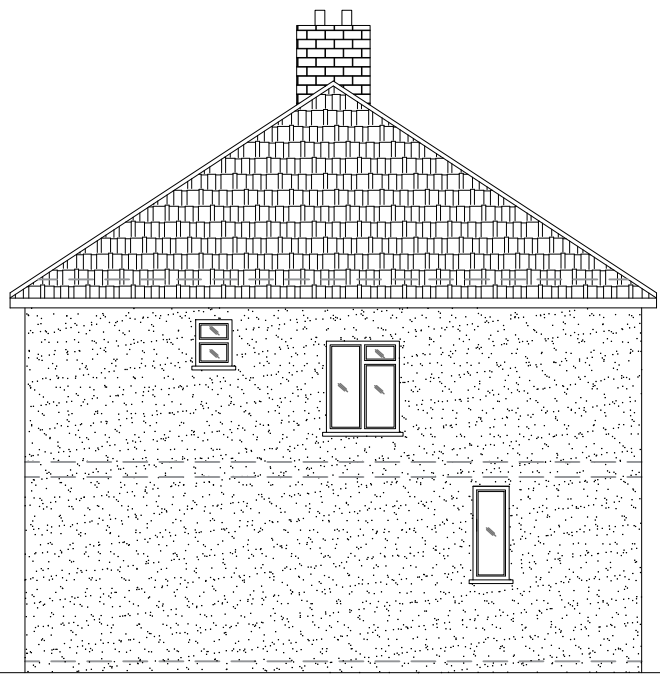


EXISTING SIDE ELEVATION -B

SCALE 1:100




EXISTING REAR ELEVATION -C

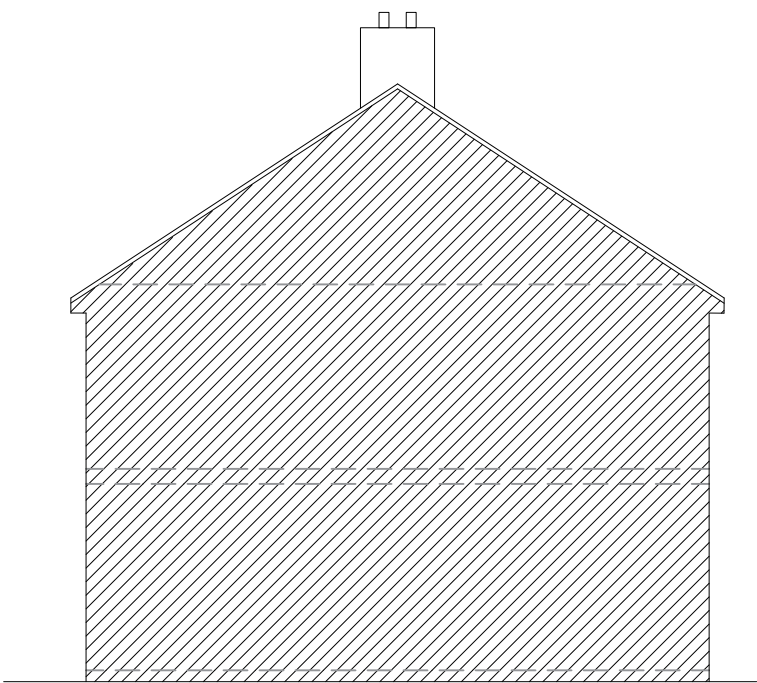


EXISTING SIDE ELEVATION -D

SCALE 1:100

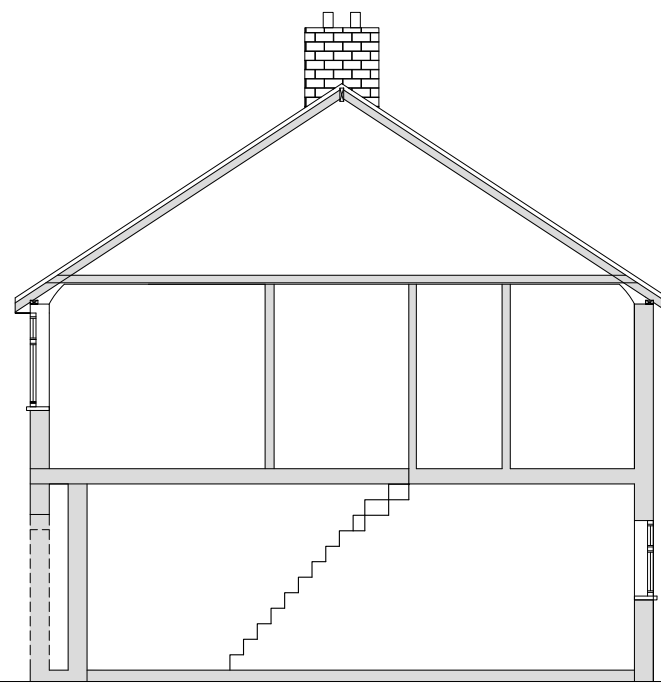

EXISTING SECTION -A A

SCALE 1:100

 

Do not scale off the drawings (scale only for planning purposes).

ARCH./CLIENT	Drawn TT		
Project Title	Checked SP		
Drawing Title	Size A2		
EXISTING FLOOR PLANS & ELEVATIONS,SECTION	Scale 1:100	Project No. 2513	Drawing No. PL-01
			Rev. -