



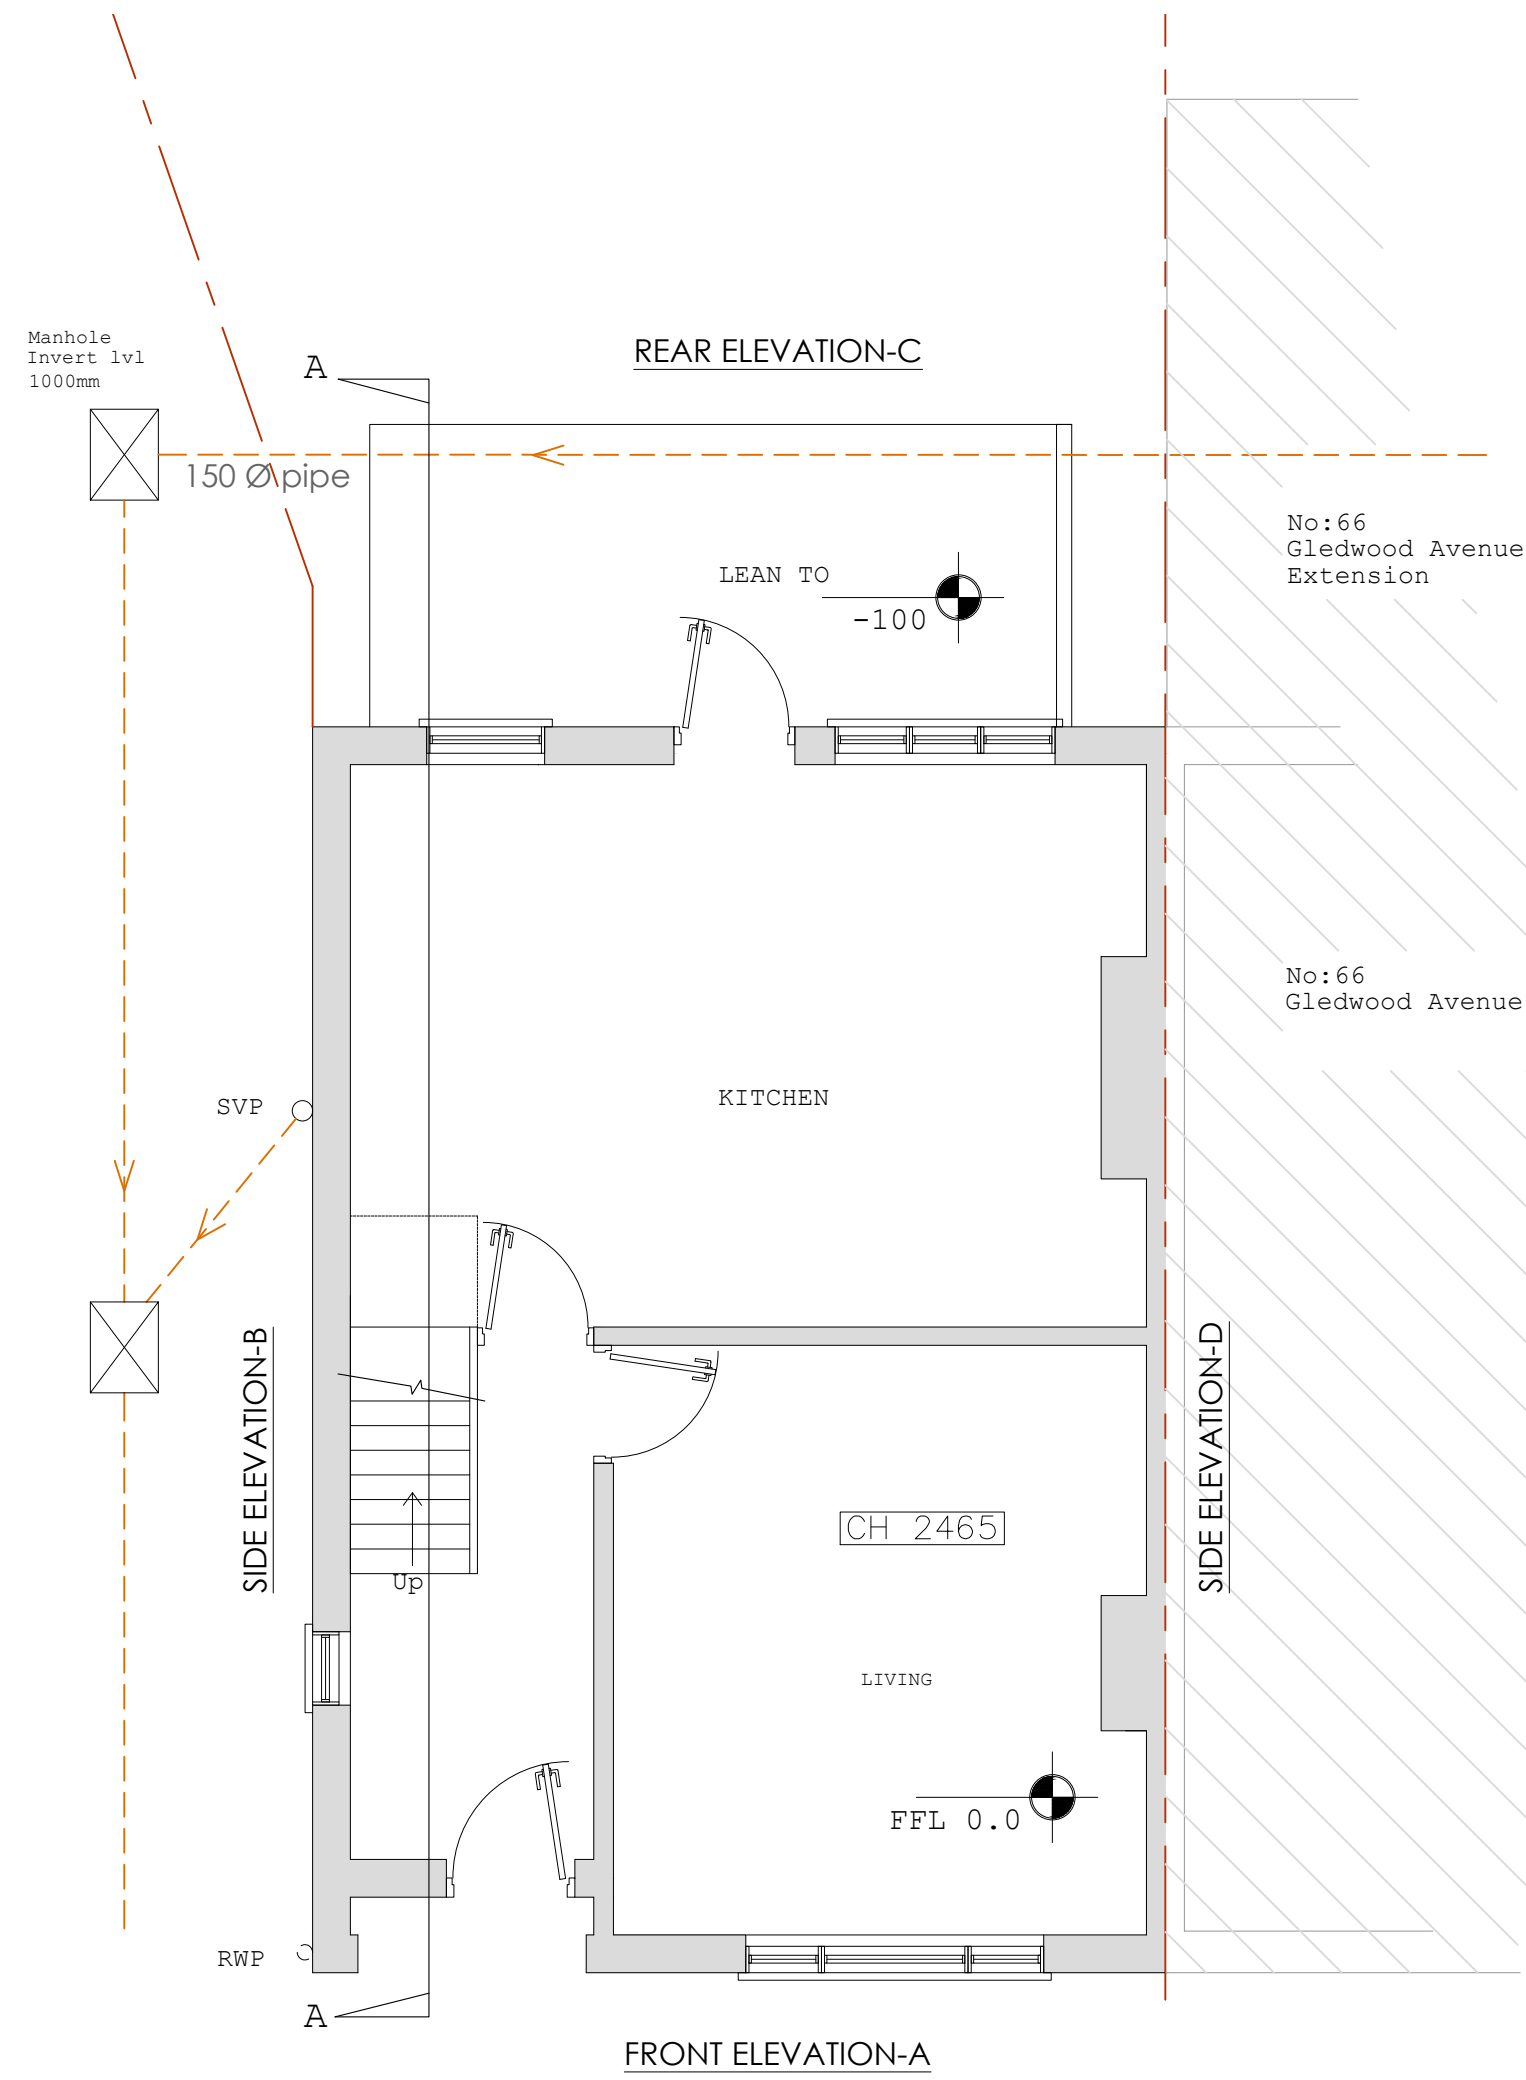


PROPOSED GROUND FLOOR PLAN

SCALE 1:50

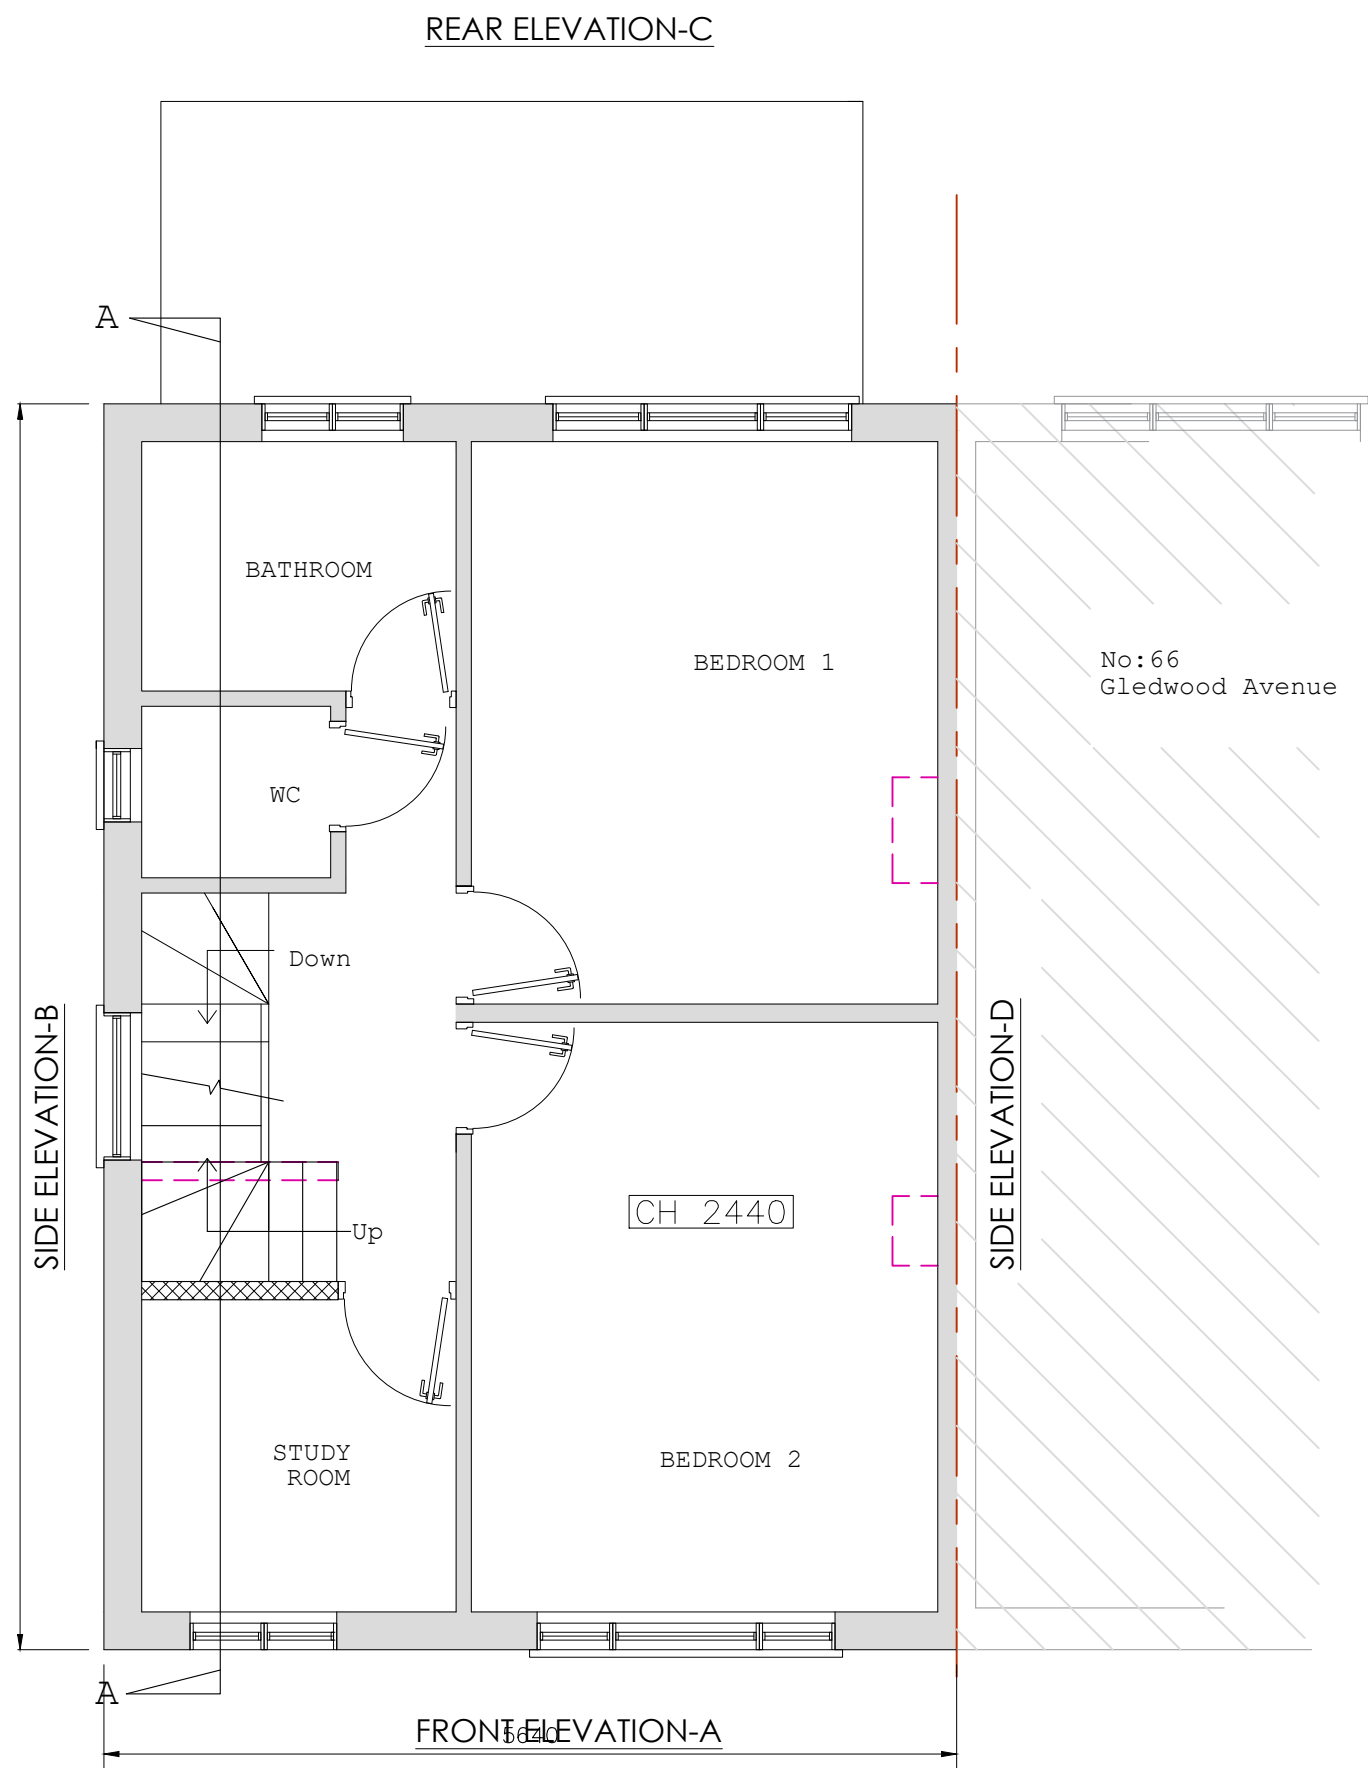


PROPOSED FIRST FLOOR PLAN

SCALE 1:50

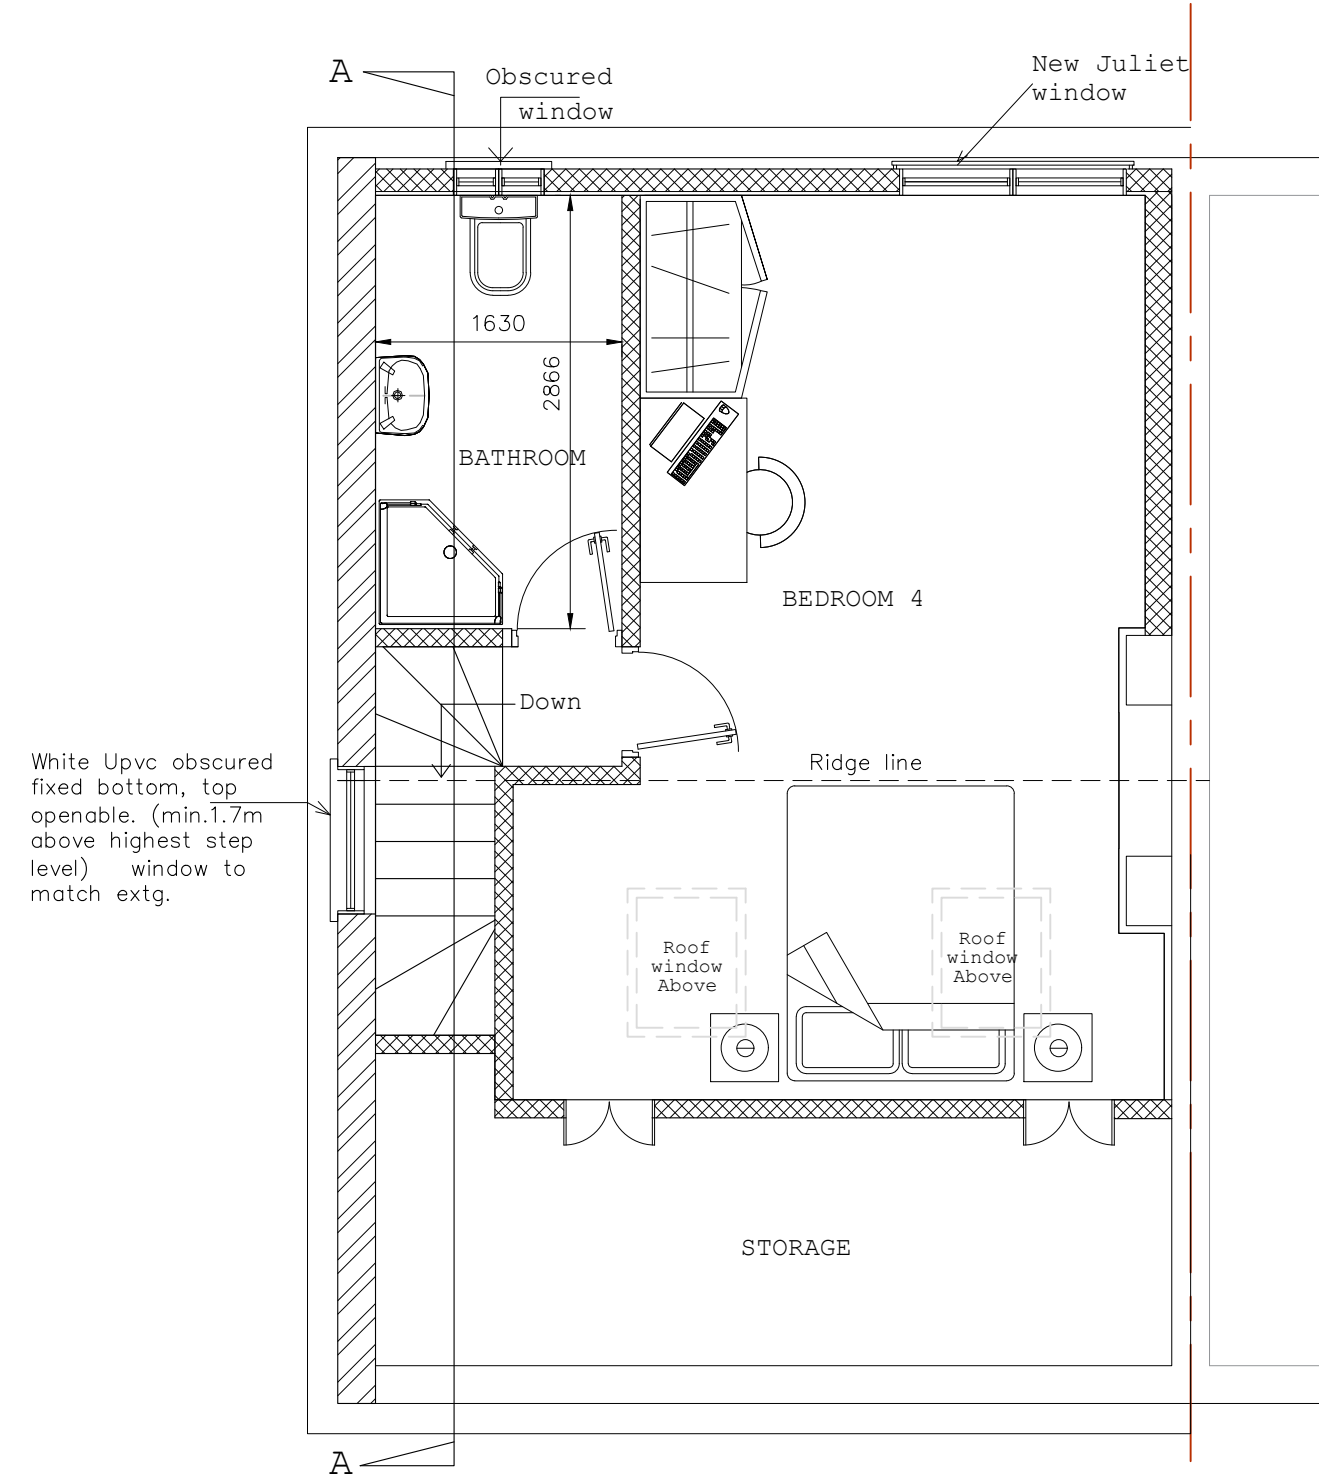

PROPOSED LOFT FLOOR PLAN

SCALE 1:50

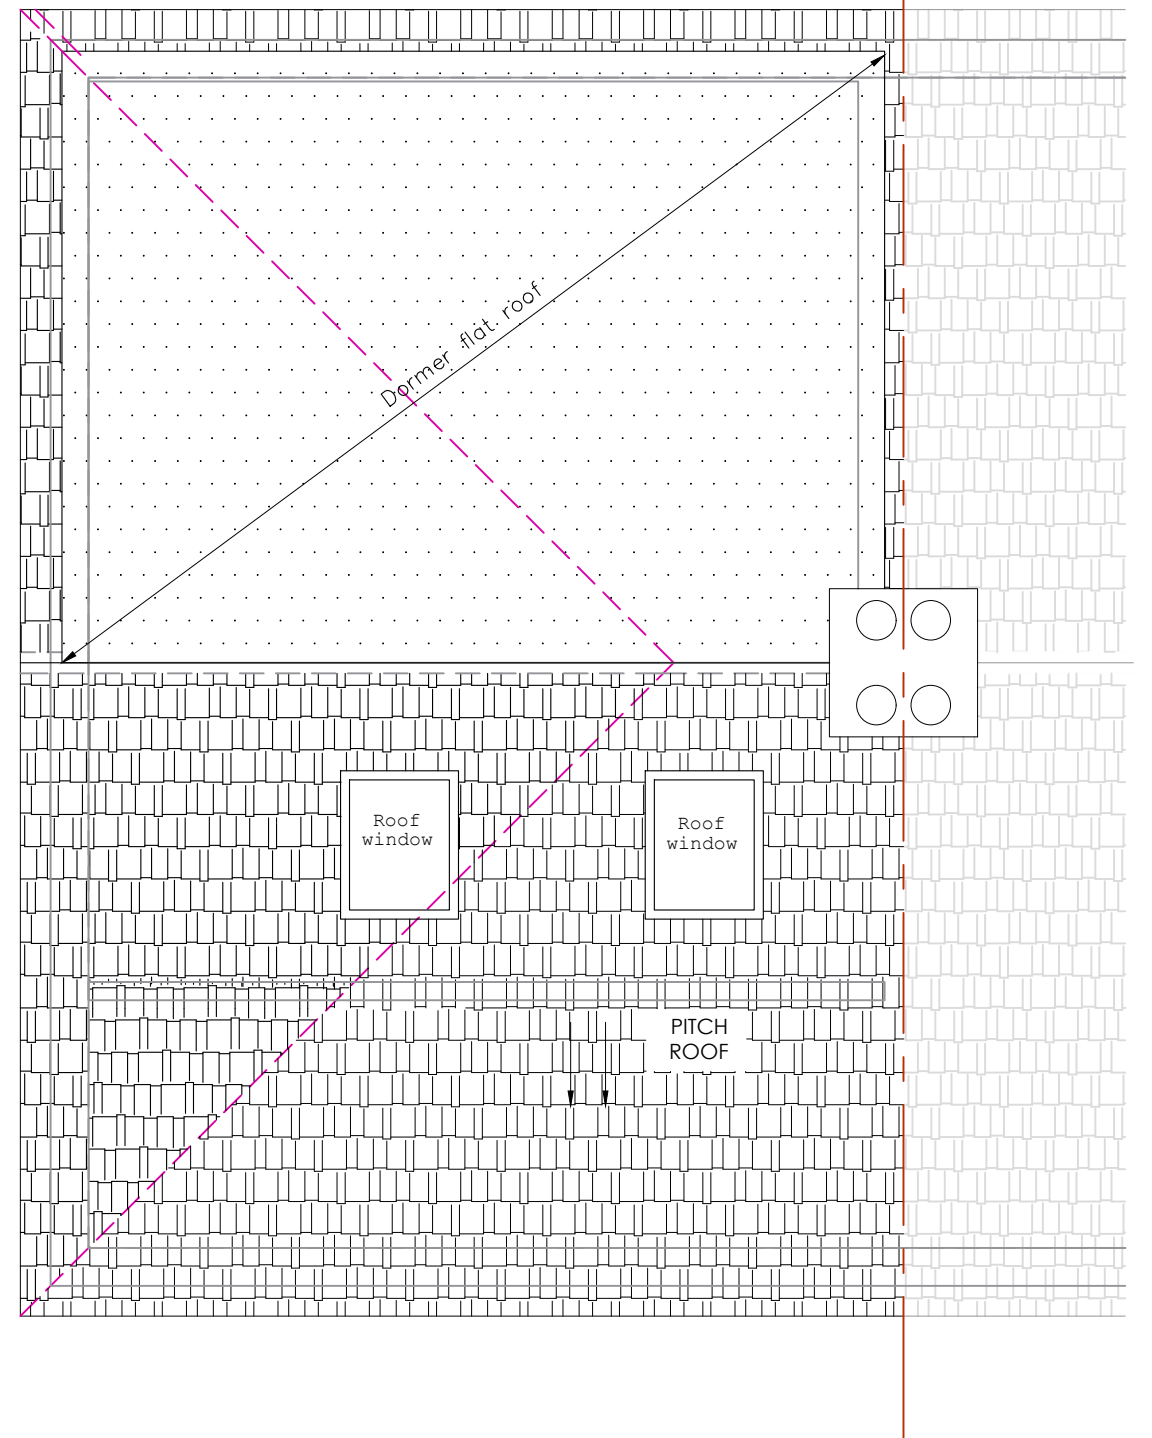


PROPOSED ROOF PLAN

SCALE 1:50




PROPOSED FORNT ELEVATION -A

SCALE 1:50

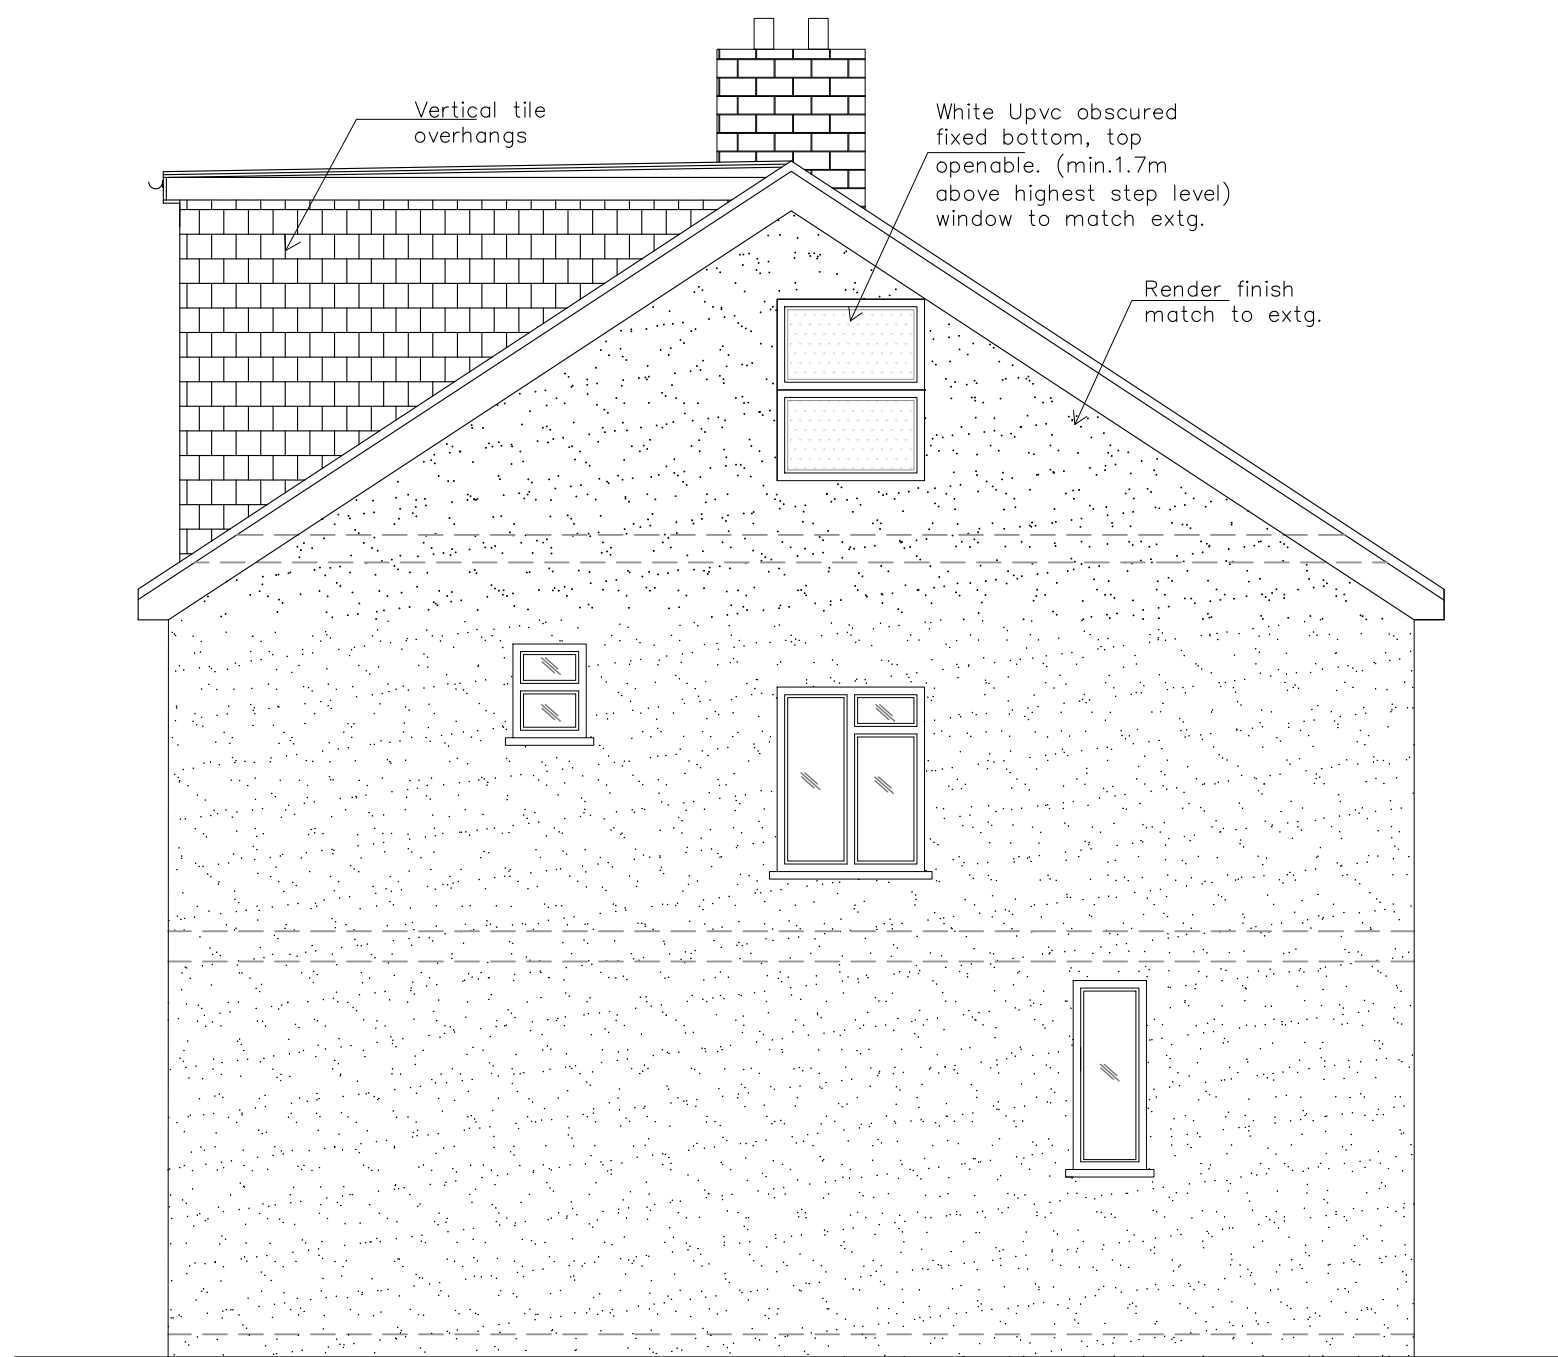

PROPOSED SIDE ELEVATION -B


SCALE 1:50

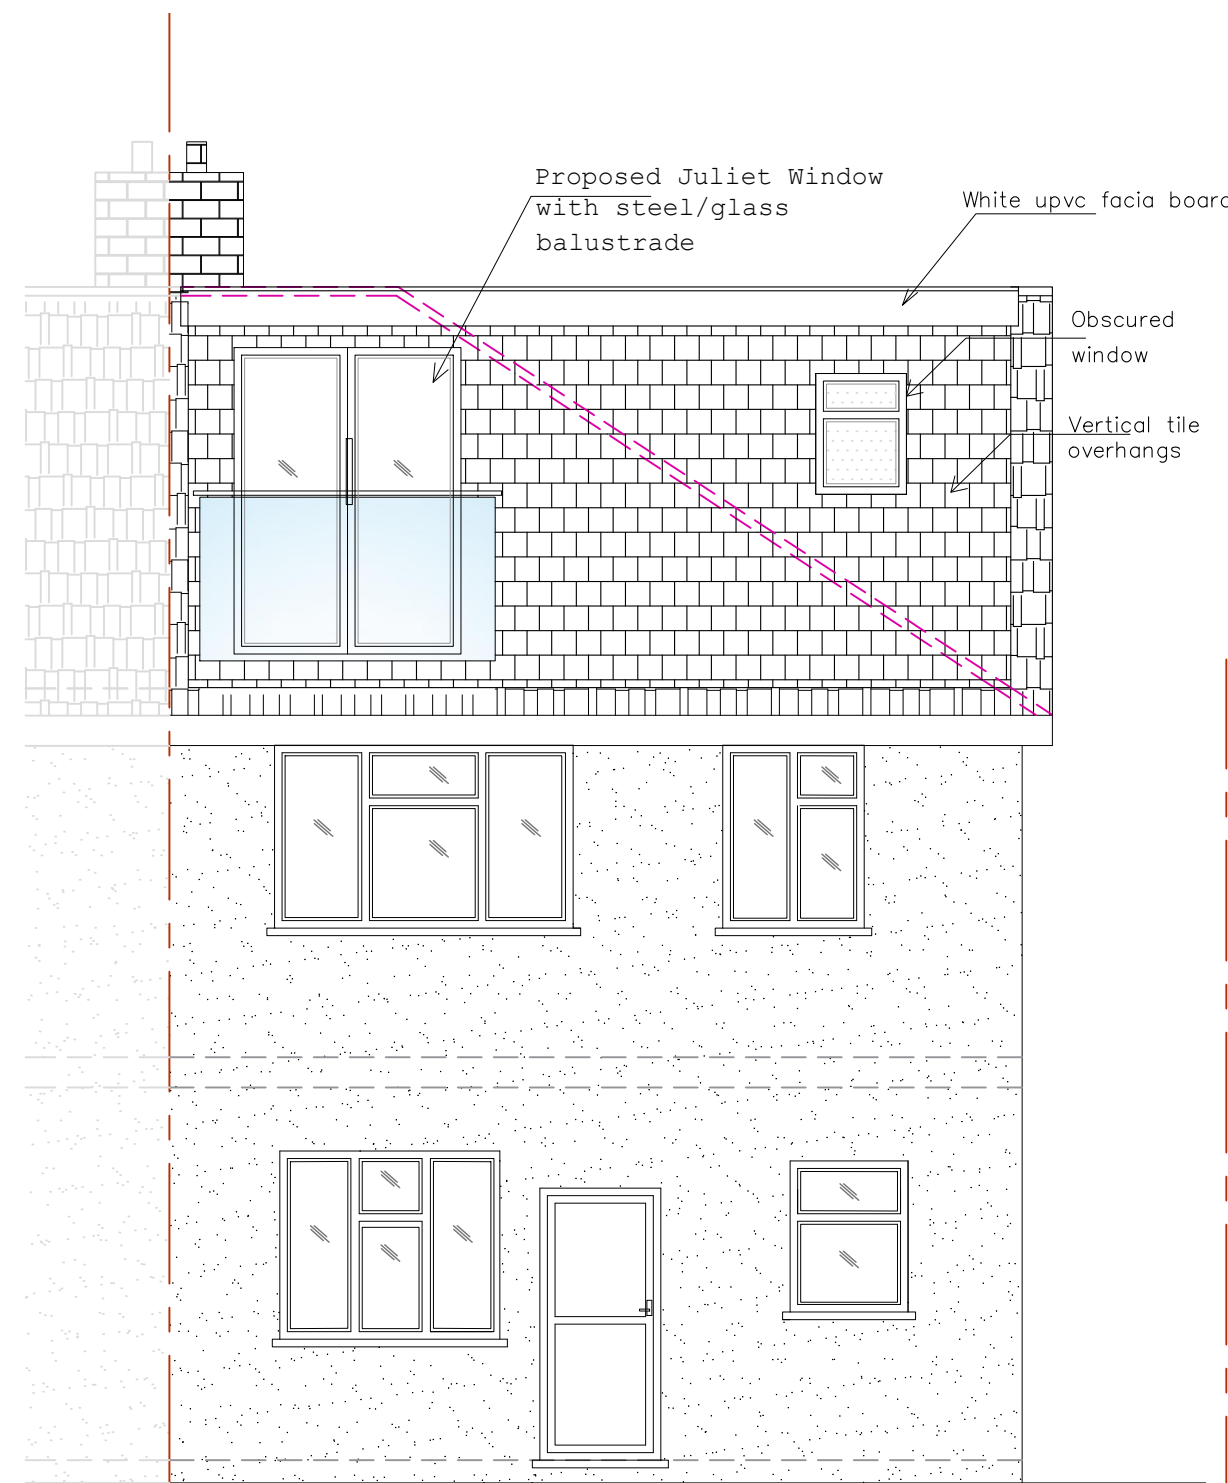

PROPOSED REAR ELEVATION -C

SCALE 1:50

Demolition line

 

Do not scale off the drawings (scale only for planning purposes).

 www.malathydesign.com 02037 462 100 074 6610 3263	ARCH./CLIENT	Drawn	TT
	Project Title	Checked	SP
	68 GLEDWOOD AVENUEHAYES UB4 0AW	Scale	1:50
	Drawing Title	Size	A1
	PROPOSED FLOOR PLANS AND ELEVATIONS	Project No.	2513
		Drawing No.	PL-02
		Rev.	-