





Existing Front Elevation.

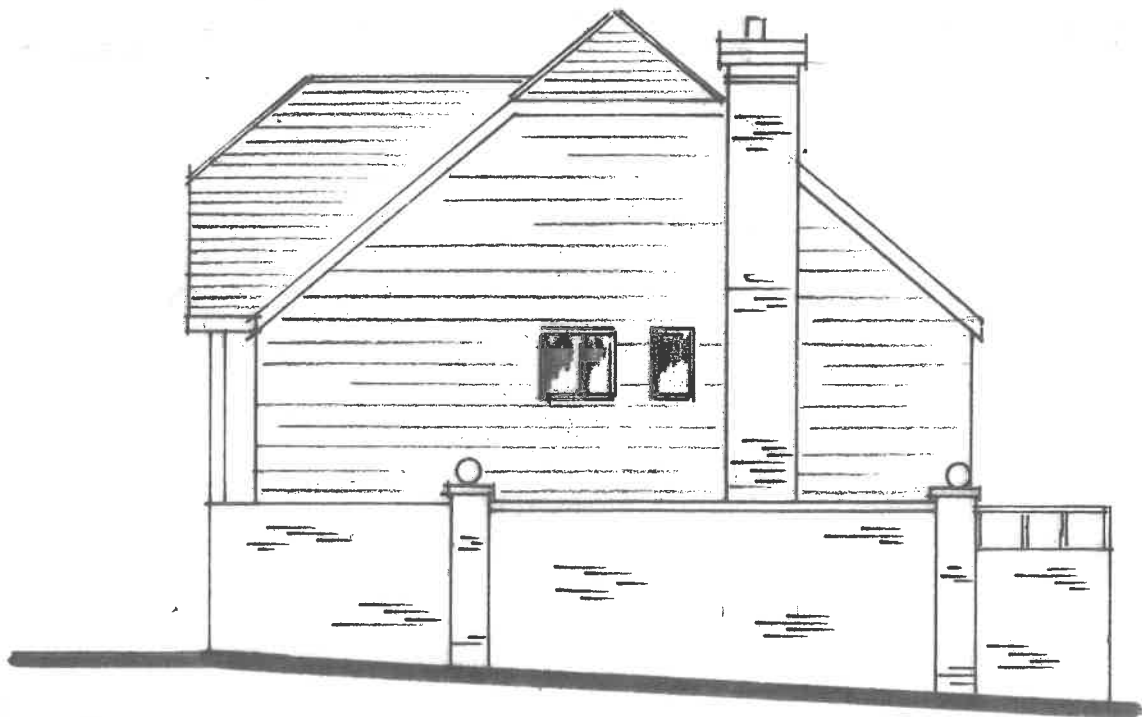

Existing Side Elevation

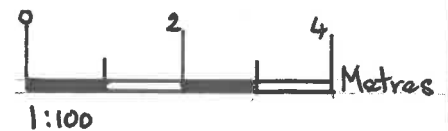

SITE: Heatherfold Way • Pinner • Middx



PROPERTY SERVICES

Architectural Designers
& Surveyors
Newbury (01635) 864956

DRAWN: AMF.

SCALE: 1:100

DATE: July 23

DRAWING No. 21/337/203