



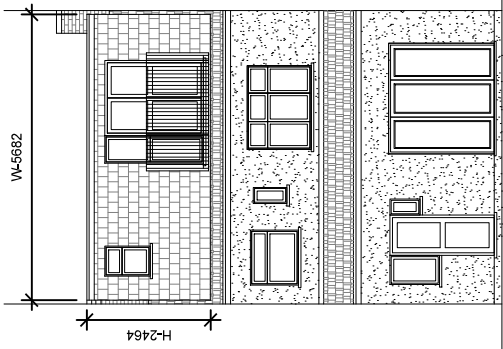


Proposed Front Elevation
Scale 1:100

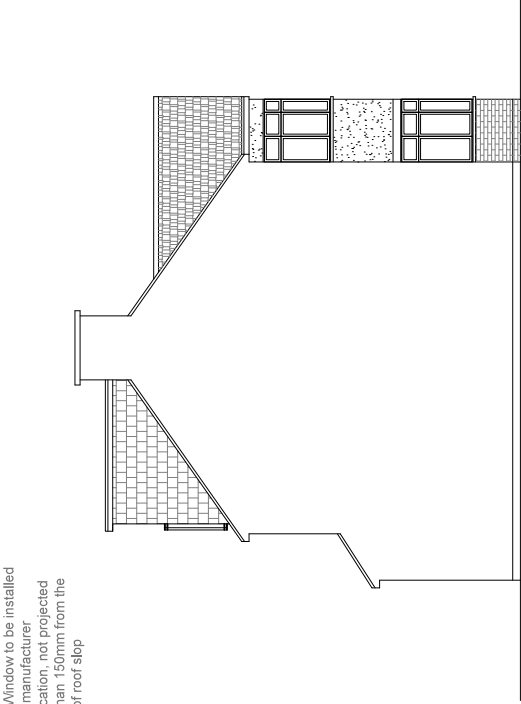

Proposed Rear Elevation
Scale 1:100



Proposed Side Elevation
Scale 1:100

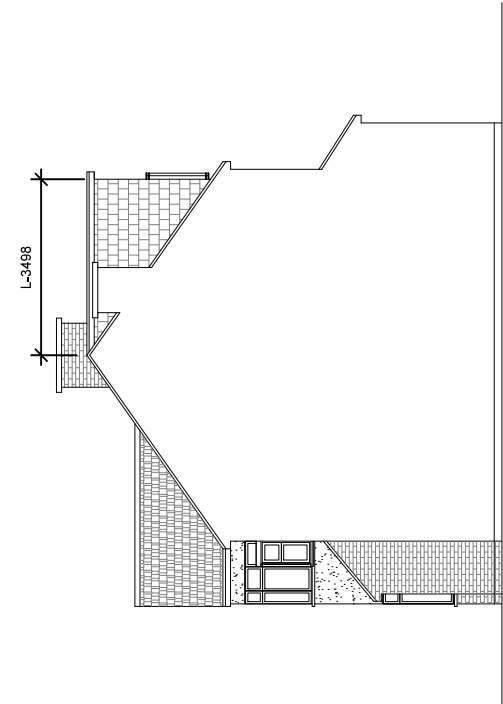

Proposed Side Elevation
Scale 1:100

Velux Window to be installed
as per manufacturer
specification, not projected
more than 150mm from the
plane of roof slop

REAR DORMER VOLUME =

W X H X L / 2
5.682 X 2.464 X 3.498 / 2
48.97 / 2
24.48 CU.MT.

V1 =

Proposed External Finish
Materials to Match Existing
External Finish Materials



- GENERAL NOTES:
1. ALL DIMENSIONS ARE IN MILLIMETER.
 2. VERIFY ALL DIMENSIONS AND CONDITIONS BEFORE BUILDING OR STARTING CONSTRUCTION. NOTIFY THE DESIGNER IMMEDIATELY OF ANY DISCREPANCY OR VARIATION.
 3. ALL WORK TO COMPLY WITH CURRENT BUILDING REGULATIONS AND CODES OF PRACTICE

Title:

Proposed Elevations

Revision Date:

Scale: 1:100 @A3

Date: 03/08/2021

Drawing No.: 2021/114-03

Drawn By: DP

Site Address

126 Cornwell Road,
Ruislip, Middx.
HA4 6AW

e-mail -

faluckpatel@yahoo.com

(M) +44 (0) 7871 466 254

Faluck
patel