

Velux Window to be installed as per manufacturer specification, not projected more than 150mm from the plane of roof slop



Revision Date:	
e-mail -	
faluckpatel@yahoo.com	
(M) +44 (0) 7871 466 254	

Scale: 1:50 @A3	Date: 03/08/2021
	Drawing No.: 2021/114-02
	Drawn By: DP

Site Address	126 Cornwall Road, Ruislip, Middx. HA4 6AW
--------------	--



Proposed First Floor & Loft Plans

Title:	
--------	--

- GENERAL NOTES:
1. ALL DIMENSIONS ARE IN MILLIMETER.
 2. VERIFY ALL DIMENSIONS AND CONDITIONS BEFORE BUILDING OR STARTING CONSTRUCTION. NOTIFY THE DESIGNER IMMEDIATELY OF ANY DISCREPANCY OR VARIATION.
 3. ALL WORK TO COMPLY WITH CURRENT BUILDING REGULATIONS AND CODES OF PRACTICE

Proposed Loft Plan
Scale 1:50

Proposed First Floor Plan
Scale 1:50

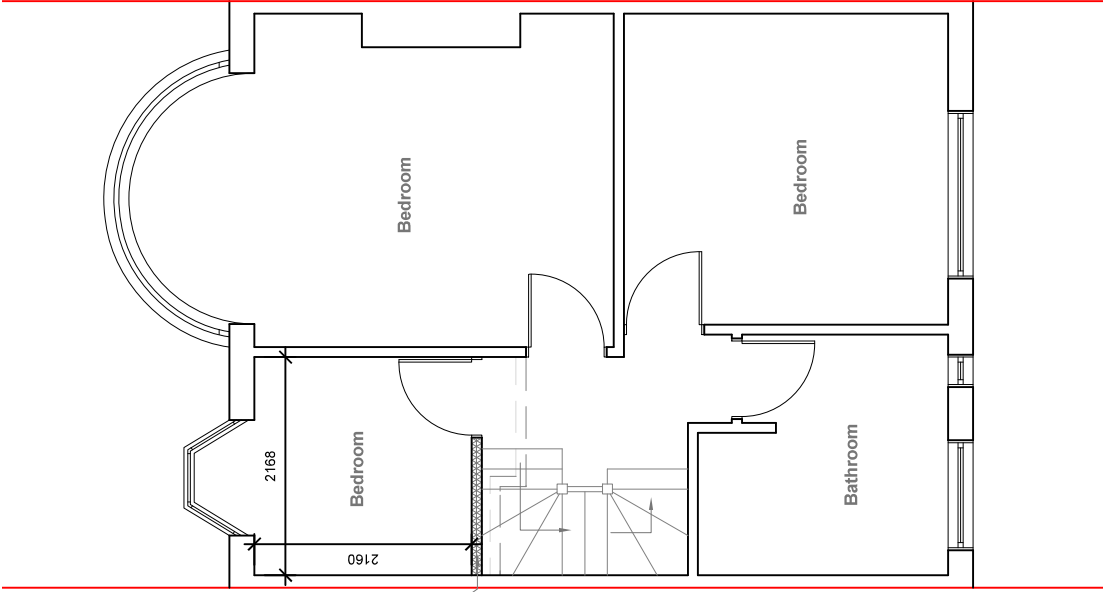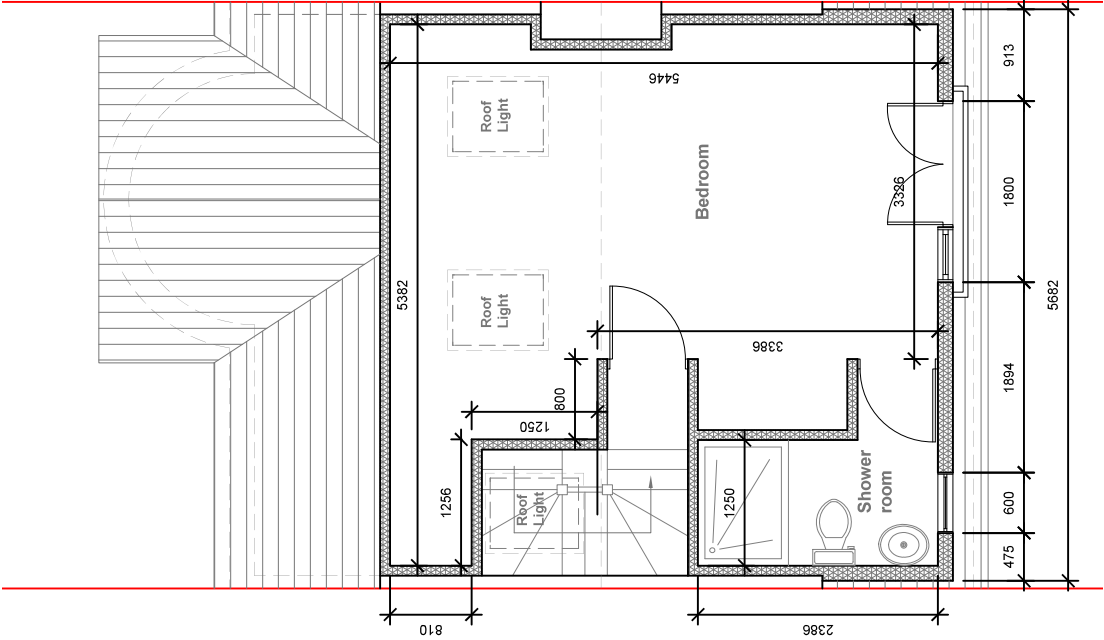

provide 2m headheight between two Staircases (If not Existing Wall to be moved to get 2m clear headheight)