
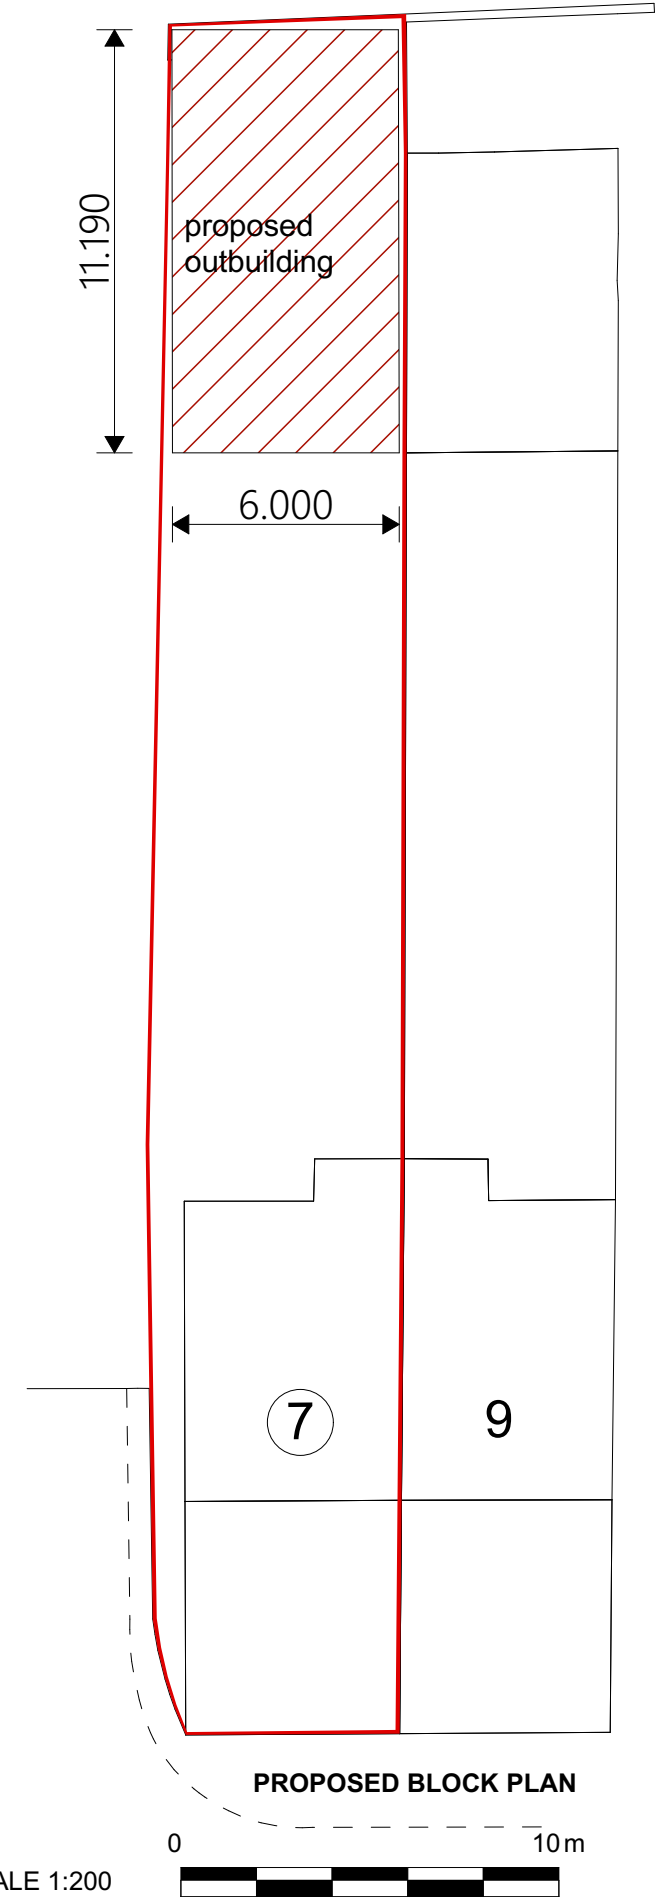
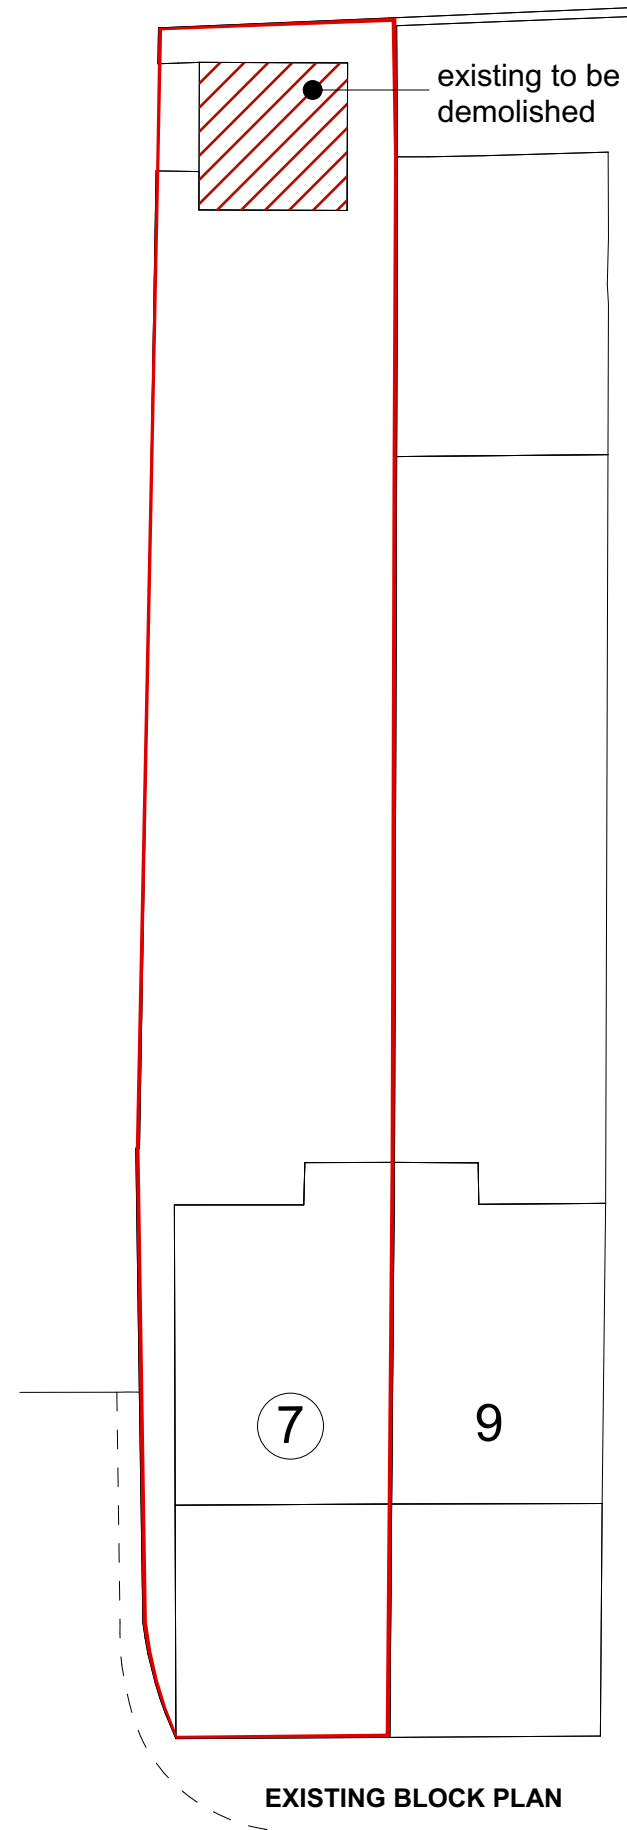


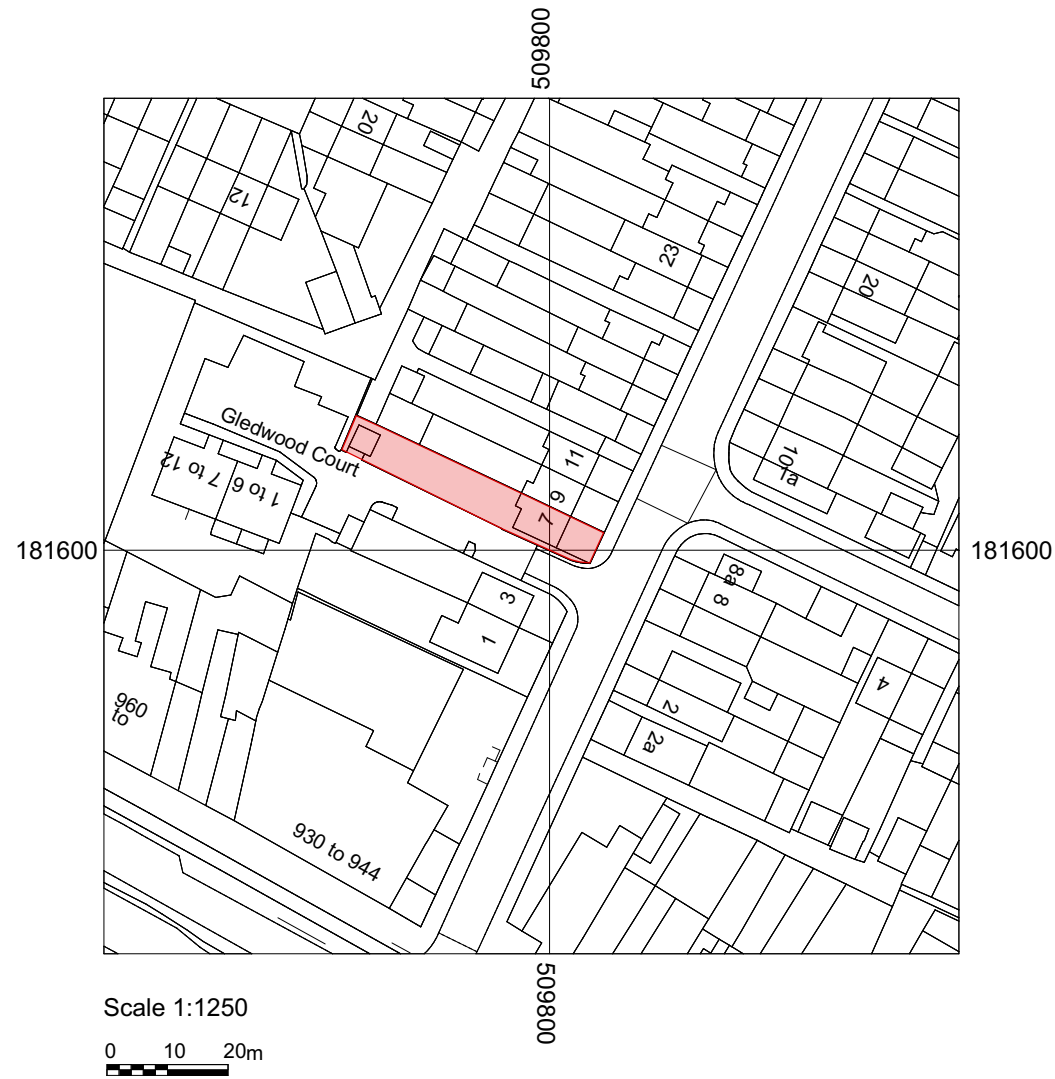

Company Title:
Elan Arch International
Building F2, Brook Farm
Horton Road, Colnbrook, SL3 0LU
info@elanarch.com

Site / Client:
Outbuilding
7 Gledwood Drive,
Hayes, UB4 0AG


Drawing Status:
Planning
Drawing Name:
Site - Location Plan, Existing - Proposed Block Plan

Drawing Scale
1:1250, 1:200
Project:
26/06/01


Date
23. 06. 2026
Paper size:
A3

Revision

Layout ID
01

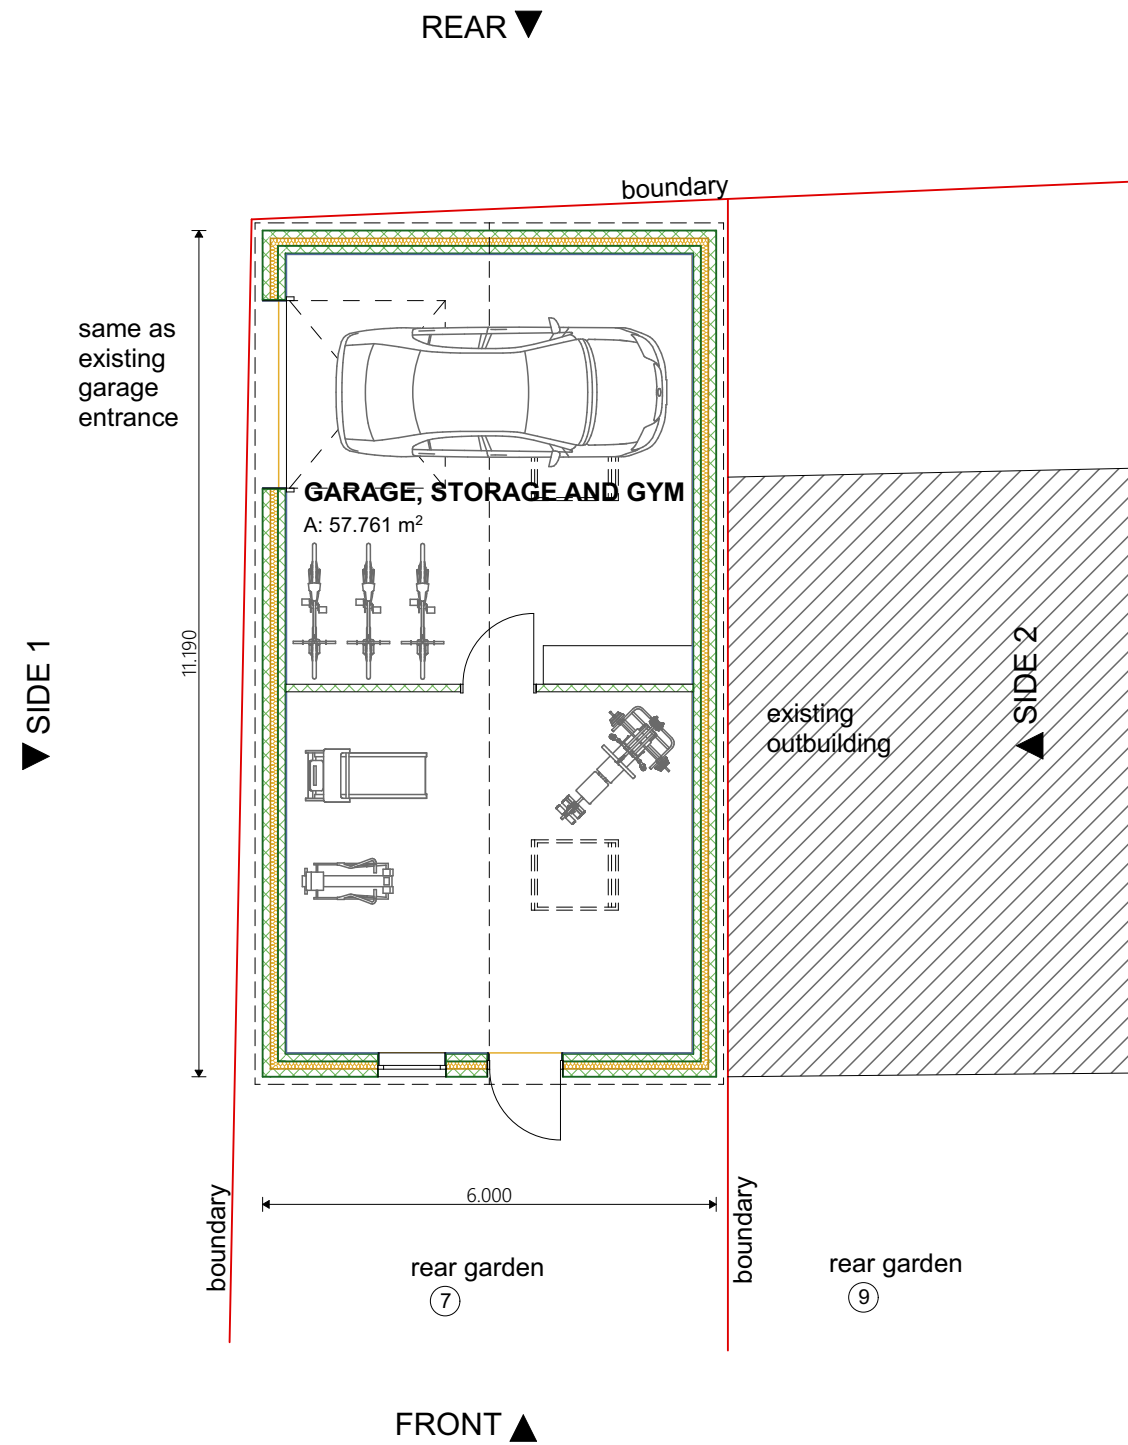

PROPOSED GROUND FLOOR

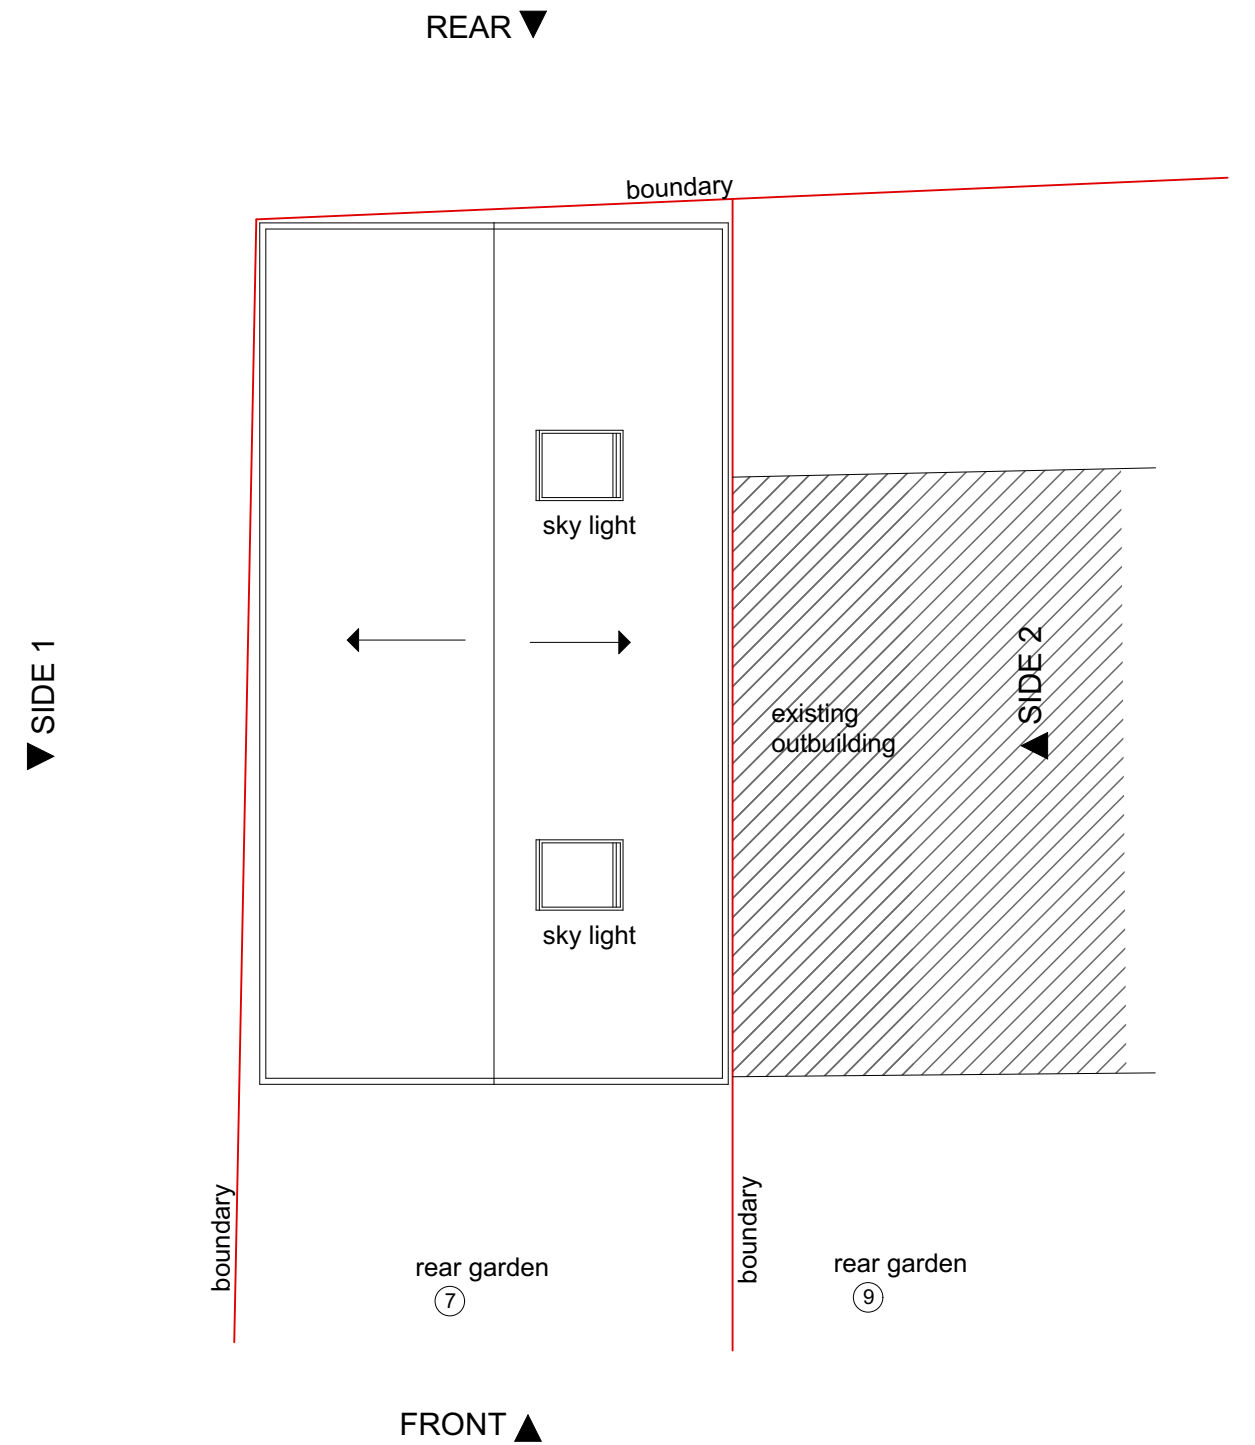


PROPOSED ROOF

SCALE 1:100







FRONT ELEVATION

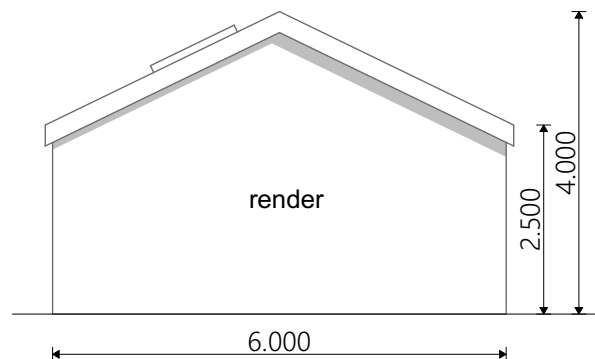

REAR ELEVATION

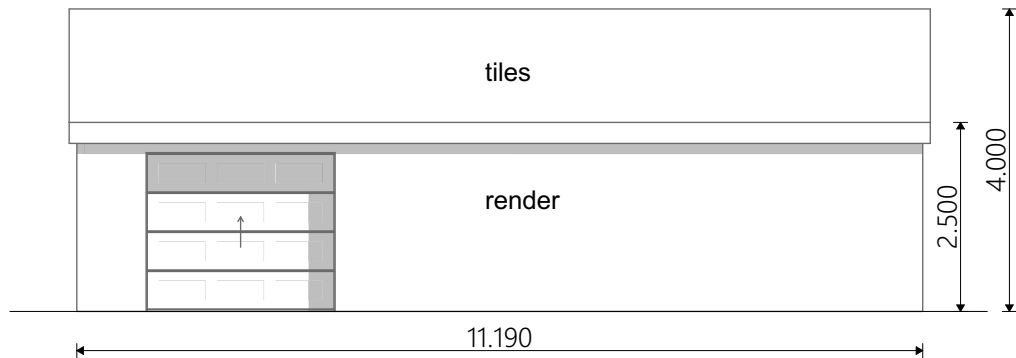

SIDE ELEVATION 1

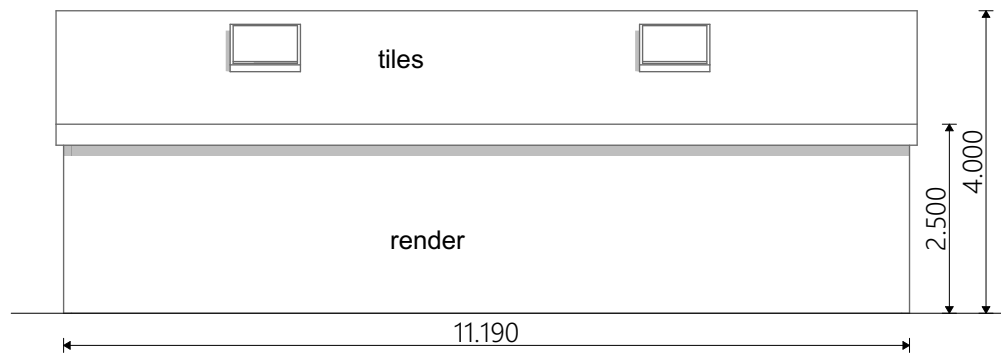

SIDE ELEVATION 2



Company Title: Elan Arch International Building F2, Brook Farm Horton Road, Colnbrook, SL3 0LU info@elanarch.com	Site / Client: Outbuilding 7 Gledwood Drive, Hayes, UB4 0AG	Drawing Status: Planning Drawing Name: Proposed Elevations	Drawing Scale 1:100 Project: 26/06/01	Date 23. 06. 2026 Paper size: A3	Revision Layout ID 03
---	---	---	---	---	--