



0m 4m 8m 12m 16m 20m
VISUAL SCALE 1:200 @ A1
1:400 @ A3

0m 25m 50m 75m 100m 125m
VISUAL SCALE 1:1250 @ A1
1:2500 @ A3



RPR PLANNING
Office 5, 37 Stanmore Hill
London, HA7 3DS.
Tel: 078 9661 7854
Web: www.rprplanning.co.uk
Email: info@rprplanning.co.uk

Dimensions
Local Authority

Written dimensions to be taken in preference to scaled dimensions. The Contractor is responsible for checking all dimensions before work starts.
All work is to be carried out to the requirements, and to the satisfaction of the Local Authority. These drawings are for planning purposes only.

Rev Date Description Made Checked

Drawing Status:

FOR APPROVAL

Project
28 Angus Dr, Ruislip HA4 0SB

Client


Drawing Title
OS MAP, BLOCK PLAN



Drawn/Design Date
06/07/17

Scales: Drawing No Rev
AS SHOWN @ A1 PL-100 -

PL - Block Plan
SCALE: 1:200 @ A1
1:400 @ A3

ANGUS DRIVE

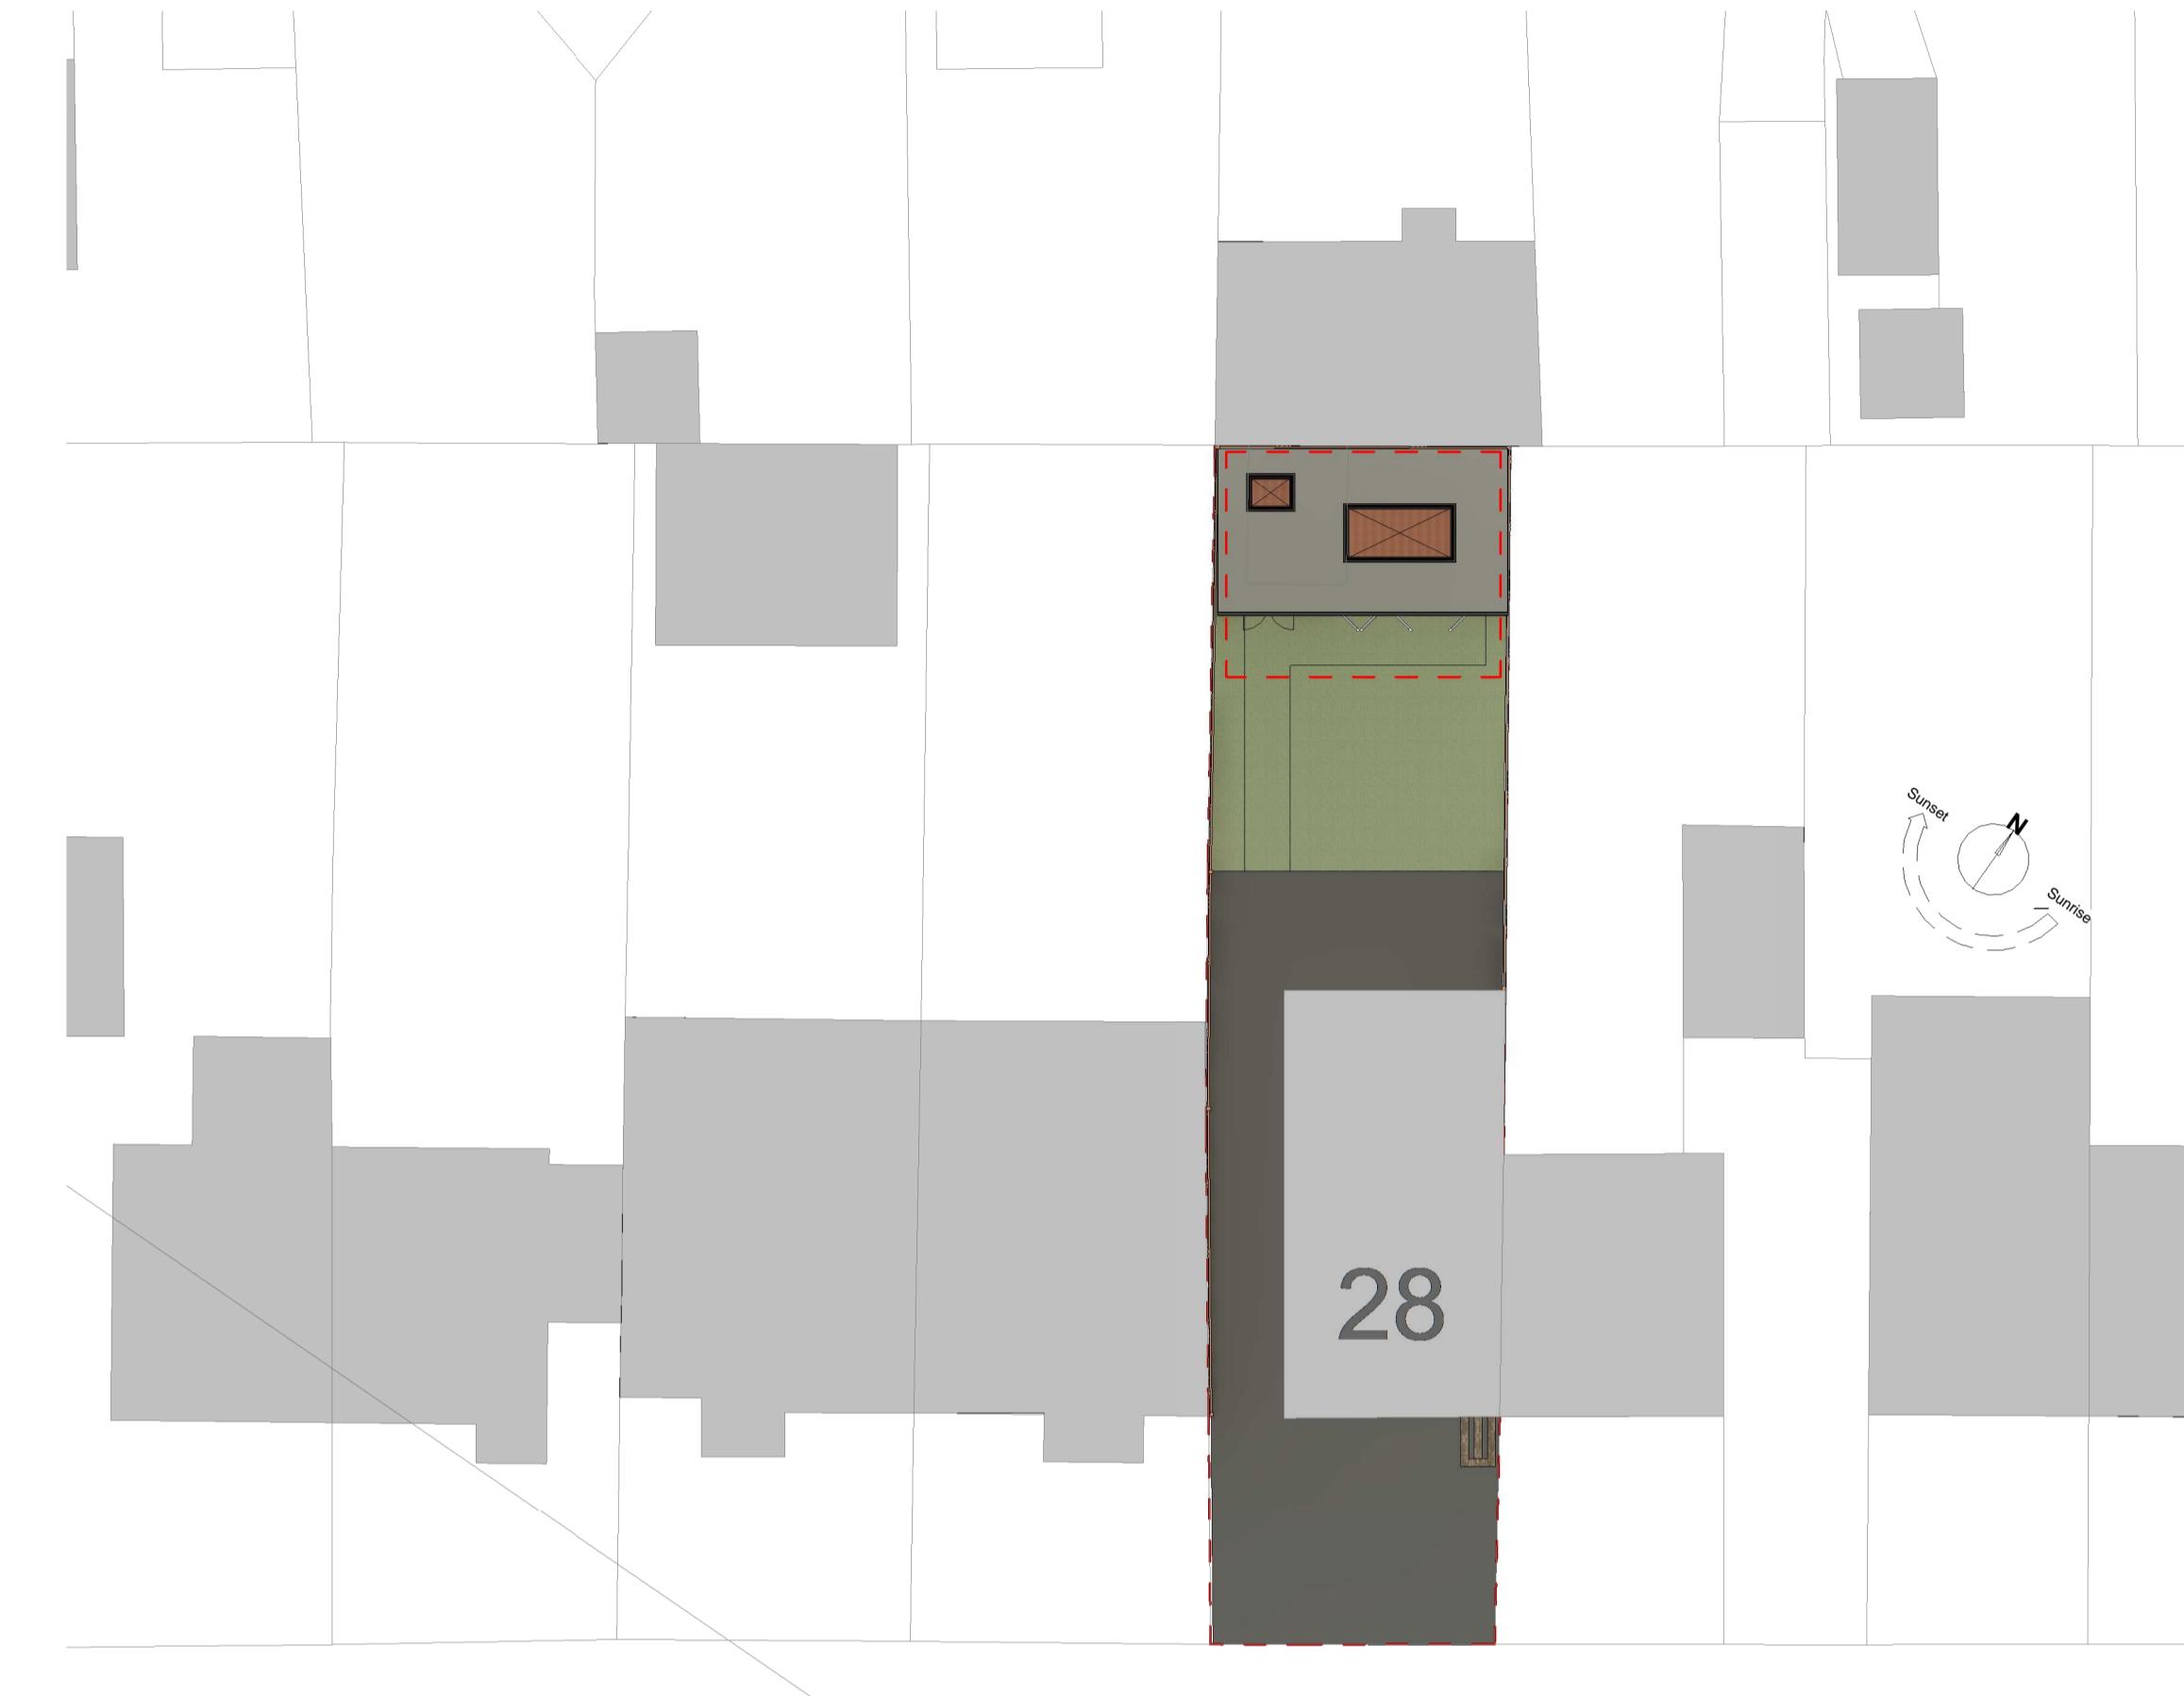

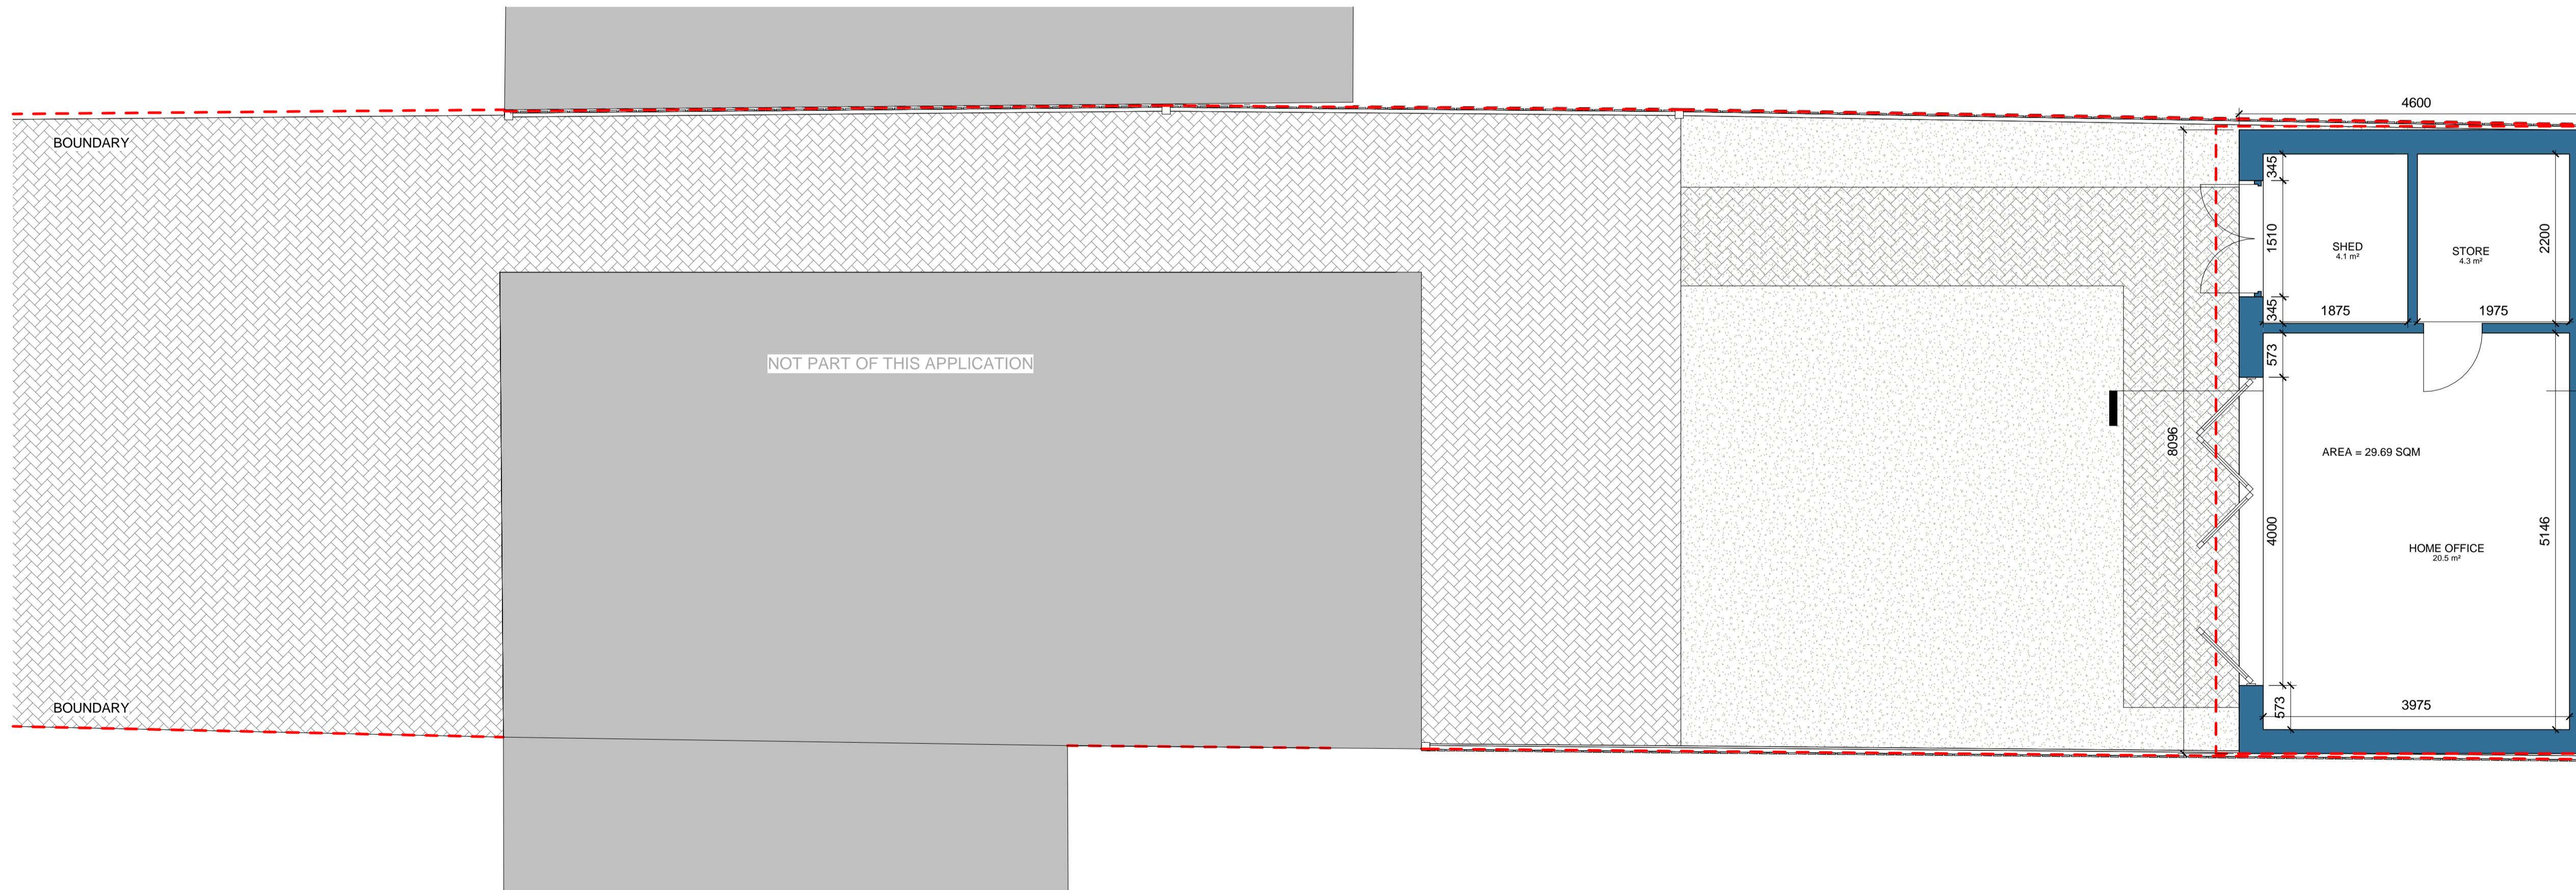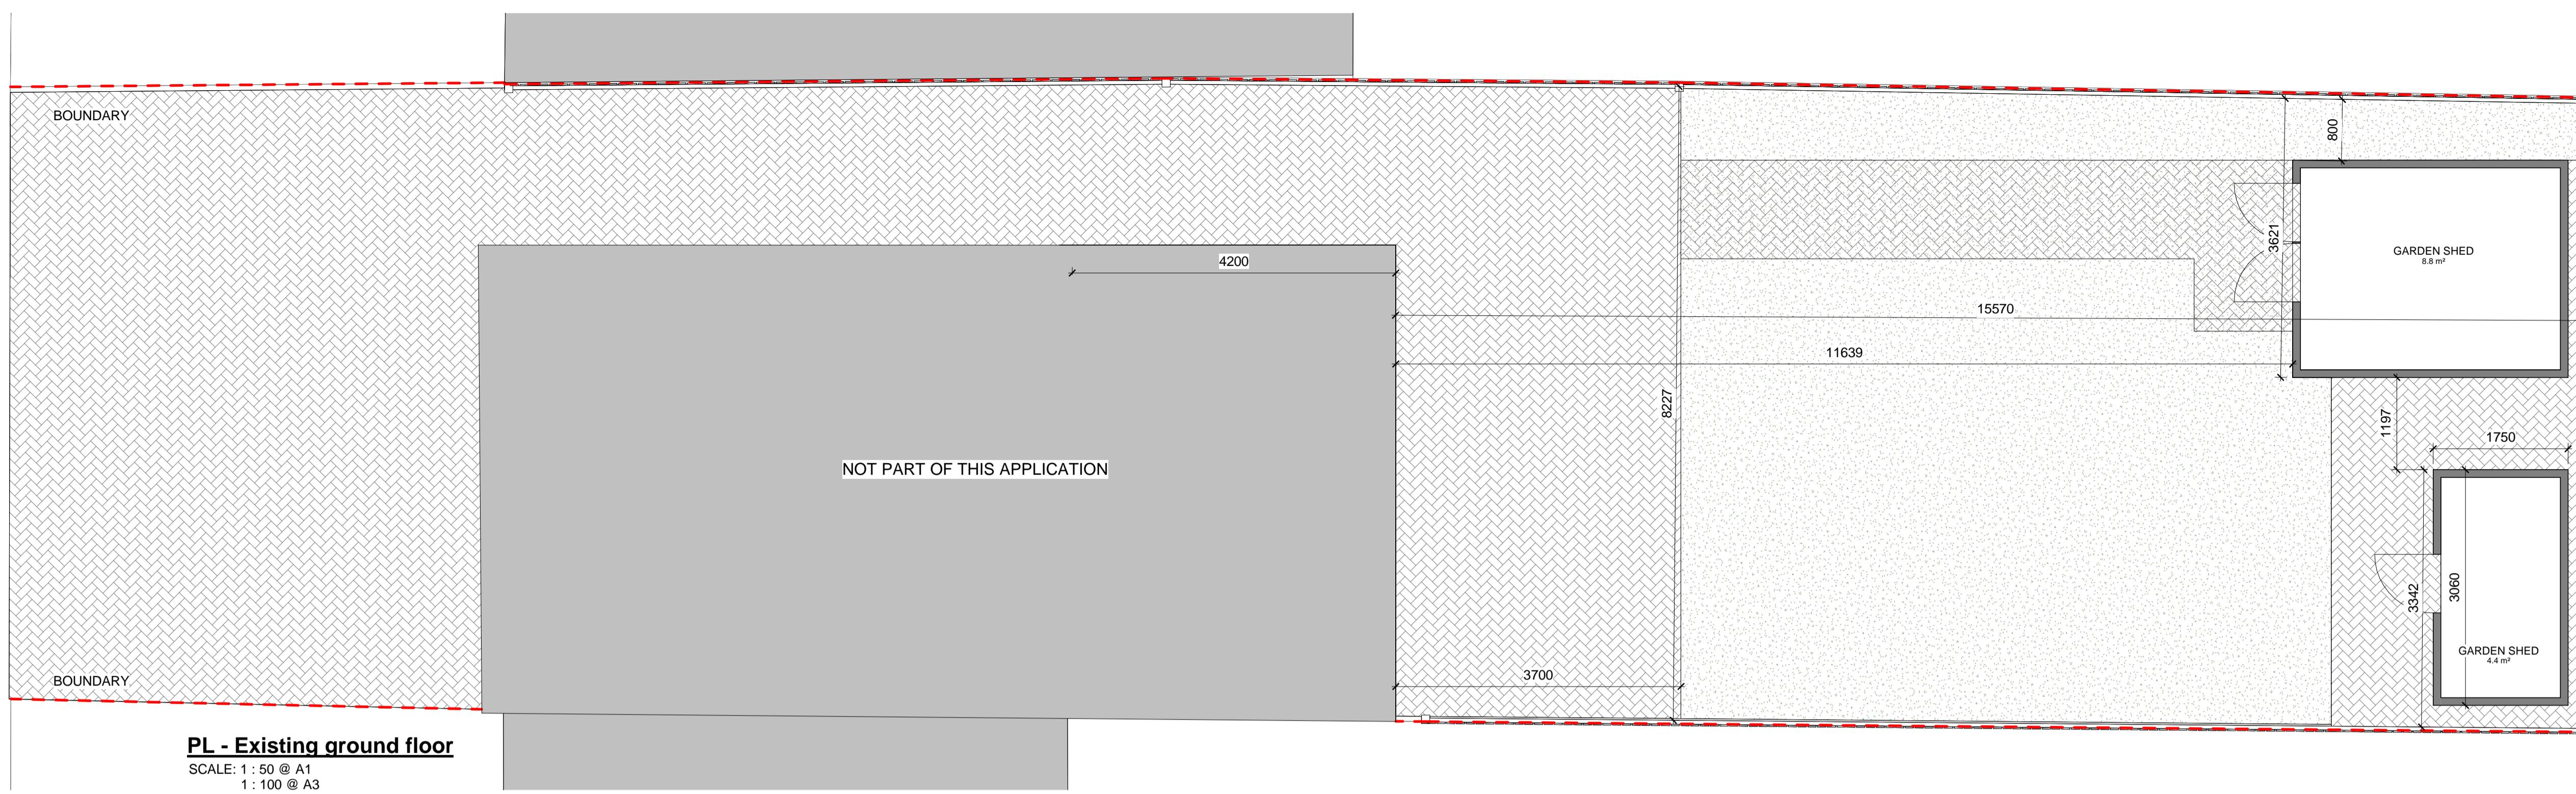

0m 1m 2m 3m 4m 5m

VISUAL SCALE 1:50 @ A1
1:100 @ A3



Dimensions
Local Authority

RPR PLANNING
Office 5, 37 Stanmore Hill
London, HA7 3DS.
Tel:
Mobile: 078 9661 7854
Web: www.rprplanning.co.uk
Email: info@rprplanning.co.uk

Written dimensions to be taken in preference to scaled dimensions. The Contractor is responsible for checking all dimensions before work starts.
All work is to be carried out to the requirements, and to the satisfaction of the Local Authority. These drawings are for planning purposes only.

Project
28 Angus Dr, Ruislip HA4
0SB

Drawing Title
EXISTING AND PROPOSED GROUND
FLOOR PLAN


Client
-

Drawn/Design
Scales:
AS SHOWN @ A1

Date
06/07/17


Rev
PL-100.1

FOR APPROVAL

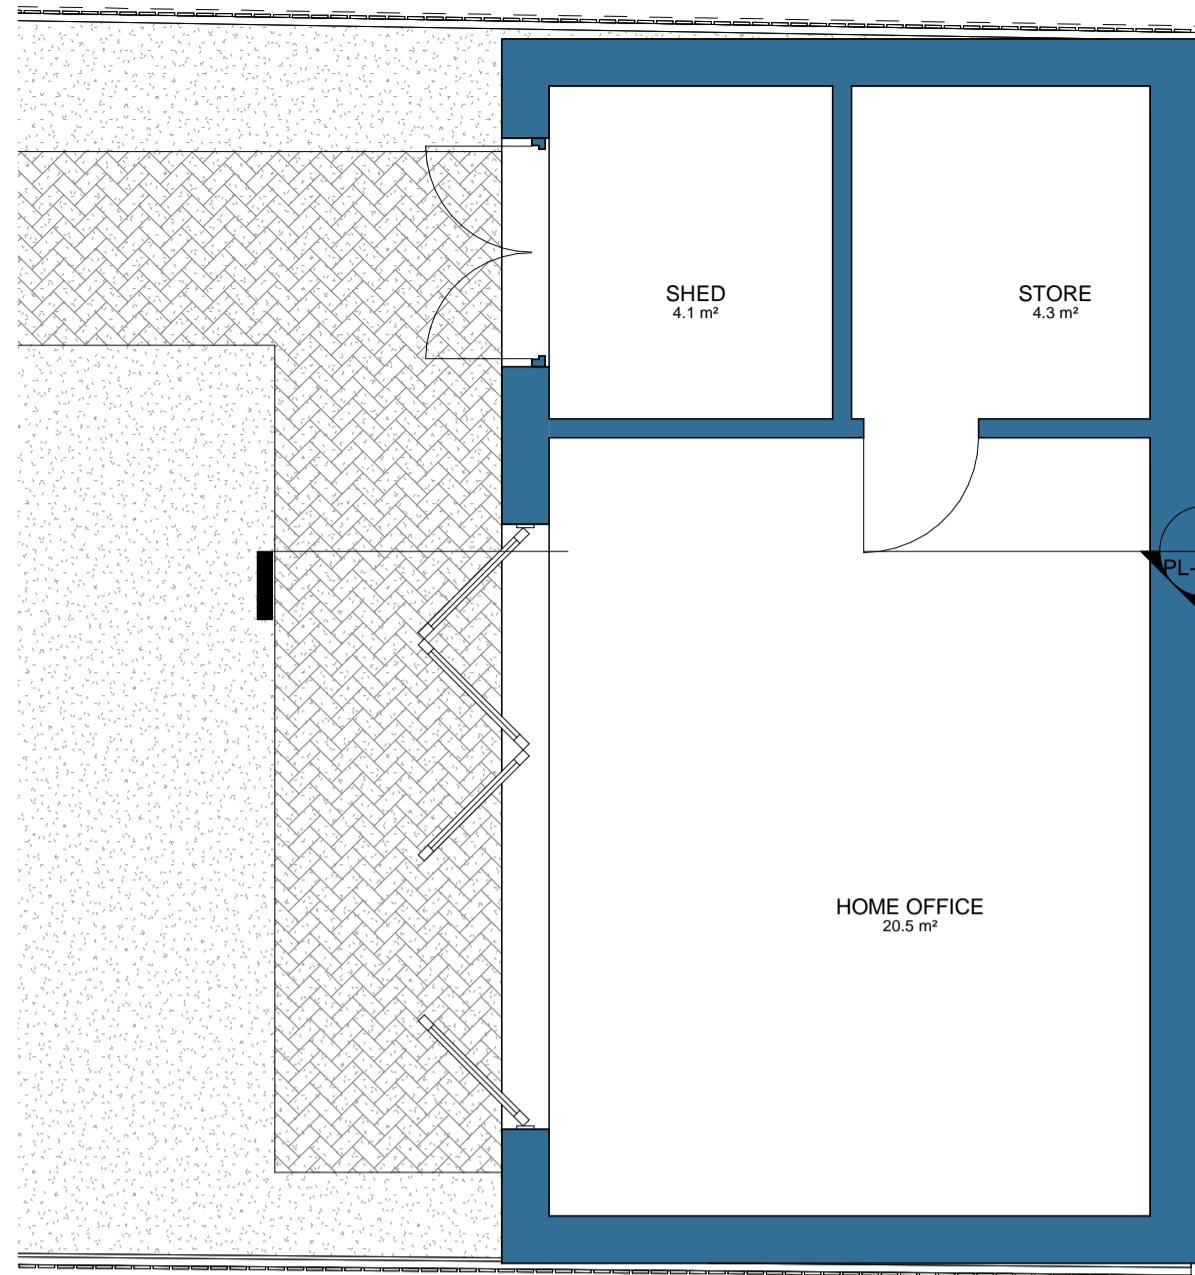

PL - Proposed ground floor OUTBUILDING

SCALE: 1 : 50 @ A1
1 : 100 @ A3

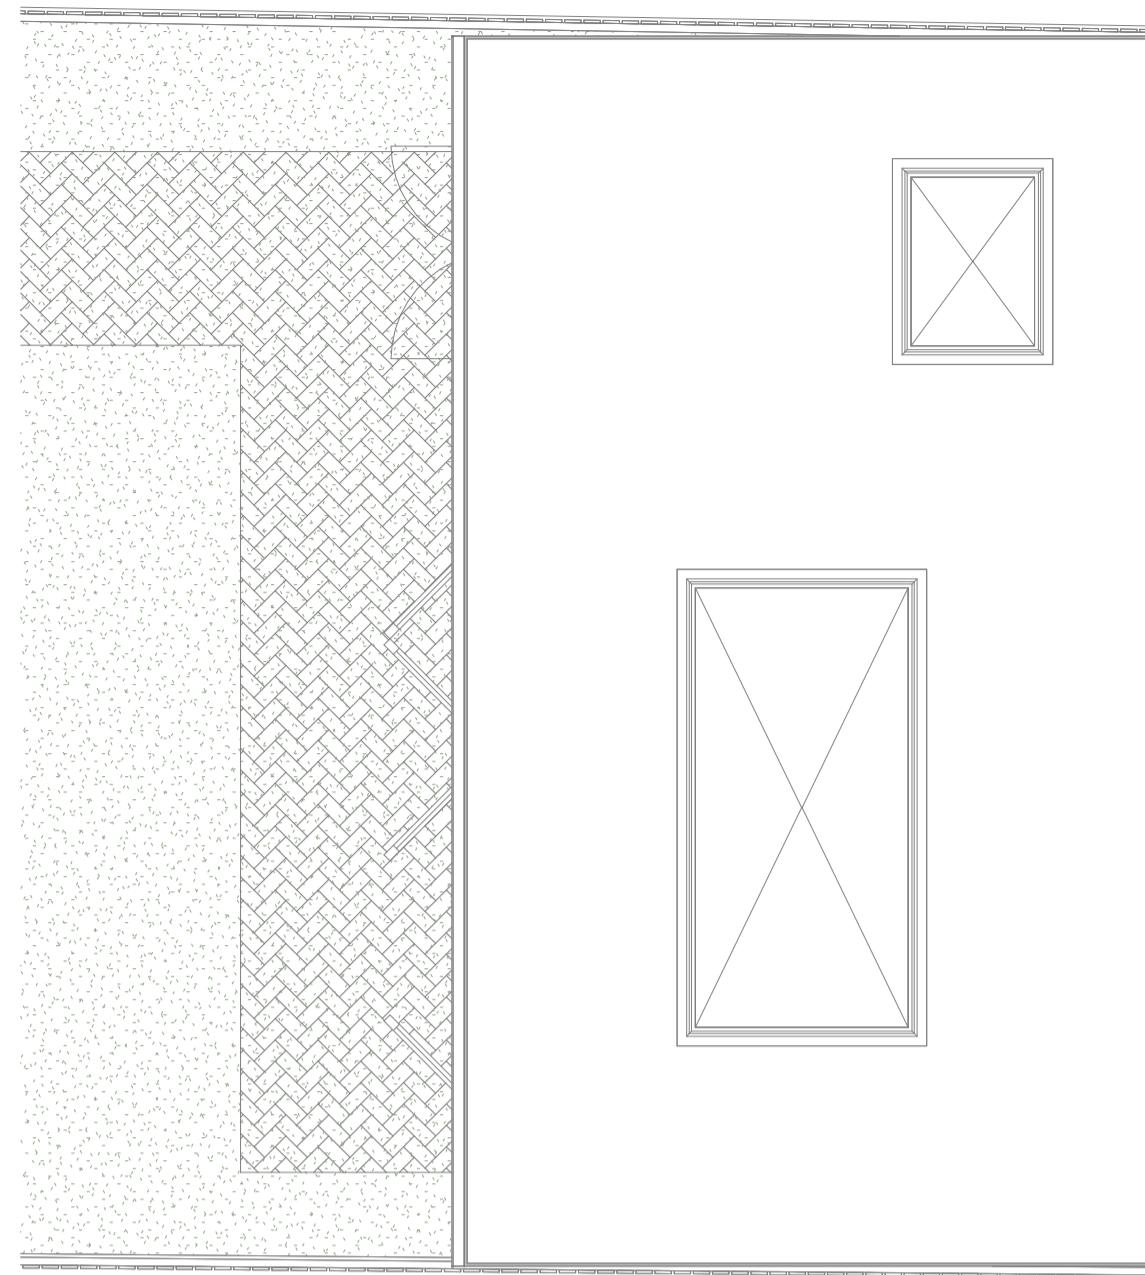


PL - Proposed Roof OUTBUILDING

SCALE: 1 : 50 @ A1
1 : 100 @ A2




PL - Proposed Front elevation

SCALE: 1 : 50 @ A1
1 : 100 @ A3

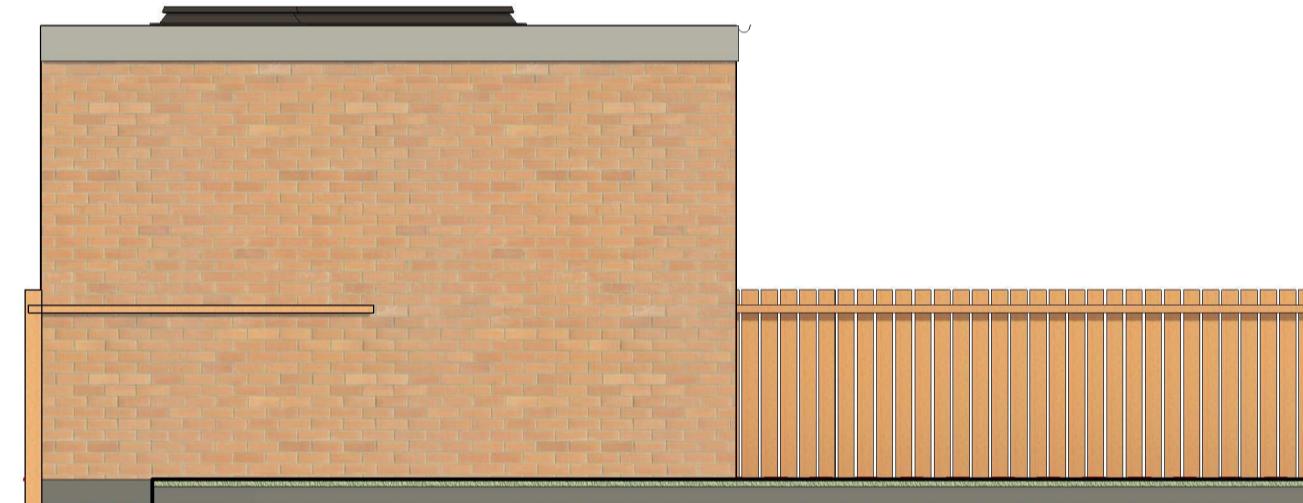


PL - Proposed side elevation

SCALE: 1 : 50 @ A1
1 : 100 @ A3

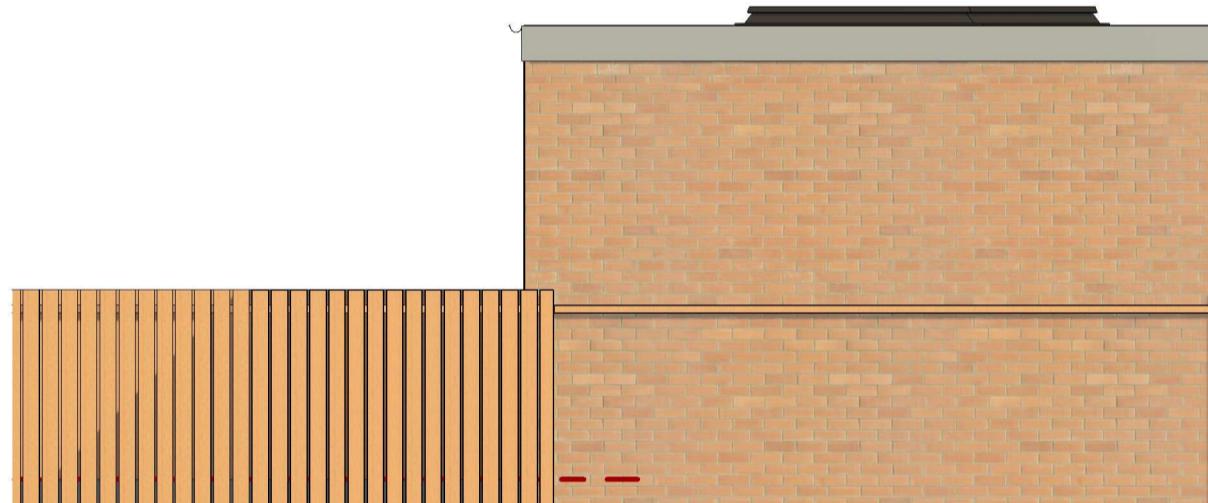


PL - Proposed side elevation 2

SCALE: 1 : 50 @ A1
1 : 100 @ A2

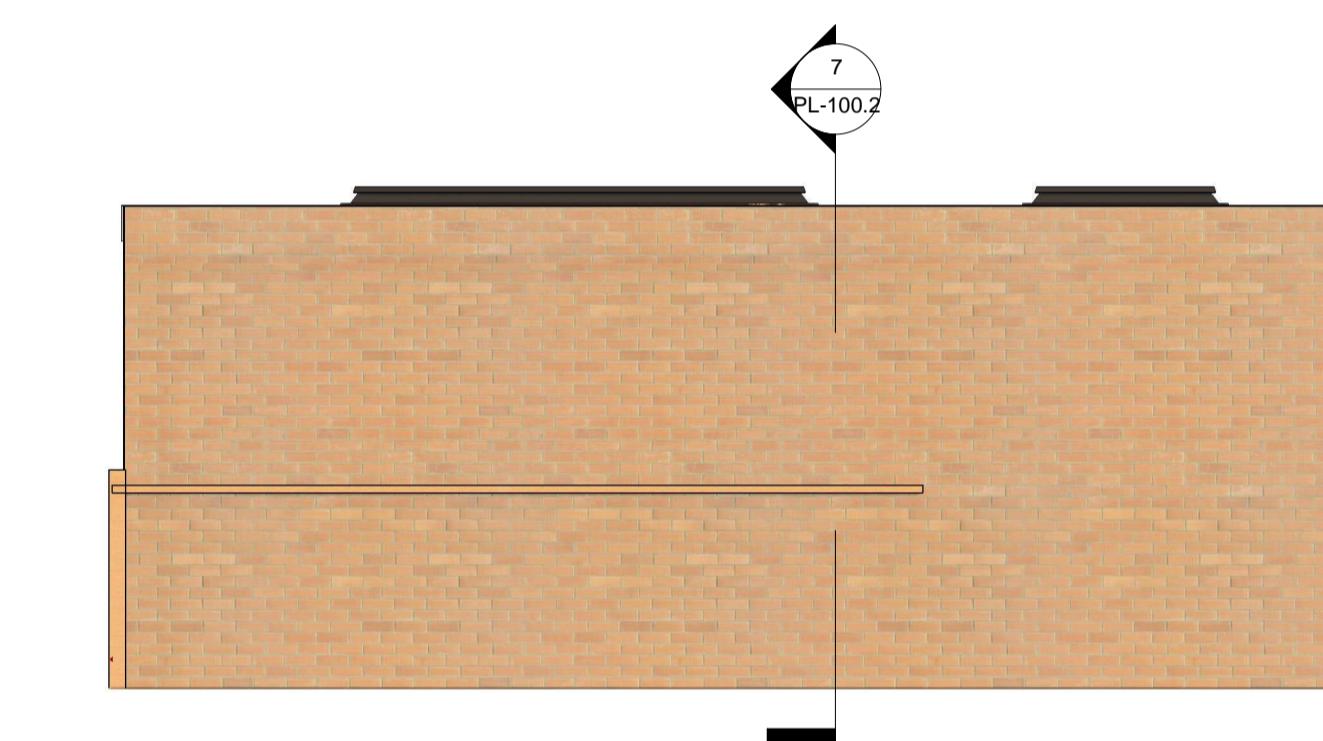


PL - Proposed rear elevation

SCALE: 1 : 50 @ A1
1 : 100 @ A3

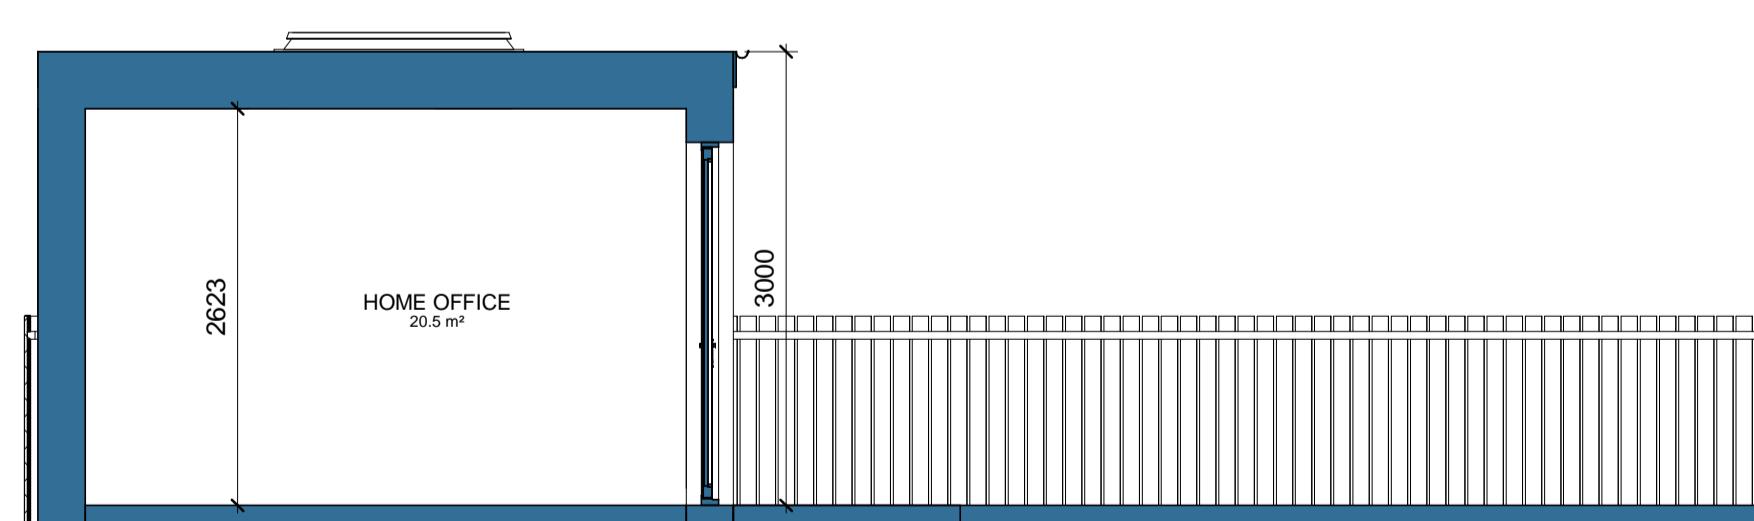

PL - Proposed Section 1

SCALE: 1 : 50 @ A1
1 : 100 @ A3

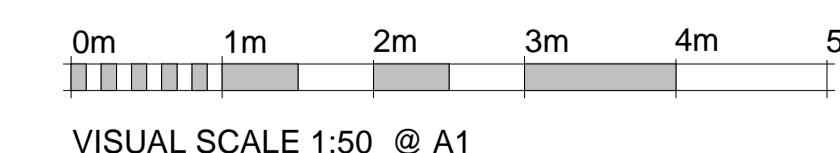

VISUAL SCALE 1:50 @ A
1:100 @ A



RPR PLANNING
Office 5, 37 Stanmore Hill
London, HA7 3DS.
Tel:
Mobile: 078 9661 7854
Web: www.rprplanning.co.uk
Email: info@rprplanning.co.uk

Dimensions

Dimensions Written dimensions to be taken in preferences to scaled dimensions. The Contractor is responsible for checking all dimensions before work starts.

Quality All work is to be carried out to the requirements, and to the satisfaction of the Local Authority. These drawings are for planning purposes only.

 <p>RPR PLANNING Office 5, 37 Stanmore Hill London, HA7 3DS. Tel: Mobile: 078 9661 7854 Web: www.rprplanning.co.uk Email: info@rprplanning.co.uk</p>	<p>Project</p> <p>28 Angus Dr, Ruislip HA4 0SB</p>	<p>Drawing Title</p> <p>PROPOSED OUTBUILDING</p>	
<p>Dimensions</p> <p>Written dimensions to be taken in preference to scaled dimensions. The Contractor is responsible for checking all dimensions before work starts.</p>	<p>Client</p> <p>-</p>	<p>Drawn/Design</p>	<p>Date</p> <p>07/17</p>
<p>Local Authority</p> <p>All work is to be carried out to the requirements, and to the satisfaction of the Local Authority. These drawings are for planning purposes only.</p>	<p>Rev Date Description Made Checked</p>	<p>Scales:</p> <p>AS SHOWN @ A1</p>	<p>Drawing No</p> <p>PL-100.2</p>
<p>FOR APPROVAL</p>			