



Existing Rear Elevation

Scale 1:100

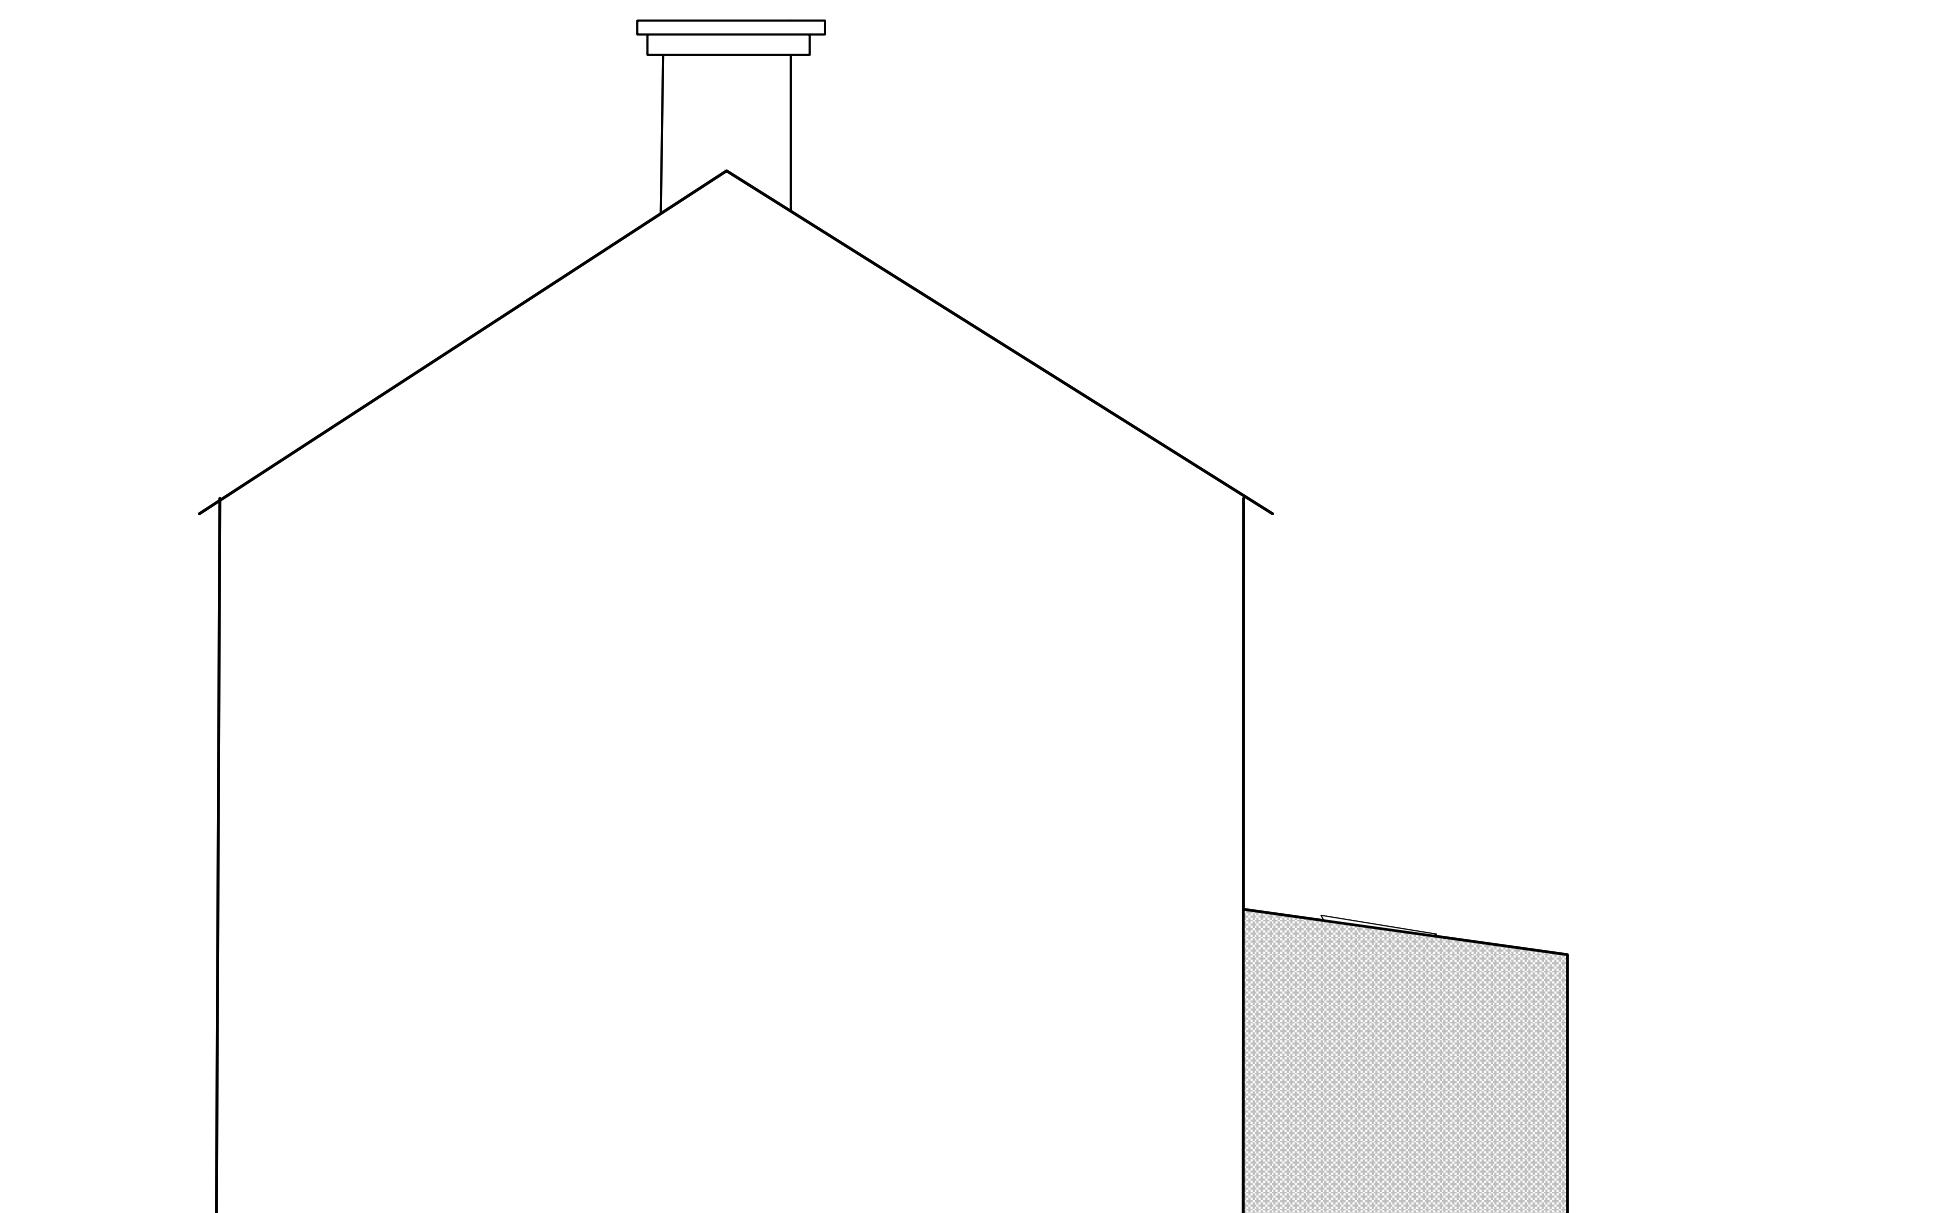


Existing Side Elevation

Scale 1:100

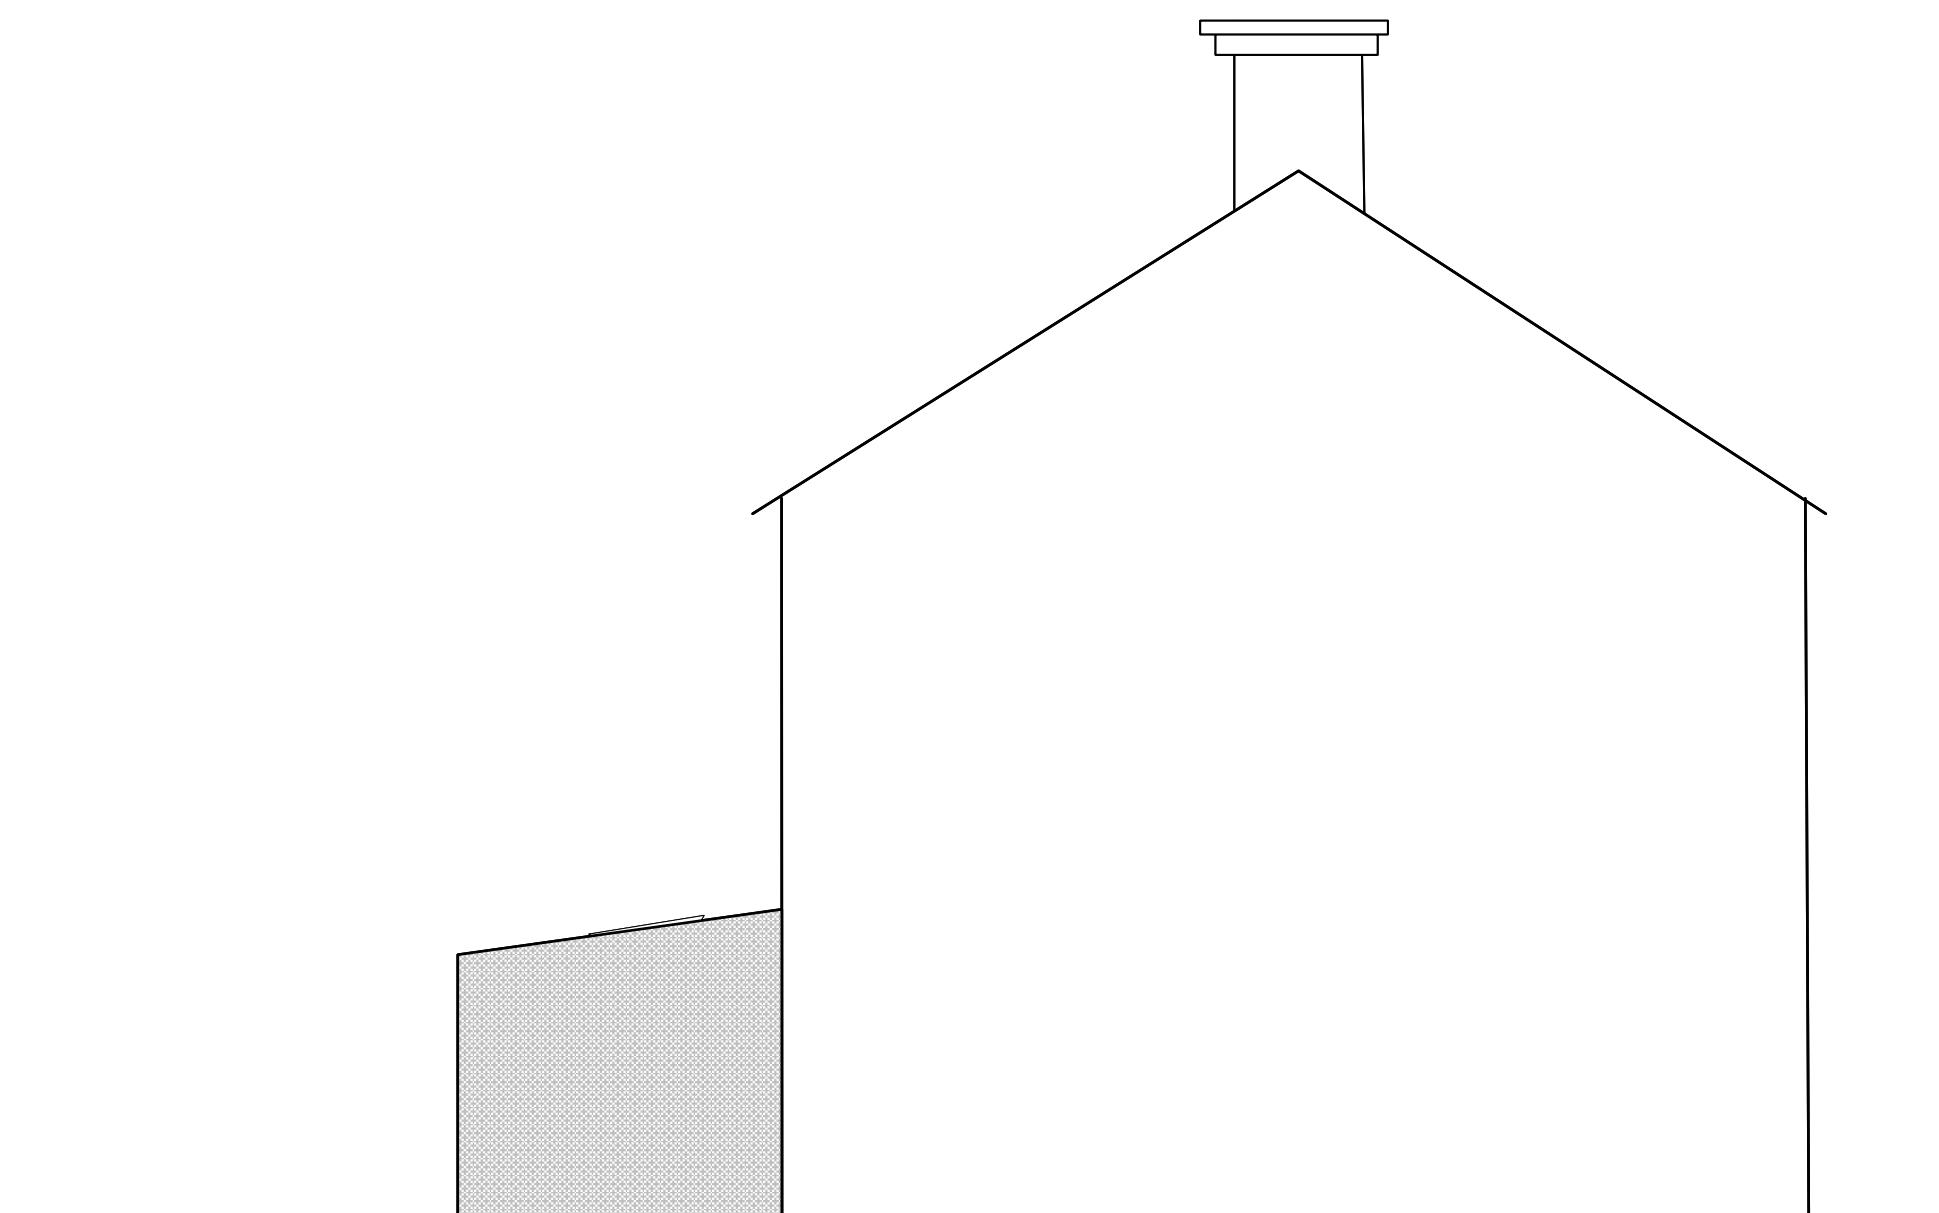


Existing Side Elevation

Scale 1:100

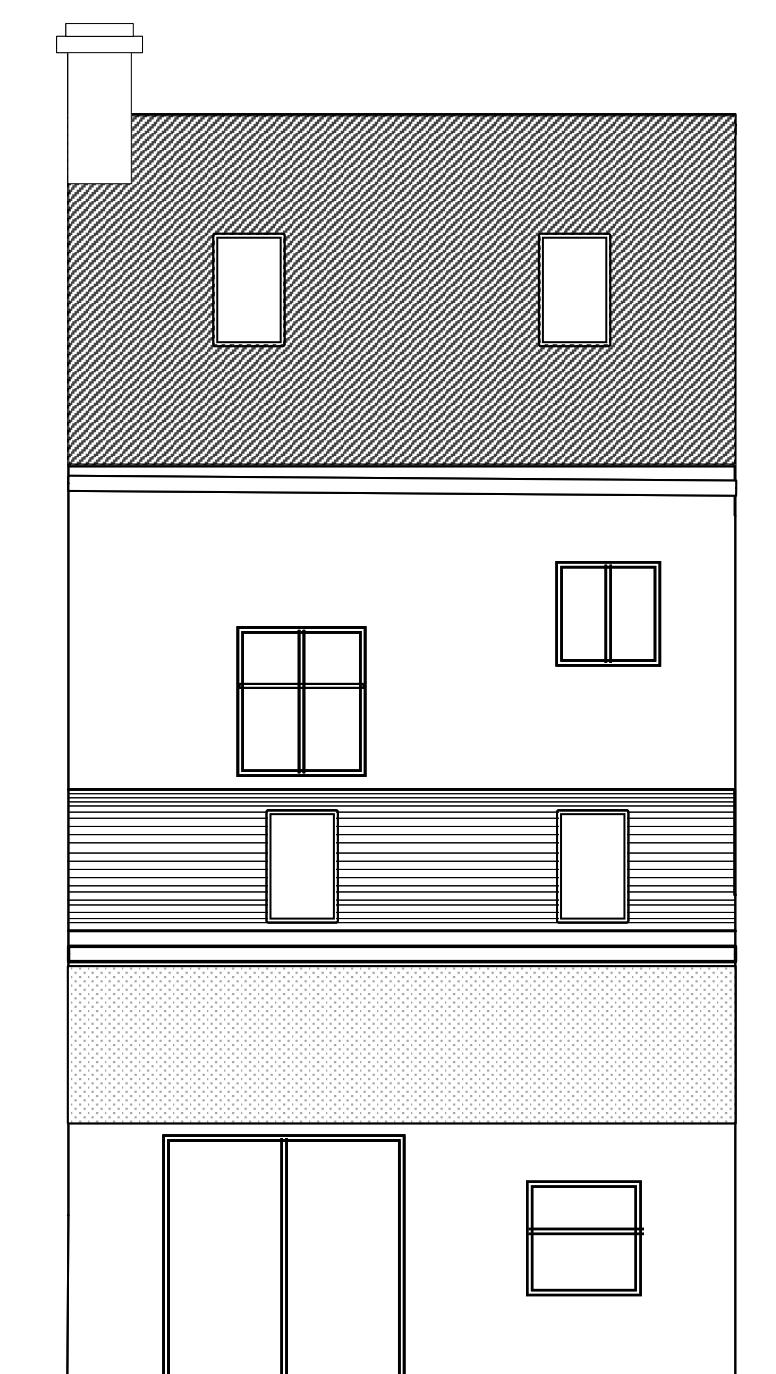


Proposed Rear Elevation

Scale 1:100

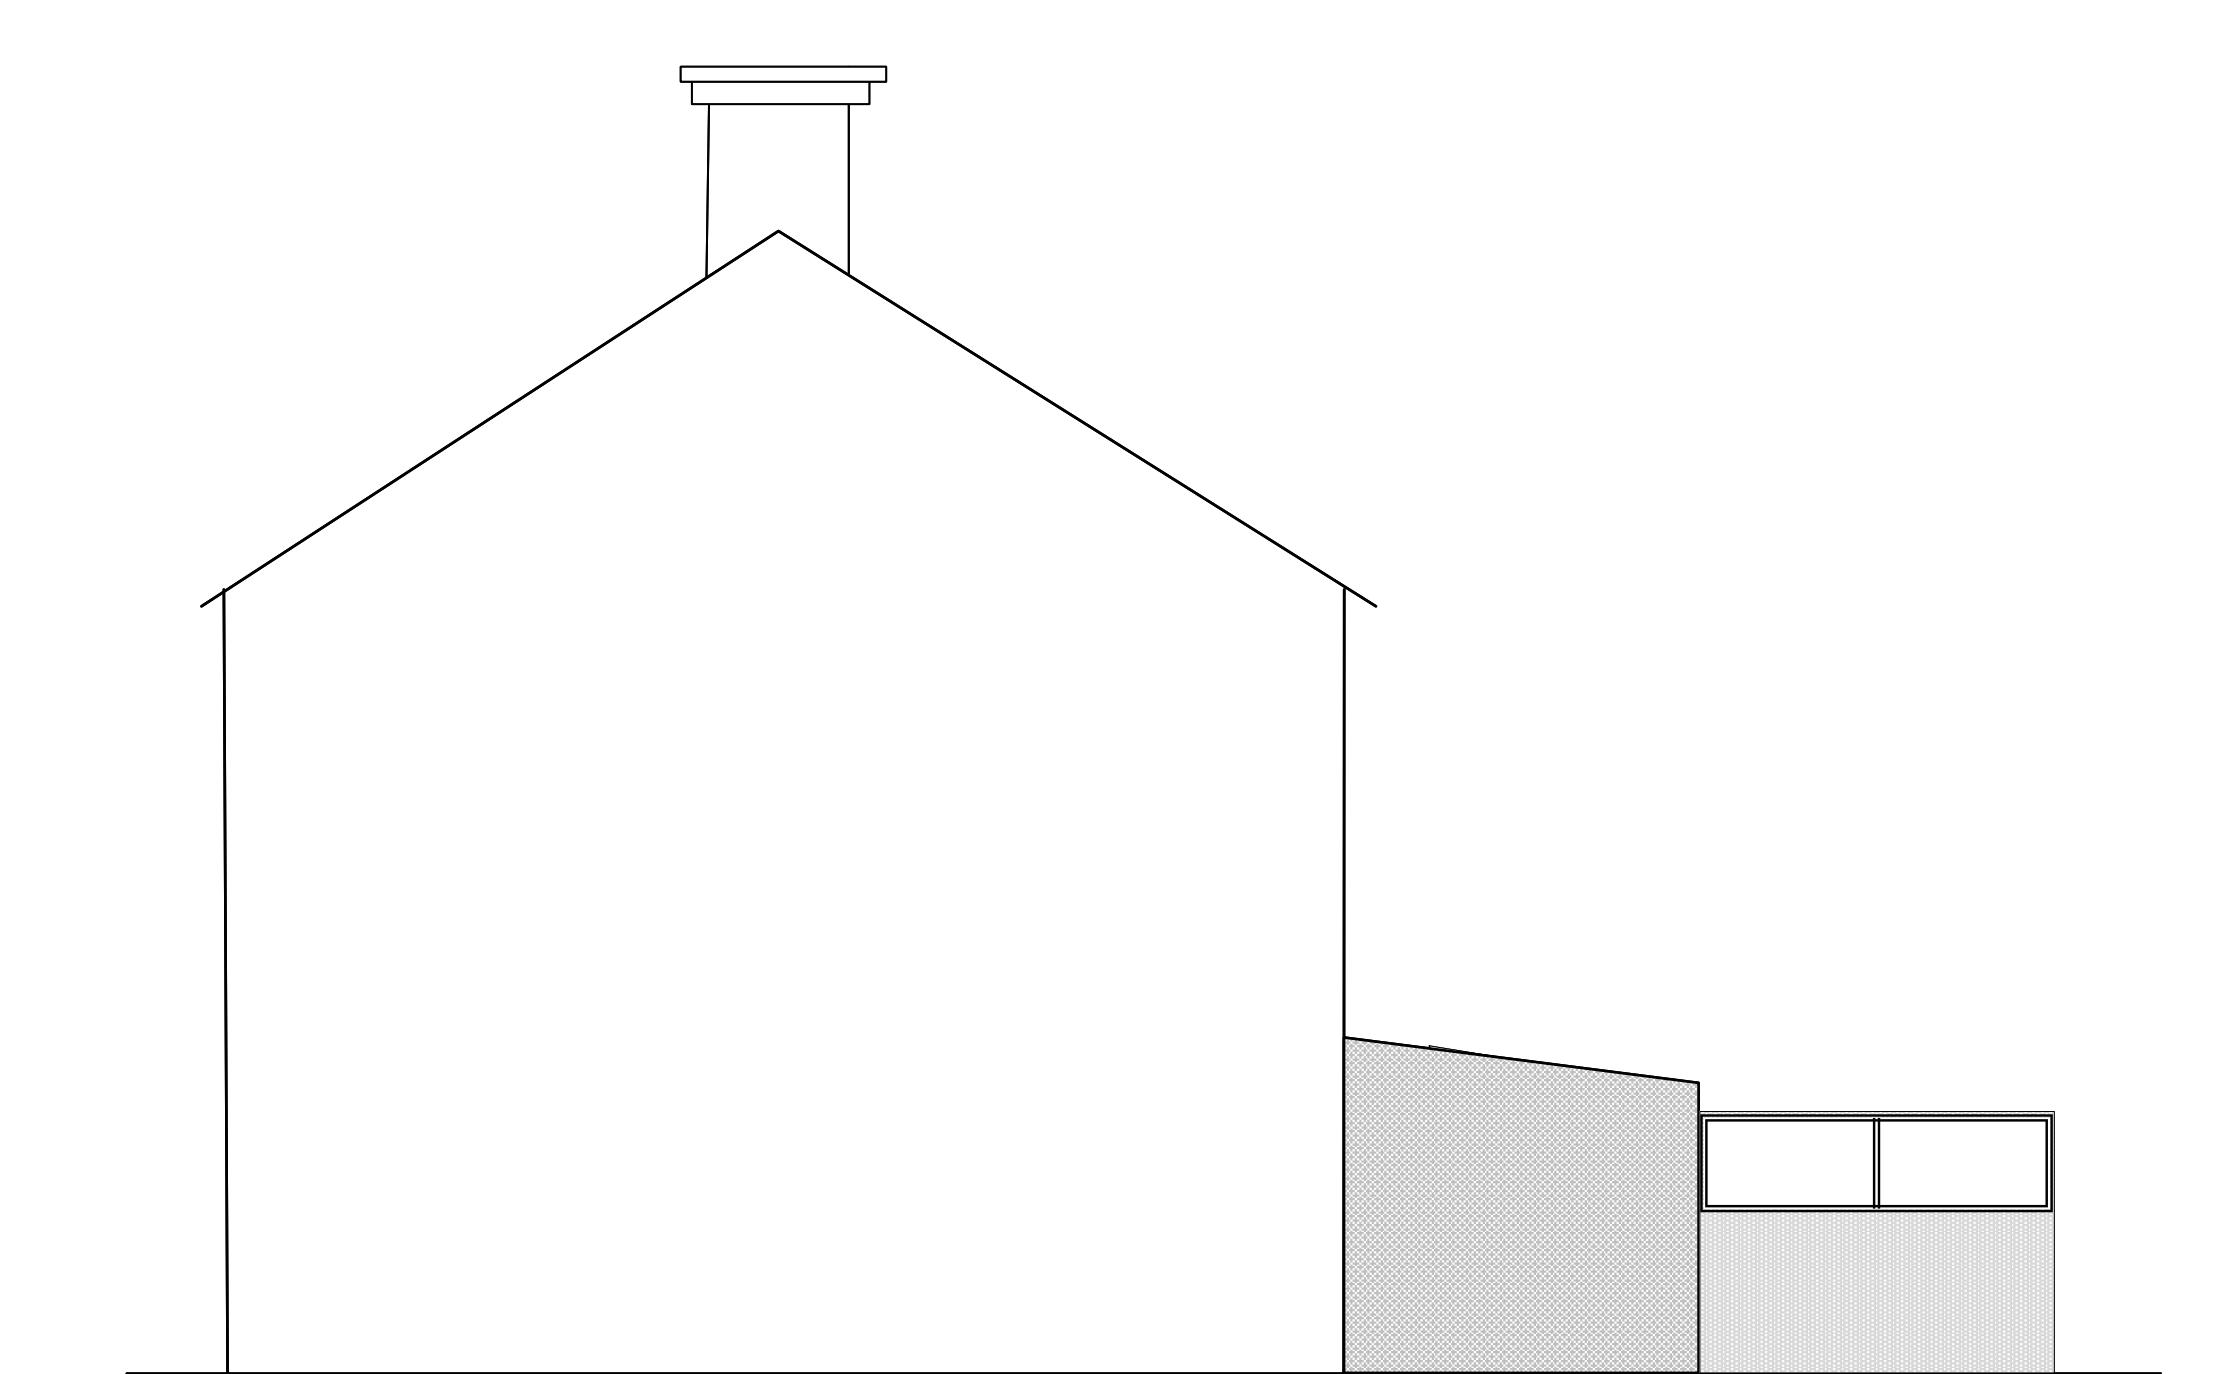

Proposed Side Elevation

Scale 1:100

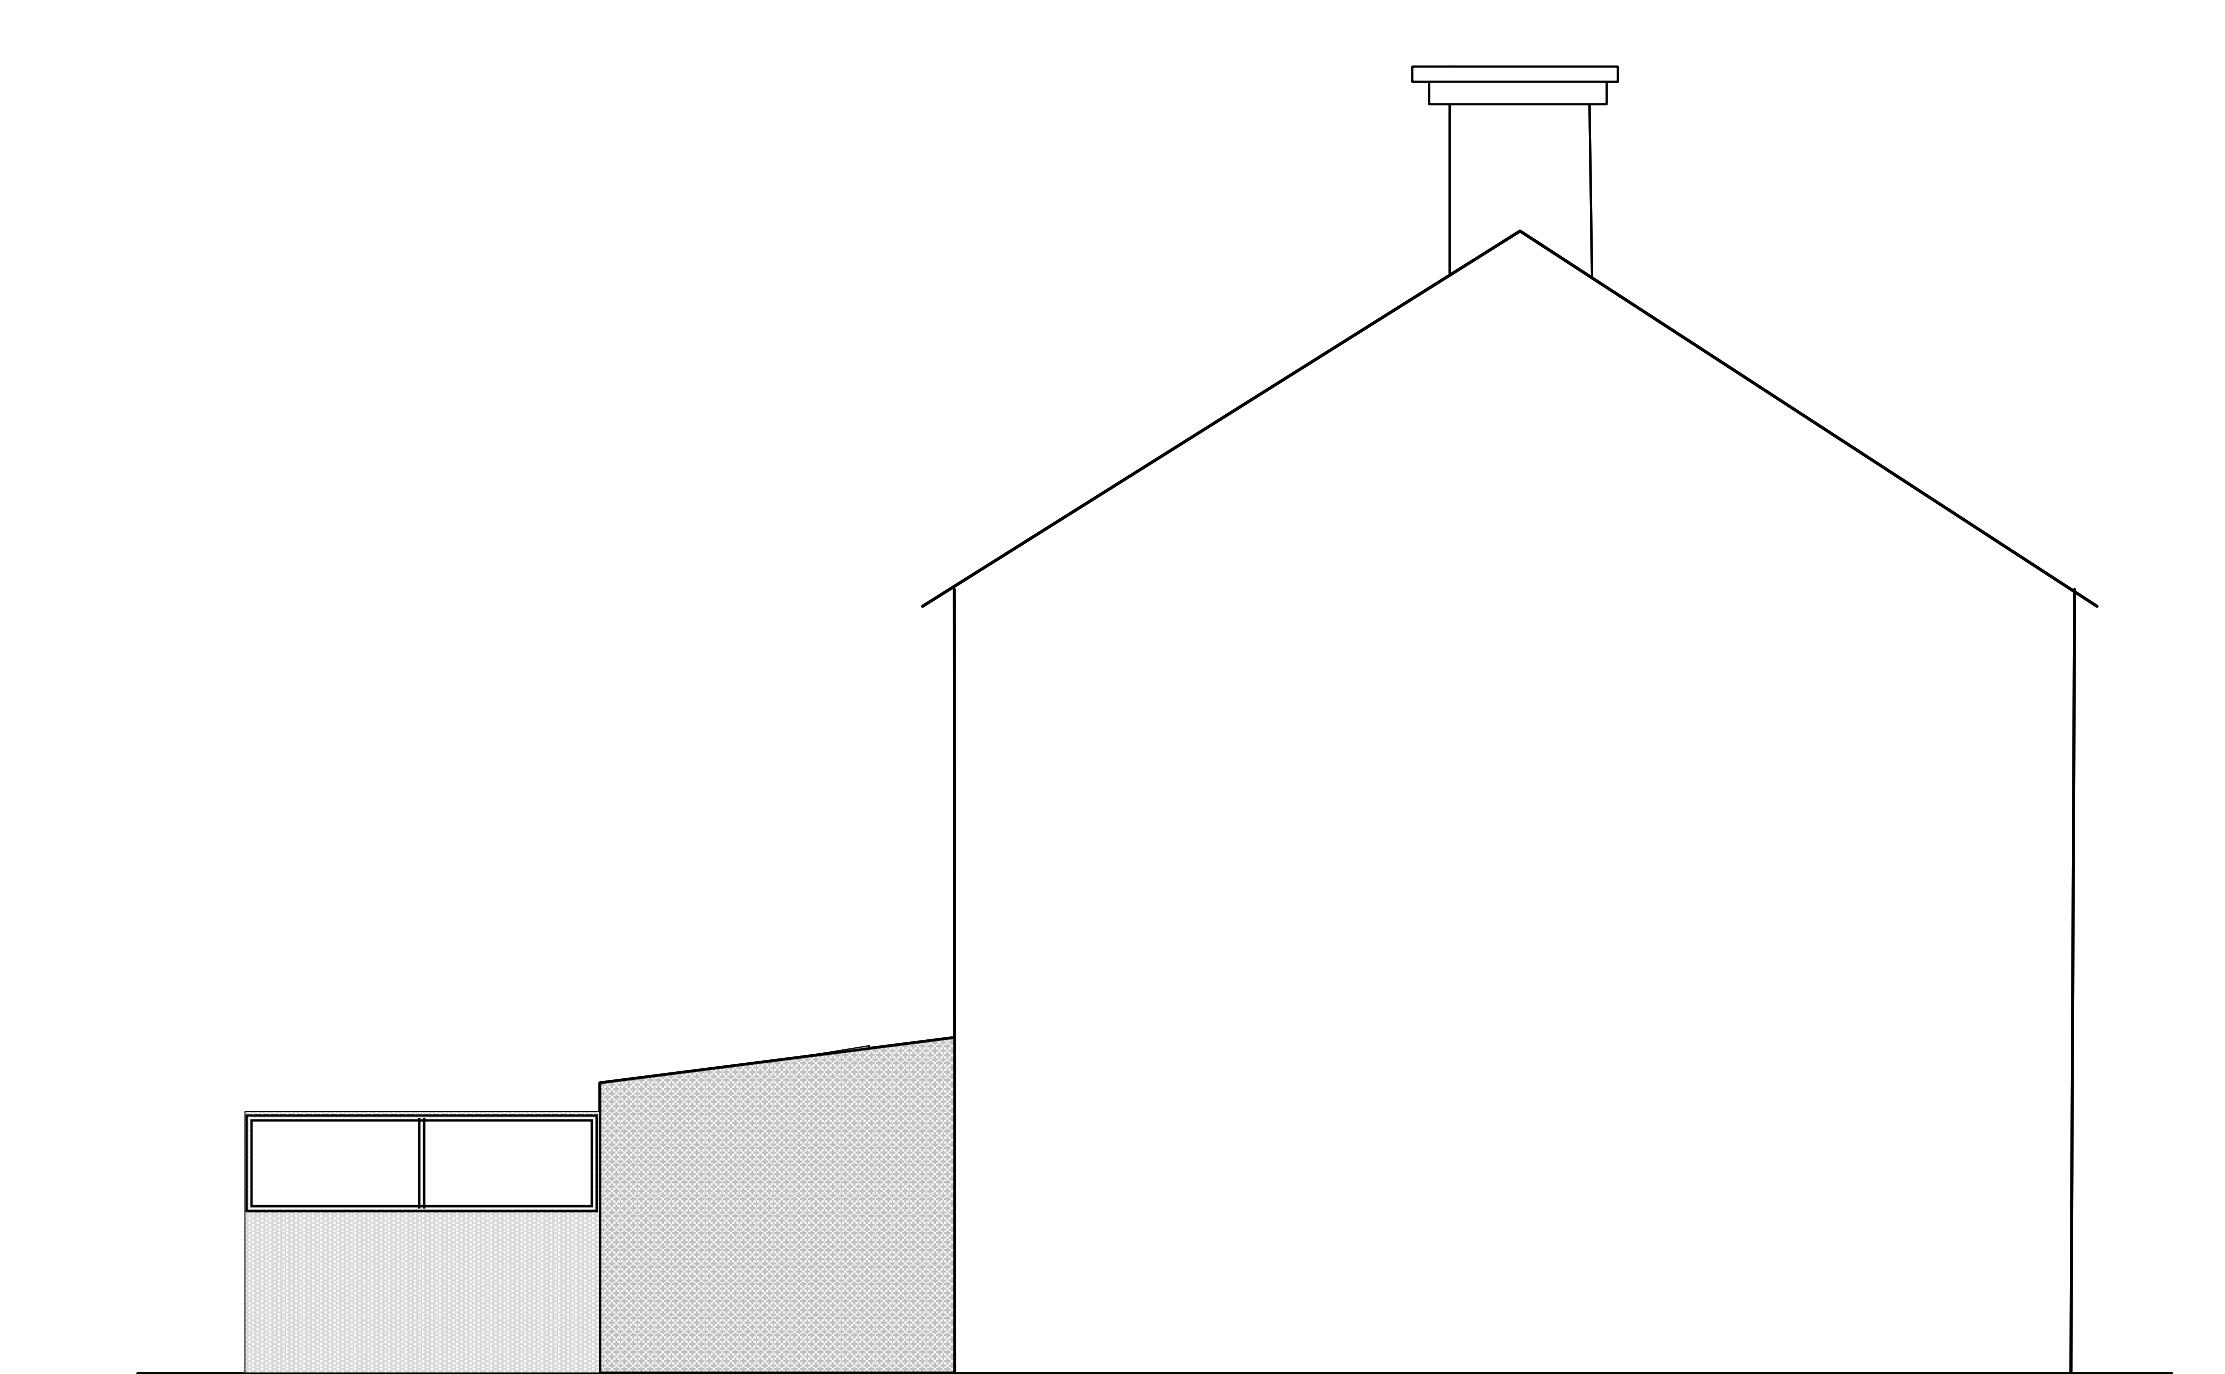

Proposed Side Elevation

Scale 1:100

Site Address:

29 Tudor Road
Hayes
Middlesex
UB3 2QB

Title:

Single Storey Rear Extension
Existing & Proposed Side Elevation
Existing & Proposed Rear Elevation

Scale: 1:100

Date: 14/07/2023