




Notes:

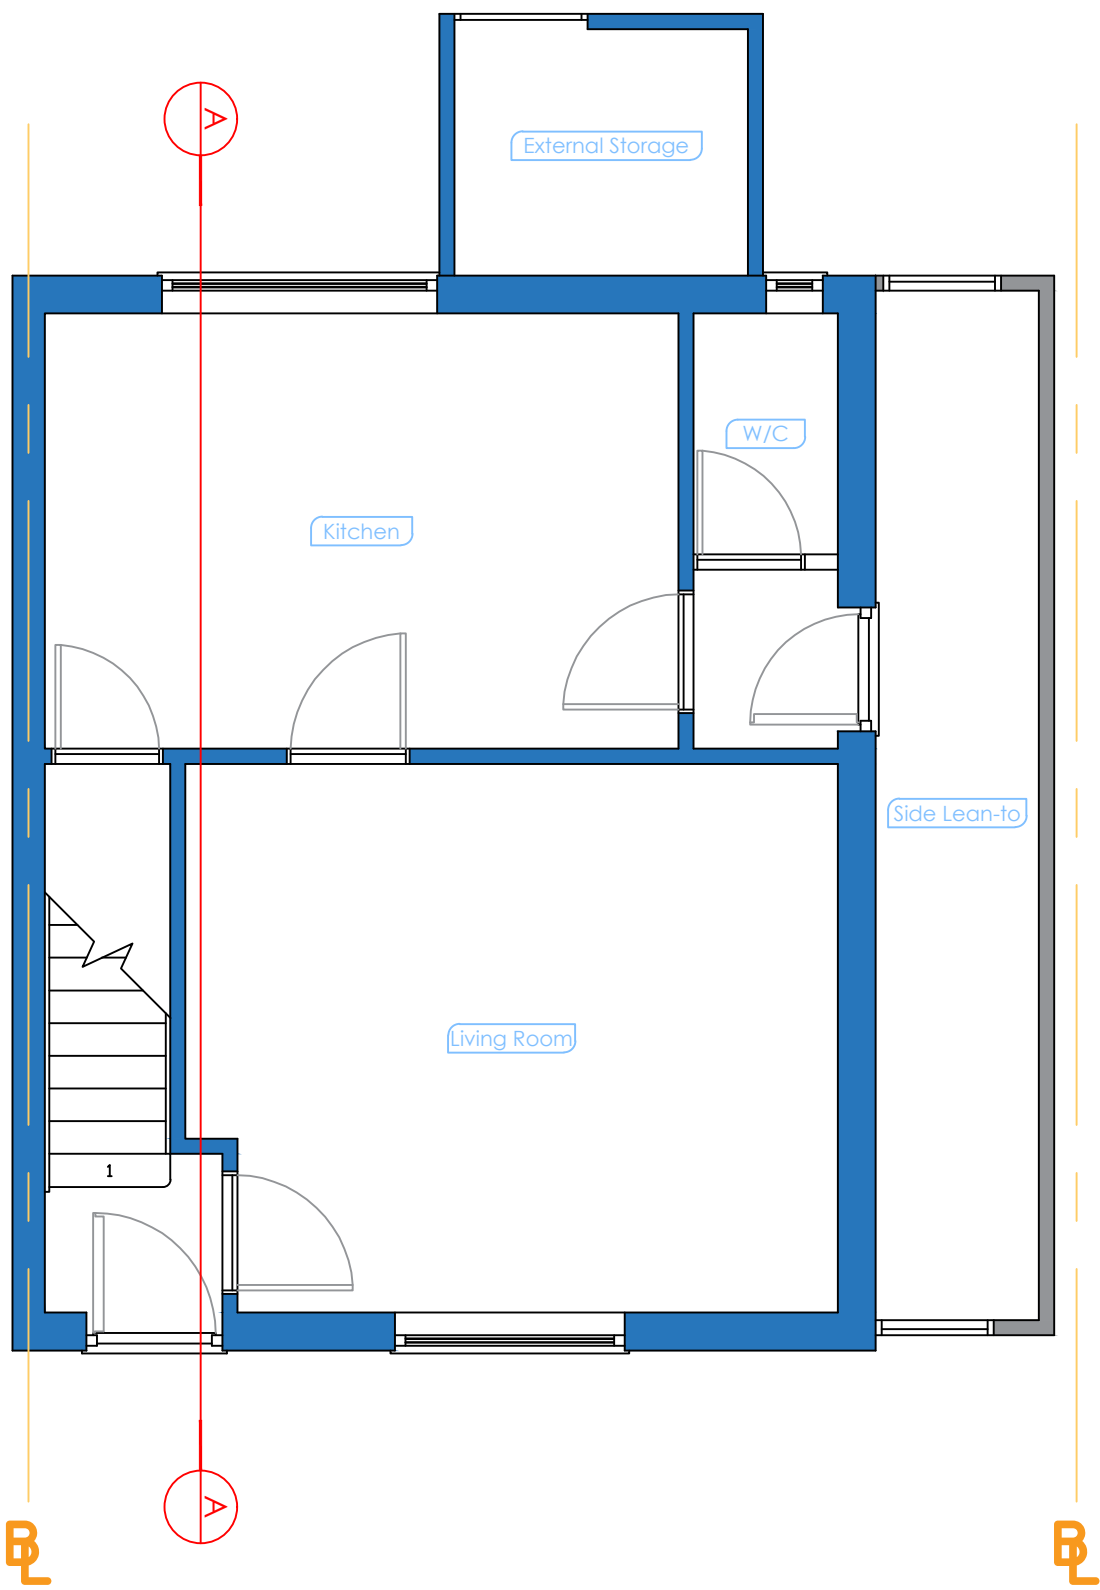

EXISTING GROUND FLOOR PLAN
SCALE 1:50

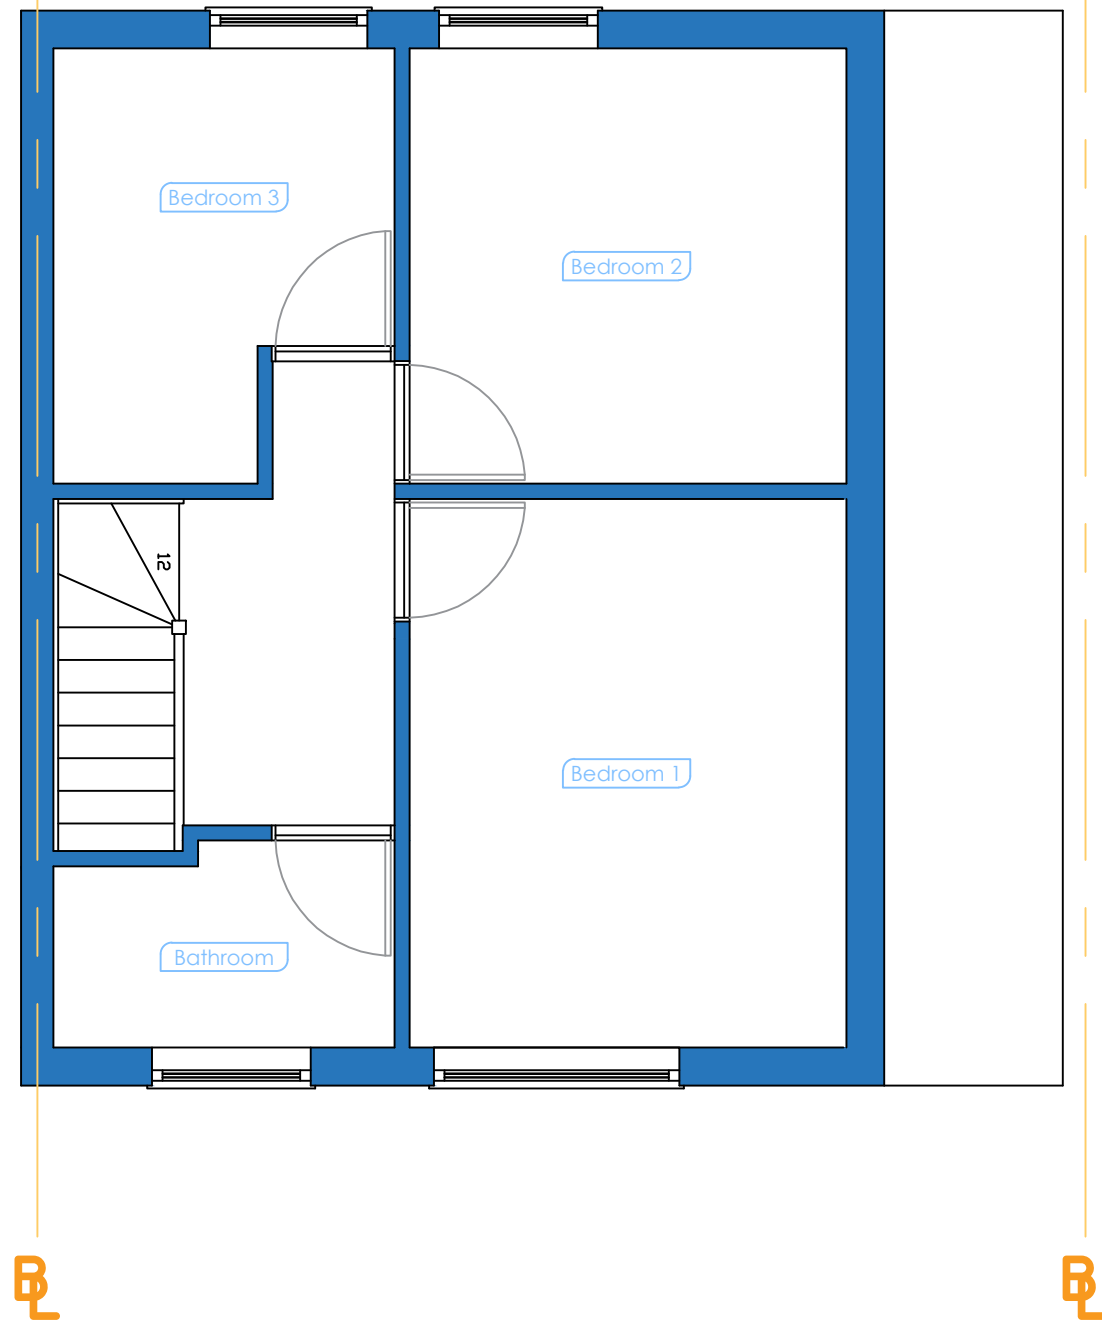

EXISTING FIRST FLOOR PLAN
SCALE 1:50

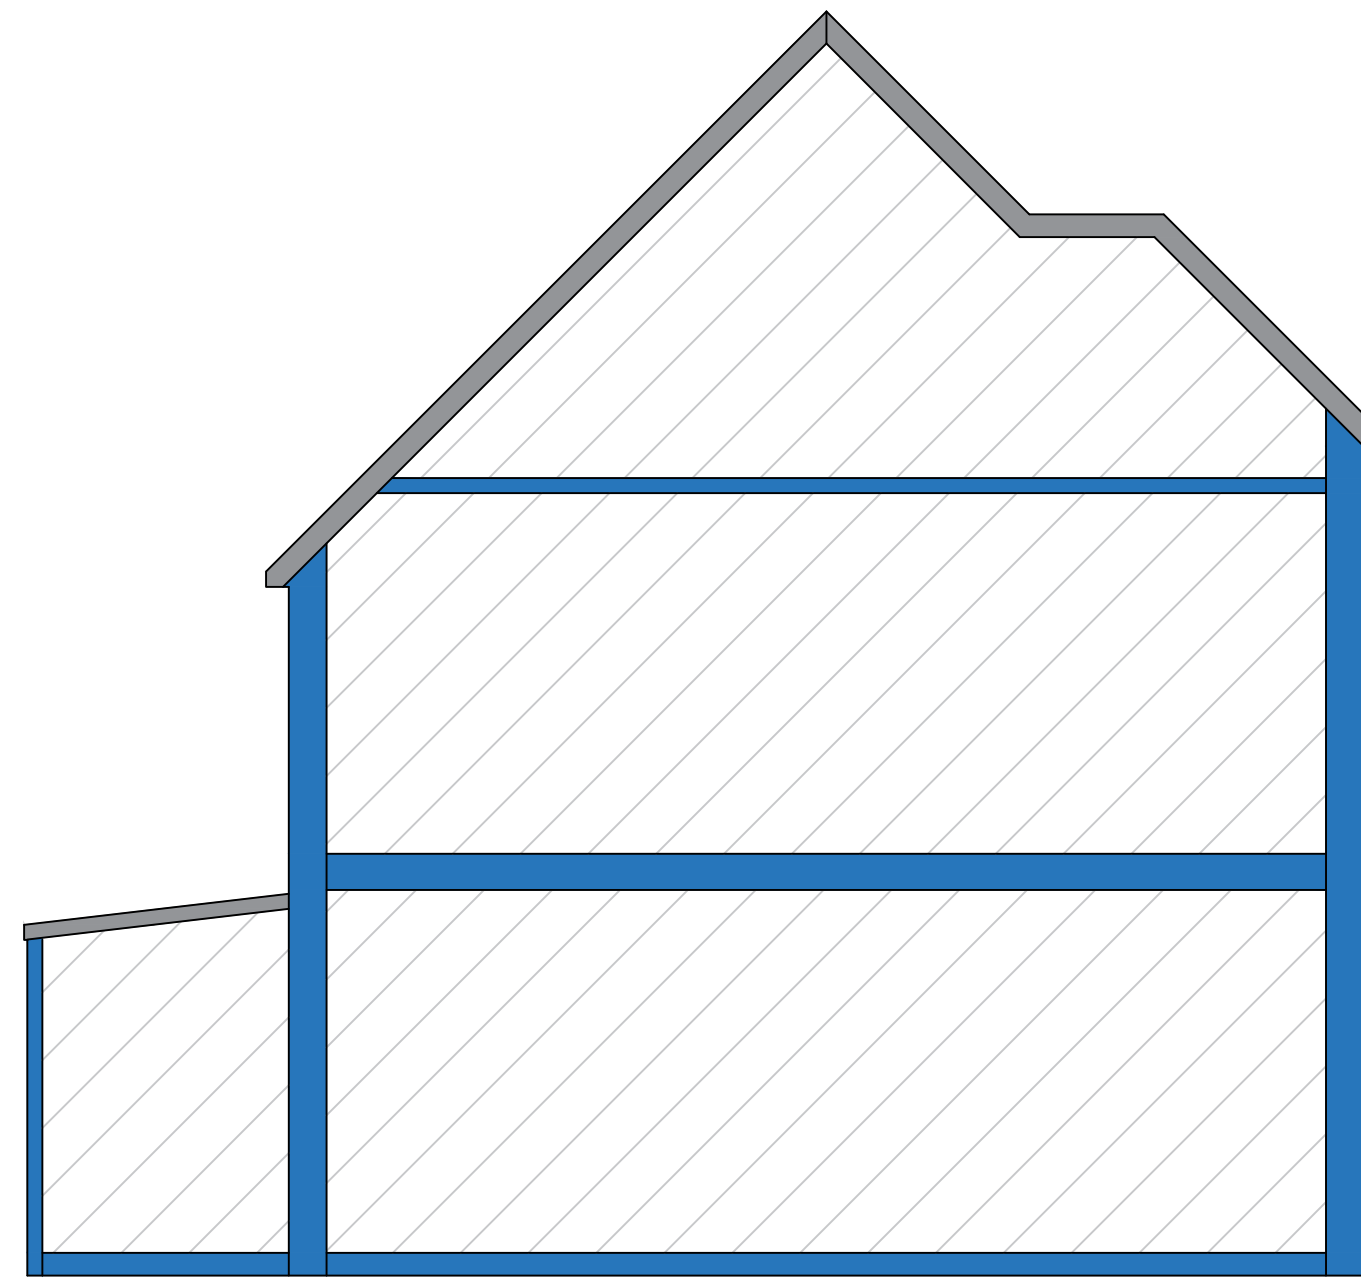


SECTION A-A
SCALE 1:50



EXISTING FRONT ELEVATION
SCALE 1:50



EXISTING REAR ELEVATION
SCALE 1:50

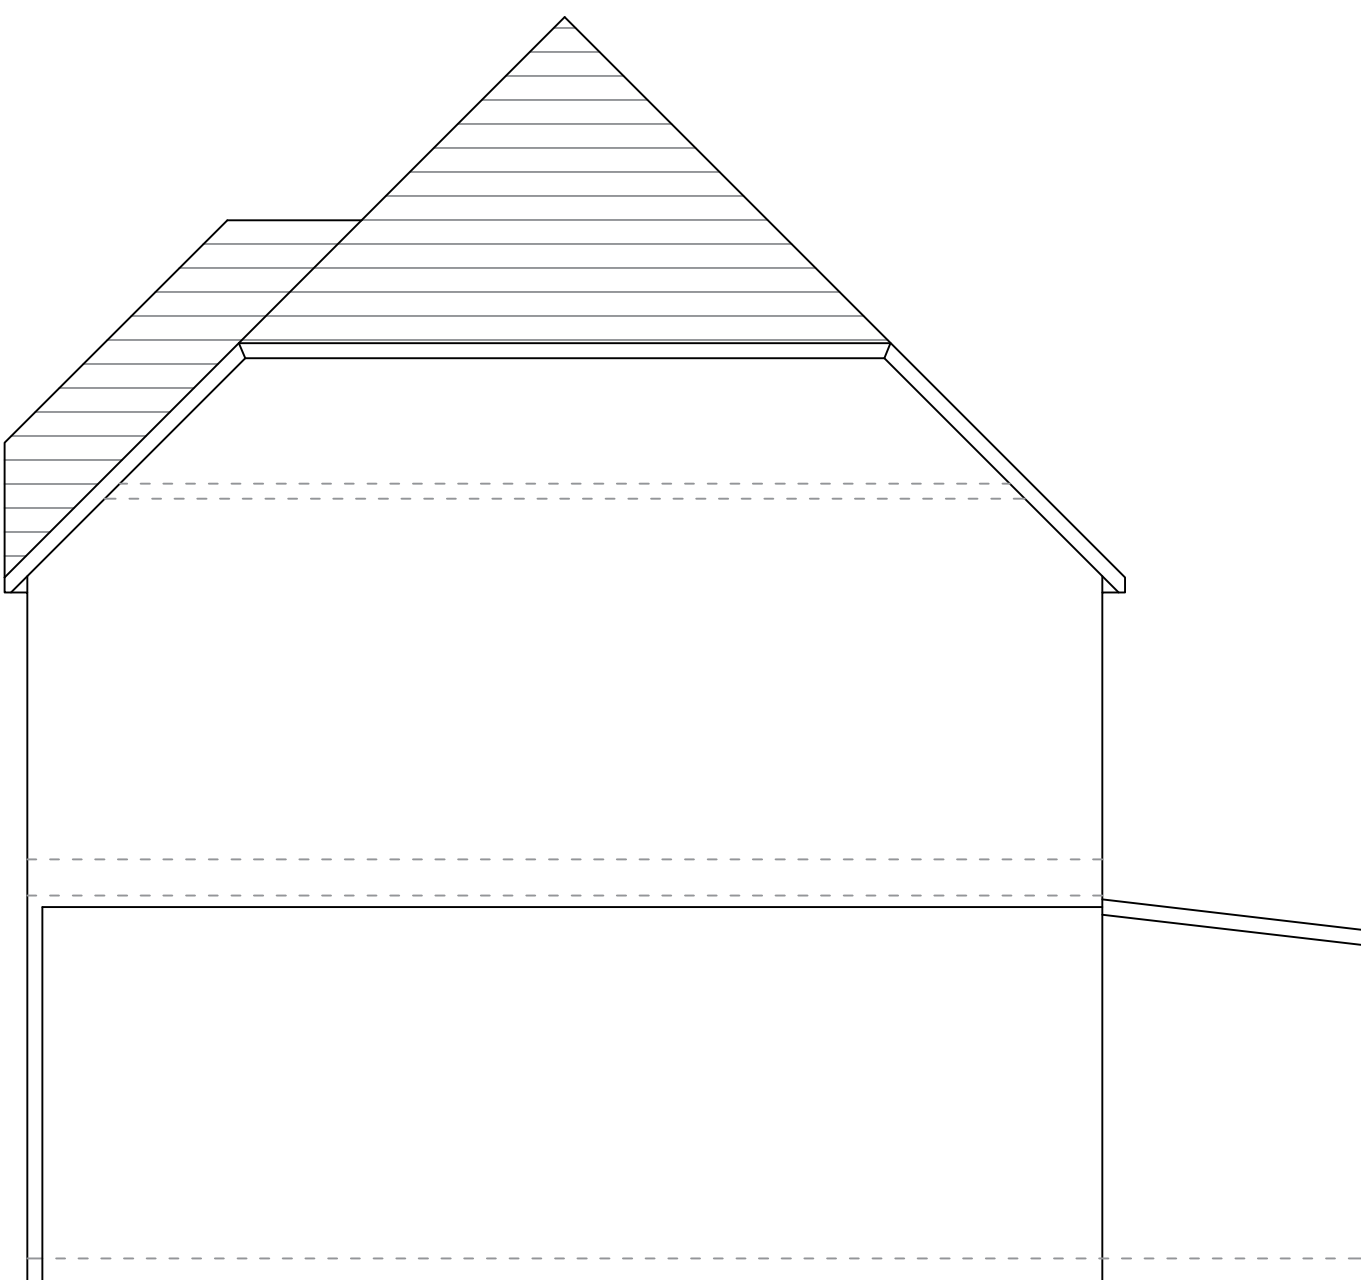

EXISTING SIDE ELEVATION
SCALE 1:50

Scale 1:50
0 1 2 3 4 5

REV:	DESCRIPTION:	BY:	DATE:
STATUS: For Planning Approval			

IMS Design & Build
21 Colne Avenue
West Drayton
+44 7791 116 802
a_sahid@hotmail.com

CLIENT: M A Hasnath

ARCHITECT: Mohammed Sahid

SITE: 55 Collingwood Avenue
Hayes, UB8 3EJ

TITLE: Existing Plans

SCALE AT A1: 1:50	DATE: 17/10/24	DRAWN: MS	CHECKED: MS
PROJECT NO: 1.46	DRAWING NO: 55CR/MH/002	REVISION:	A01