

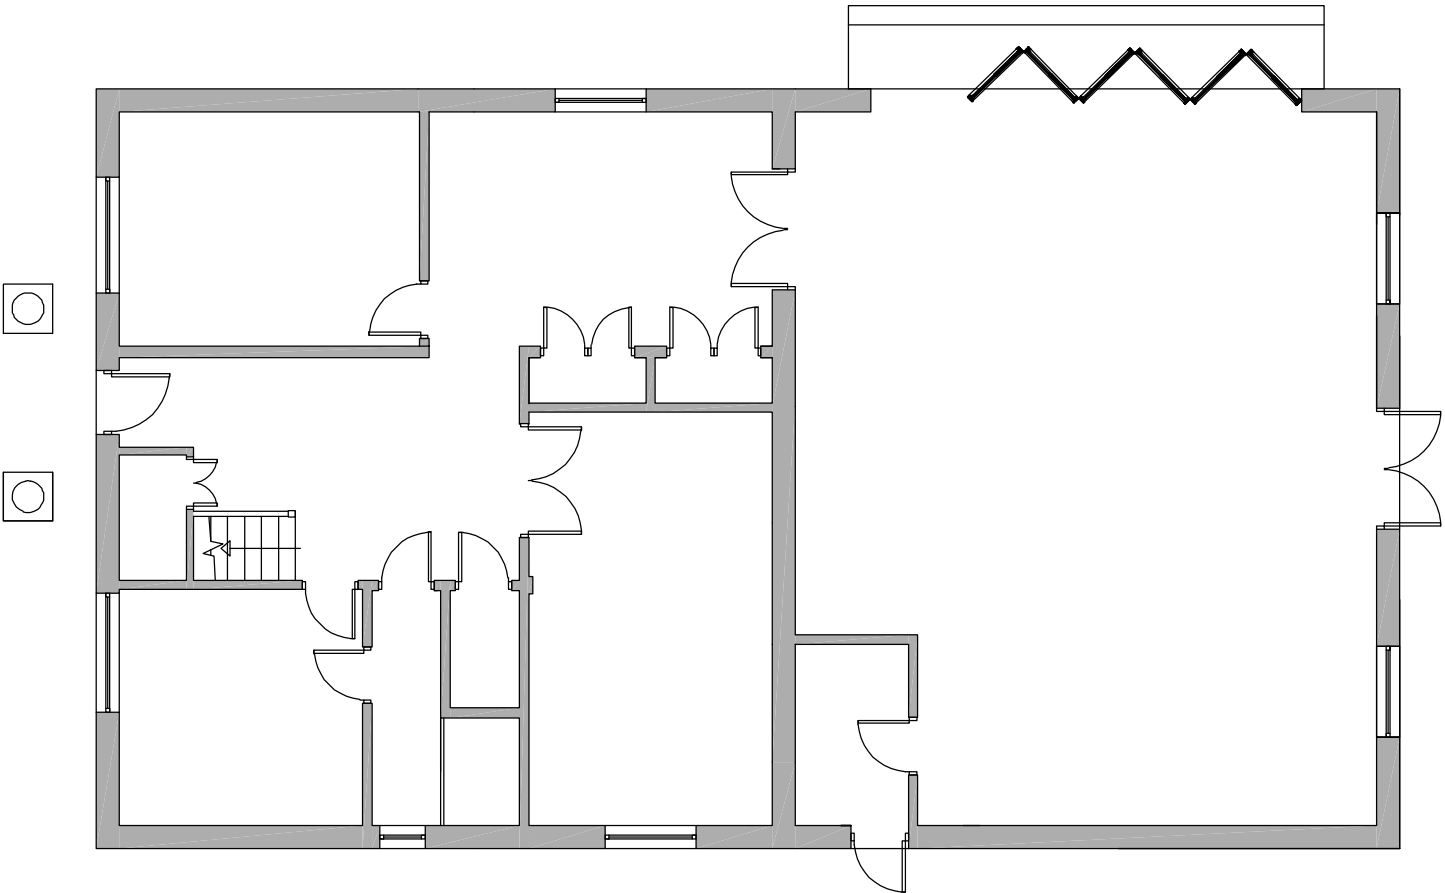



Ground Floor Plan scale 1:100

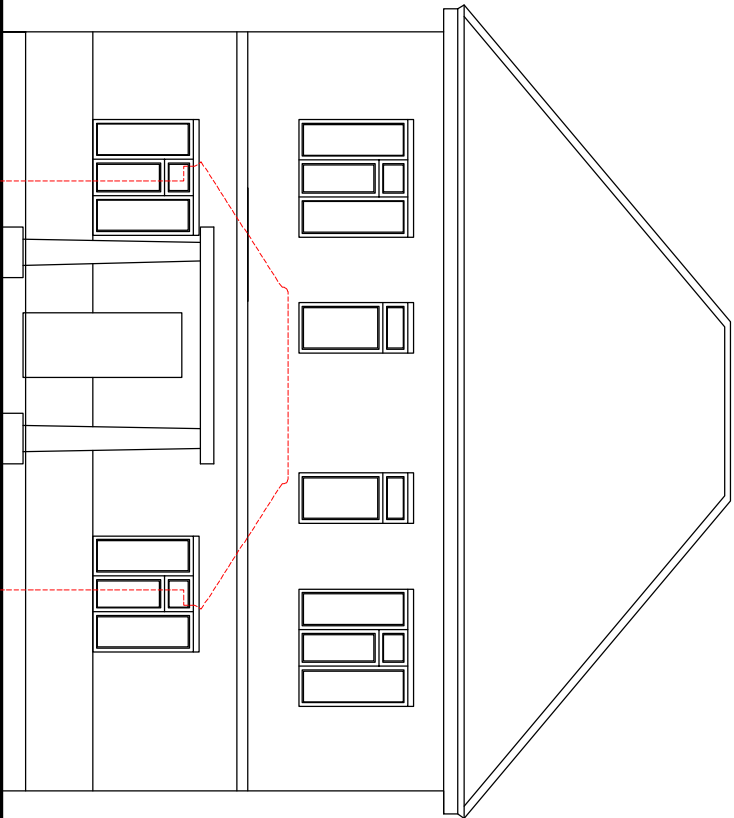

Front Elevation scale 1:100

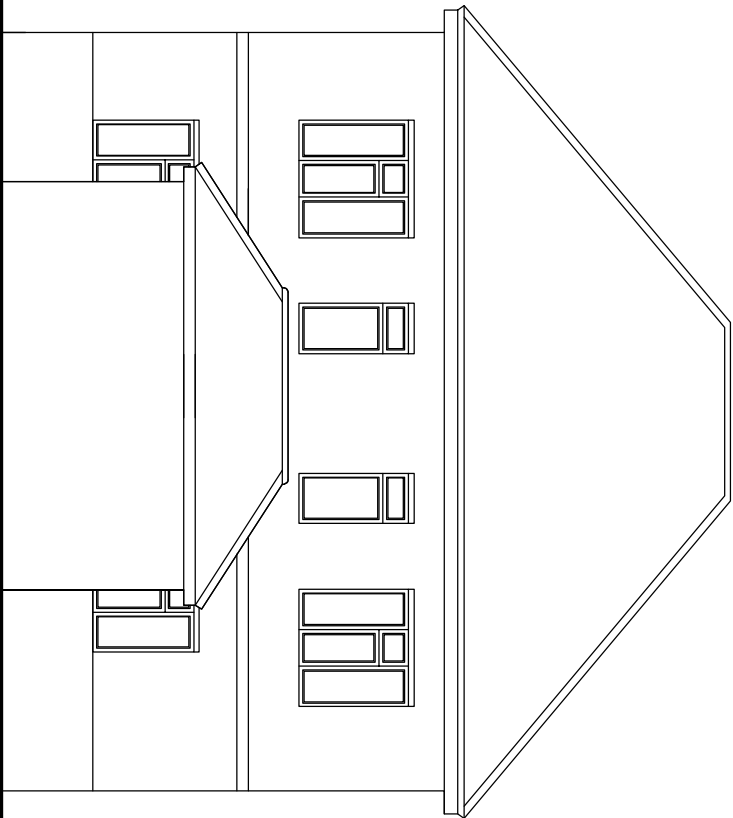

Front Elevation scale 1:100

 

Planning Permission		SHEET CONTENT				DRAWING NO		CLIENT	
		Existing Plans & Elevations				2021/0106 - P02		XXXXXX	
		SHEET NO	SCALE	DATE	DESIGNED	CHECKED	APPROVED	LOCATION	
		P02 @ A3	1:100	Oct. 2021	A.E.	XXX	XXX	1 Allison Close Eastcote, Pinner HA5 2QZ	
		REV. SUFFIX	DATE OF REVISION	INITIALS	REVISION DETAILS				