




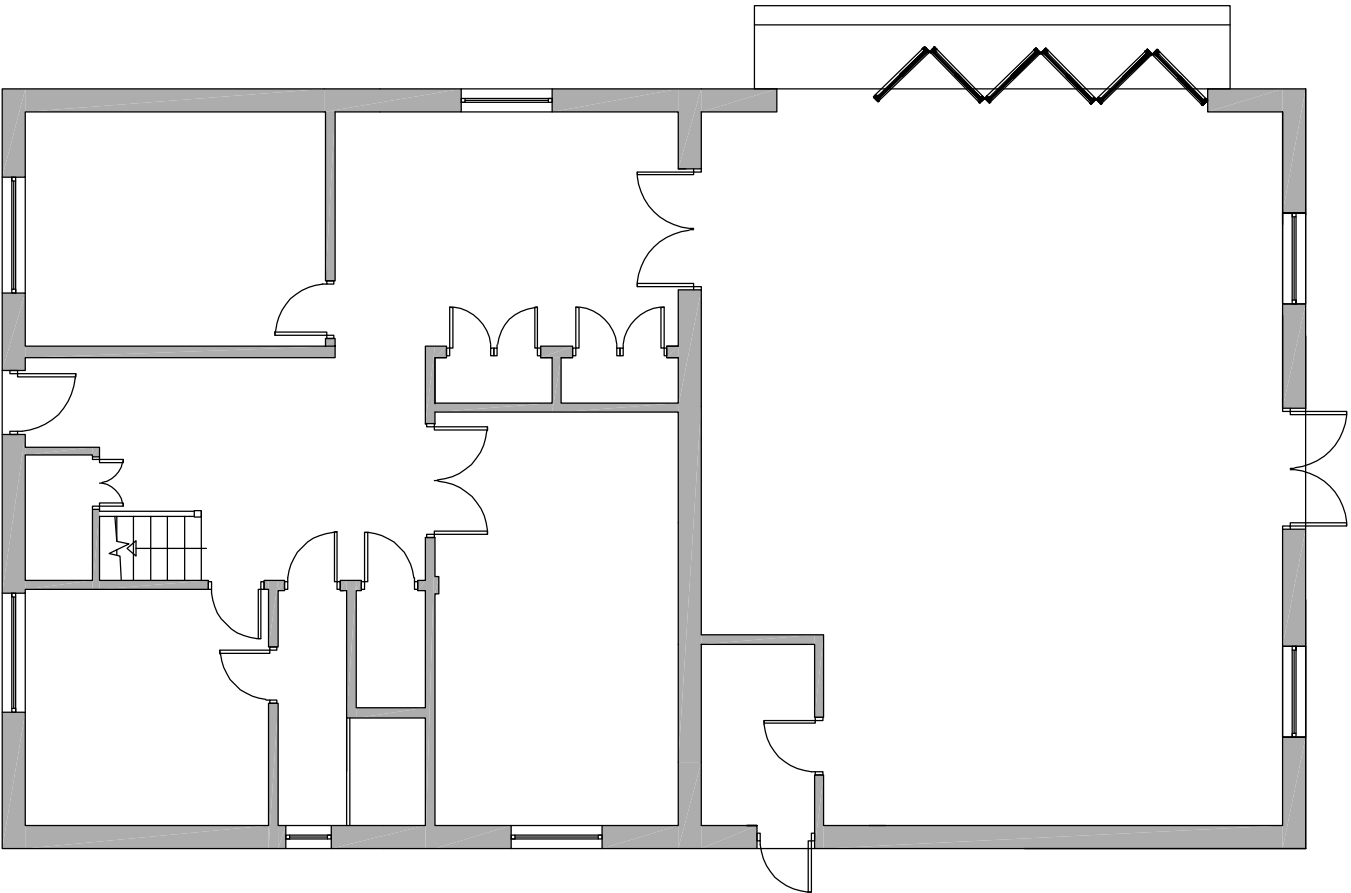


Ground Floor Plan scale 1:100

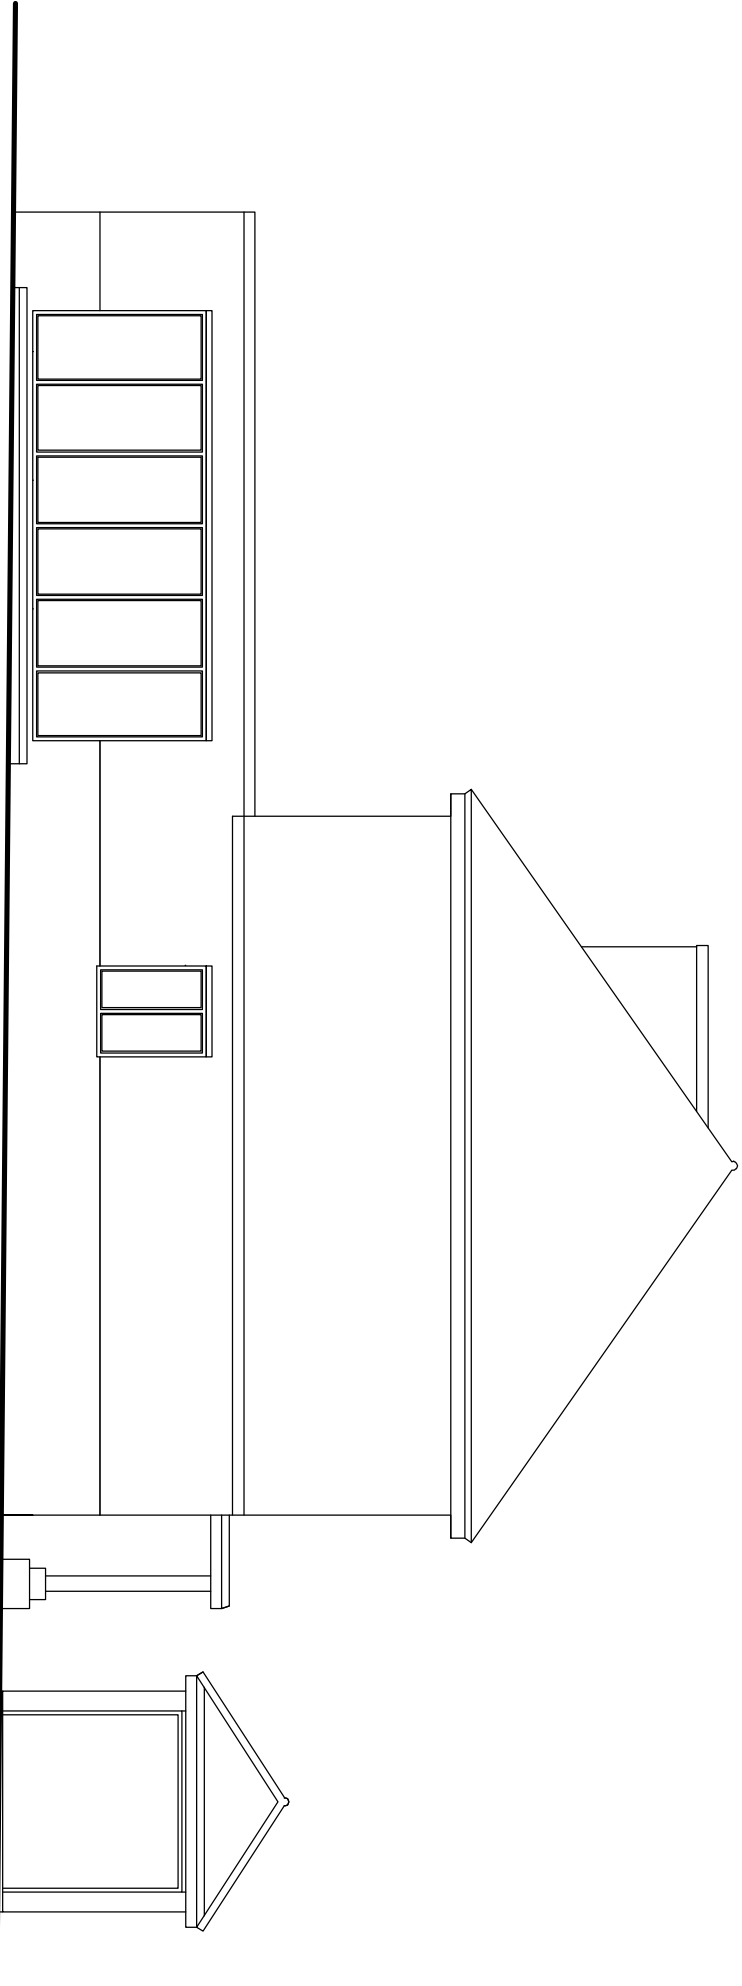

Side Elevation scale 1:100

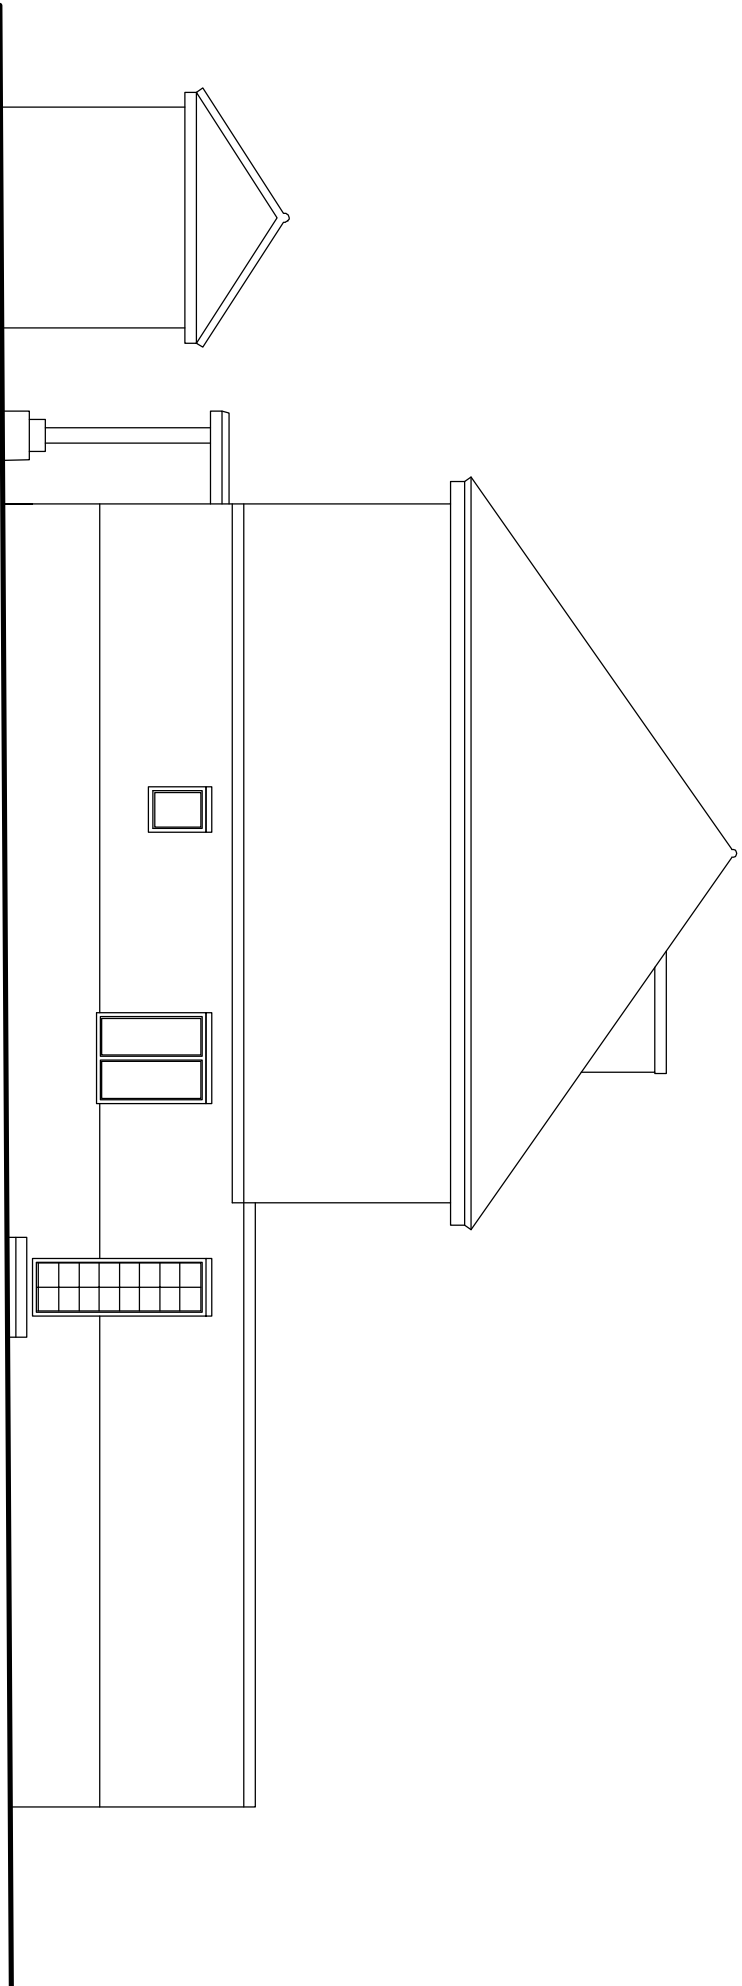

Side Elevation scale 1:100

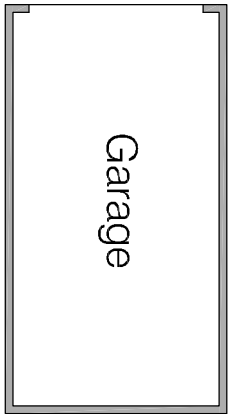

Garage

SHEET CONTENT				DRAWING NO		CLIENT	
Existing Plans & Elevations				2021/0106 - P03		XXXXXX	
Planning Permission	SHEET NO	SCALE	DATE	DESIGNED	CHECKED	APPROVED	LOCATION
	P03 @ A3	1:100	Oct. 2021	A.E.	XXX	XXX	1 Allison Close Eastcote, Pinner HA5 2QZ
	REV. SUFFIX	DATE OF REVISION	INITIALS	REVISION DETAILS			