



Location Plan scale 1:1250

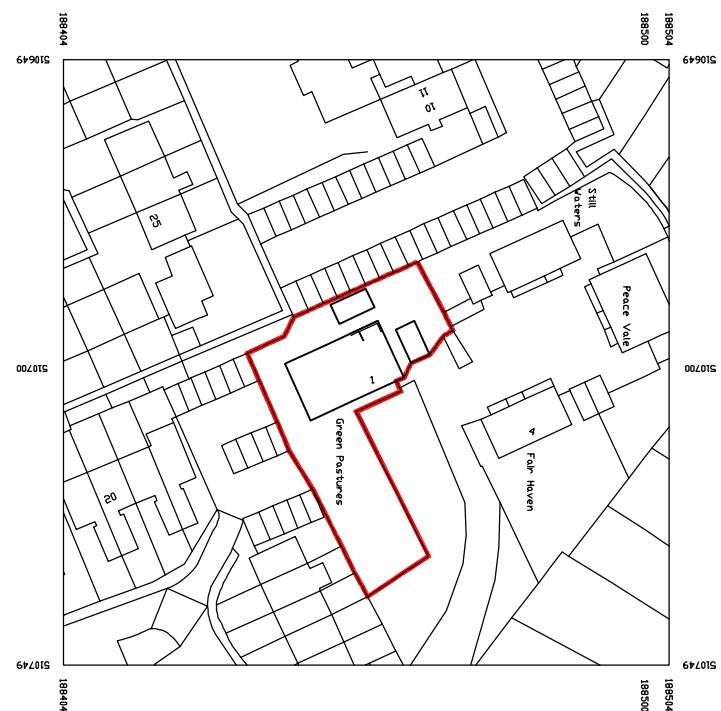

Site Plan scale 1:200

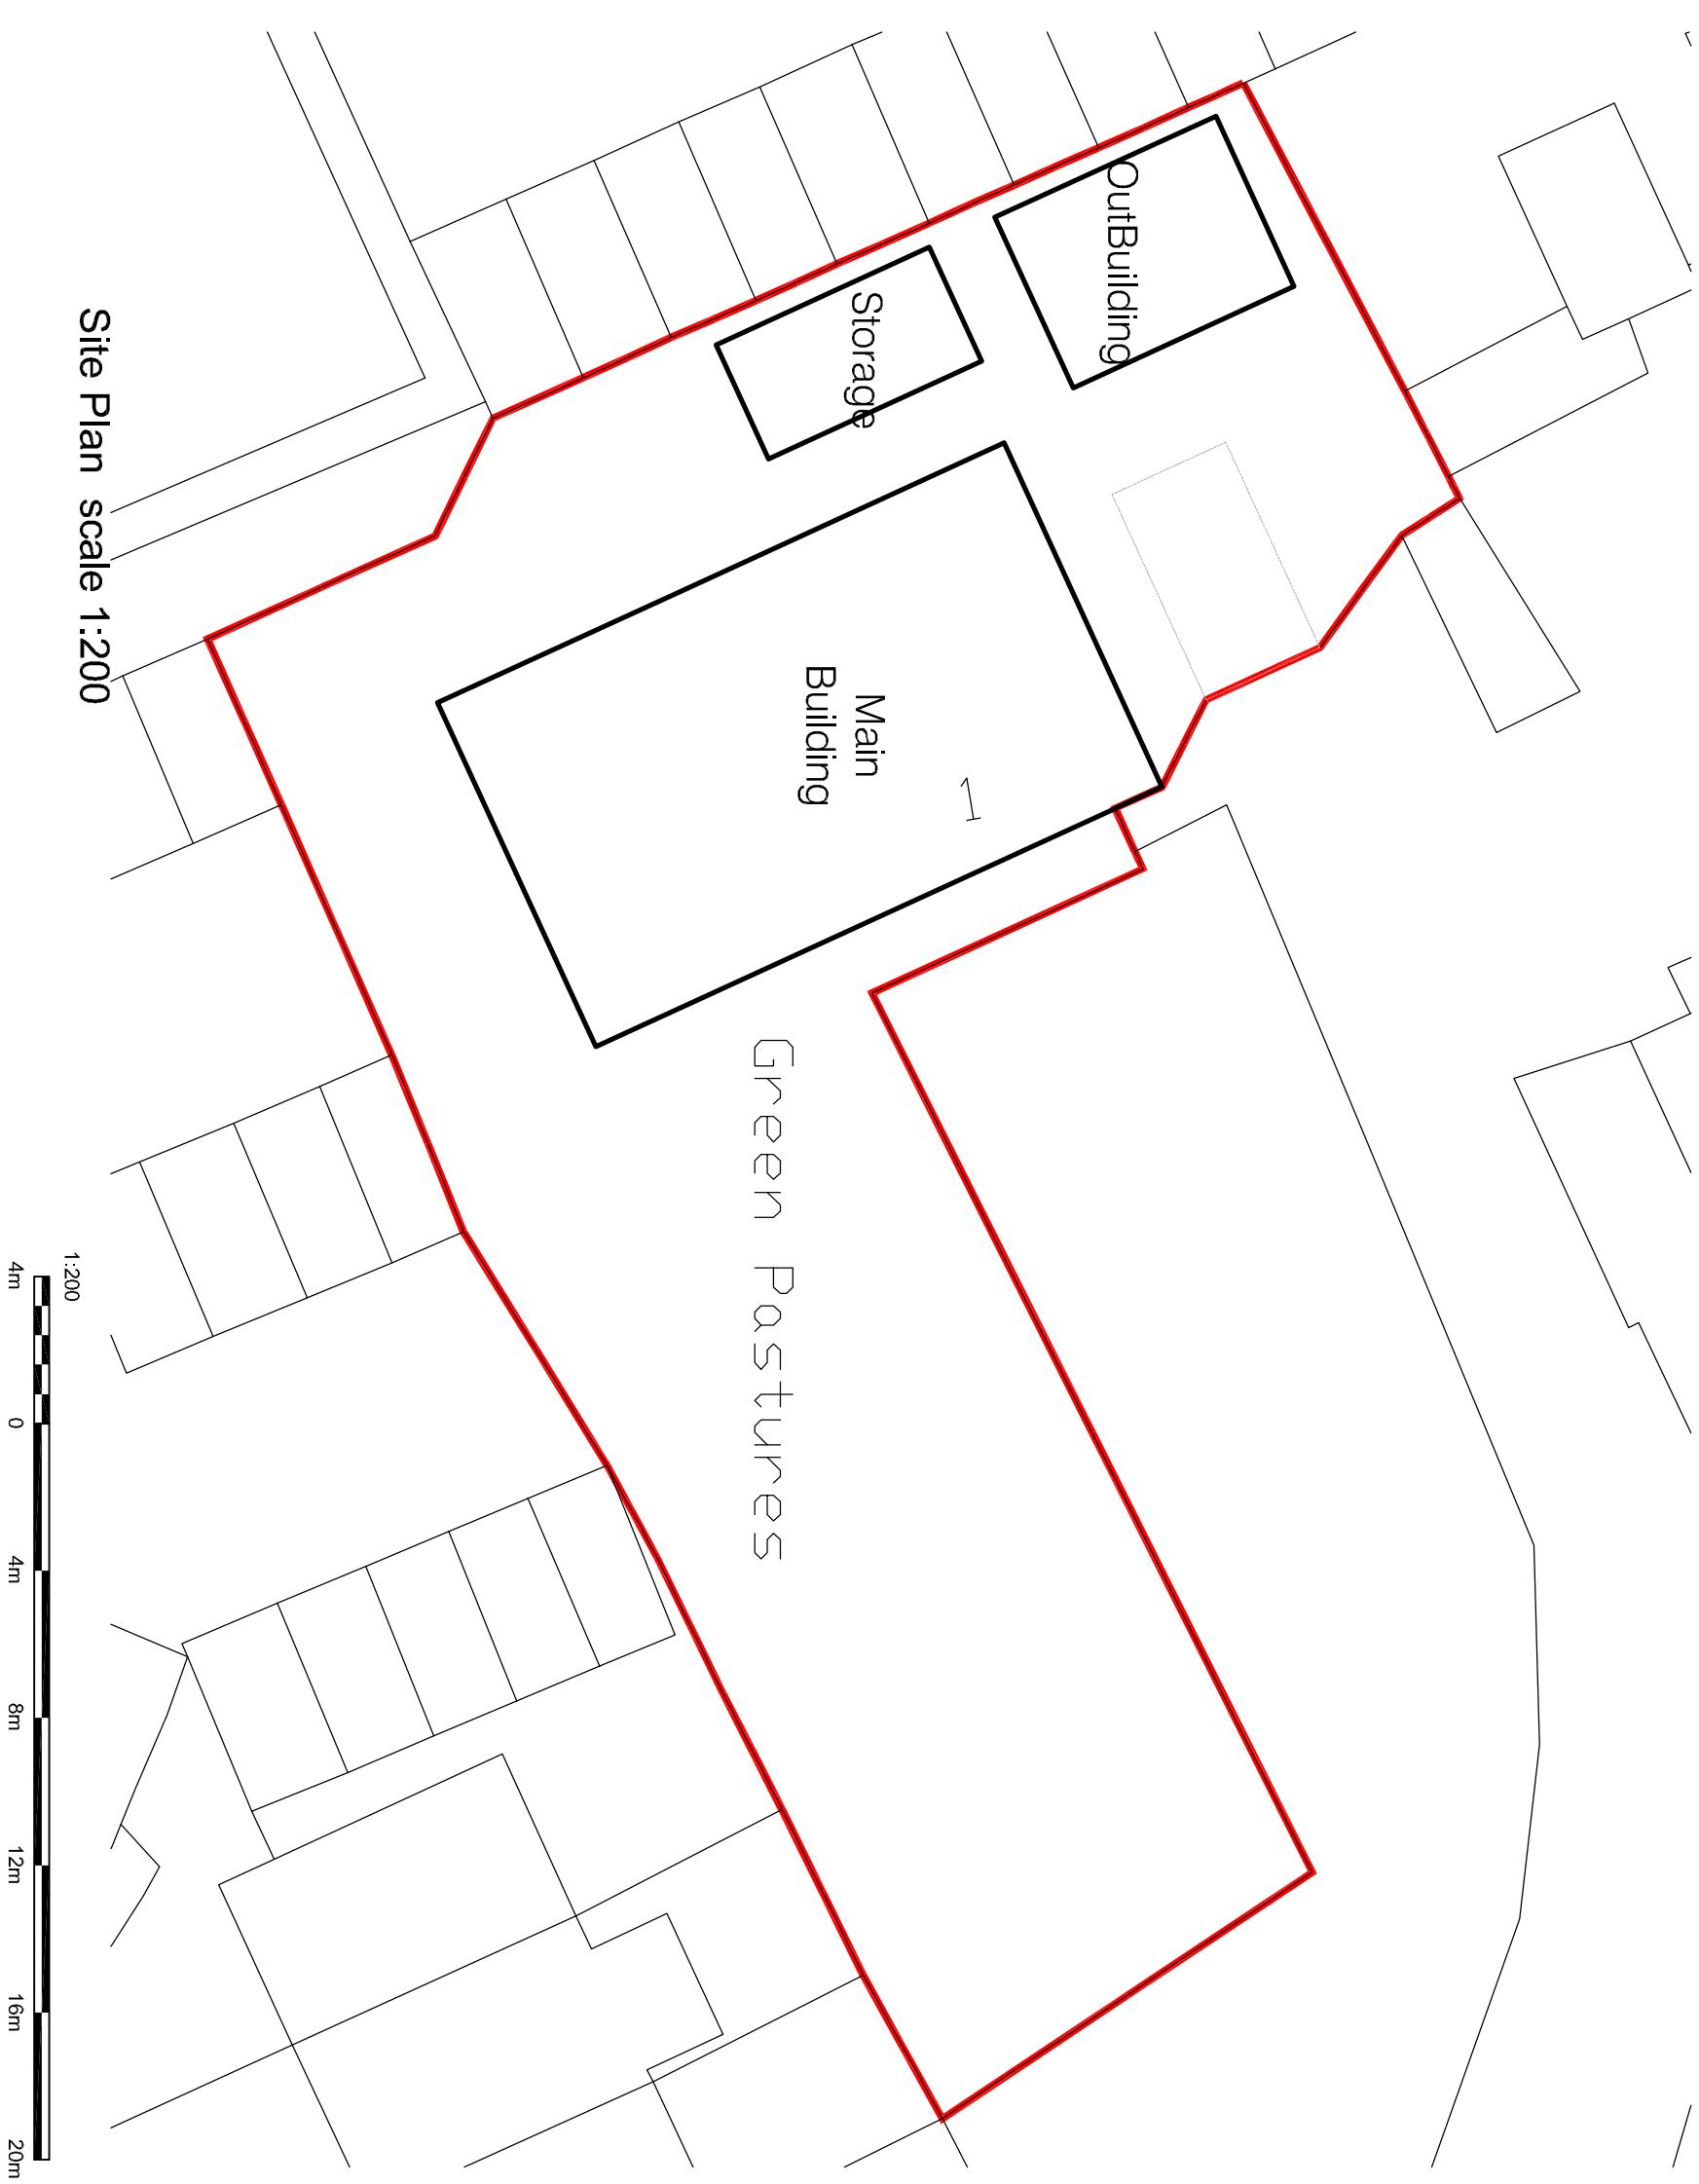

SHEET CONTENT					
Location & Proposed Site Plan			DRAWING NO		
			2021/0106 - P04		
SHEET NO	SCALE	DATE	DESIGNED	CHECKED	APPROVED
P04 @ A3	as stated	Oct. 2021	A.E.	XXX	XXX
REV. SUFFIX	DATE OF REVISION	INITIALS	REVISION DETAILS		
CLIENT			XXXXXX		
LOCATION			1 Alison Close Eastcote, Pinner HA5 2QZ		