




Ground Floor Plan scale 1:50

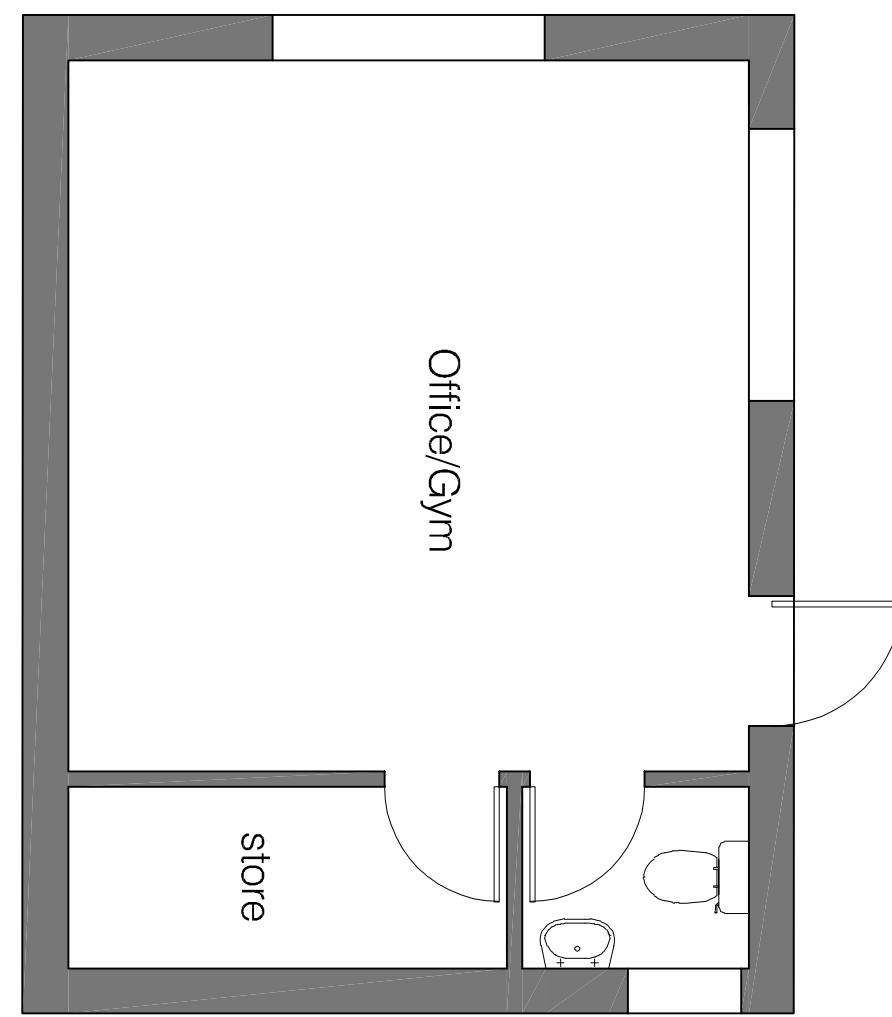

Front Elevation scale 1:50

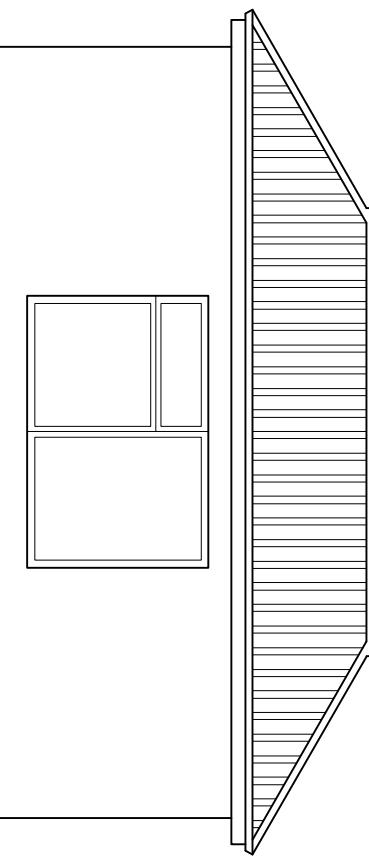

Side Elevation scale 1:50

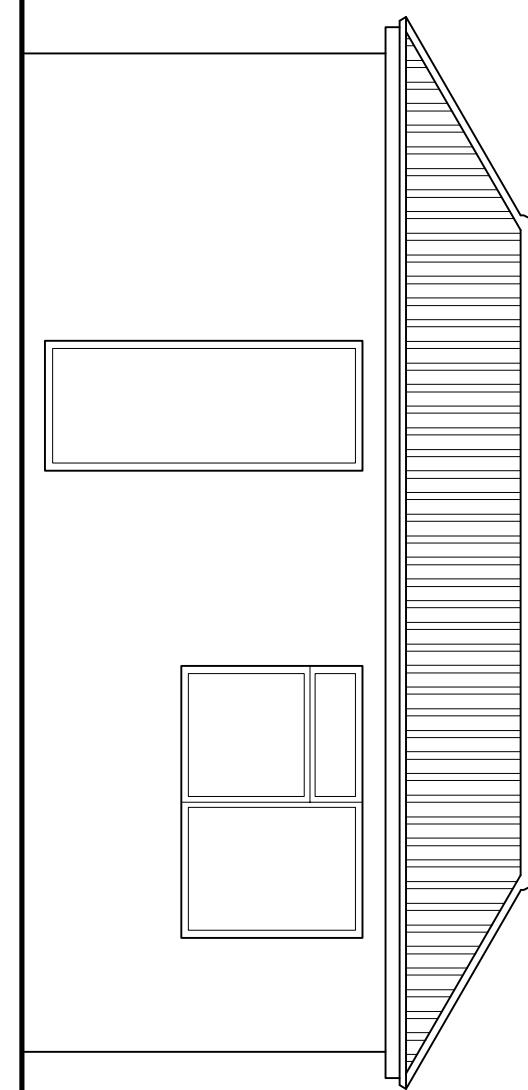

1:50
1m 0 1m 2m 3m 4m 5m

Proposed Outbuilding

DRAWING NO
2021/0106 - P05

SHEET CONTENT

Planning Permission

Proposed Outbuilding

2021/0106 - P05

1:50

1m 0 1m 2m 3m 4m 5m

1:50