



Ground Floor Plan scale 1:50

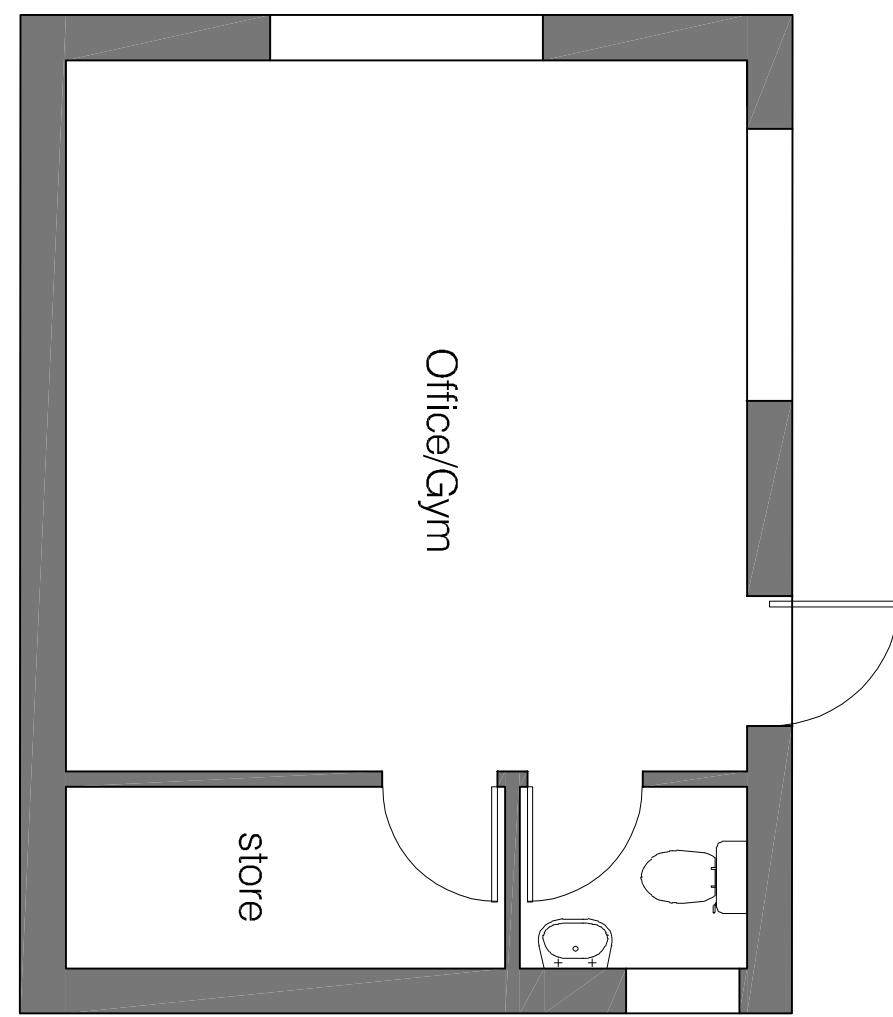

Rear Elevation scale 1:50

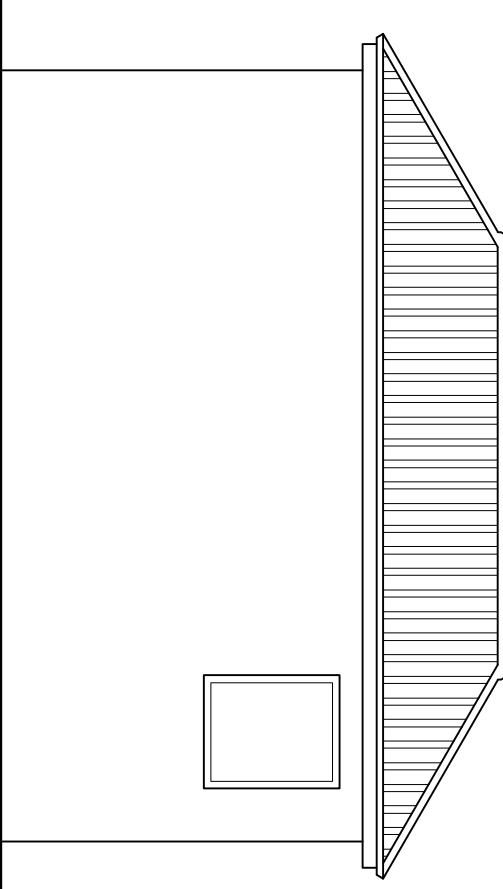

Side Elevation scale 1:50



Ground Floor Plan scale 1:50

Planning Permission	
SHEET CONTENT	Proposed Outbuilding
SHEET NO	SCALE
P06 @ A3	as stated

REV. SUFFIX	DATE OF REVISION	INITIALS	REVISION DETAILS