

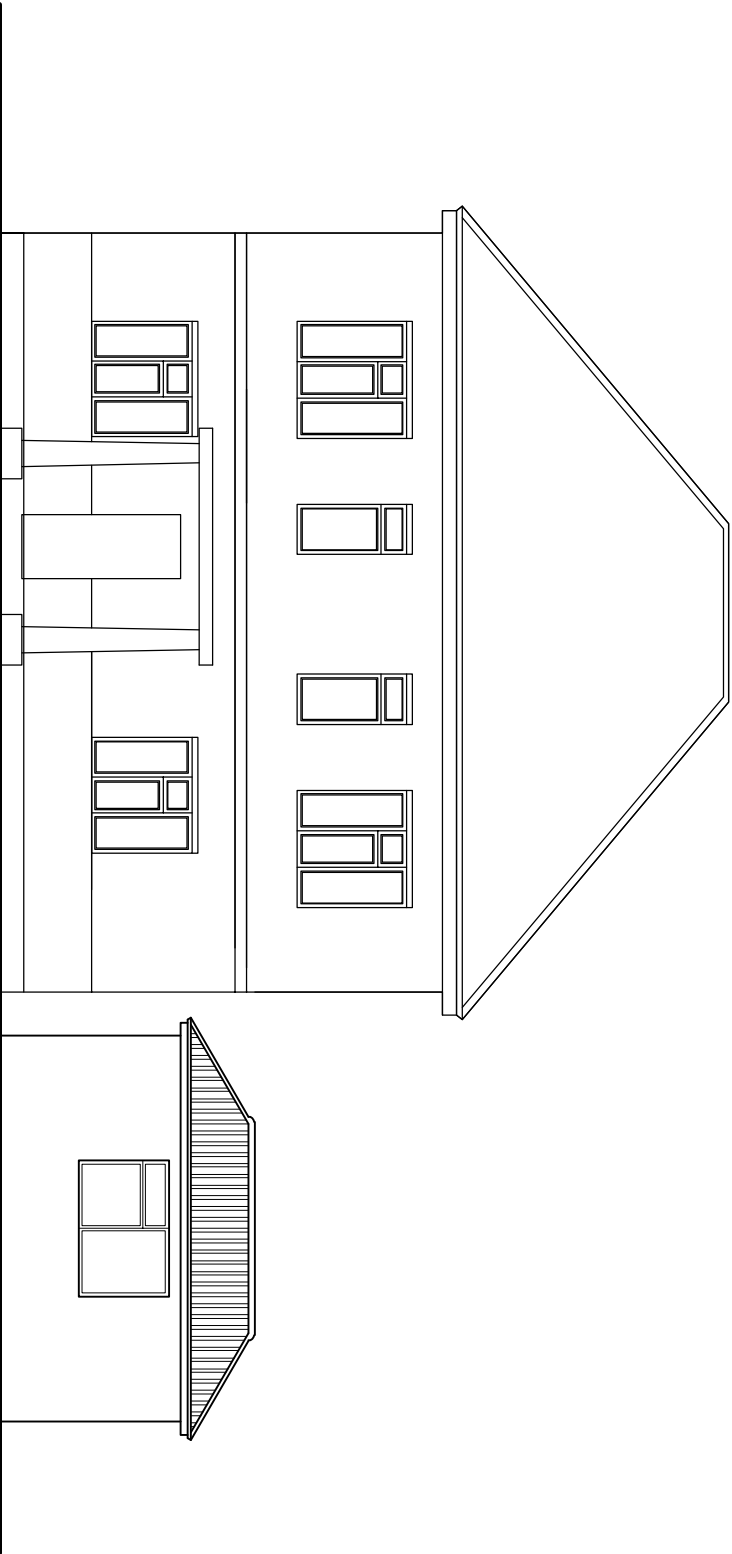
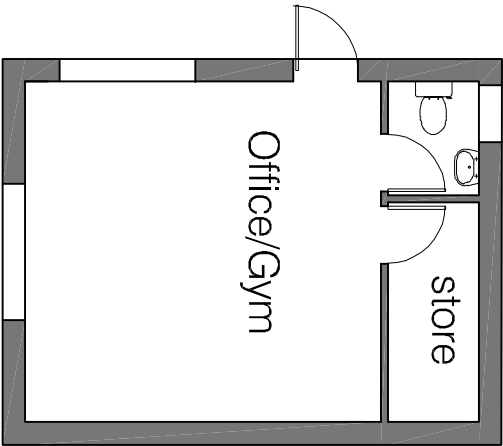
 


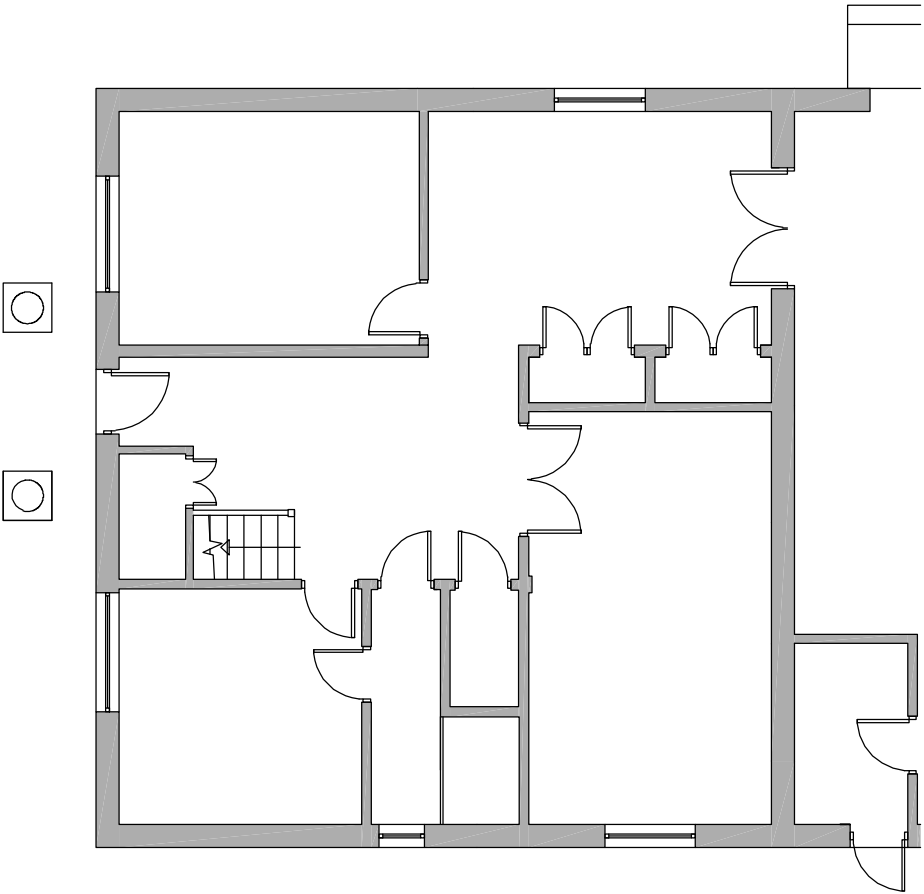

Front Elevation scale 1:100

Ground Floor Plan scale 1:100

 

										CLIENT	
										XXXXXX	
										LOCATION	
										1 Allison Close Eastcote, Pinner HA5 2QZ	