
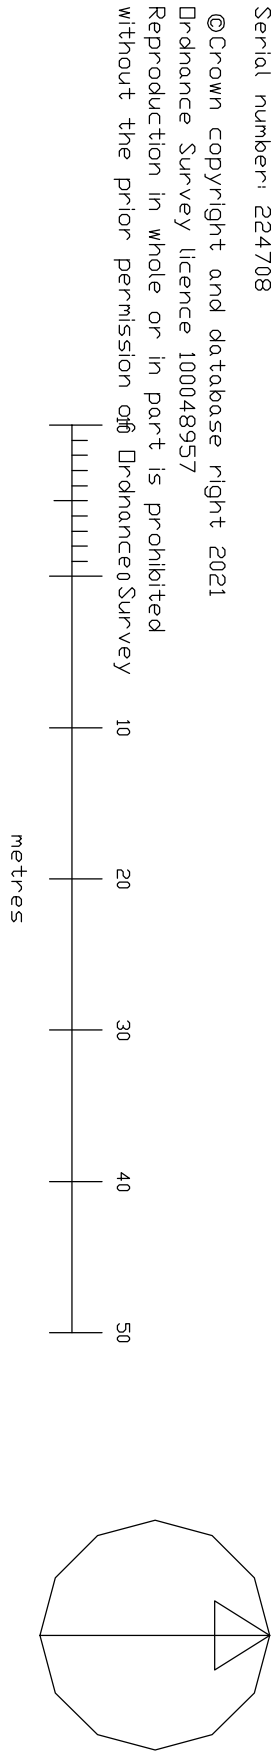


- OutBuilding
- Boundary
- Existing Garage to be demolished
- Main Building & Store
- Osmap superimposed on TPO Map

Drdrance Survey®
Ukmapcentre.com

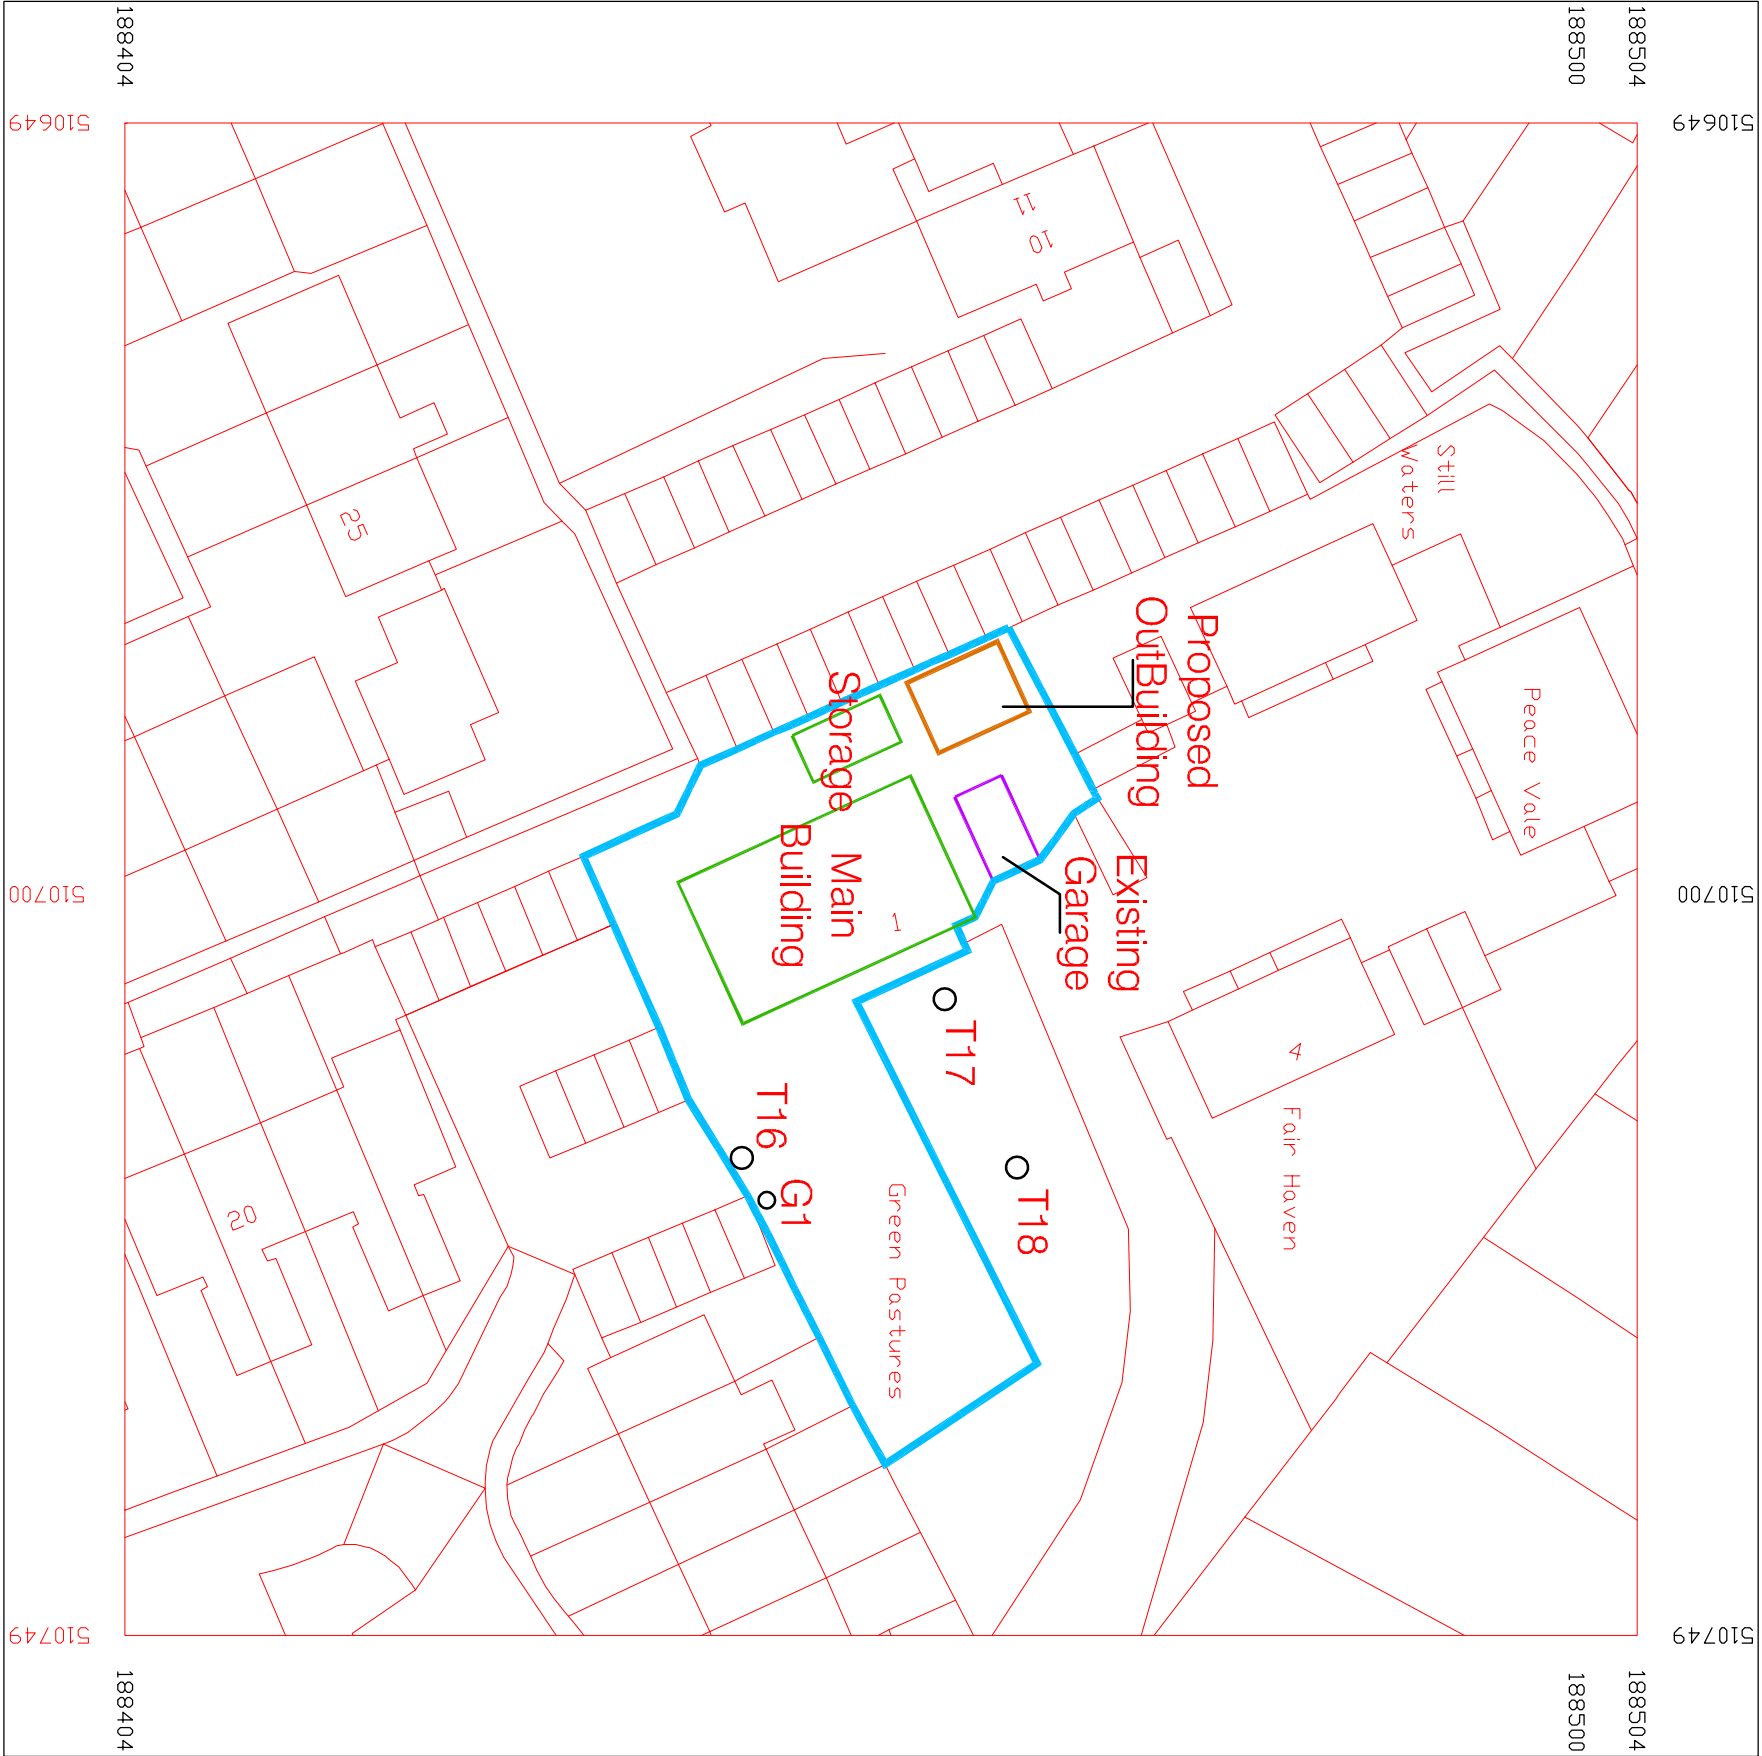

SHEET CONTENT				DRAWING NO		CLIENT	
SITE PLAN - TPO LOCATION				2021/0106 - P11		XXXXXX	
SHEET NO	SCALE	DATE	DESIGNED	CHECKED	APPROVED	LOCATION	
P11	1:500	March 2022		AE	XXX	1 Alison Close Easistote, Pinner HA5 2QZ	
ISSUE							
Planning Permission							
			REVISION DETAILS				
REV. SUFFIX	DATE OF REVISION	INITIALS					