



Scale bar scale 1: 100

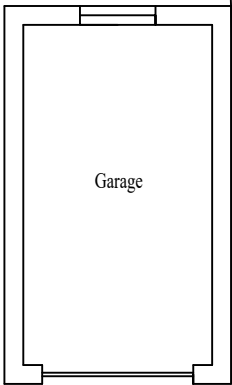

Garage

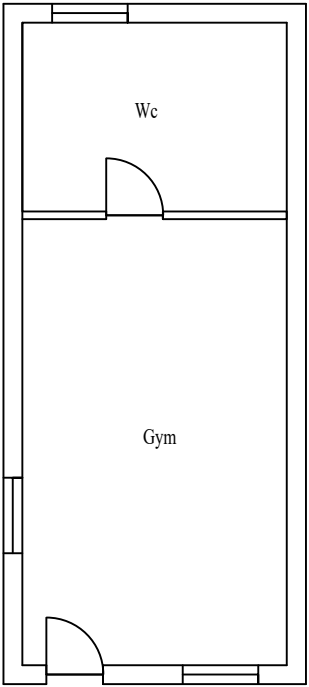


Wc

Gym

Existing ground floor plan

Proposed ground floor plan

No.	Revision/Issue	Date
KVL Designs Ltd.		
kvldesignsltd@hotmail.com		
Title : Erection of outbuilding in rear garden		
at		
2 Warely Ave Hayes, UB4 0QZ		
DWG no. 02/War/01		
30/05/23		
1:100 @ A3		