




PROPOSED GROUND FLOOR PLAN

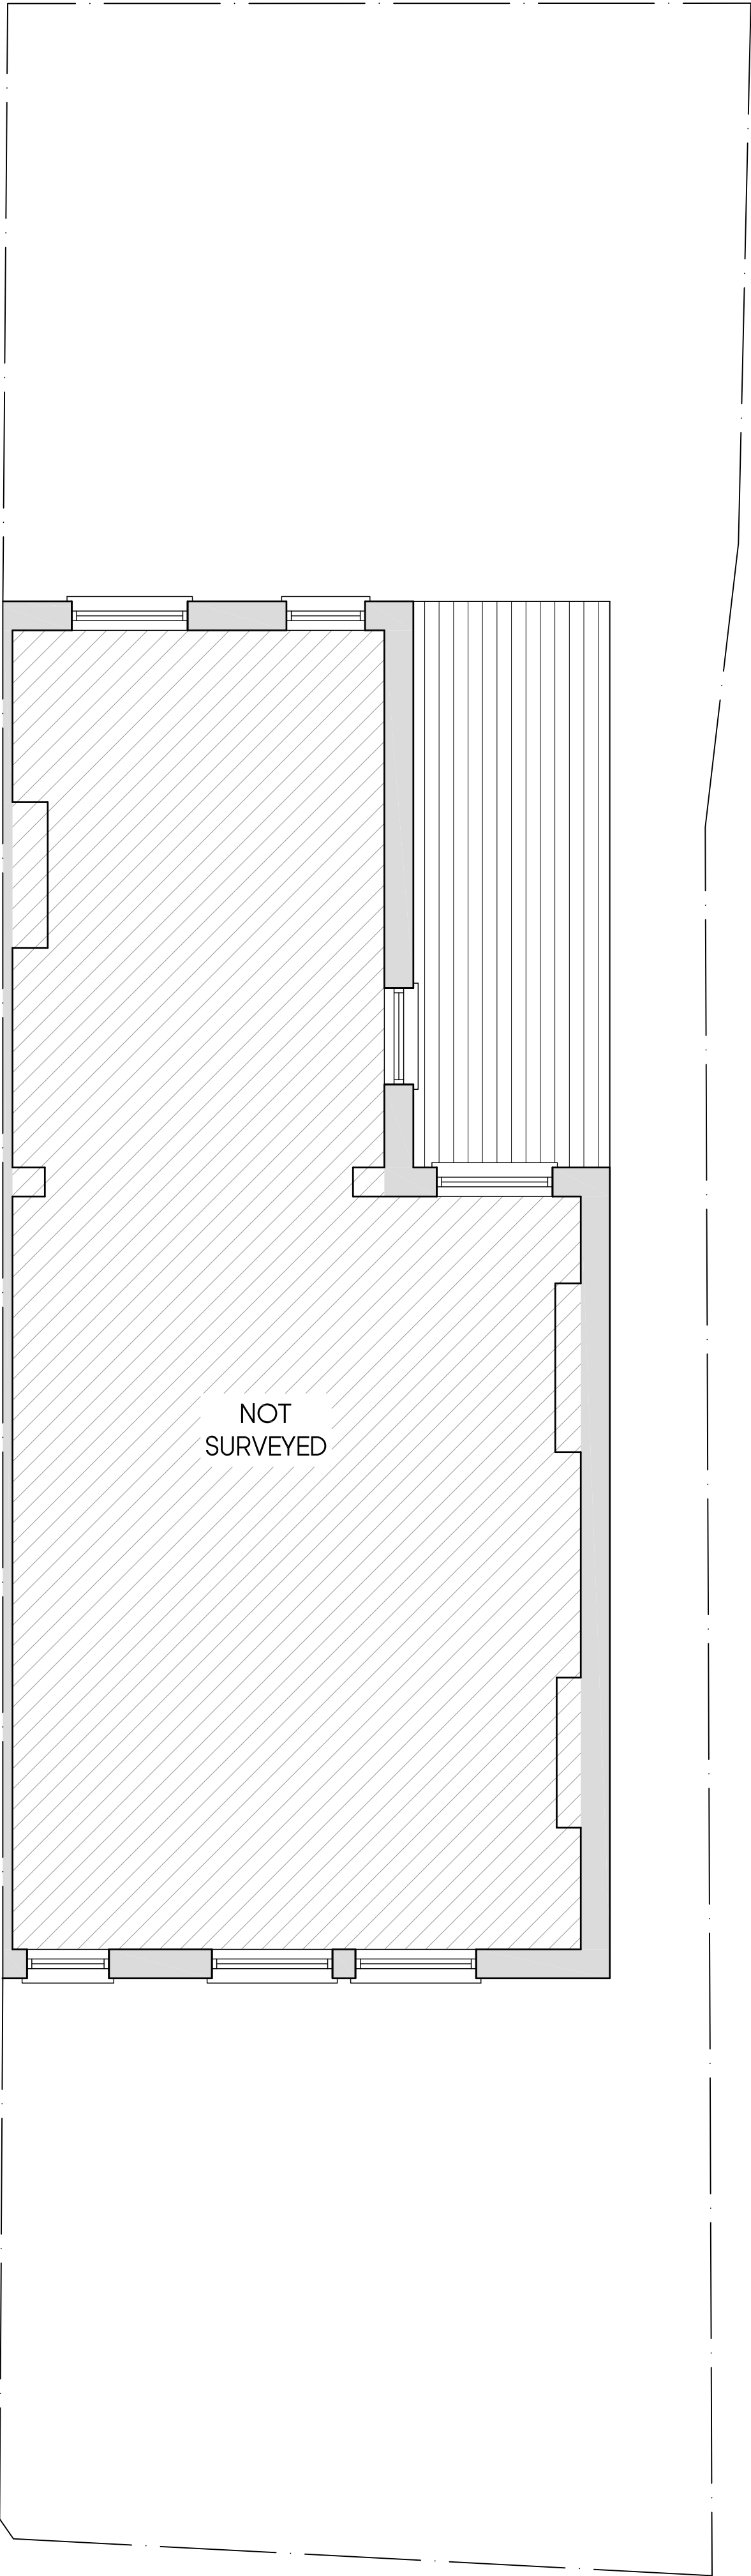

PROPOSED FIRST FLOOR PLAN

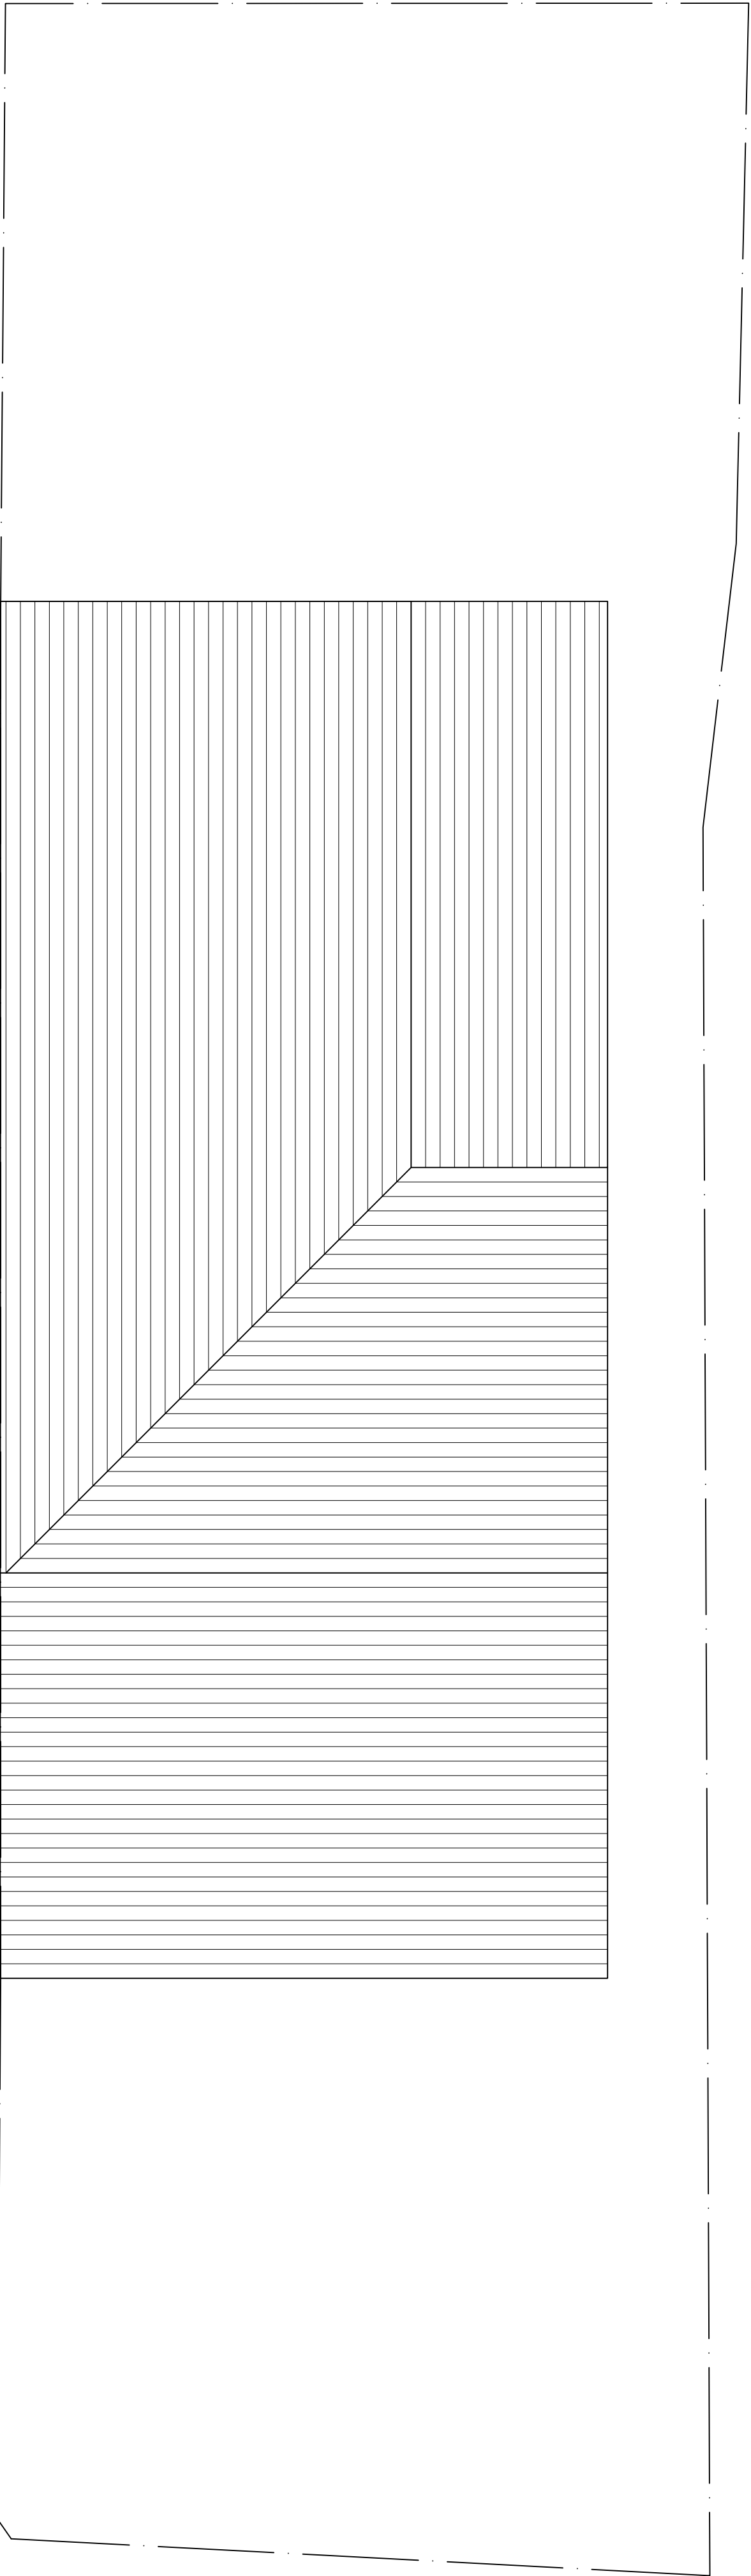

PROPOSED ROOF PLAN

 

LOCATION PLAN
SCALE 1:1250

Rev	Date	Description	Init.
E	10.08.22	AMENDED FOR PLANNING	KP
D	10.08.22	AMENDED FOR PLANNING	KP
C	08.07.22	AMENDED FOR PLANNING	KP
B	05.05.22	AMENDED FOR PLANNING	KP
A	15.10.21	AMENDED TO SUIT CLIENTS COMMENTS	KP

Client

MARK NEWTON

Project Title
PROPOSED EXTENSION AND ALTERATIONS

260A COWLEY ROAD, UXBRIDGE, UB8 2NJ

Drawing Title

PROPOSED PLANS

Cad File	Sheet Size	Scale
S001	A1	1:50
Drawn by	Drawing Date	Approved by
PCS	AUG 2021	NJ
Project No.	Drawing No.	Revision
1854	P302	E

Juttla Architects

2-4 High Street Ruislip
Middlesex HA4 7AR

T 01923 840077 F 01923 840078
info@juttla-architects.com
juttla-architects.com

This drawing is property of Juttla Architects Ltd © and must not be copied or otherwise reproduced. All dimensions must be checked on site before commencing work. No dimensions to be scaled from this drawing. This drawing was produced using AutoCad 2016.

PLANNING ISSUE