




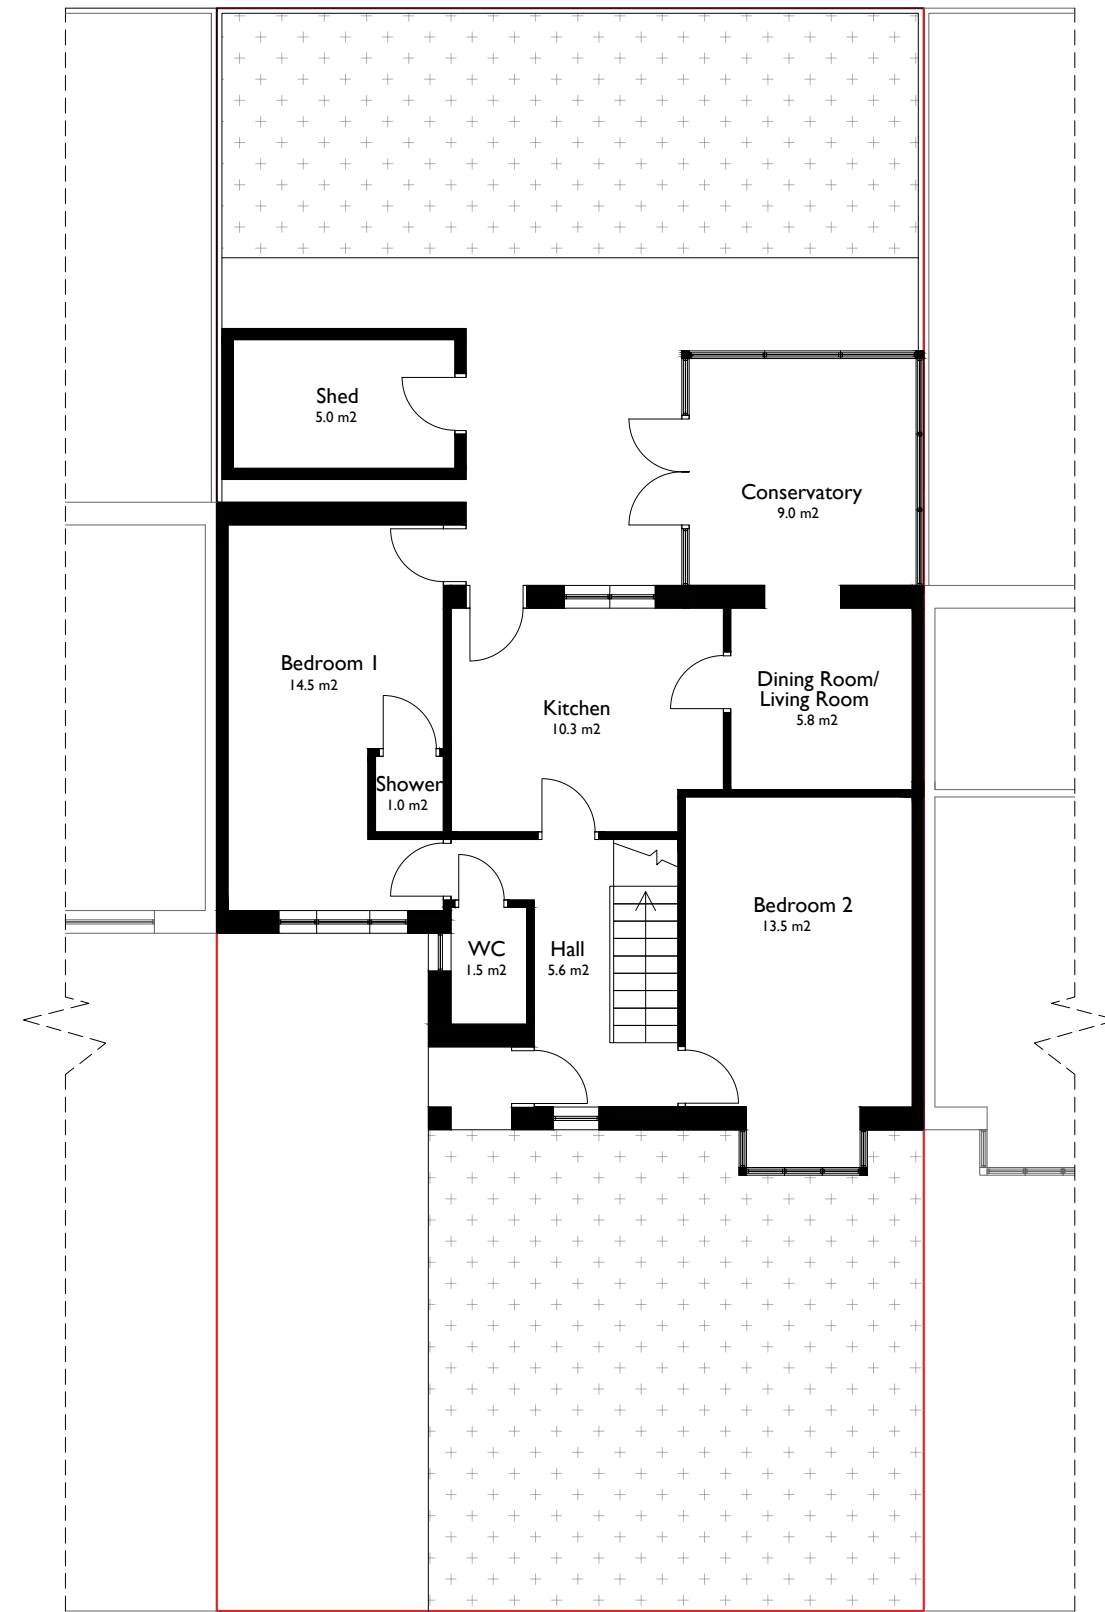

Existing Ground Floor Plan

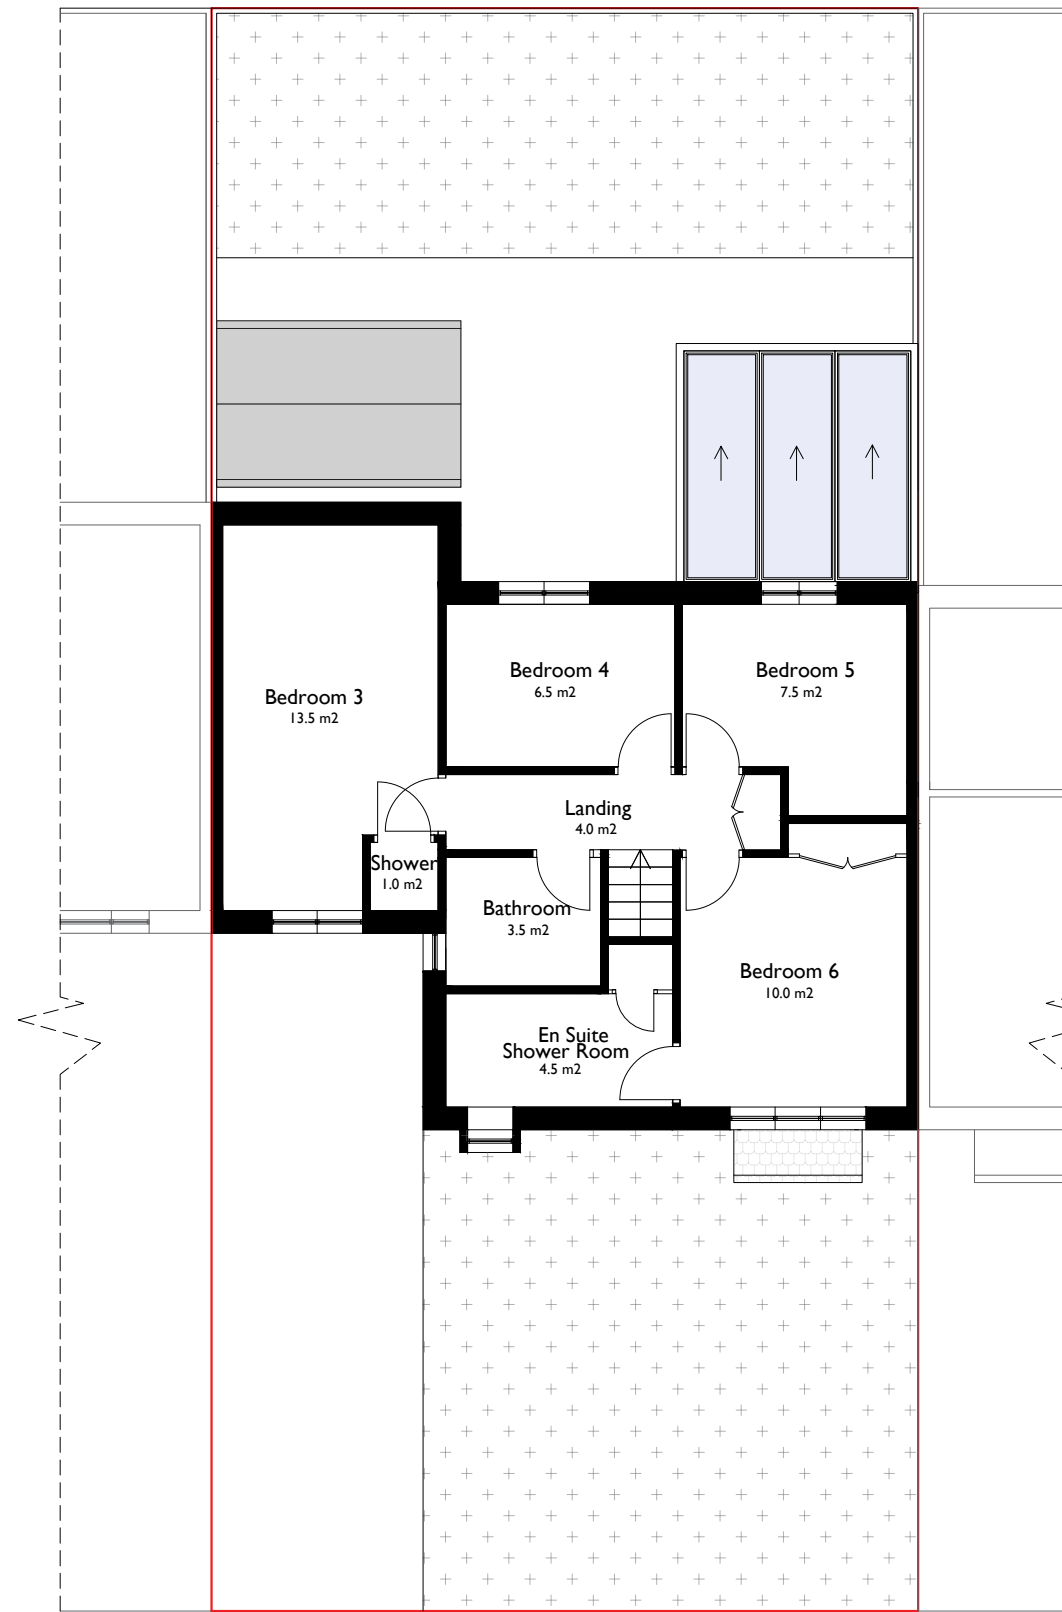


Existing First Floor Plan

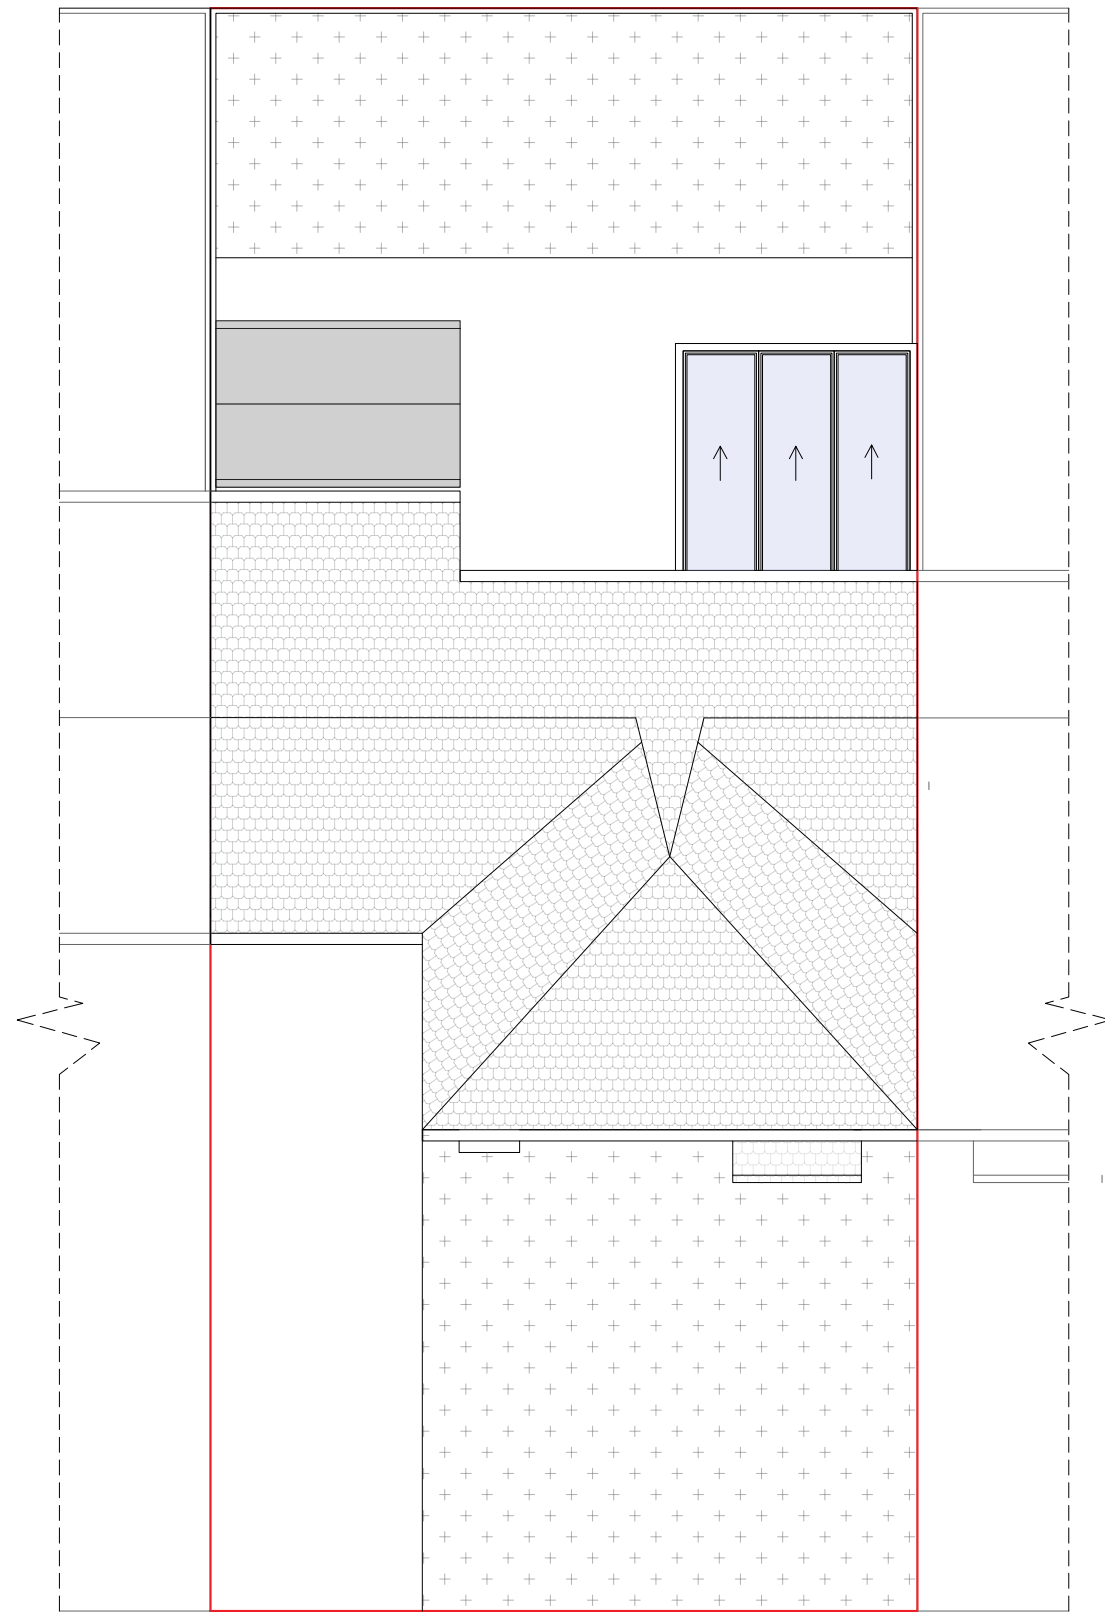

Existing Roof Plan

Any dimensions shown should be checked on site.
Designs are not coordinated with engineer projects.
Not for construction purposes.

 

HOMZ
DESIGN | PLAN | BUILD
www.homz.uk / 0 330 818 3001

Drawing Title: Existing Plans
Drawing :H-0394-04_4RobinsClose_ExistingPlans_V1
Drawing Number:H-0394
Site Address: 4 Robins Close UB8 2LF

Scale :1/100 at A2
Revision : V1
Date : 22.09.2025