

FOR COMMENCEMENT SUBMISSION

1

ROOF PLAN

1 : 100

2

ISO A3 297mm x 420mm





1

2

0 1 2.5 5 10m

LEGEND:

EXISTING ROOF EXISTING WALLS/SLAB

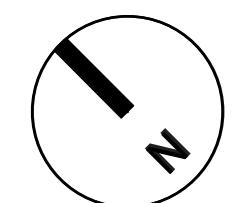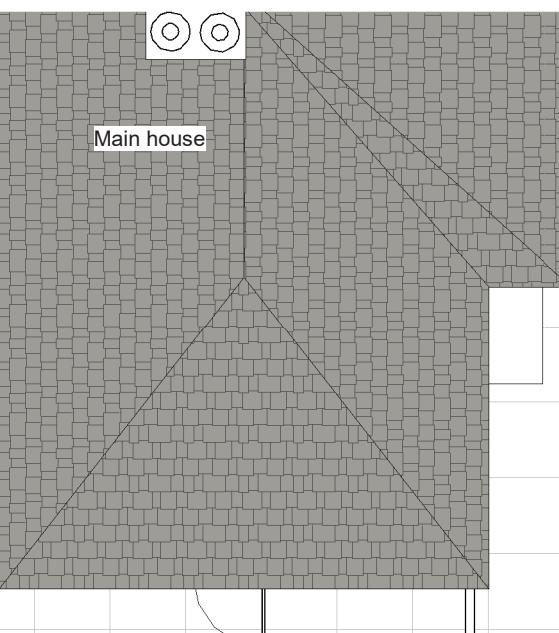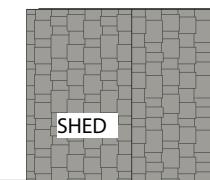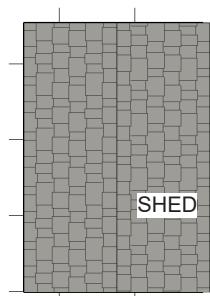

Last Printed: 18/08/2023 10:23:12 64

Filename:

Printed on: 100% Post Consumer Recycled Content Paper

1

2

General Notes:

All dimensions are in millimeters unless noted otherwise. All dimensions to be verified on site. For any discrepancies and omissions, it is recipient's responsibility to verify the same specifically with the designer. The copyright of this drawing is held by Muhu Architecture. No unauthorized use or copies are permitted without our consent.

KEY:

MUH
ARCHITECTURE

Client:

Maya Rana

Project Title:

Rear Extension & Front Porch

Project Address:

9 Hunters Grove
Hayes UB3 3JD

Client ID:

4341536034

Drawing Title: Date: 2023-08-10

100 EXISTING PLAN PART 3

Scale: 1:100 A3

Drawn By: SM Checked By: Approved By:

Drawing No. MA/MR/23/05 AR DR Revisions