


FOR COUNCIL SUBMISSION

LEGEND:

EXISTING ROOF
EXISTING FACEBRICK

0 1 2.5 5 10m

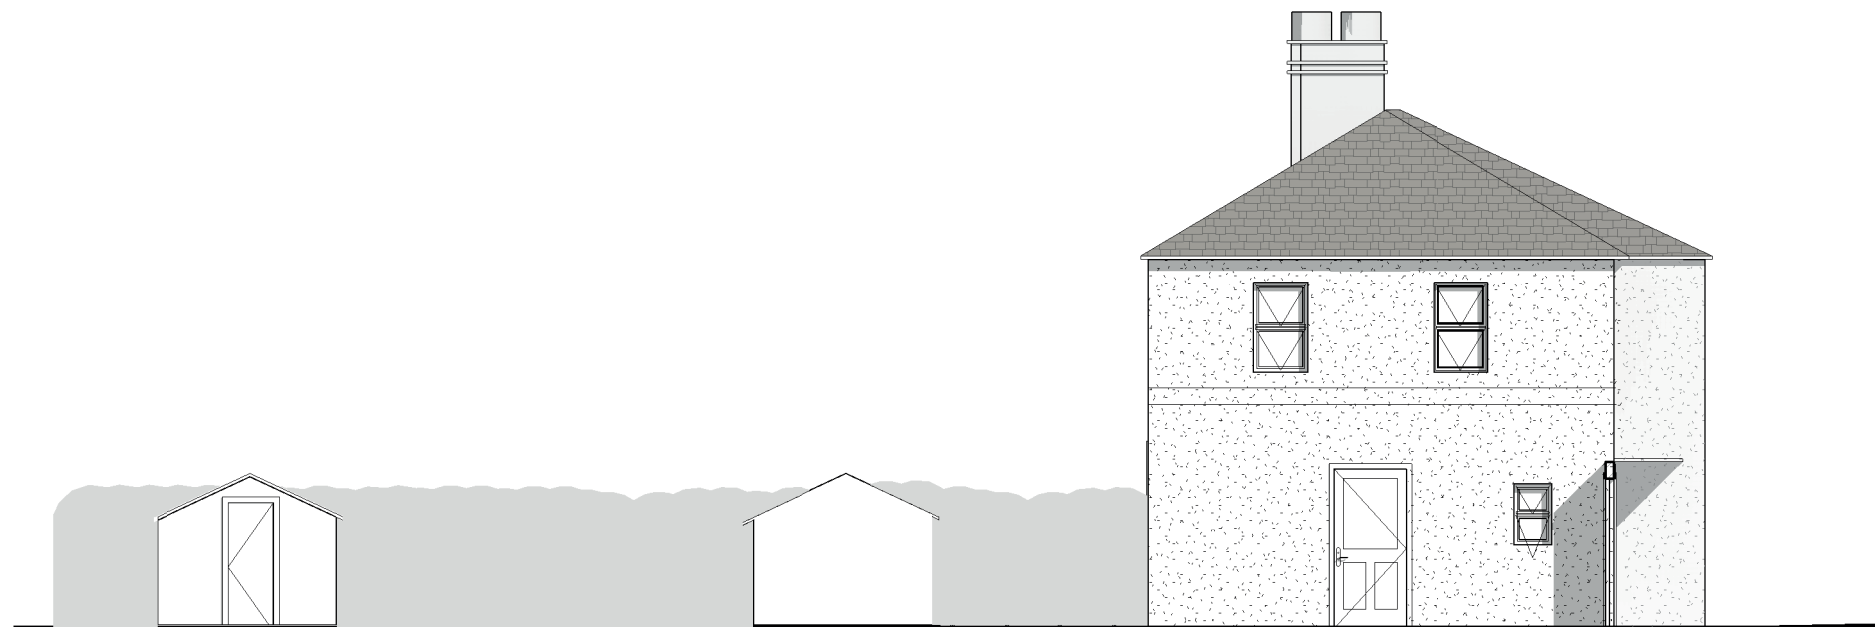

2 SOUTH ELEVATION
1 : 100



1 EAST ELEVATION
1 : 100

General Notes:
All dimensions are in millimeters unless noted otherwise. All dimensions to be verified on site. For any discrepancies and omissions, it is recipient's responsibility to verify the same specifically with the designer. The copyright of this drawing is held by MuHu Architecture. No unauthorized use or copies are permitted without our consent.

KEY:



Client:
Maya Rana
Project Title:
Rear Extension & Front Porch
Project Address:
9 Hunters Grove Hayes UB3 3JD
Client ID:
4341536034

Drawing Title:	Date:	2020-07-28
200	EXISTING ELEVATION - PART 1	
Scale:	1: 100	A3
Drawn By:	Checked By:	Approved By:
SM		
Drawing No.	Revisions	
MA/MR/23/09 AR 00HR DR		