

FOR COUNCIL SUBMISSION


ISO A3 297mm x 420mm

1 2

LEGEND:

- EXISTING ROOF
- NEW ROOF
- NEW WALL TO MATCH EXISTING

*Plaster & Paint

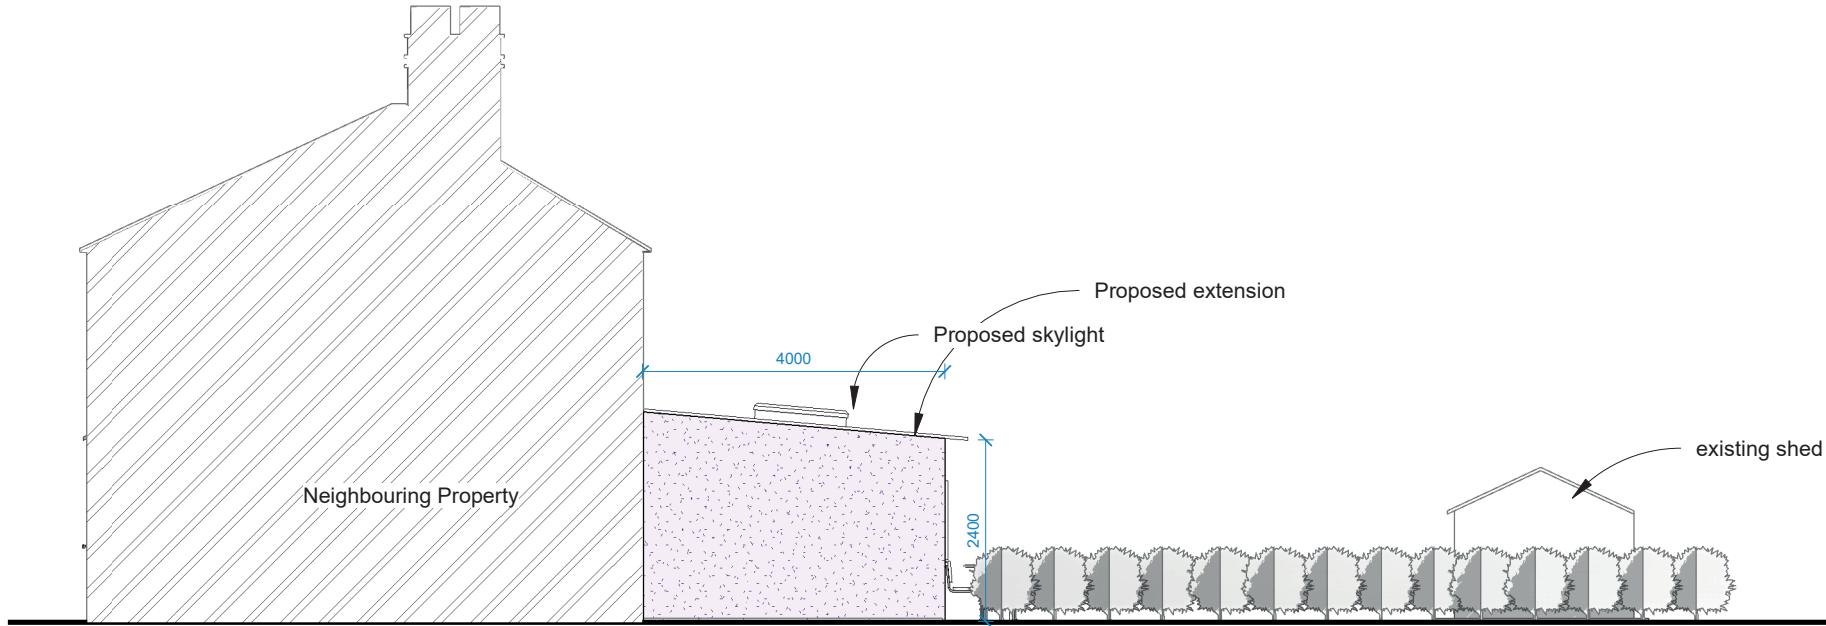

1 NORTH ELEVATION
1 : 100

Last Plotted: 18/08/2023 12:30:10
Filename:

Printed on % Post-Consumer
Recycled Content Paper



2 EAST ELEVATION
1 : 100

0 1 2.5 5 10m

General Notes:

All dimensions are in millimeters unless noted otherwise. All dimensions to be verified on site. For any discrepancies and omissions, it is recipient's responsibility to verify the same specifically with the designer. The copyright of this drawing is held by Muhu Architecture. No unauthorized use or copies are permitted without our consent.

KEY:

MU
H
ARCHITECTURE

Client:	Maya Rana	
Project Title:	Rear Extension & Front Porch	
Project Address:	9 Hunters Grove Hayes UB3 3JD	
Client ID:	4341536034	

Drawing Title:	Date:	2020-07-28
210		PROPOSED ELEVATION - PART 1
Scale: 1 : 100		A3
Drawn By: SM	Checked By:	Approved By:
Drawing No. MA/MR/23/11 AR 00HR DR		Revisions