


FOR COUNCIL SUBMISSION

ISO A3 297mm x 420mm

1

2

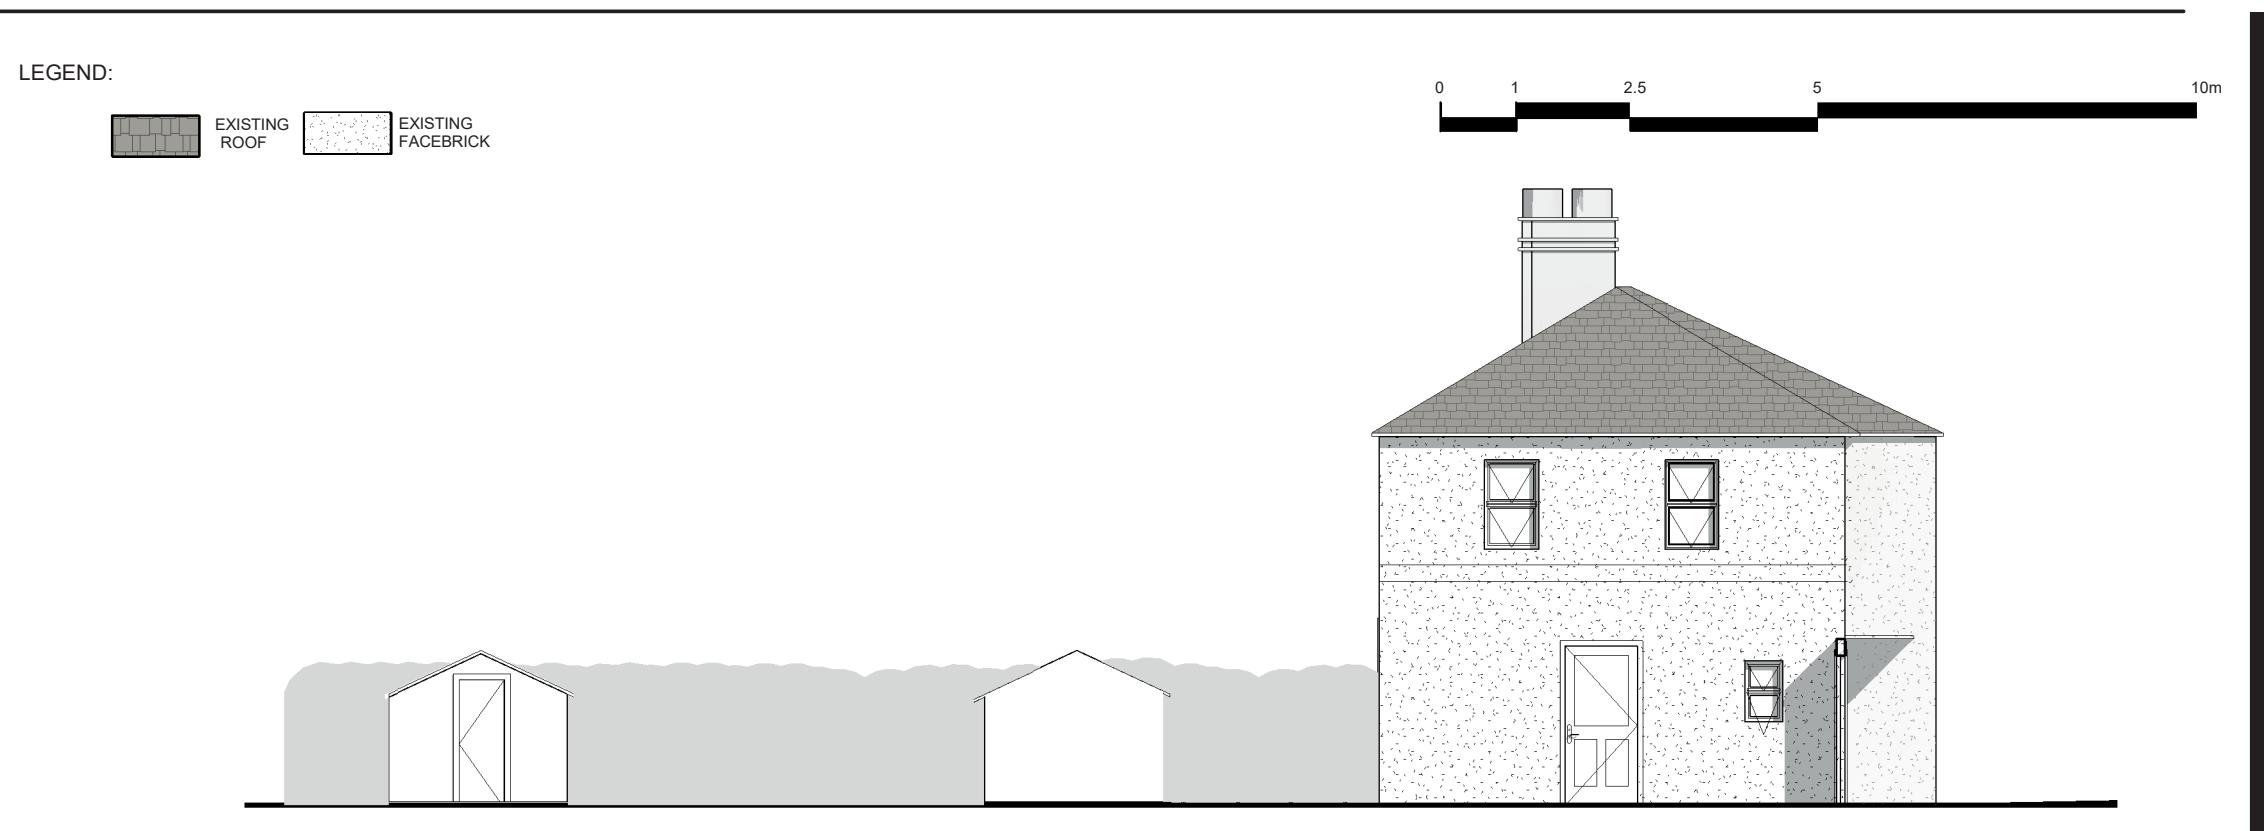

SOUTH ELEVATION

1 : 100



EAST ELEVATION

1 : 100

General Notes:

All dimensions are in millimeters unless noted otherwise. All dimensions to be verified on site. For any discrepancies and omissions, it is recipient's responsibility to verify the same specifically with the designer. The copyright of this drawing is held by Muhu Architecture. No unauthorized use or copies are permitted without our consent.

KEY:

MUH
ARCHITECTURE

Client:

Maya Rana

Project Title:

Rear Extension & Front Porch

Project Address:

9 Hunters Grove
Hayes UB3 3JD

Client ID:

4341536034

Drawing Title: Date: 2020-07-28

200 EXISTING
ELEVATION - PART 1

Scale: 1: 100	A3	
Drawn By: SM	Checked By:	Approved By:
Drawing No. MA/MR/23/09 AR 00HR DR 02	Revisions	