


FOR COUNCIL SUBMISSION


LEGEND:

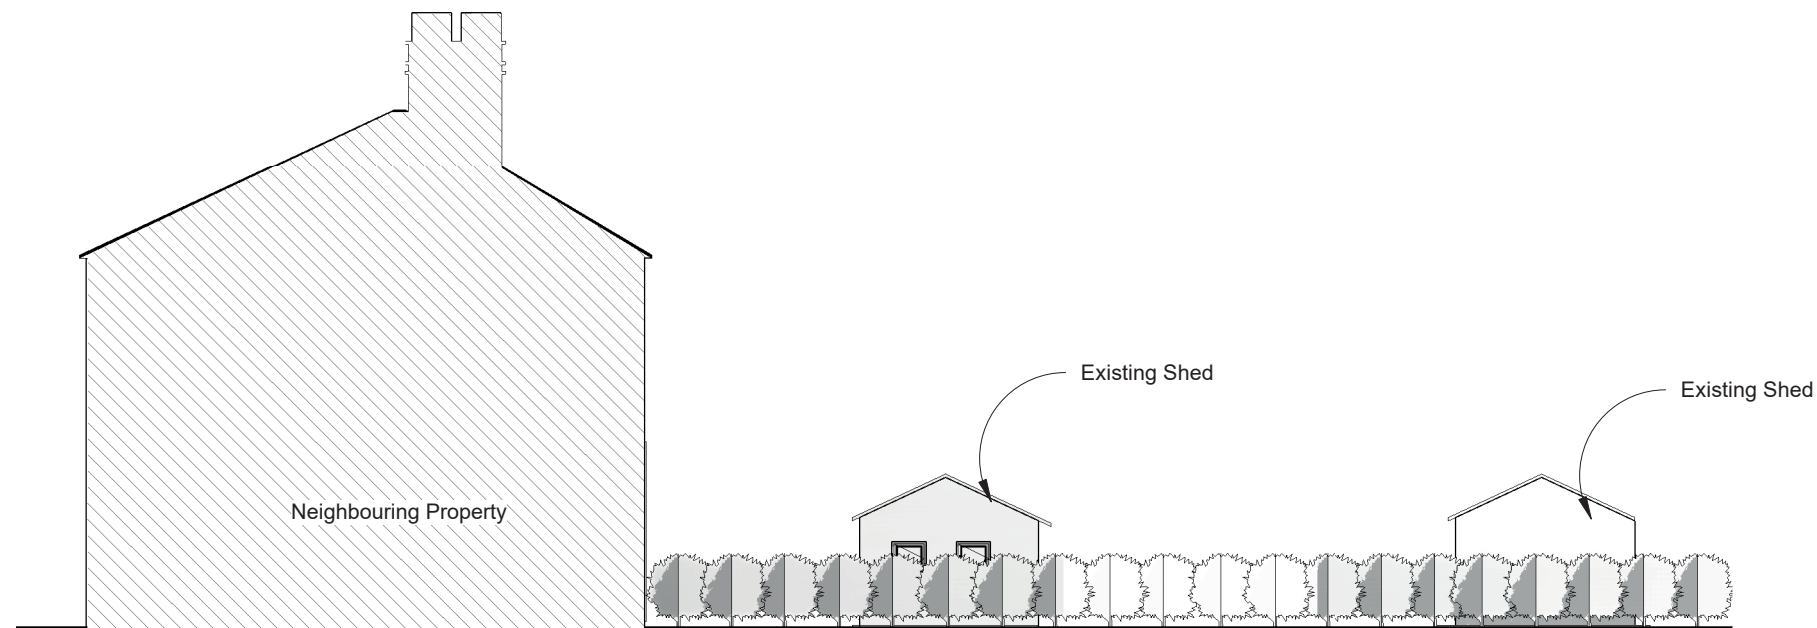

NORTH ELEVATION

1

1 : 100

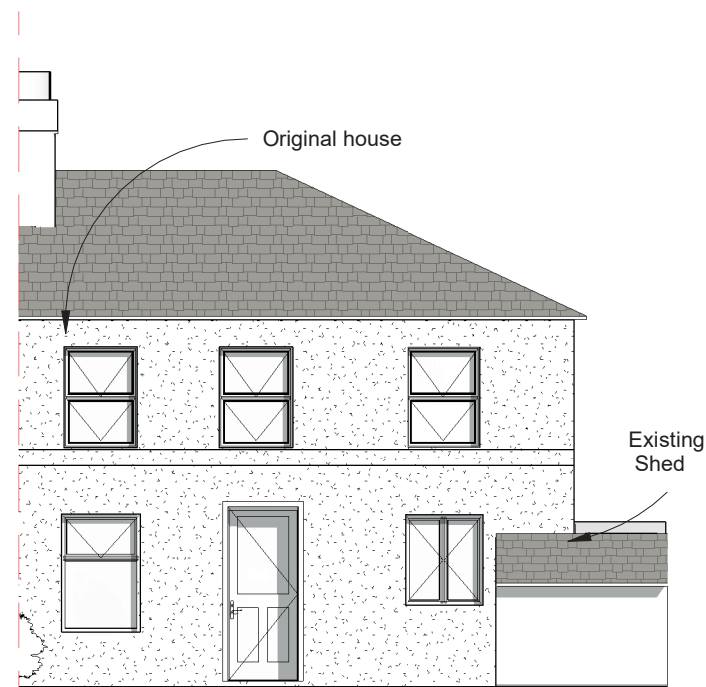

WEST ELEVATION

2

1 : 100

General Notes:

All dimensions are in millimeters unless noted otherwise. All dimensions to be verified on site. For any discrepancies and omissions, it is recipient's responsibility to verify the same specifically with the designer. The copyright of this drawing is held by Muu Architecture. No unauthorized use or copies are permitted without our consent.

KEY:



Client:
Maya Rana
Project Title:
Rear Extension & Front Porch
Project Address:
9 Hunters Grove Hayes UB3 3JD
Client ID:
4341536034

Drawing Title:	Date:	2020-07-28
201	EXISTING ELEVATION - PART 2	
Scale:	1: 100	A3
Drawn By:	Checked By:	Approved By:
SM		
Drawing No.	Revisions	
MA/MR/23/10 AR 00HR DR	02	