

FOR COUNCIL SUBMISSION

ISO A3 297mm x 420mm


LEGEND:

	EXISTING ROOF		NEW ROOF		EXISTING WALLS/SLAB		S		NEW WALLS		NEW ROOF
--	---------------	--	----------	--	---------------------	--	---	--	-----------	--	----------

1

2

0 1 2.5 5 10m

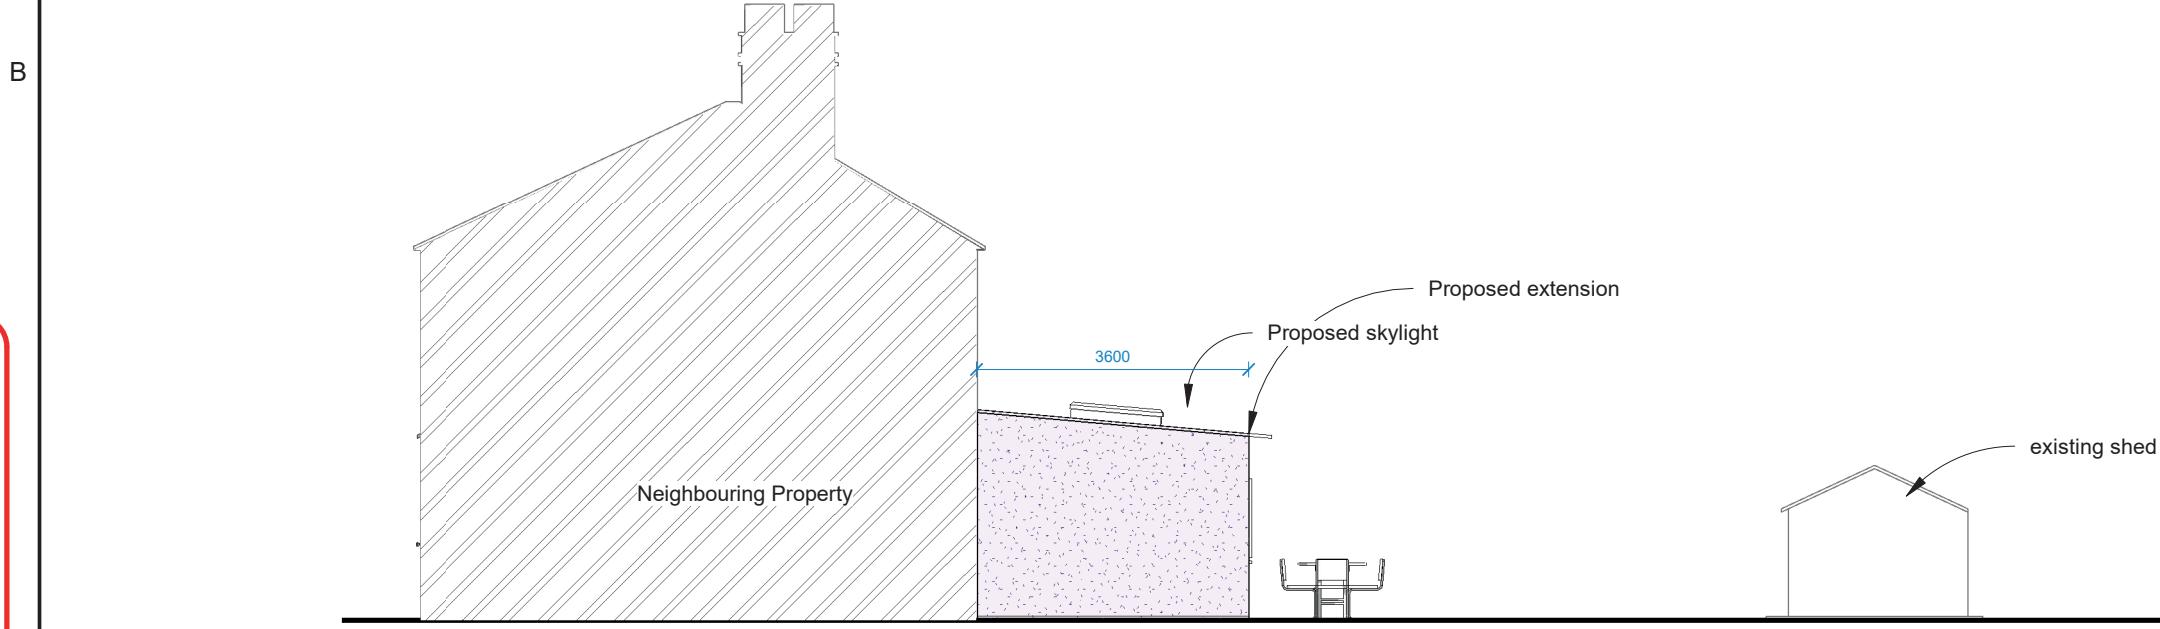

1 NORTH ELEVATION
1 : 100

Last Plotted: 21/11/2023 04:06:29
Filename:

Printed on % Post-Consumer
Recycled Content Paper



2 EAST ELEVATION
1 : 100

General Notes:

All dimensions are in millimeters unless noted otherwise. All dimensions to be verified on site. For any discrepancies and omissions, it is recipient's responsibility to verify the same specifically with the designer. The copyright of this drawing is held by Muhu Architecture. No unauthorized use or copies are permitted without our consent.

KEY:

MUH
ARCHITECTURE

Client:	Maya Rana	
Project Title:	Rear Extension & Front Porch	
Project Address:	9 Hunters Hayes UB3 3JD	
Client ID:	4341536034	

Drawing Title:	Date:	2020-07-28
210		PROPOSED ELEVATION - PART 1
Scale: 1 : 100		A3
Drawn By: SM	Checked By:	Approved By:
Drawing No. MA/MR/23/11 AR 00HR DR		Revisions 02