




• PROPOSED GROUND FLOOR PLAN

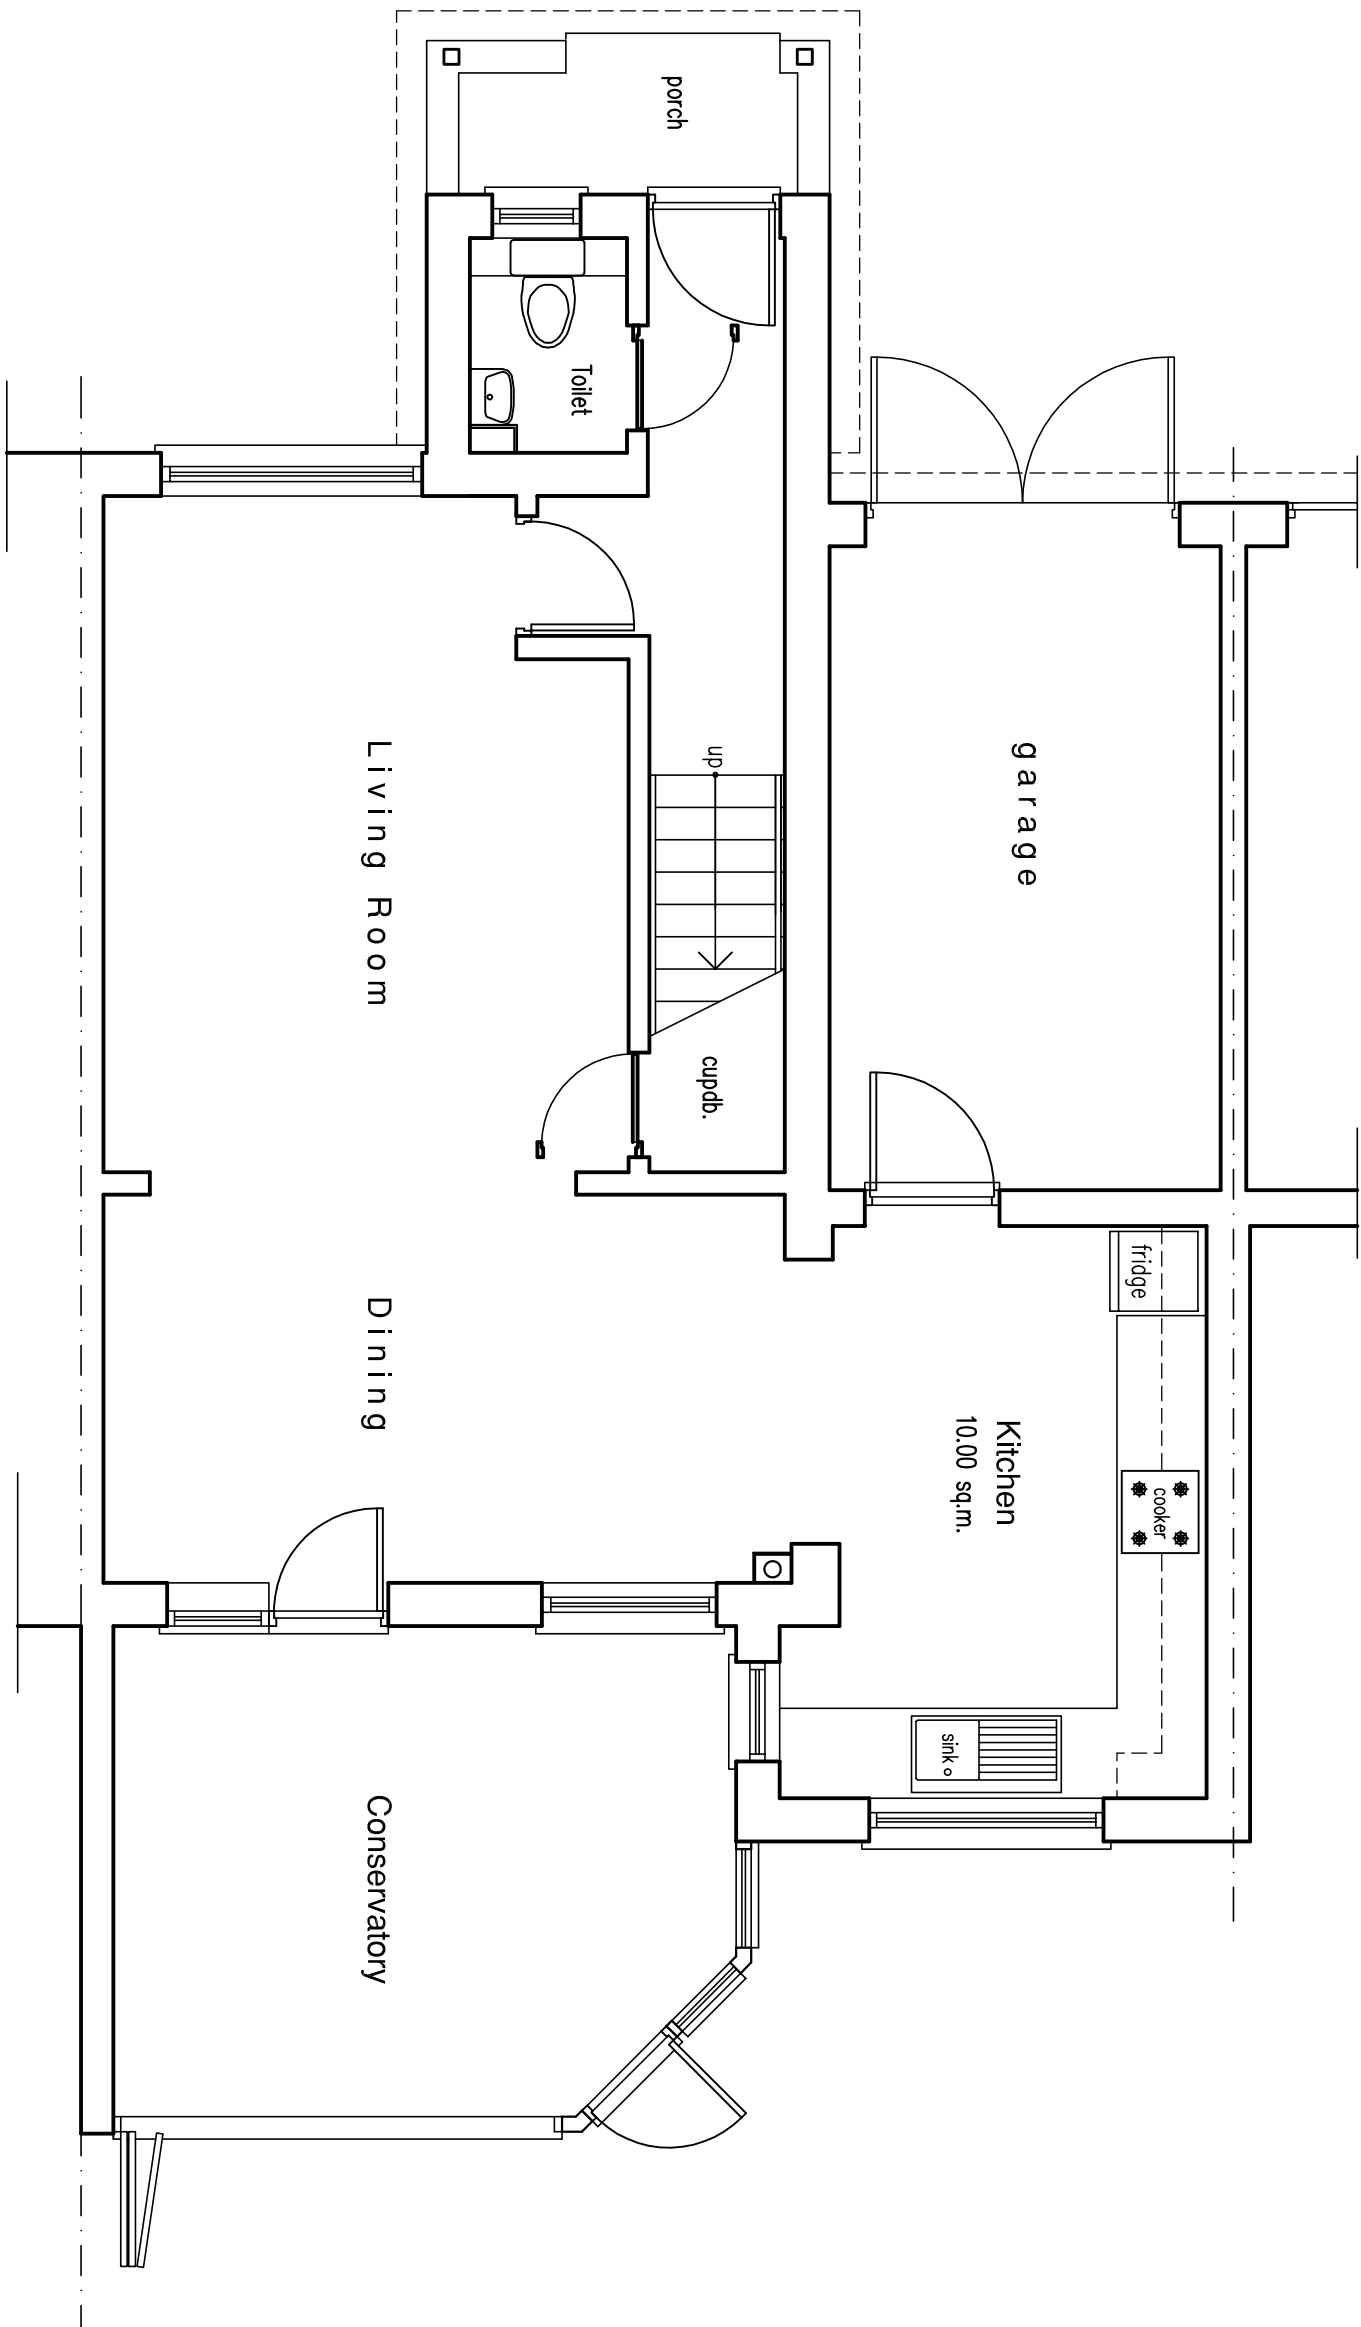


• EXISTING GROUND FLOOR PLAN

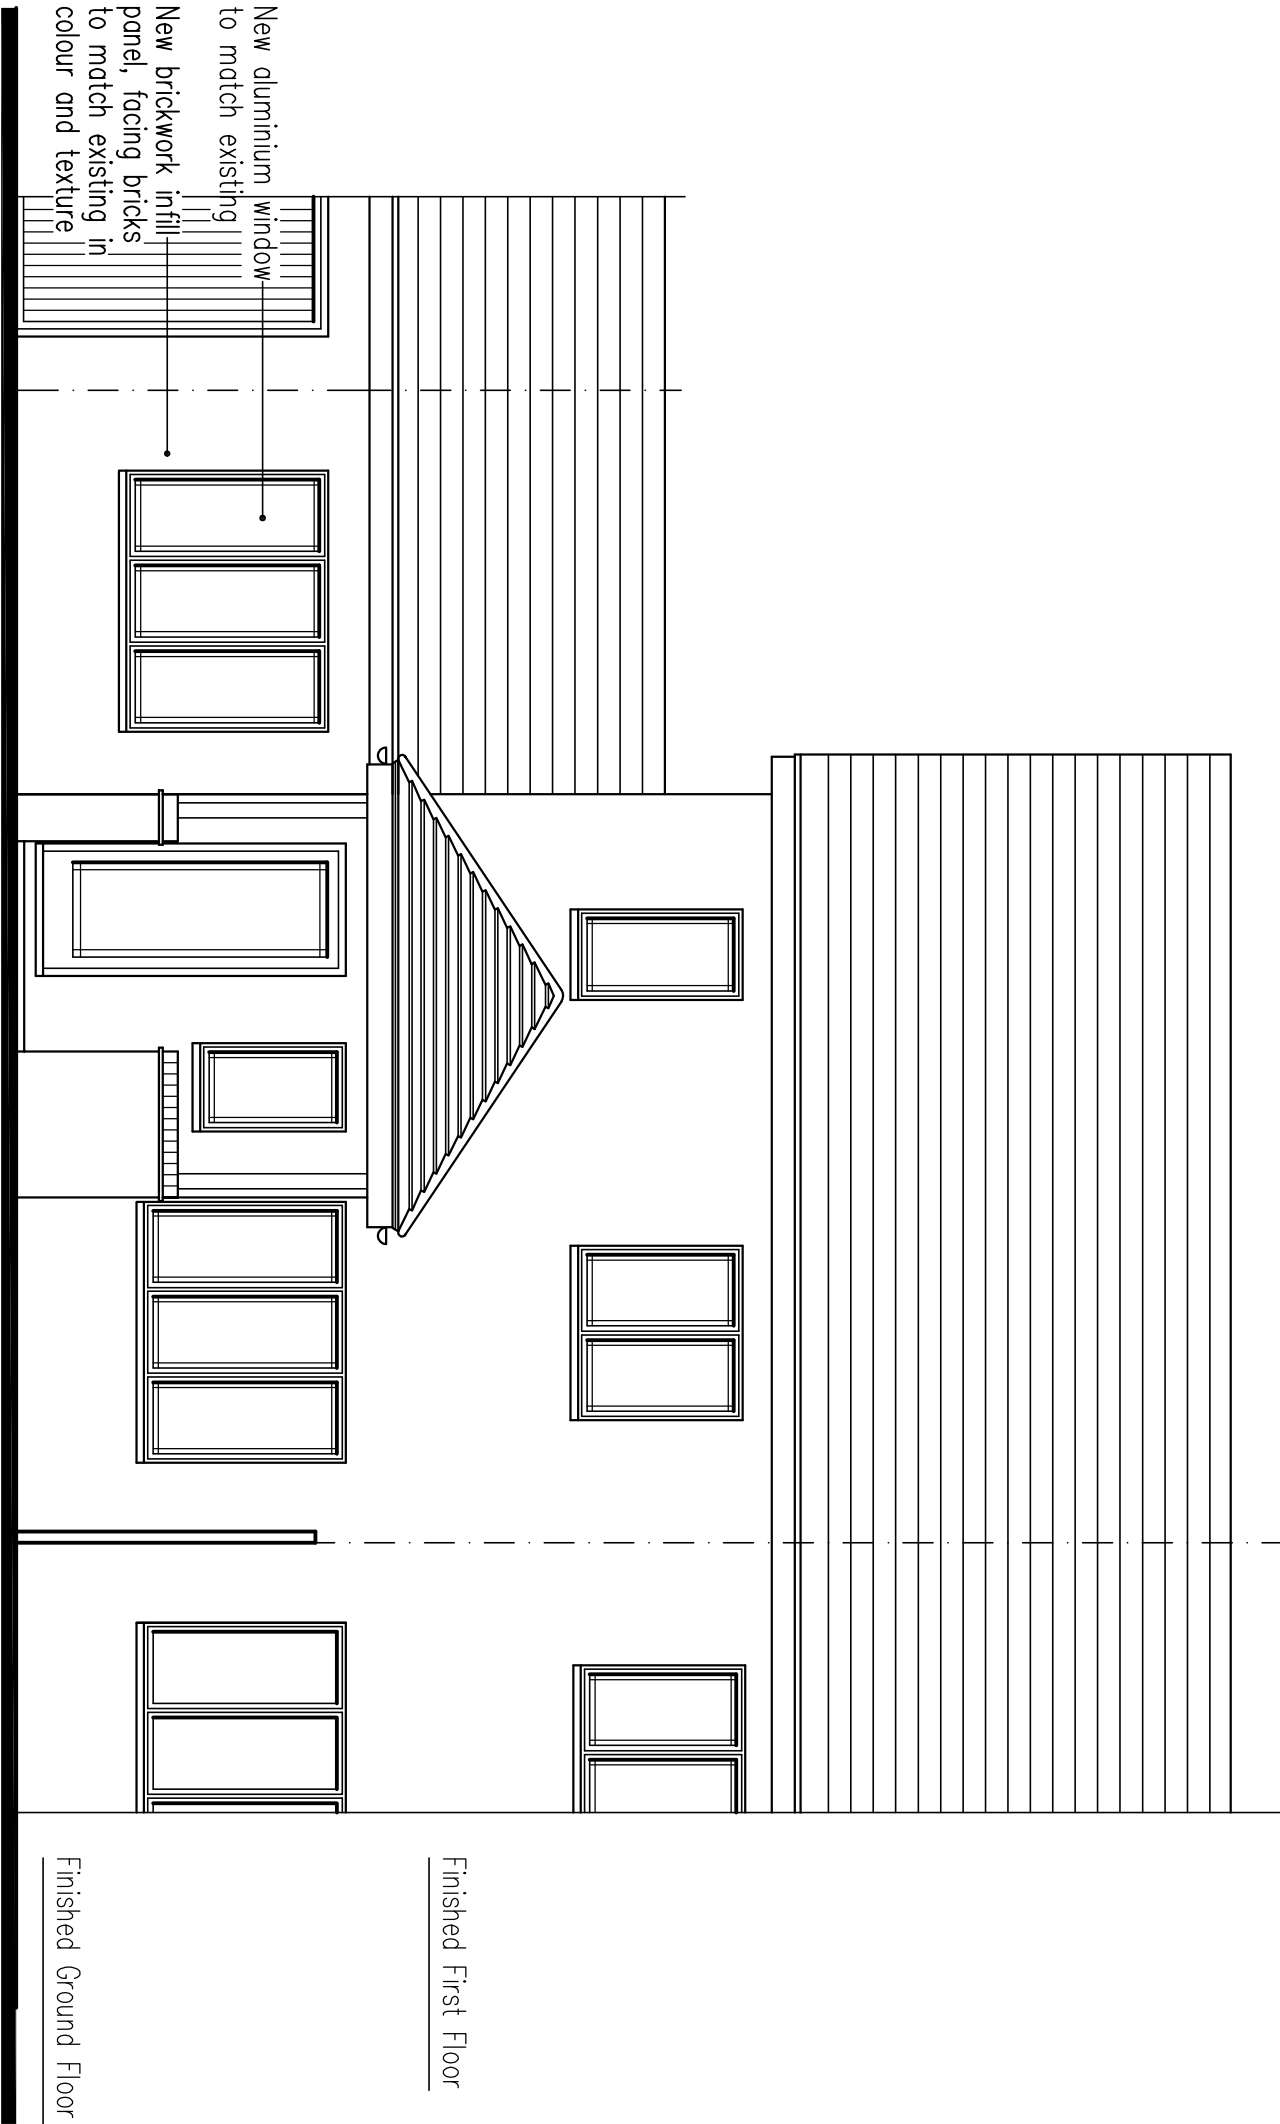

• Proposed Front Elevation

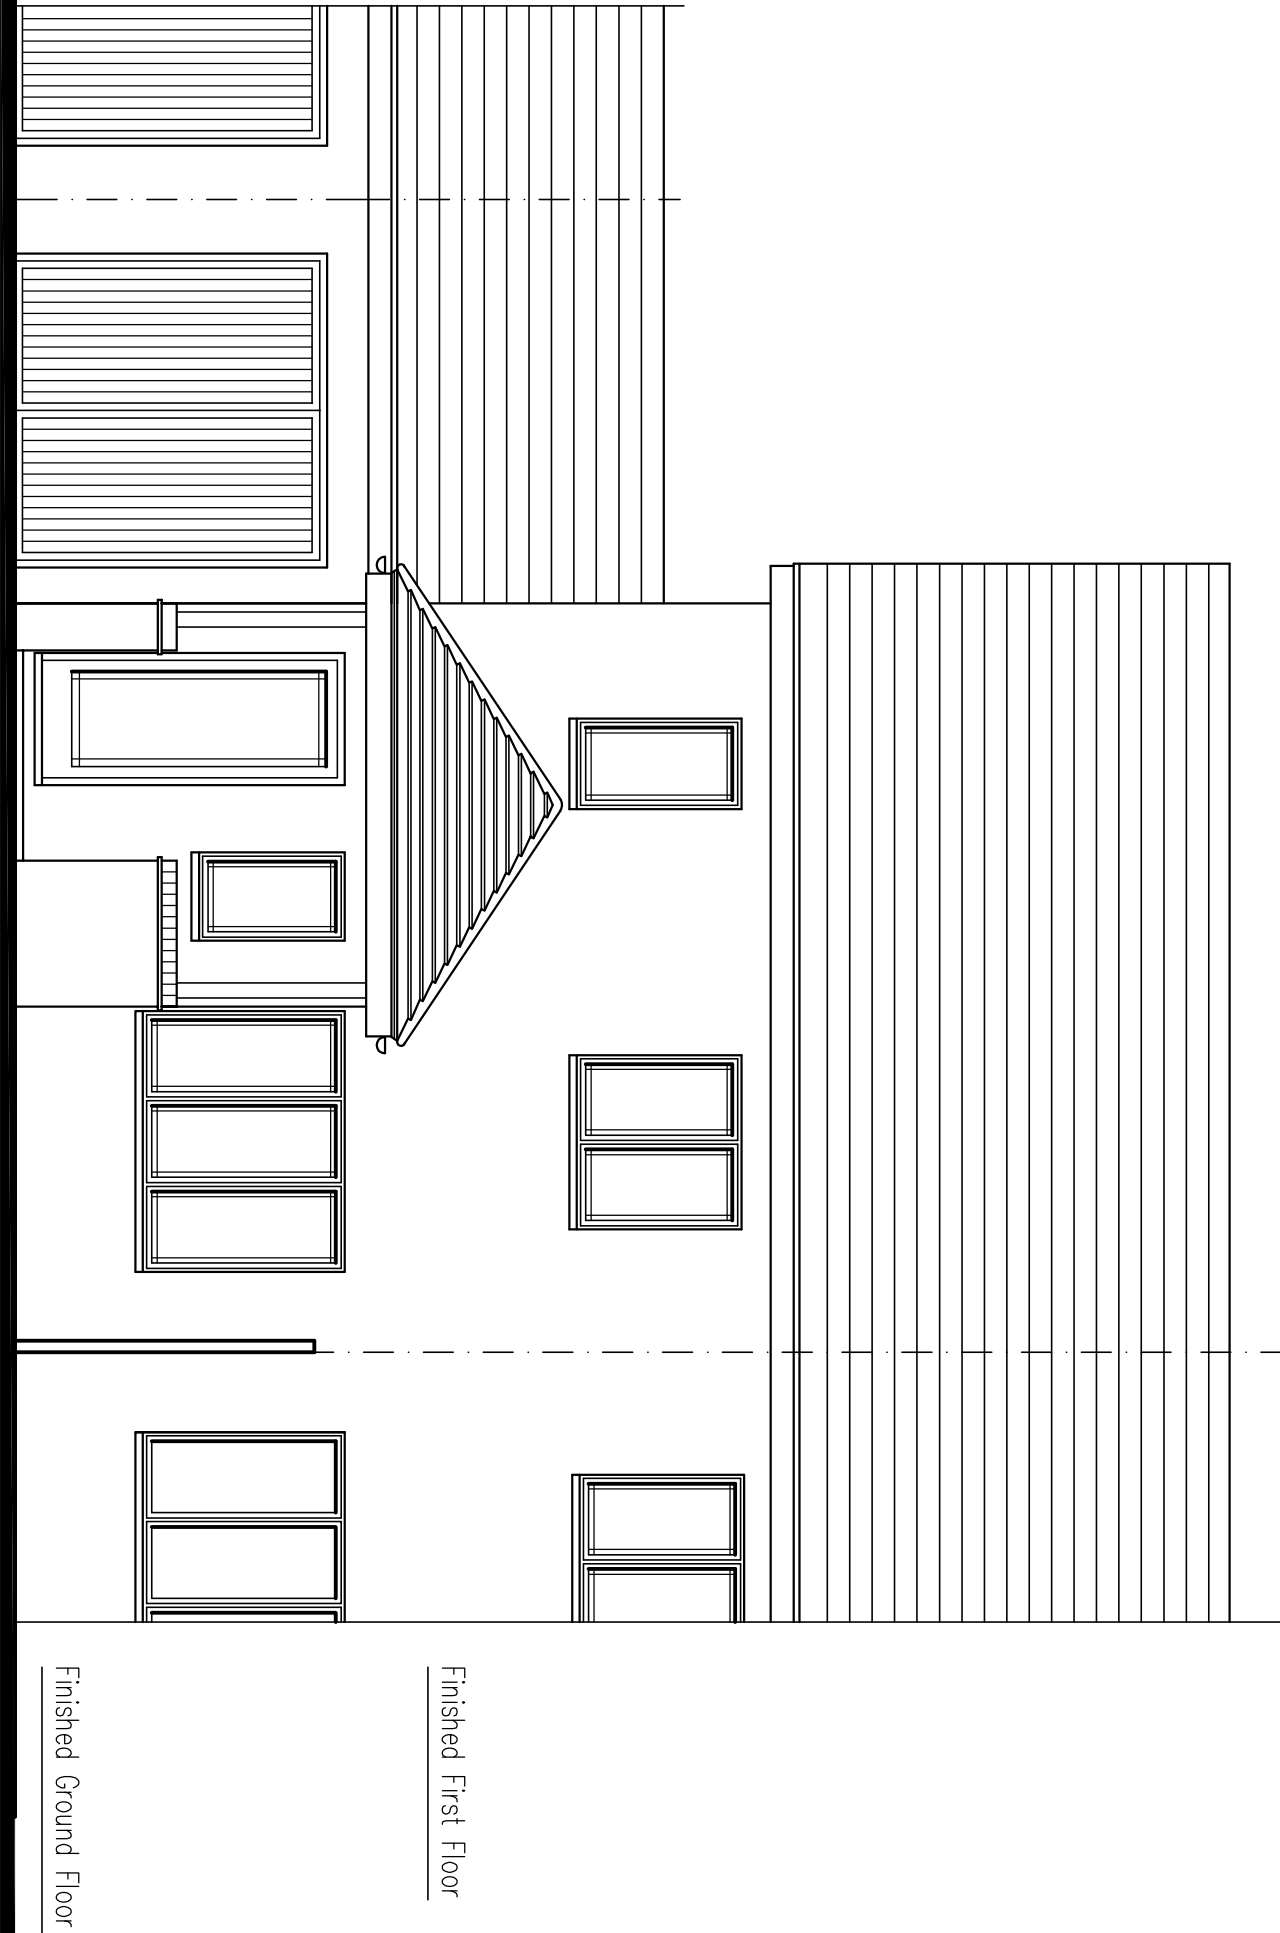

• Existing Front Elevation

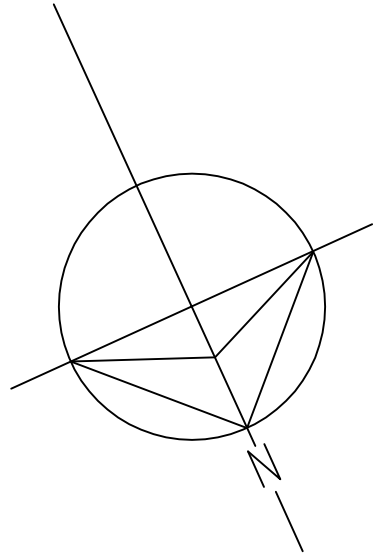

Rev.	Date	Description
Collin L. Davis MCIOB		Architectural Services
Mob: 0775440336		Tel/Fax: 0203 945898
Email: cldv2003@rnhoo.co.uk		

Job Title	PROPOSED CONVERSION OF GARAGE TO HABITABLE FLOOR SPACE AND ALTERATIONS TO EXISTING CONSERVATORY 23 AIRDRIE CLOSE HAYES UB4 9SR
-----------	--

Title	PROPOSED AND EXISTING GROUND FLOOR PLANS AND FRONT ELEVATIONS
-------	---

Scale	Dwg No
1 : 50	23AC/PA1
Date	APRIL 2023

©Copyright. This drawing is not to be copied or reproduced without prior authorisation.