




- Existing Front Elevation

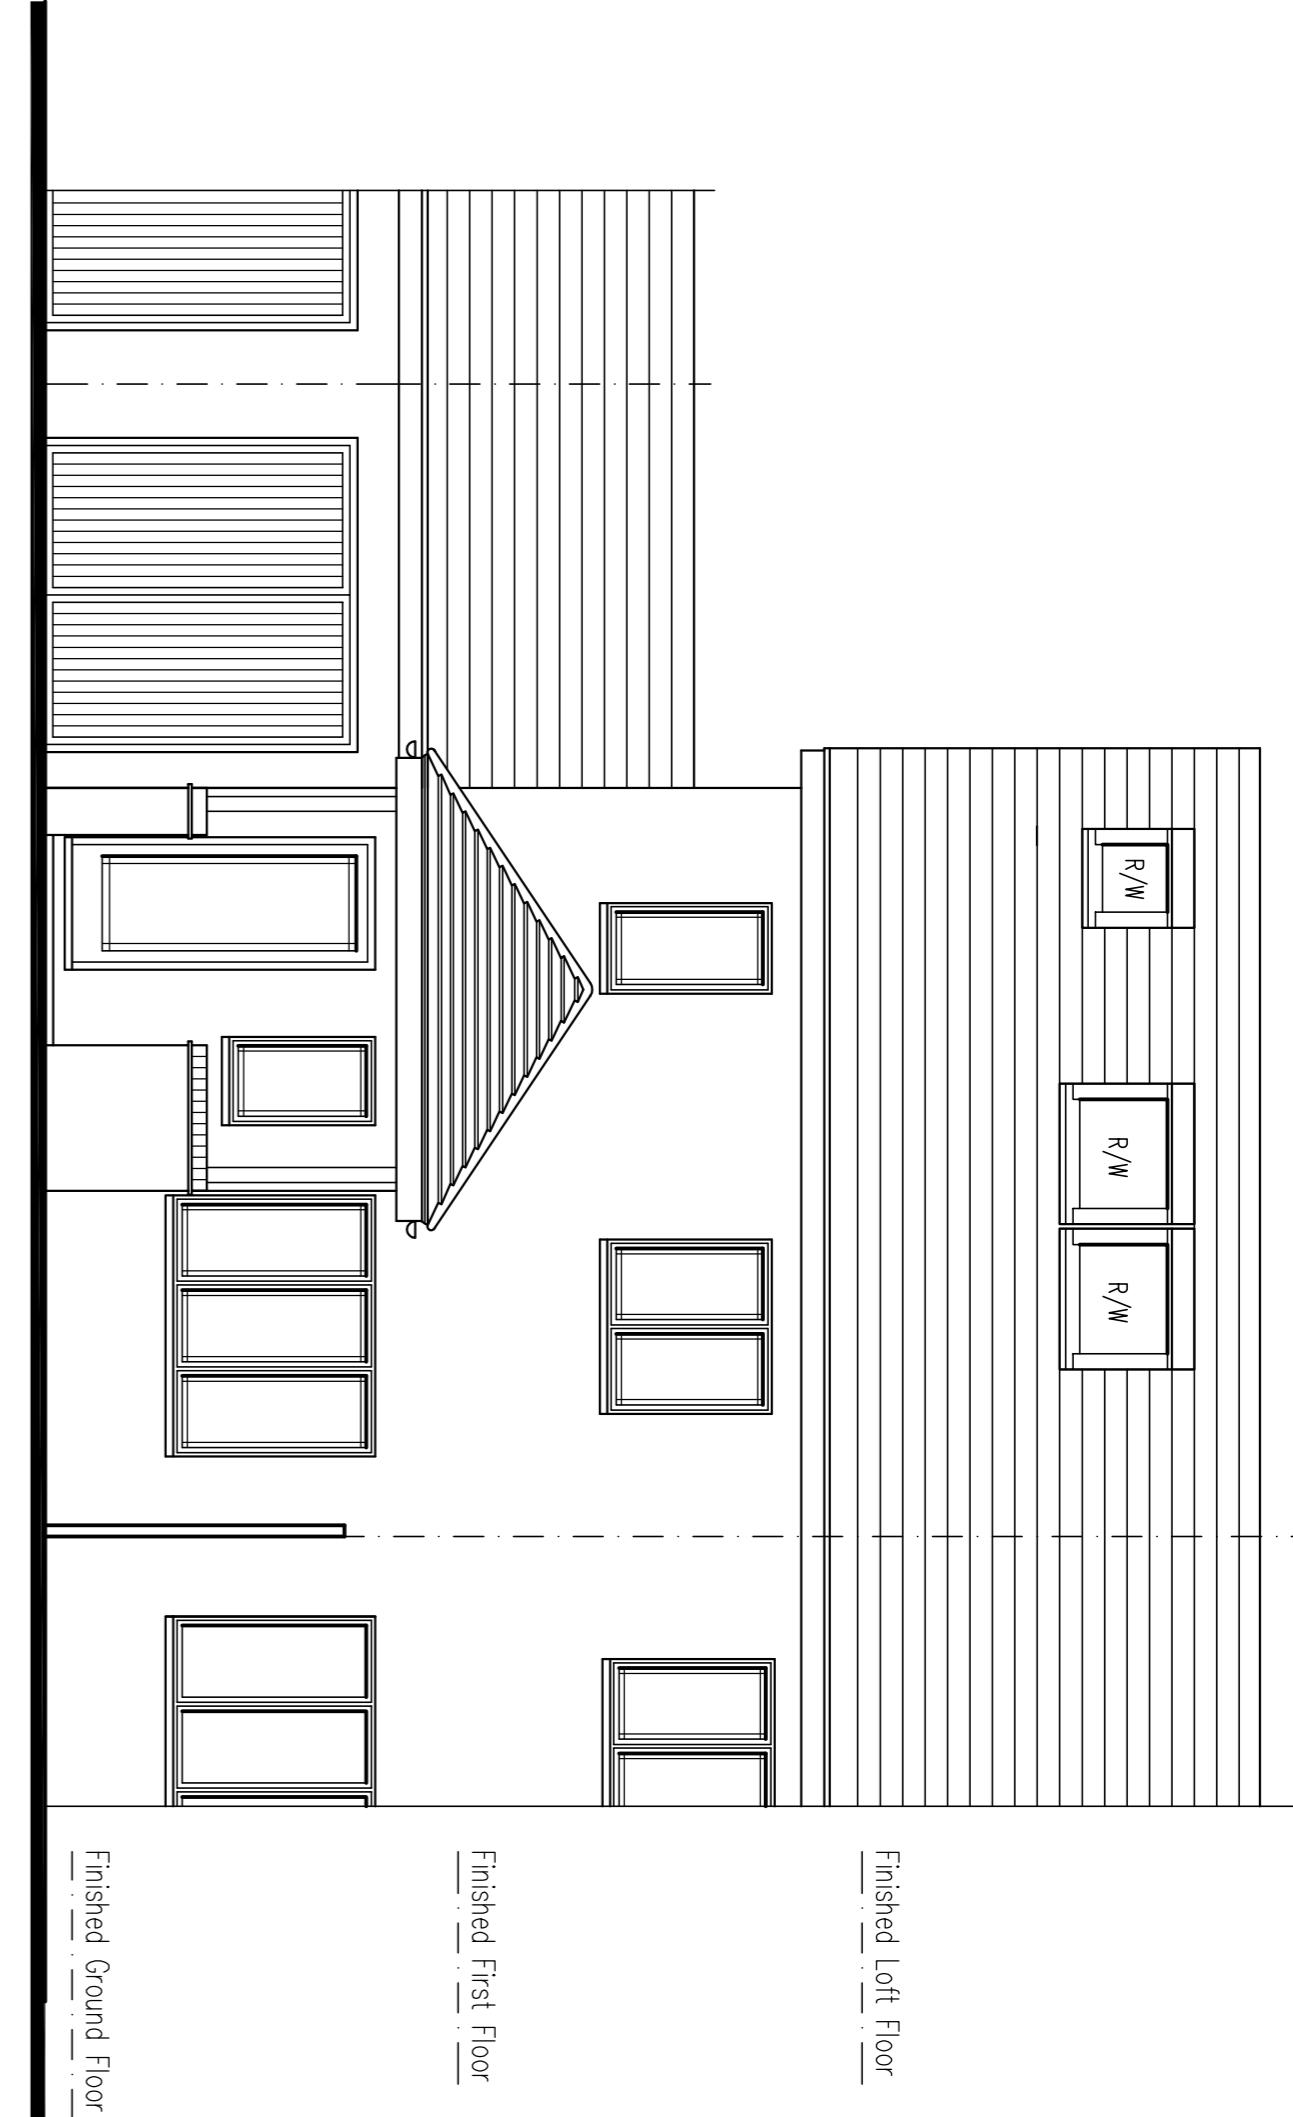

- Existing Leftside Sectional Elevation

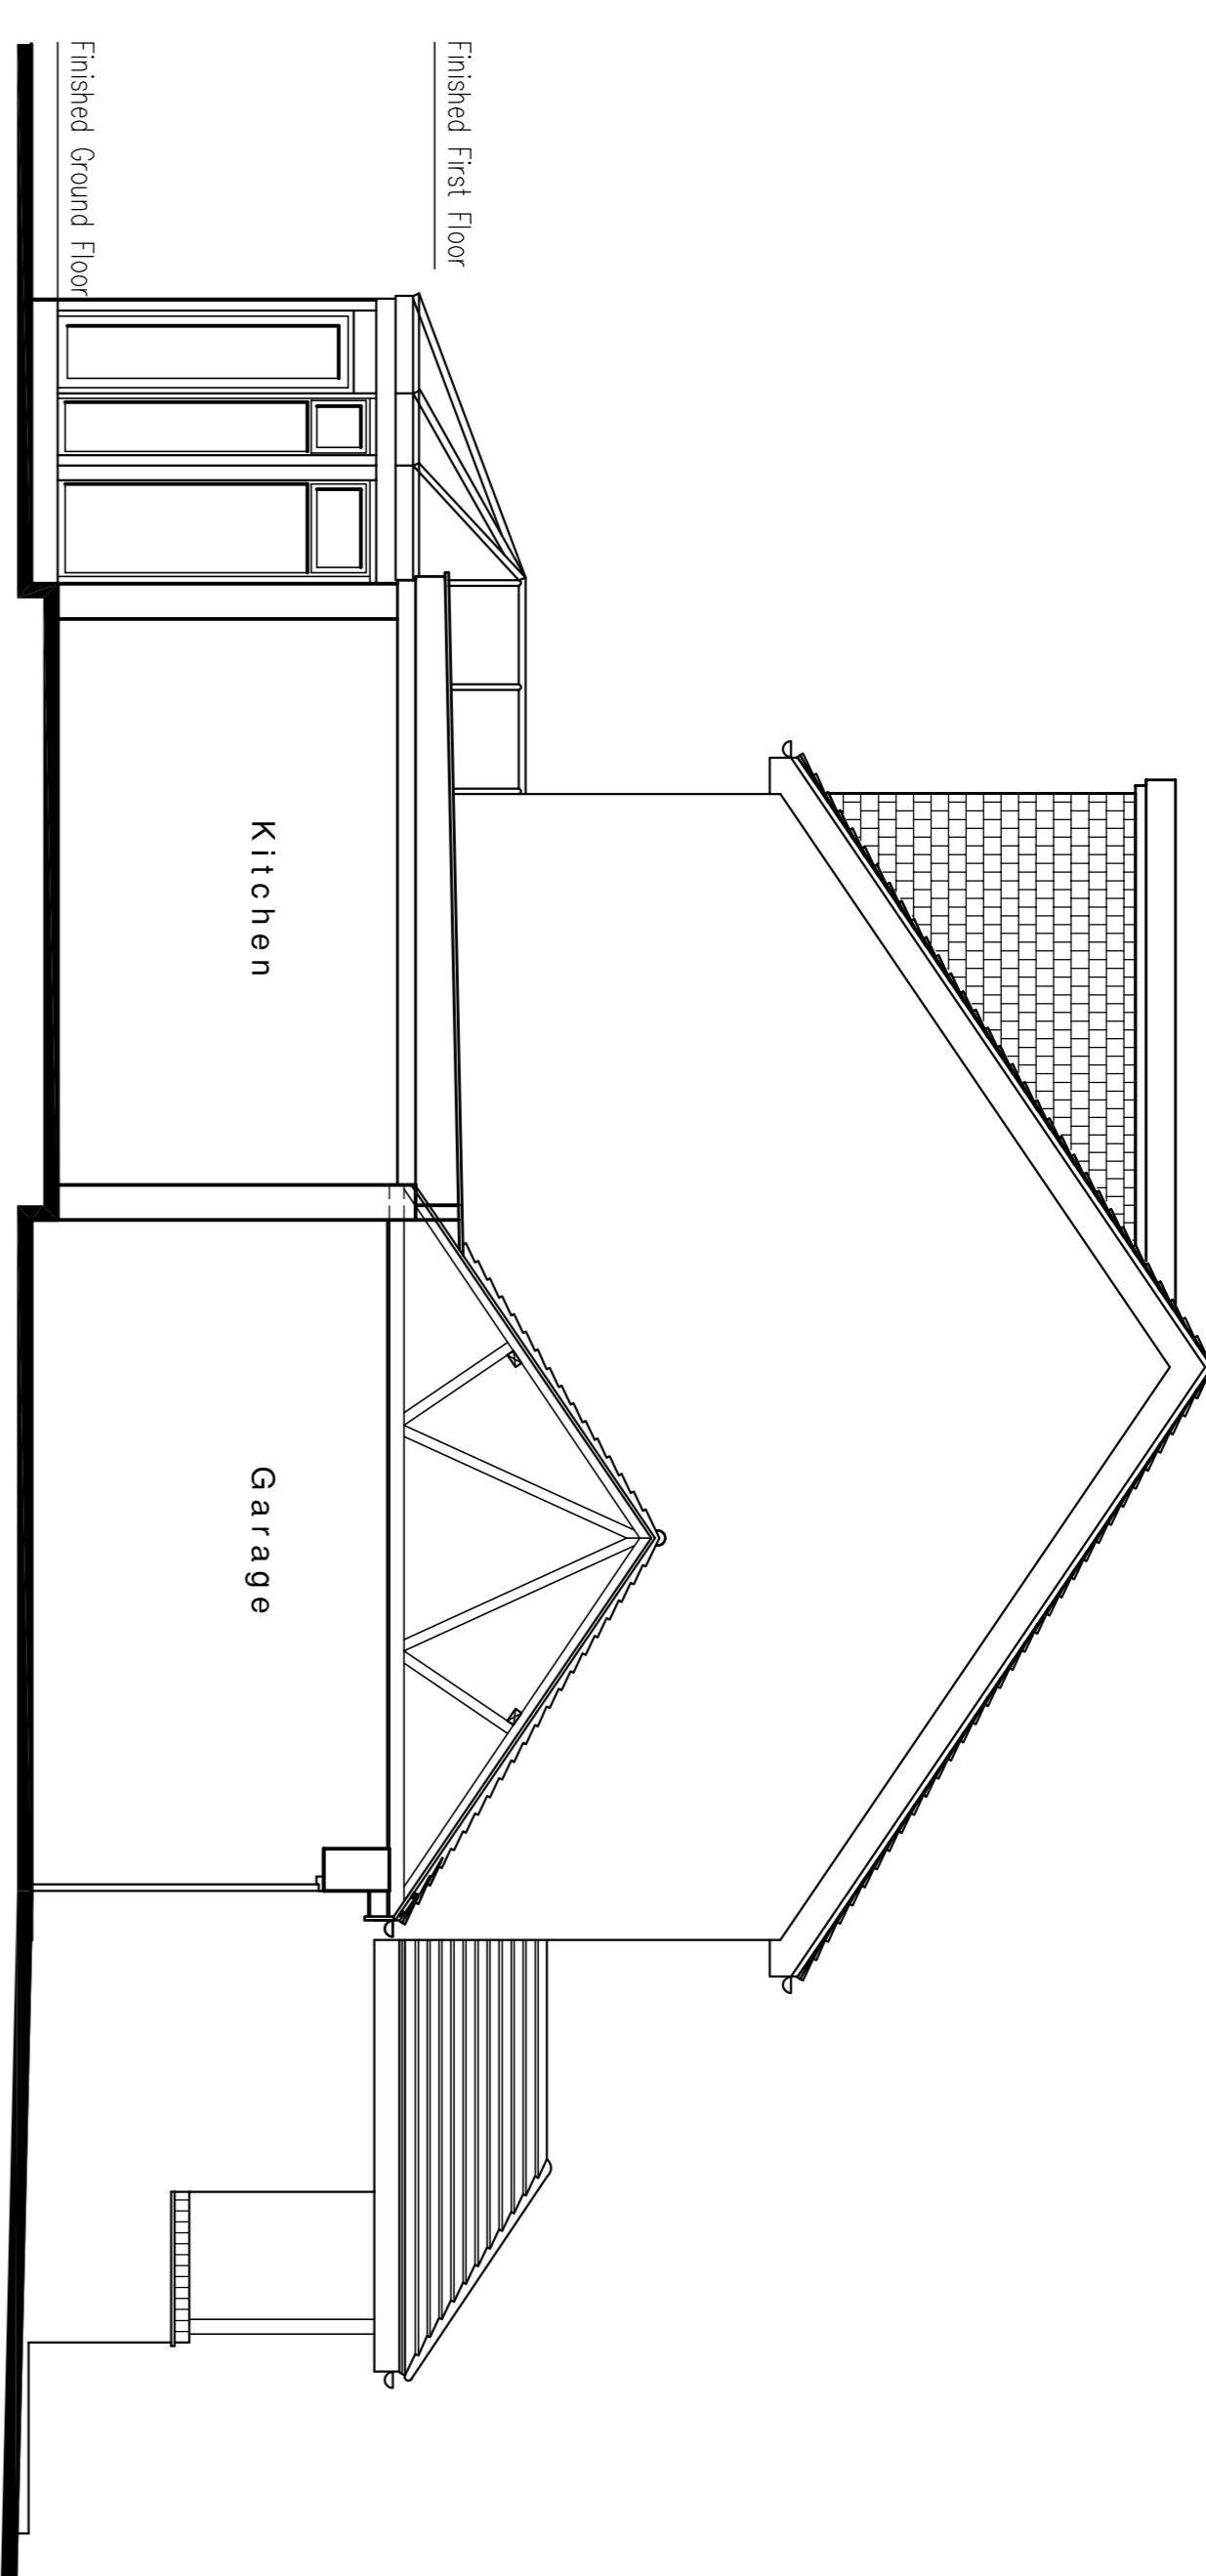

- Existing Rightside Elevation

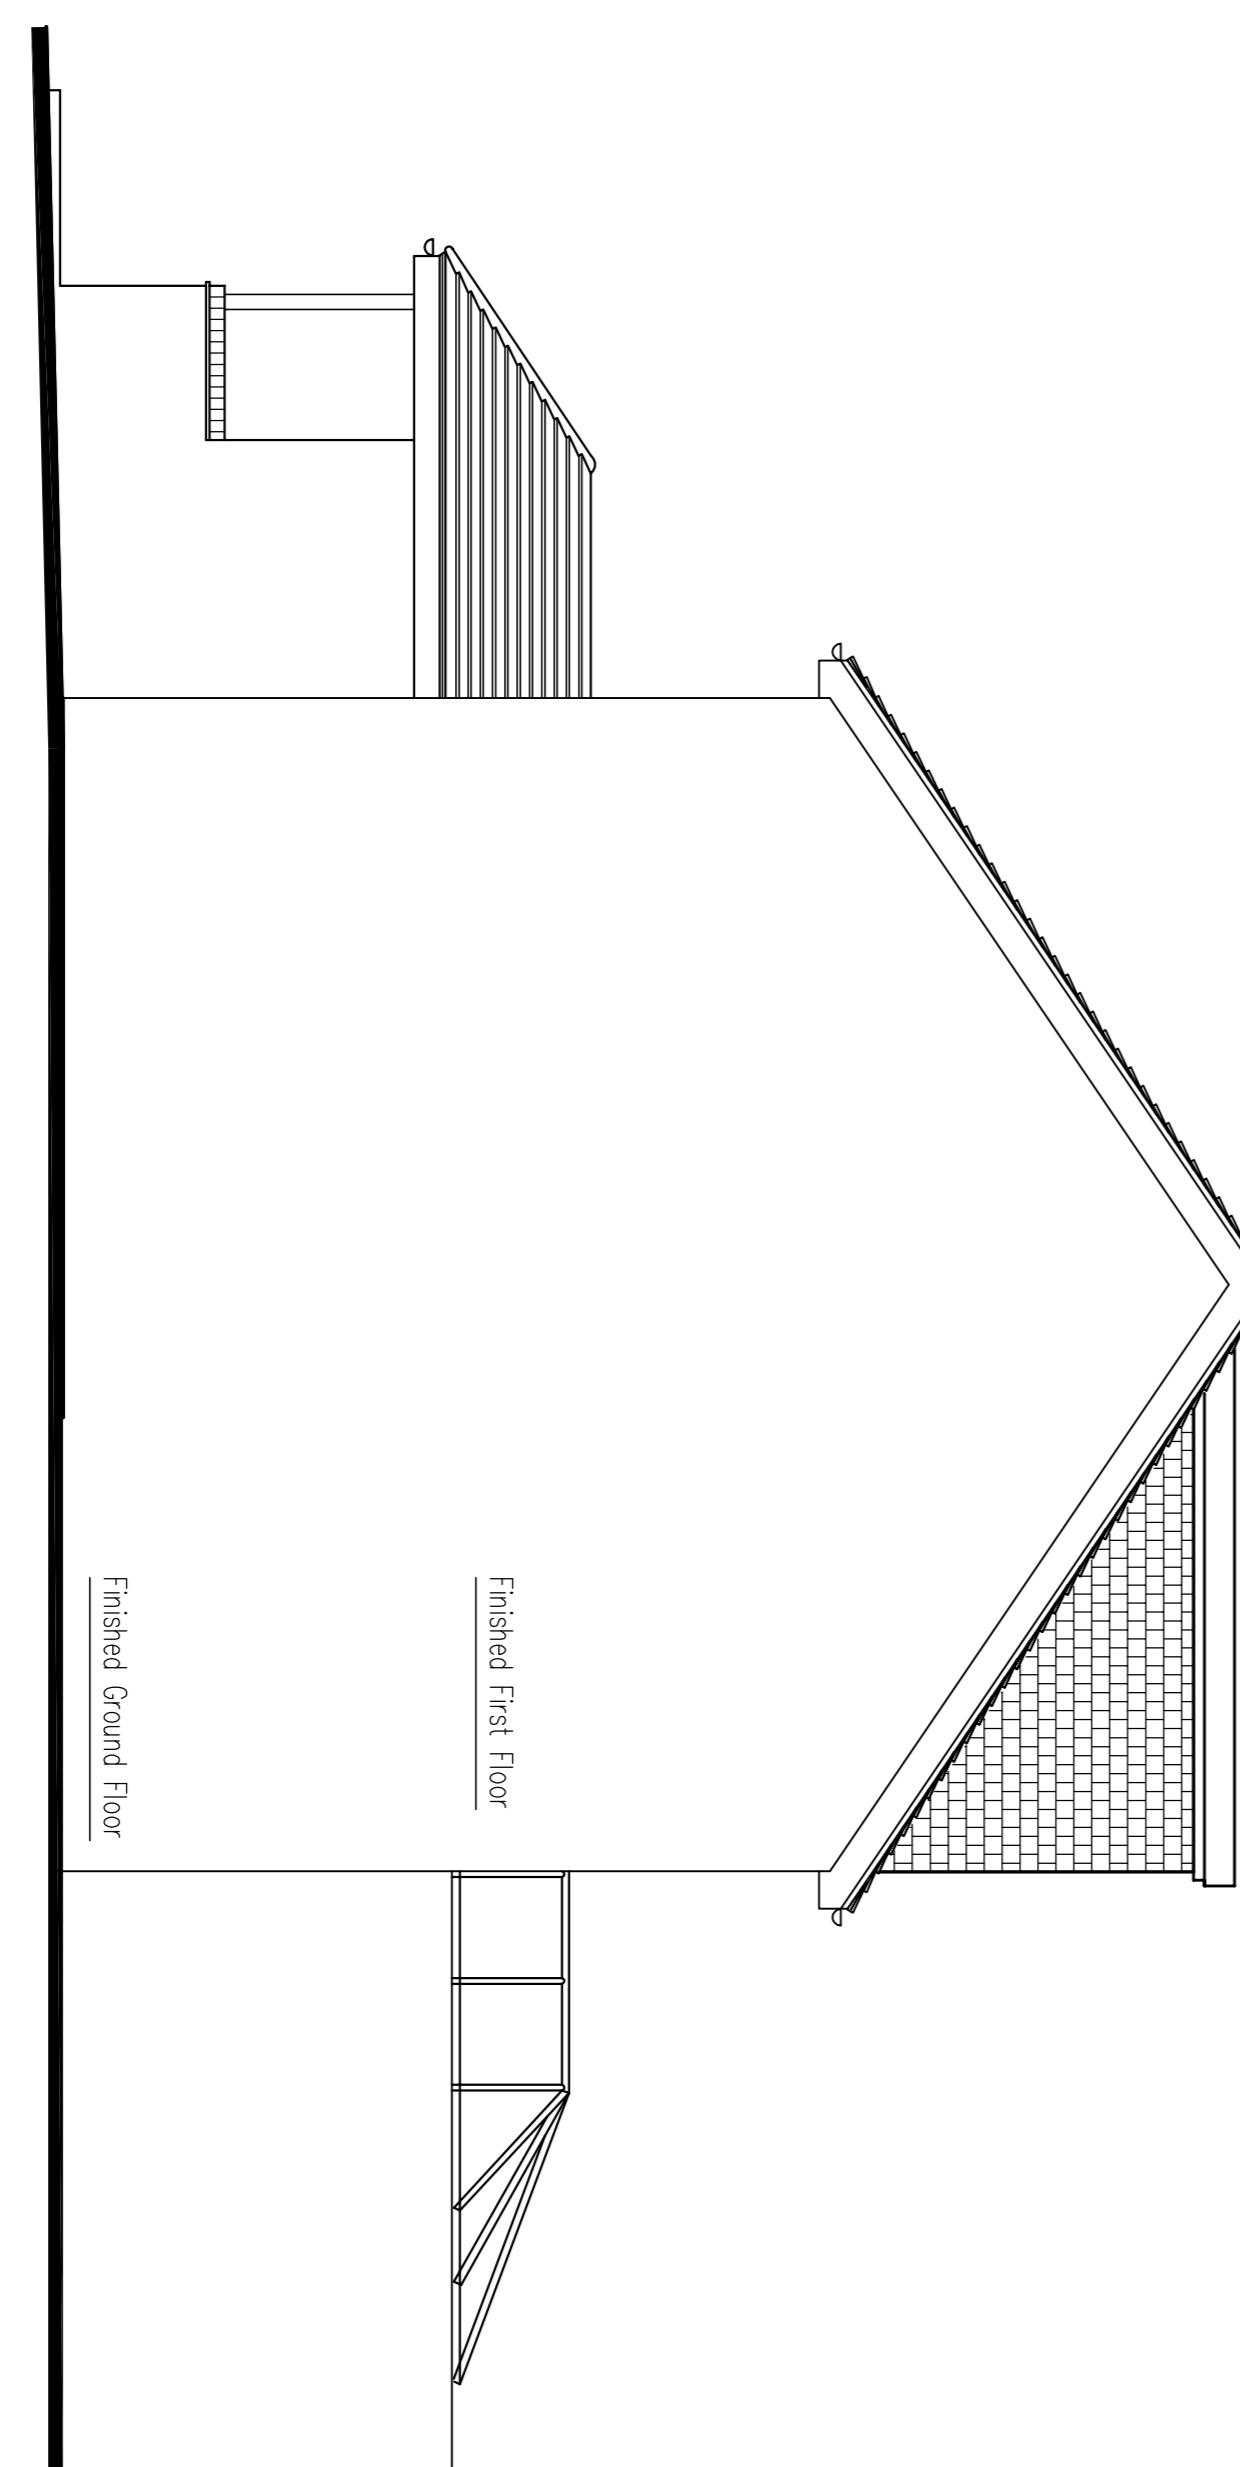

**EXISTING ELEVATIONS**

Scale	Dwg No
1 : 50	
Date	23AC/ENF/P02
January 2024	© Authorisation. This drawing is not to be copied or reproduced without prior