




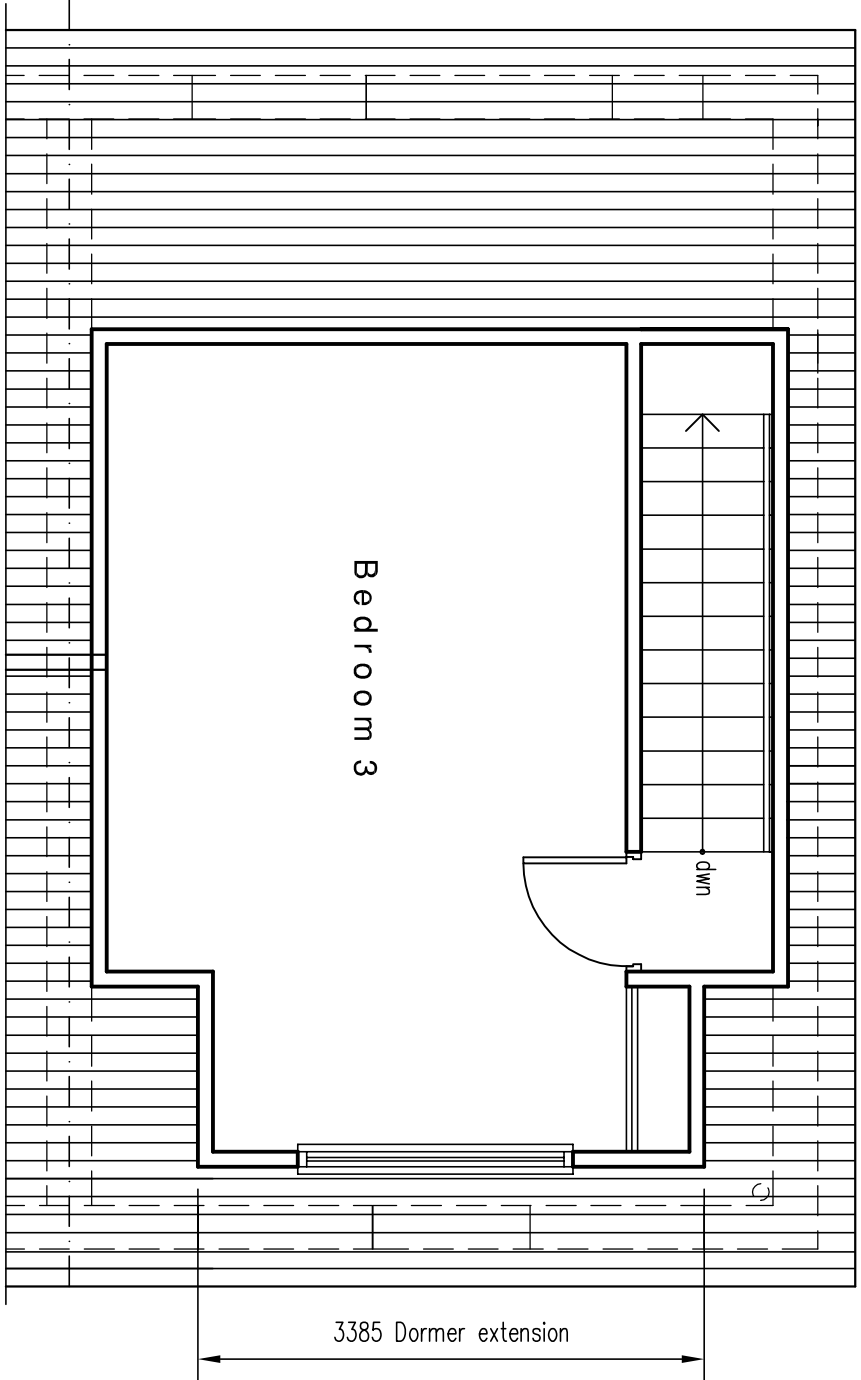


• EXISTING LOFT FLOOR PLAN

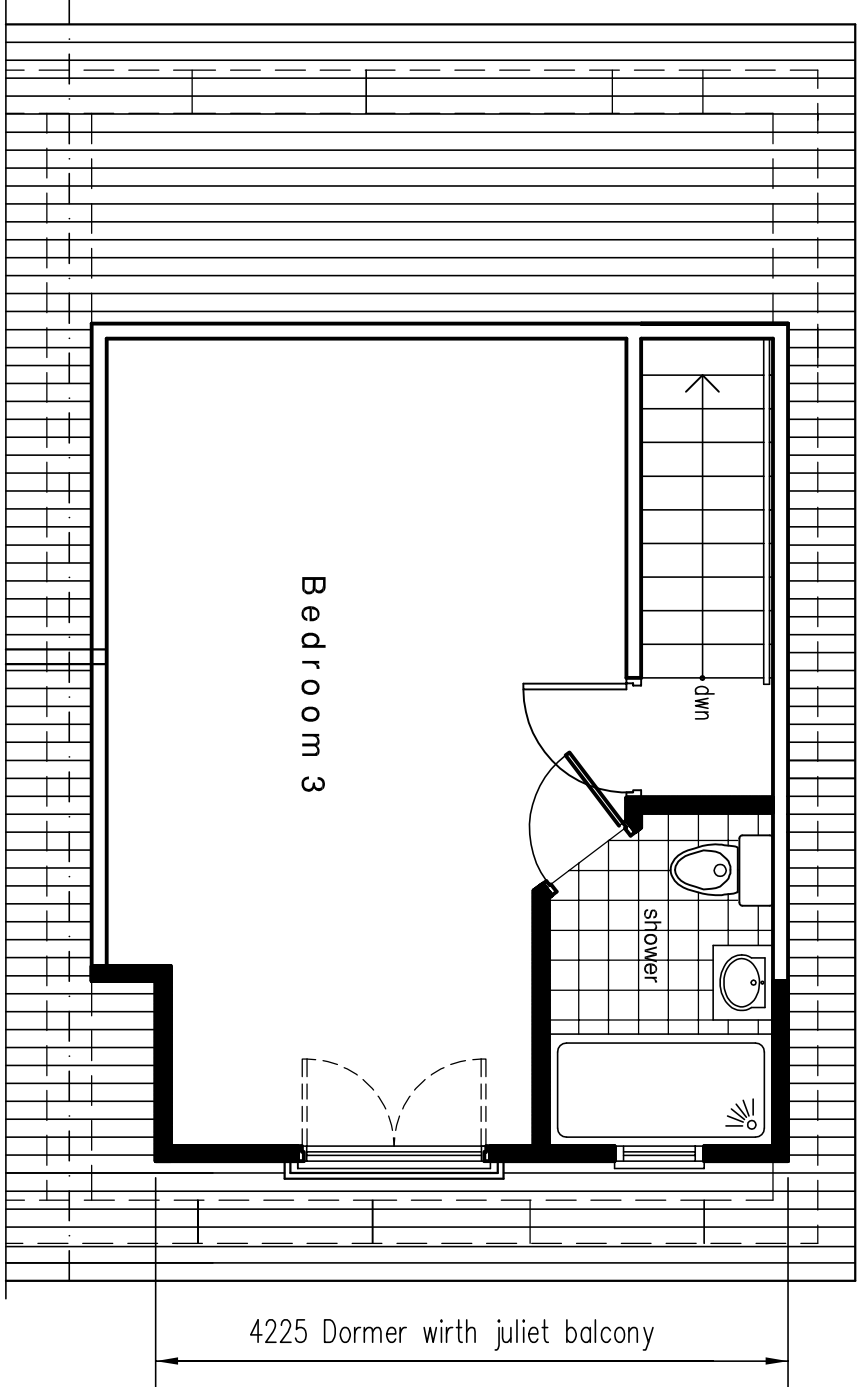


• PROPOSED LOFT FLOOR PLAN

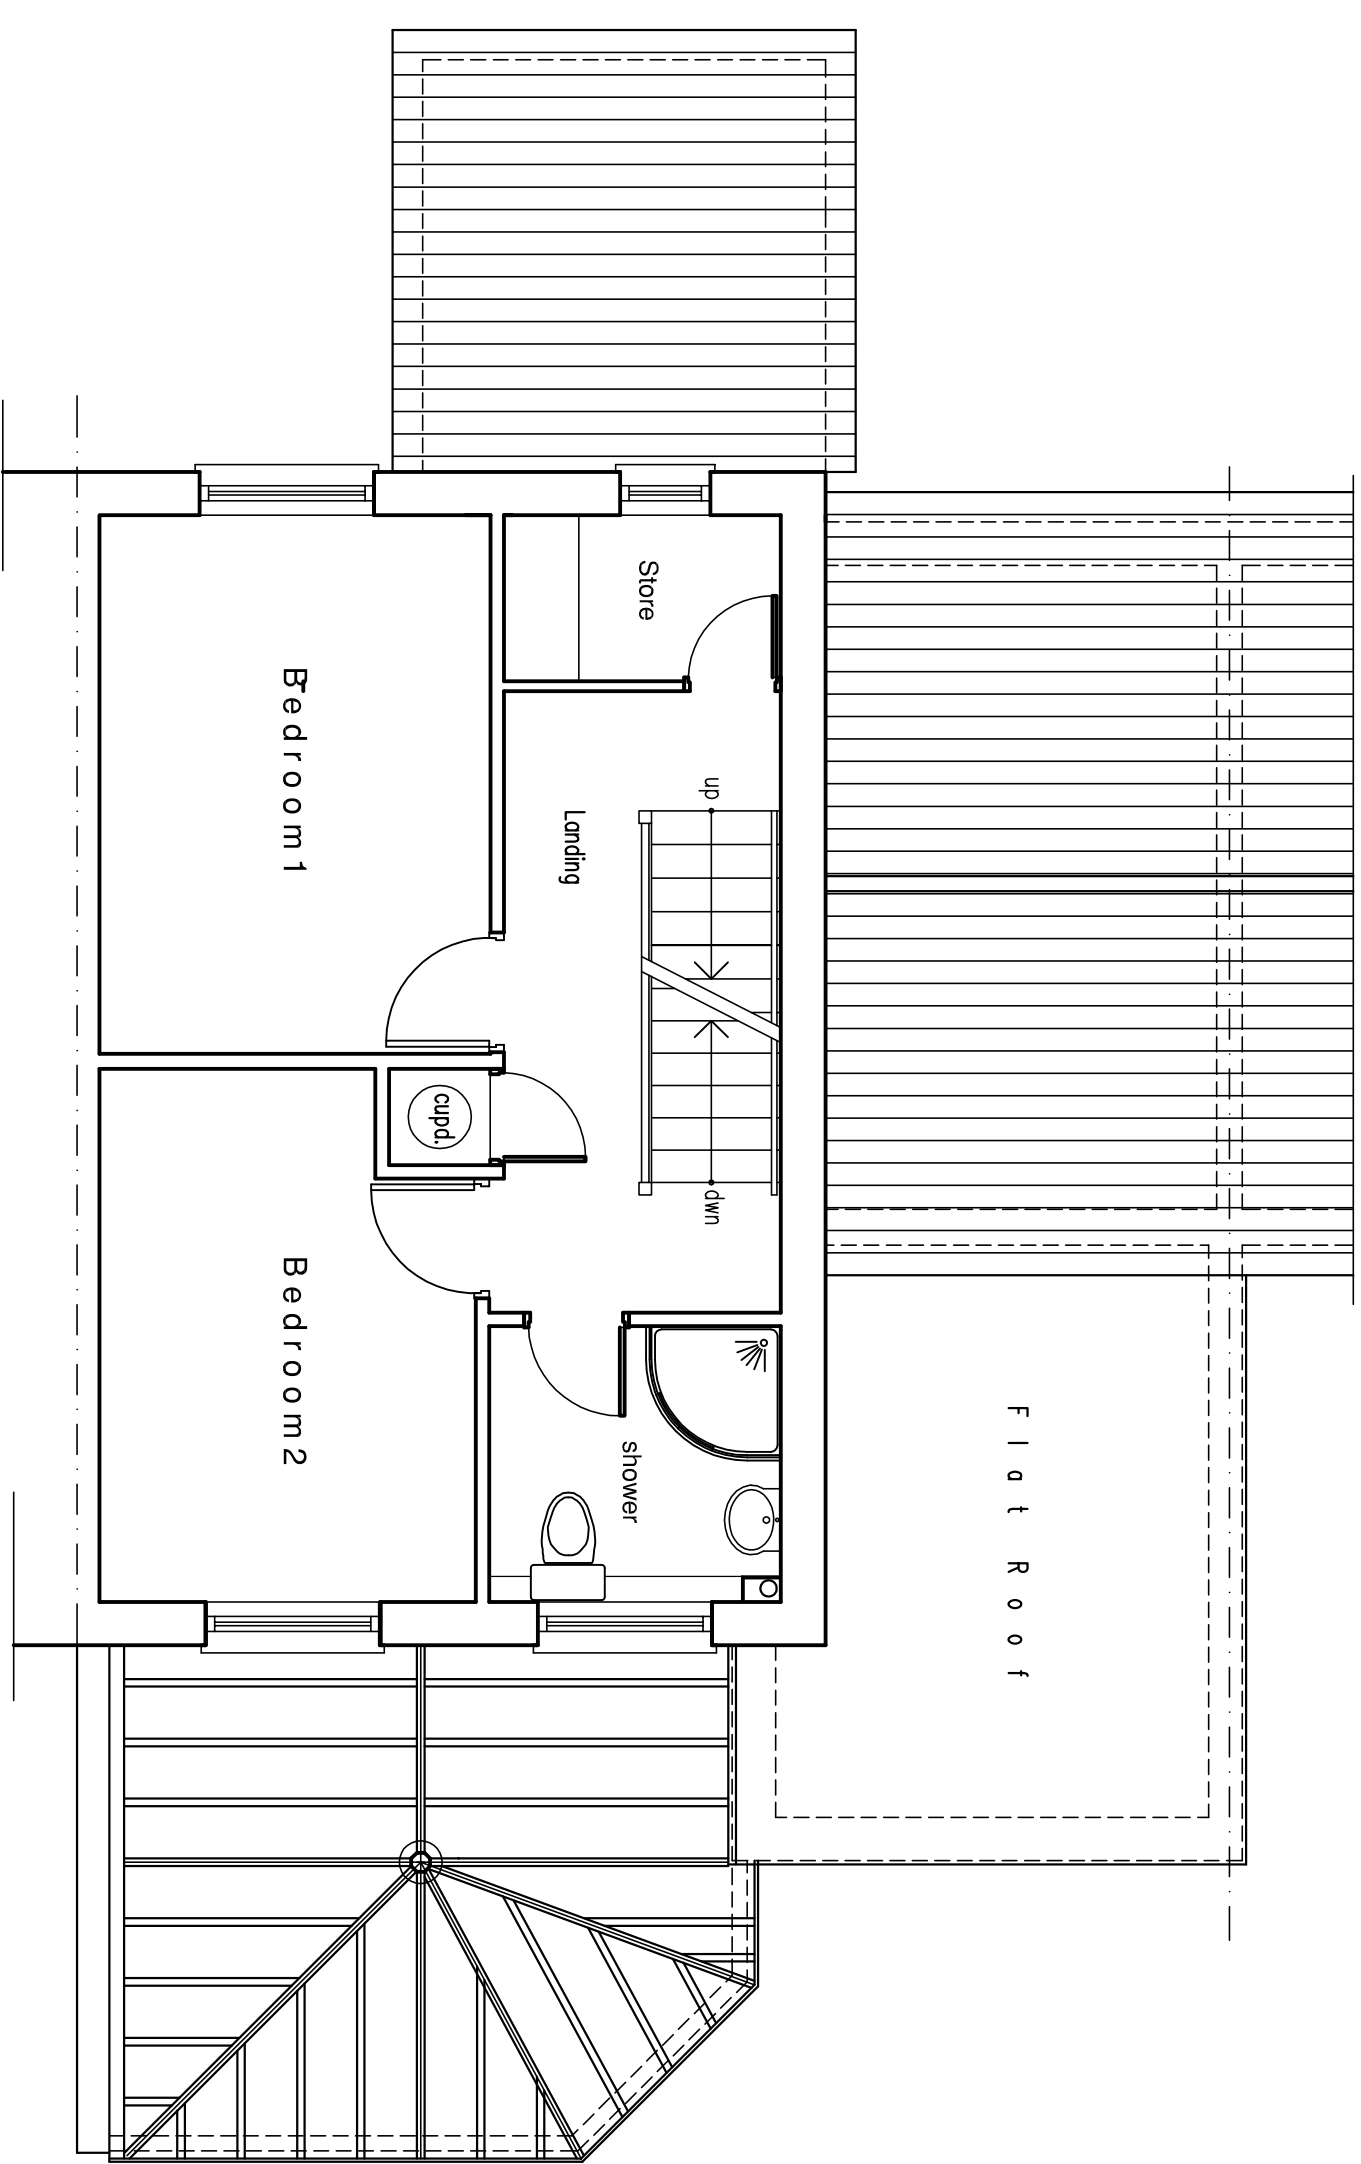


• EXISTING FIRST FLOOR PLAN

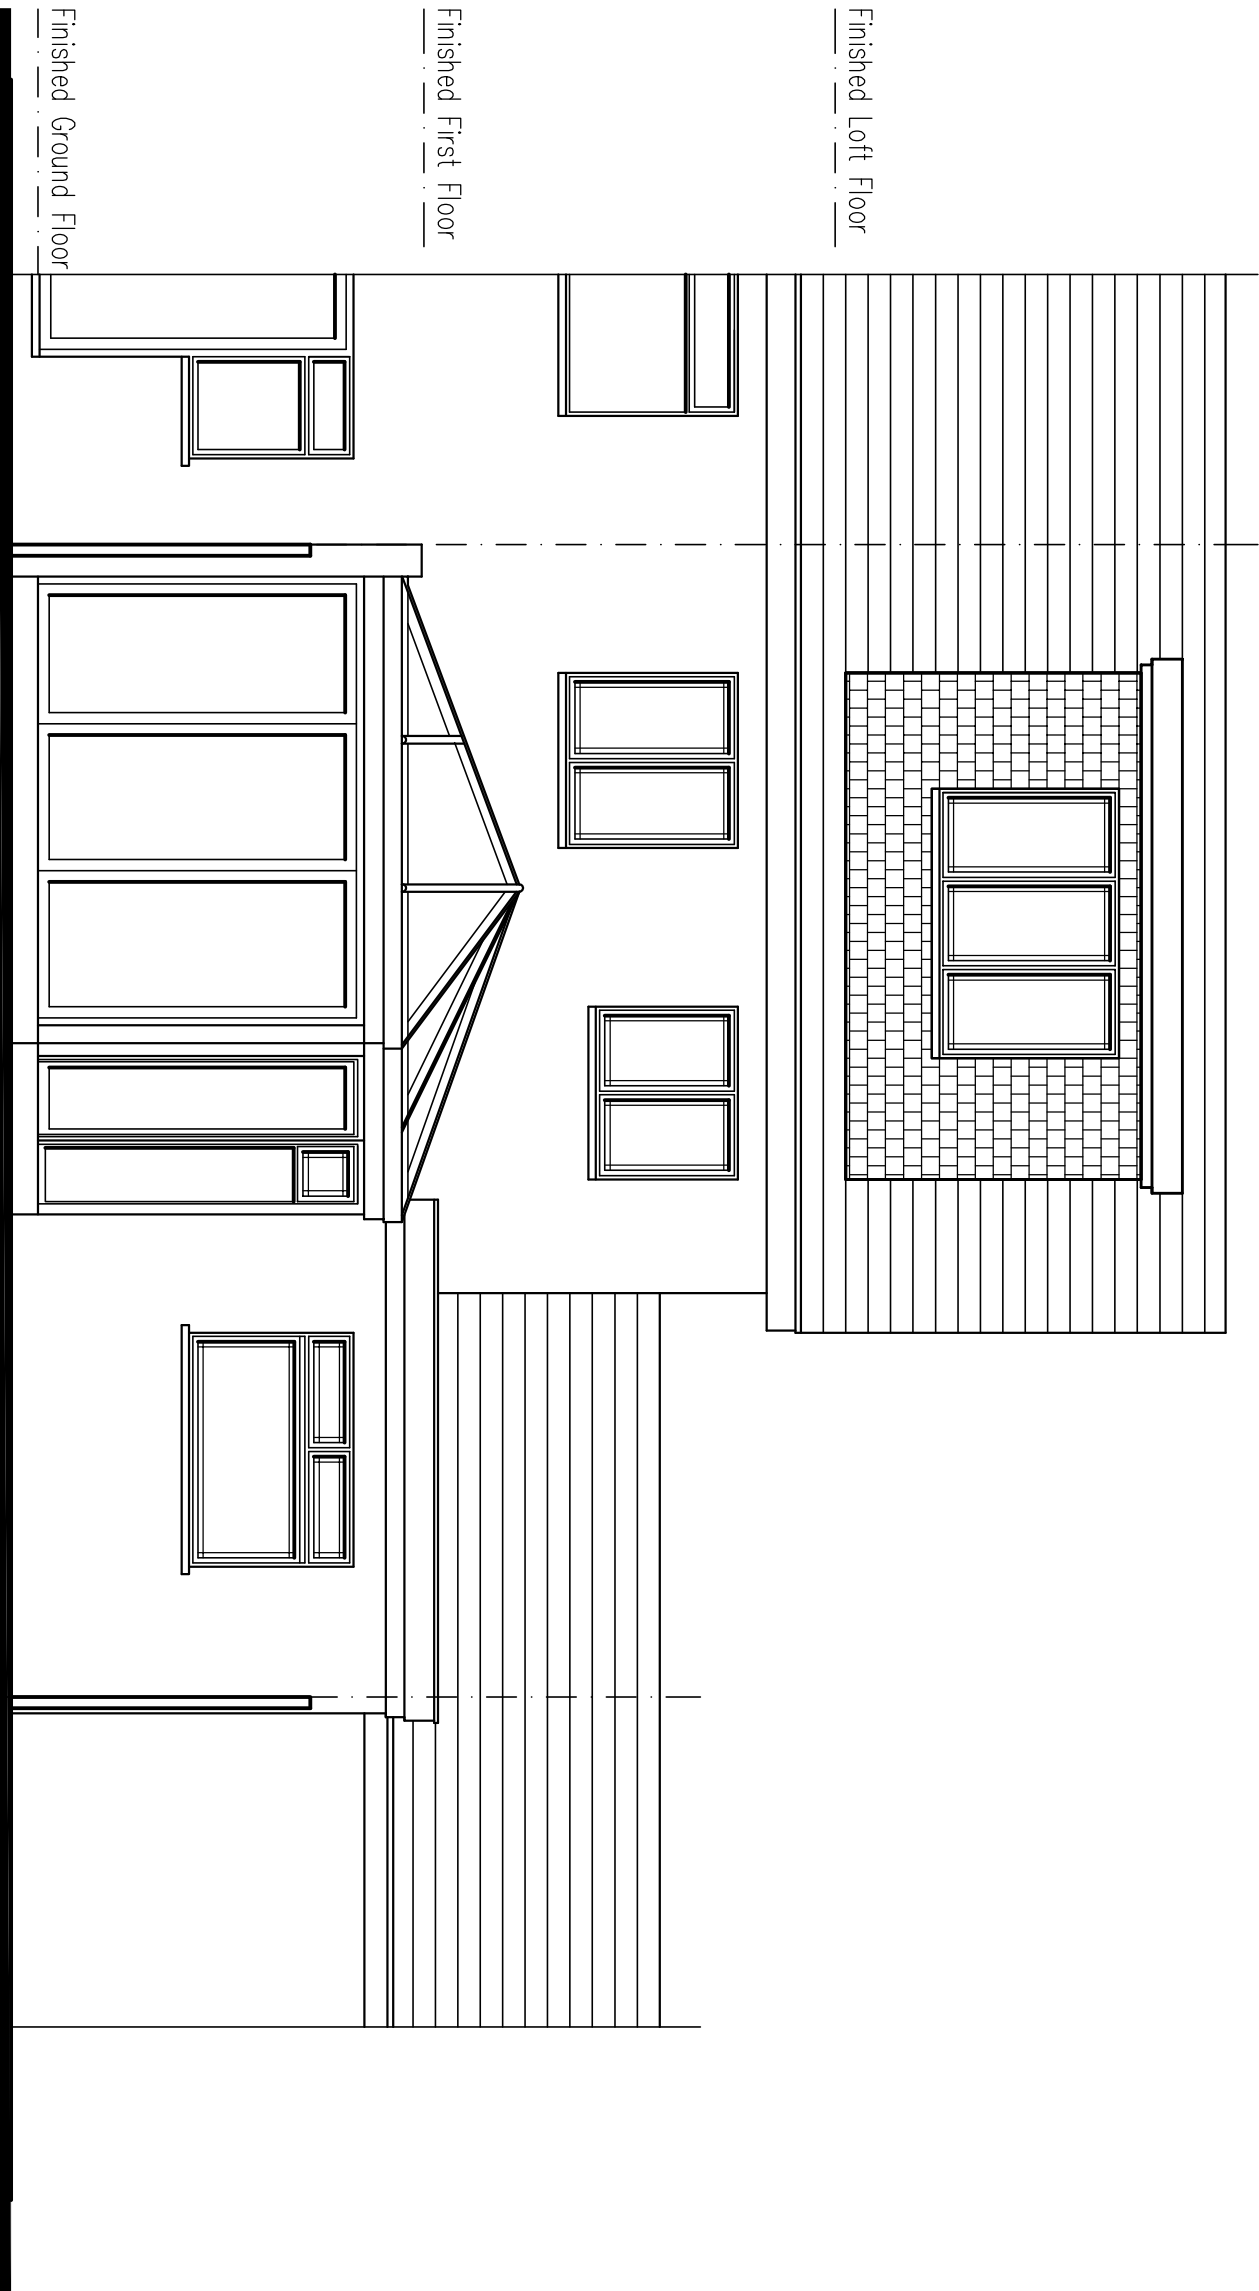

• Existing Rear Elevation

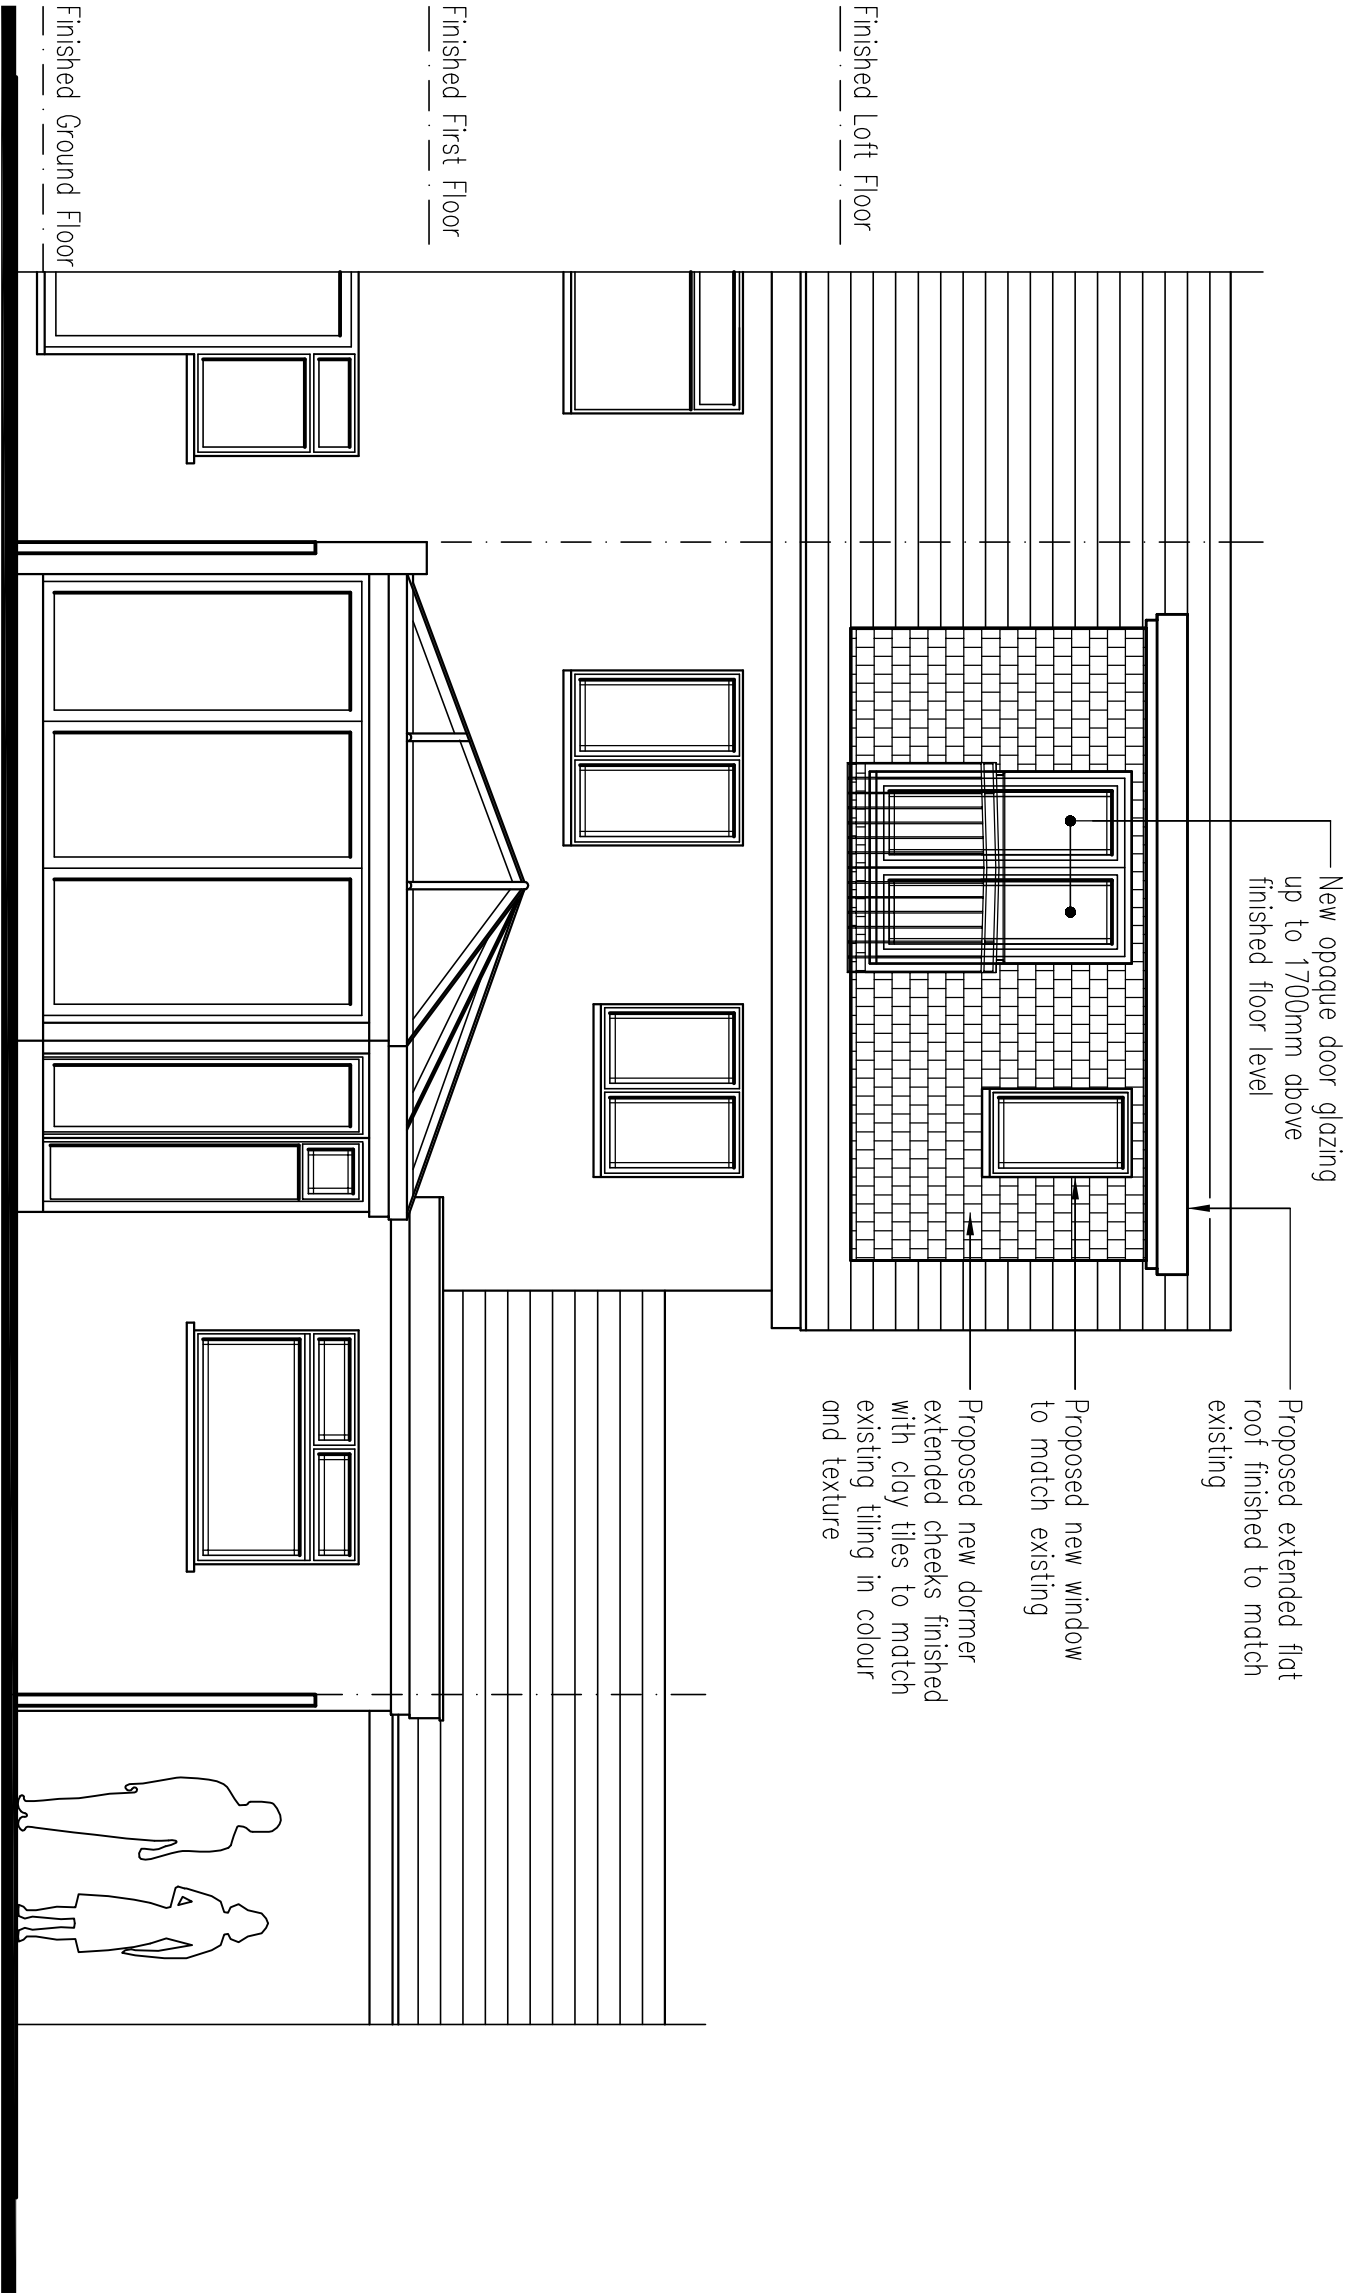

• Proposed Rear Elevation

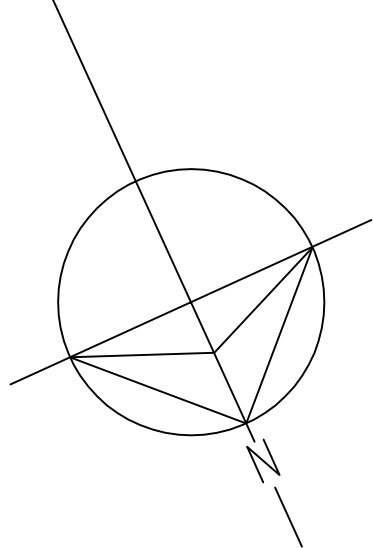

Rev.	Date	Description
01	10/08/2023	Initial Design
02	10/08/2023	Revised Design
03	10/08/2023	Final Design

Job Title	PROPOSED EXTENSION WITH JULIET BALCONY TO EXISTING DORMER EXTENSION 23 AIRDRIE CLOSE HAYES UB4 9SR
Client	Mr & Mrs J. Smith
Architect	Colin L. Davis MCIOD Architectural Services
Mobile	07754408336
Telephone	0208 8458988
Email	cdl.v2013@btopenworld.co.uk

Title	PROPOSED AND EXISTING LOFT AND FIRST FLOOR PLANS AND REAR ELEVATIONS
Scale	1 : 50
Date	01/08/2023
Drawn By	23AC/ENF/P01

©Copyright. This drawing is not to be copied or reproduced without prior authorisation.