




- EXISTING GROUND FLOOR PLAN

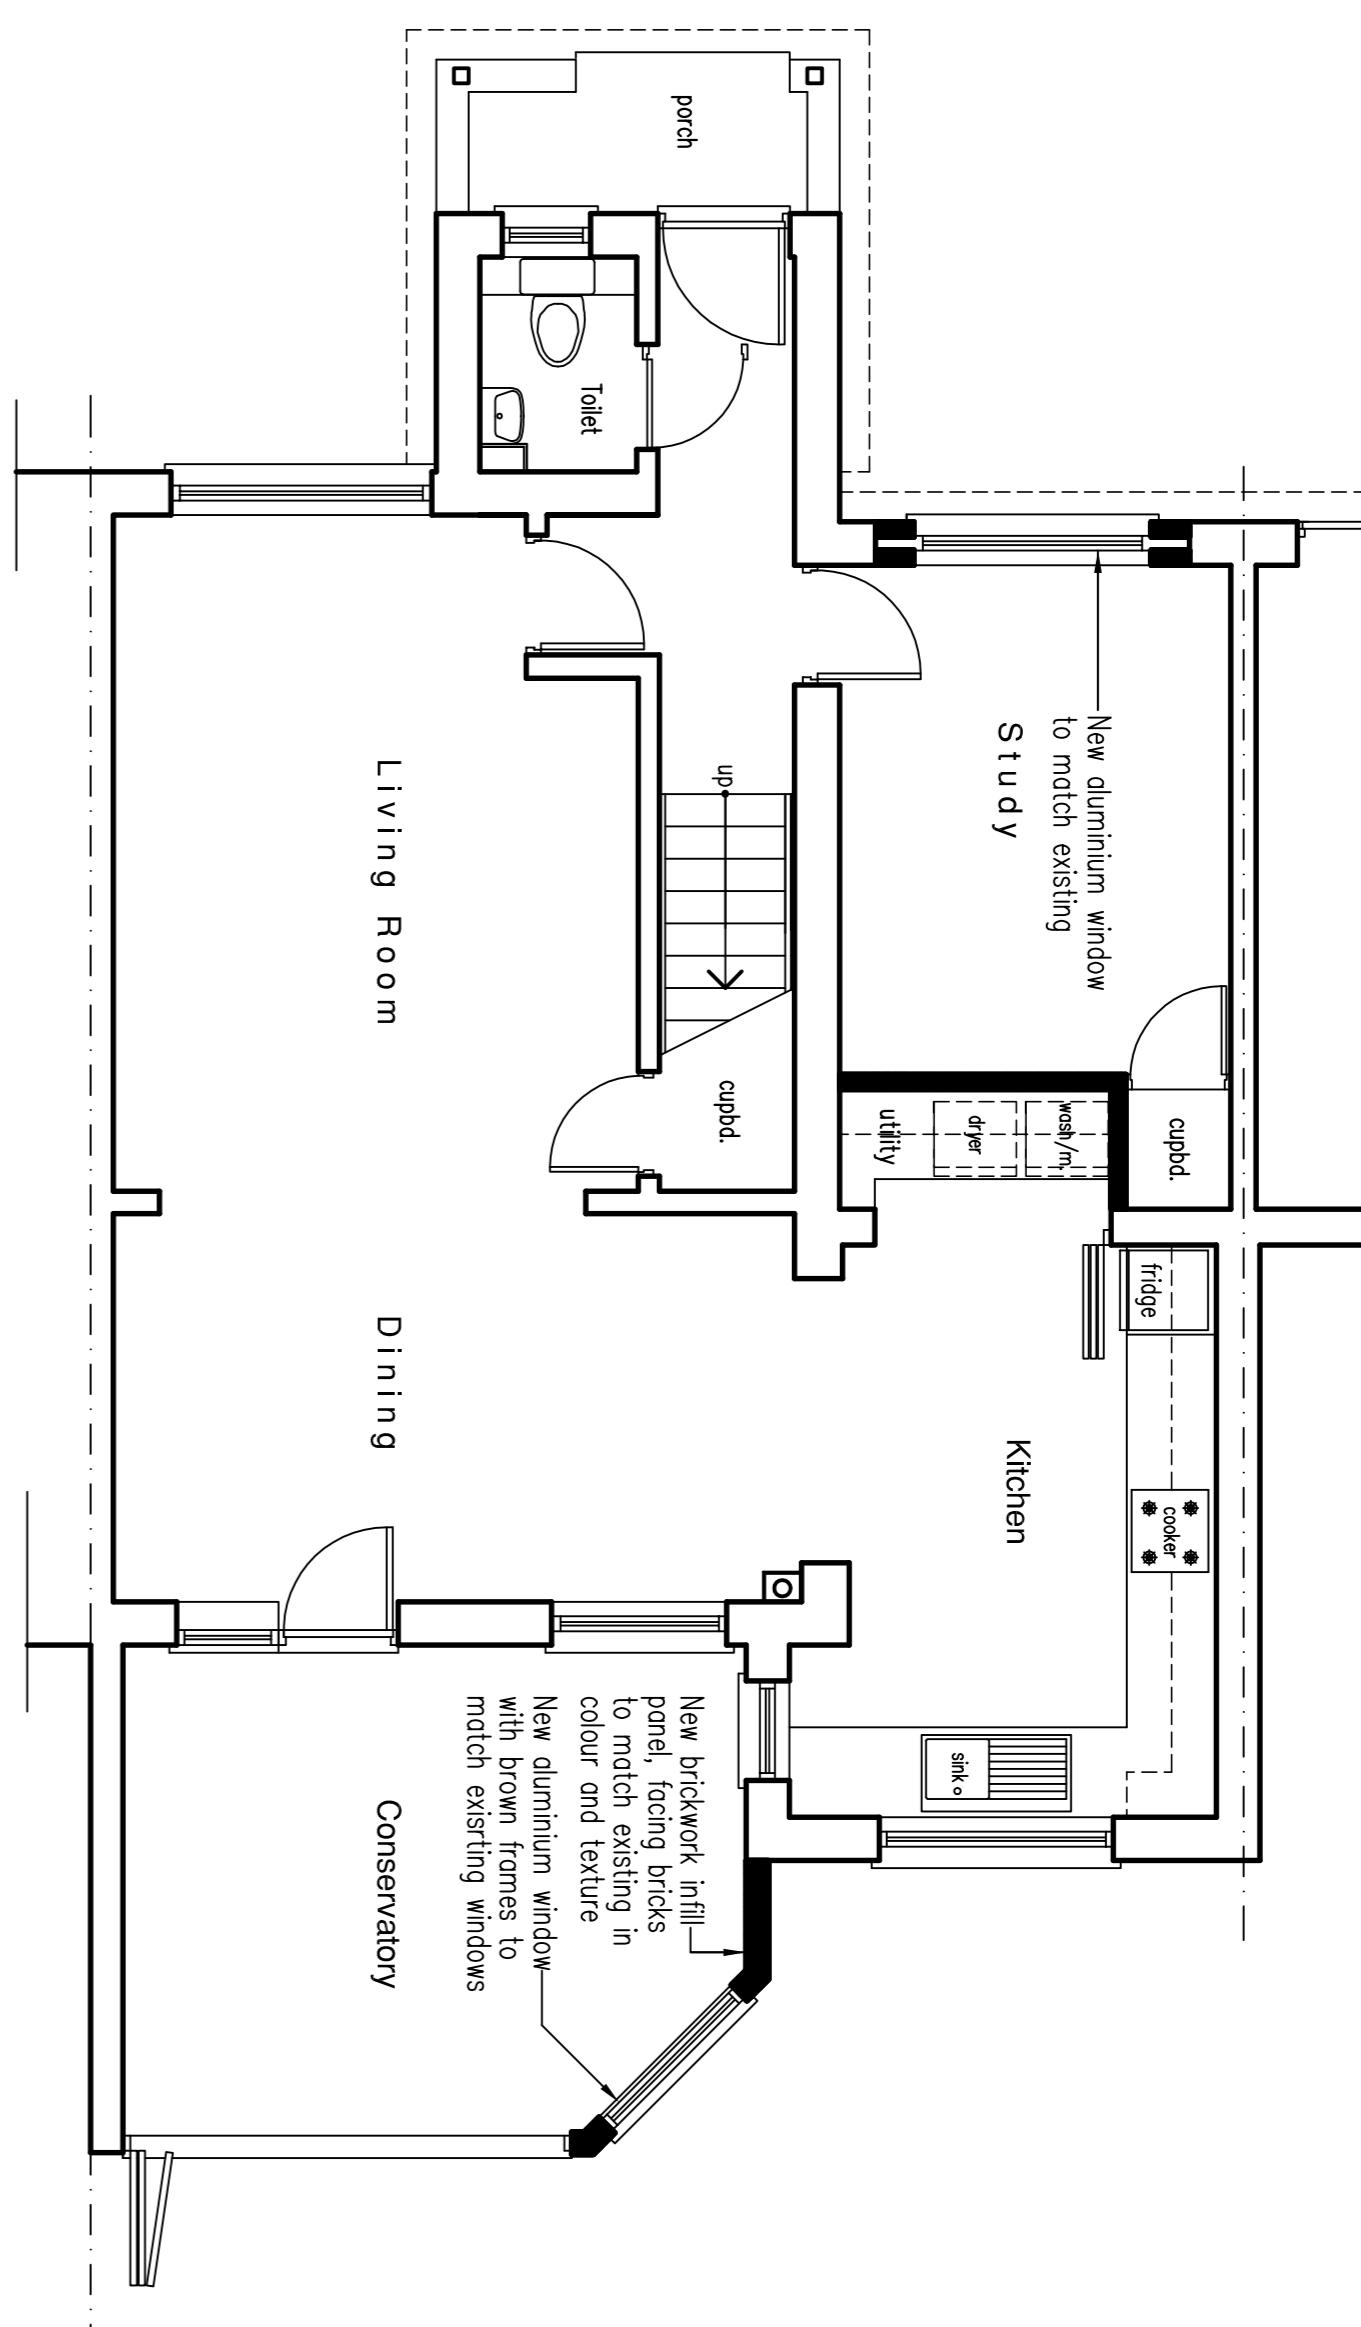


- PROPOSED GROUND FLOOR PLAN

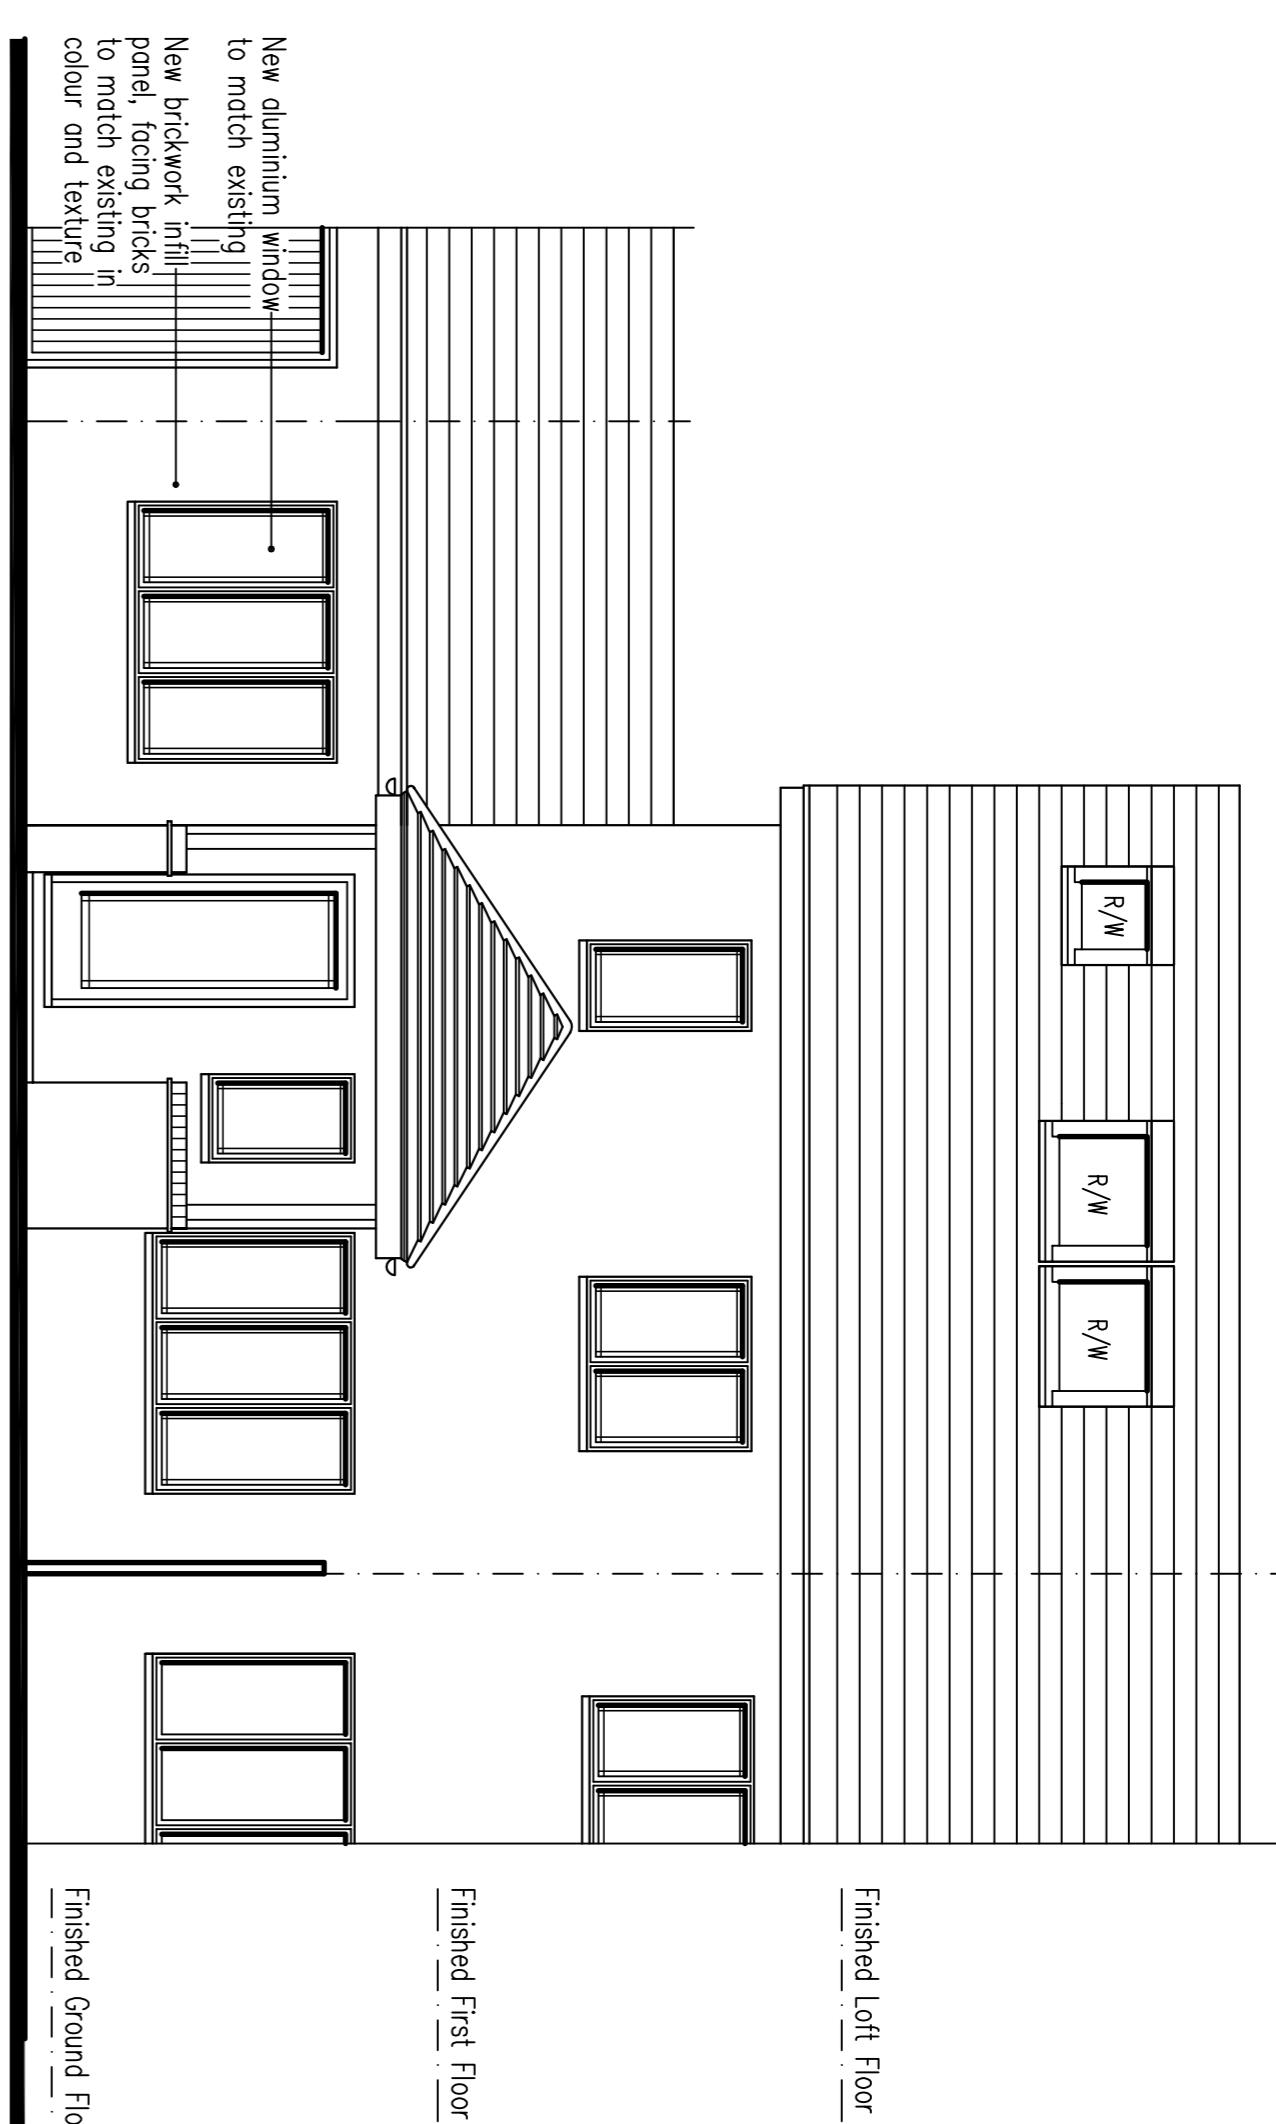

- Proposed Front Elevation

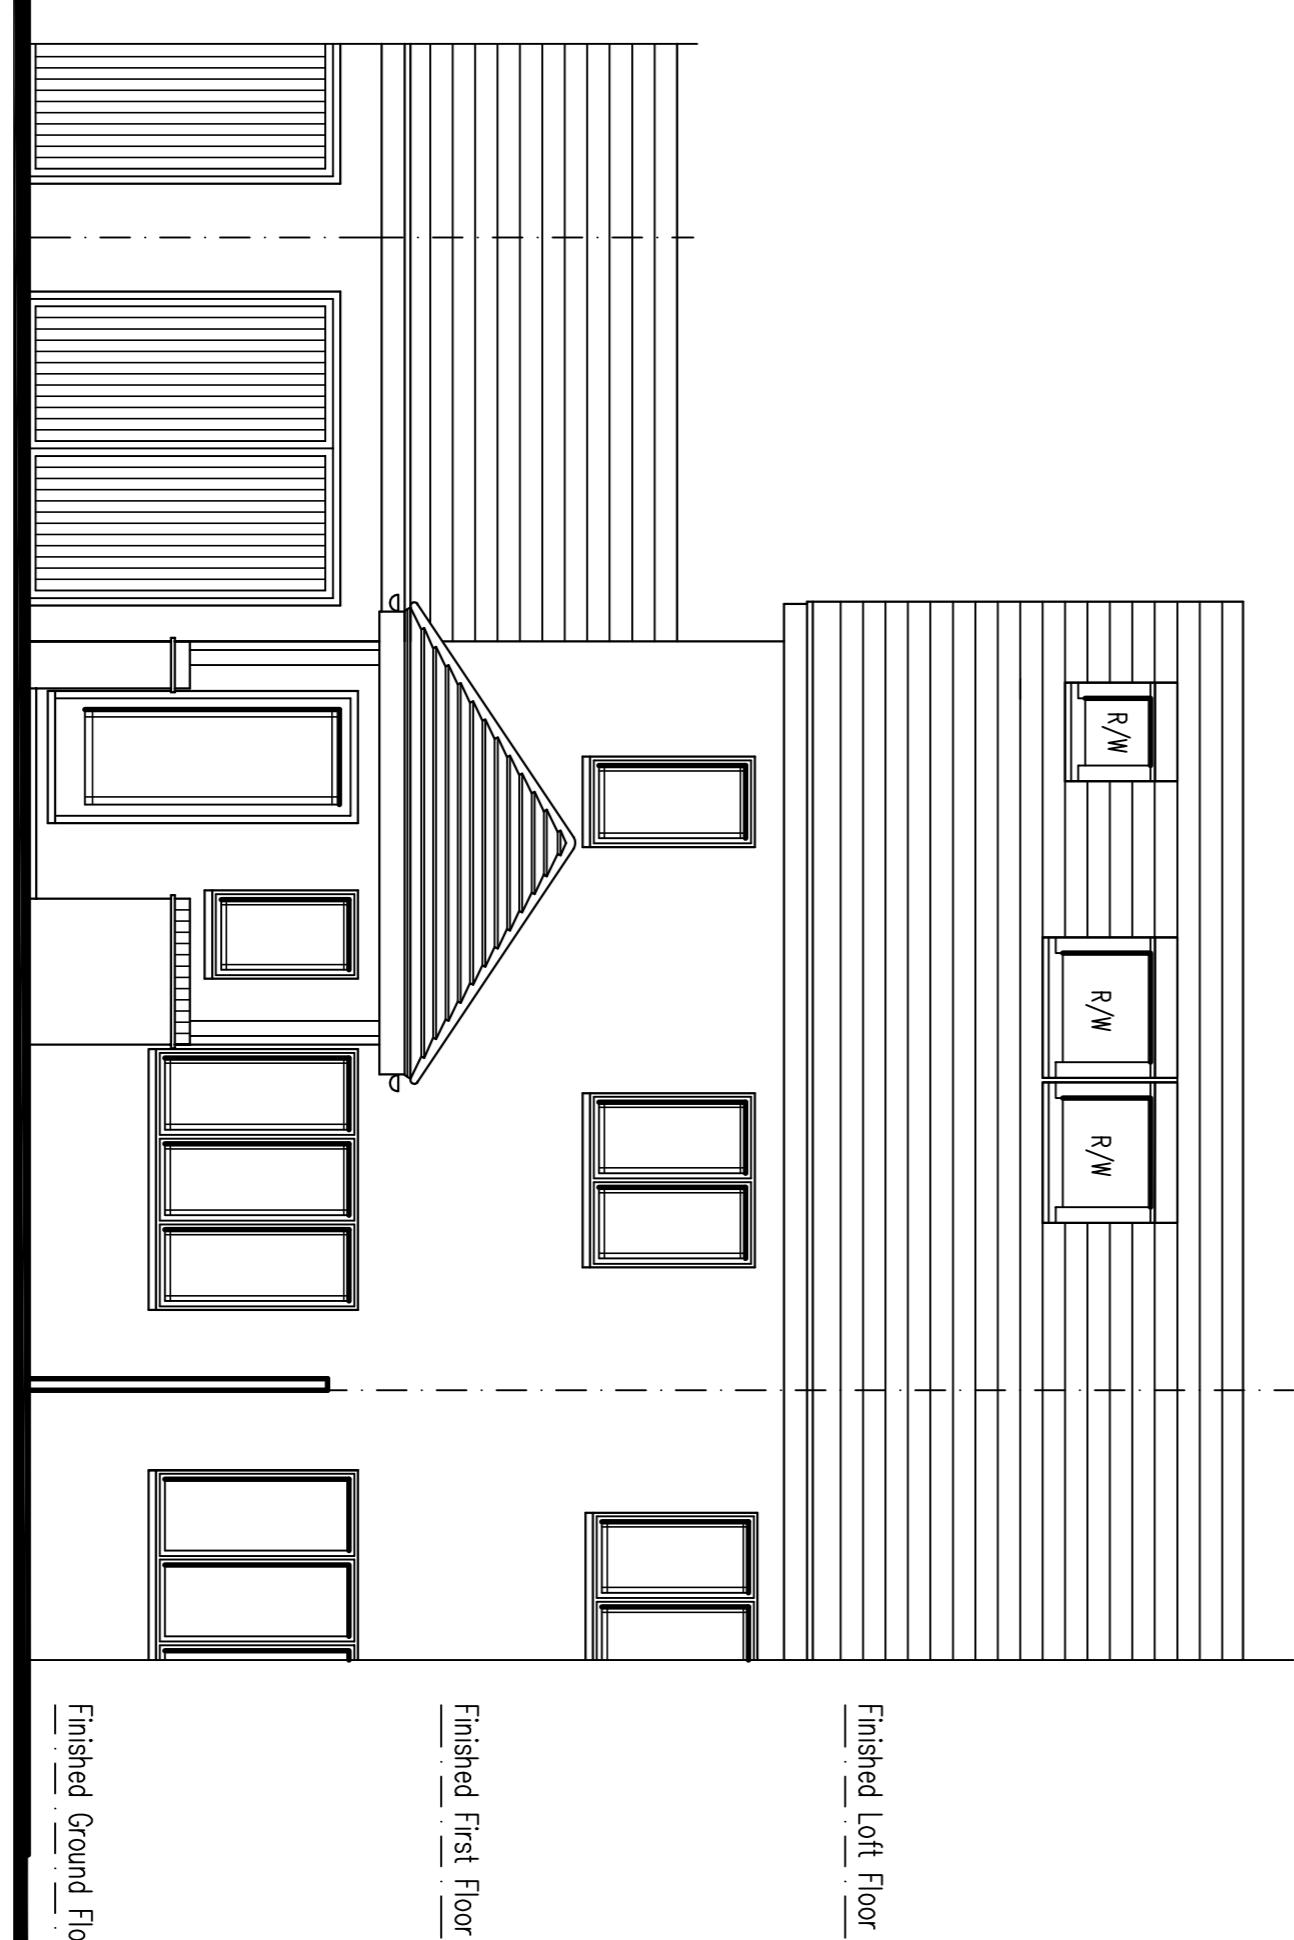

- Existing Front Elevation

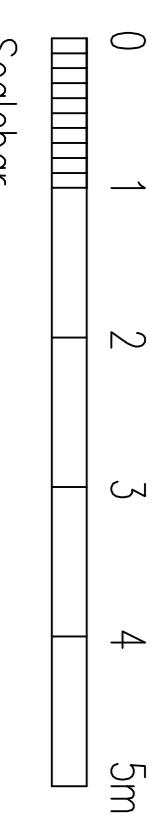

**Job Title**  
PROPOSED CONVERSION OF  
GARAGE TO HABITABLE FLOOR  
SPACE AND ALTERATIONS TO  
EXISTING CONSERVATORY  
HAYES  
UB4 9SR

**Title**  
PROPOSED AND EXISTING  
GROUND FLOOR PLANS AND  
FRONTELEVATIONS

**Scale** 1 : 50 **Dwg No** 23AC/PA1A  
**Date** APRIL 2023  
© Authorization: This drawing is not to be copied or reproduced without prior

**Job Title**  
PROPOSED CONVERSION OF  
GARAGE TO HABITABLE FLOOR  
SPACE AND ALTERATIONS TO  
EXISTING CONSERVATORY  
HAYES  
UB4 9SR

**Title**  
PROPOSED AND EXISTING  
GROUND FLOOR PLANS AND  
FRONTELEVATIONS

**Scale** 1 : 50 **Dwg No** 23AC/PA1A  
**Date** APRIL 2023  
© Authorization: This drawing is not to be copied or reproduced without prior