




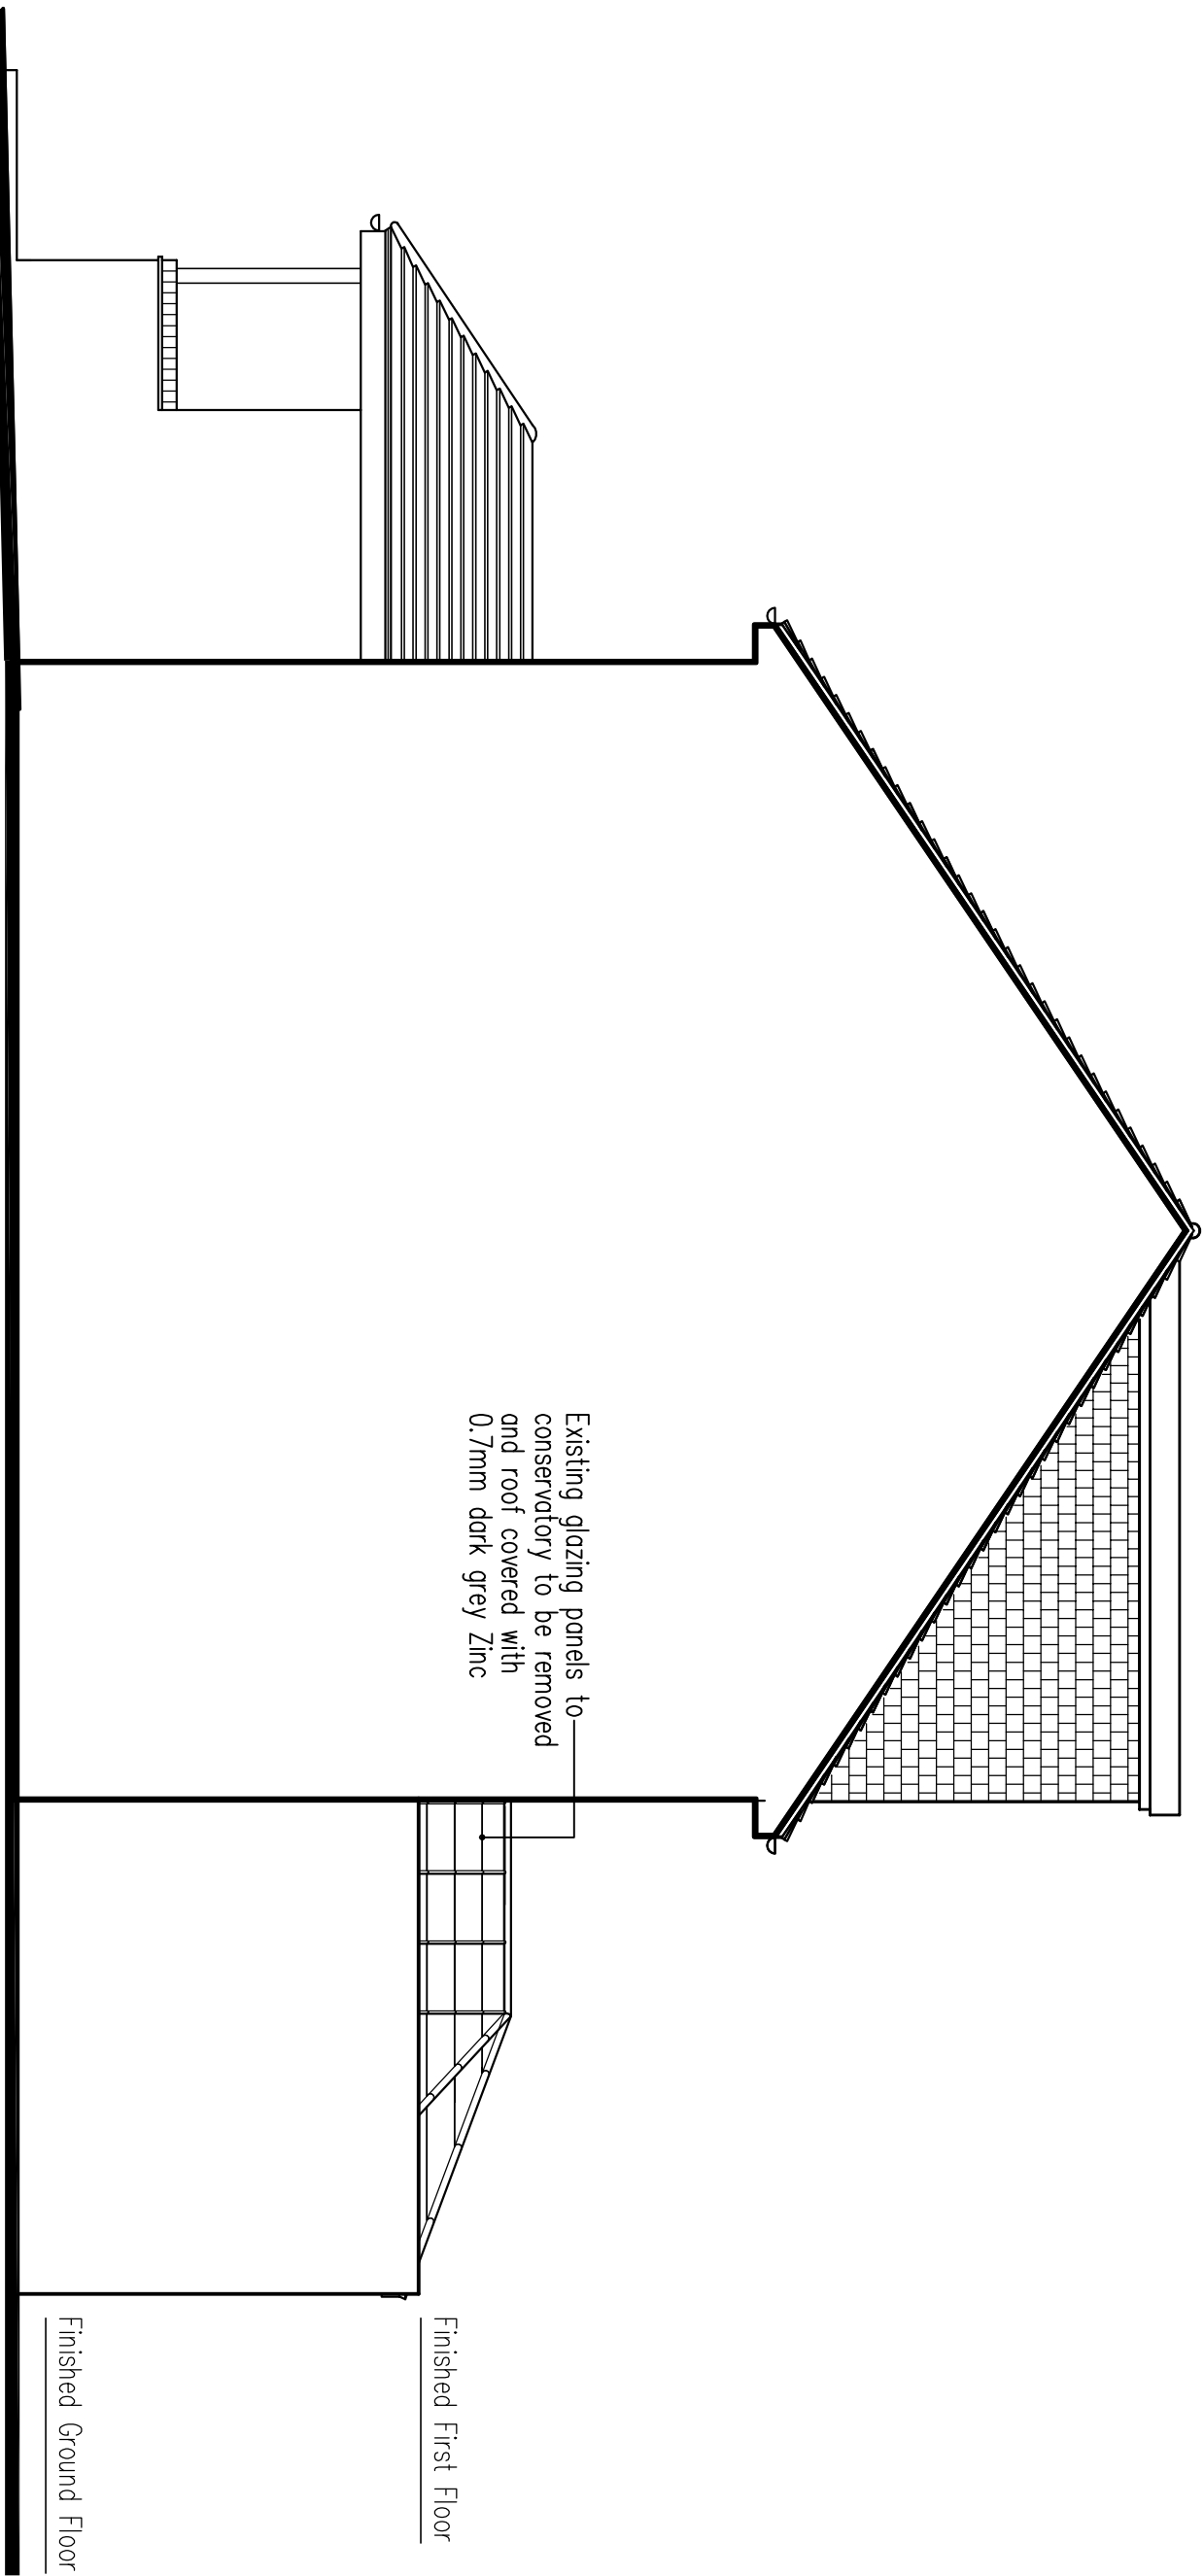


• Proposed Rightside Elevation

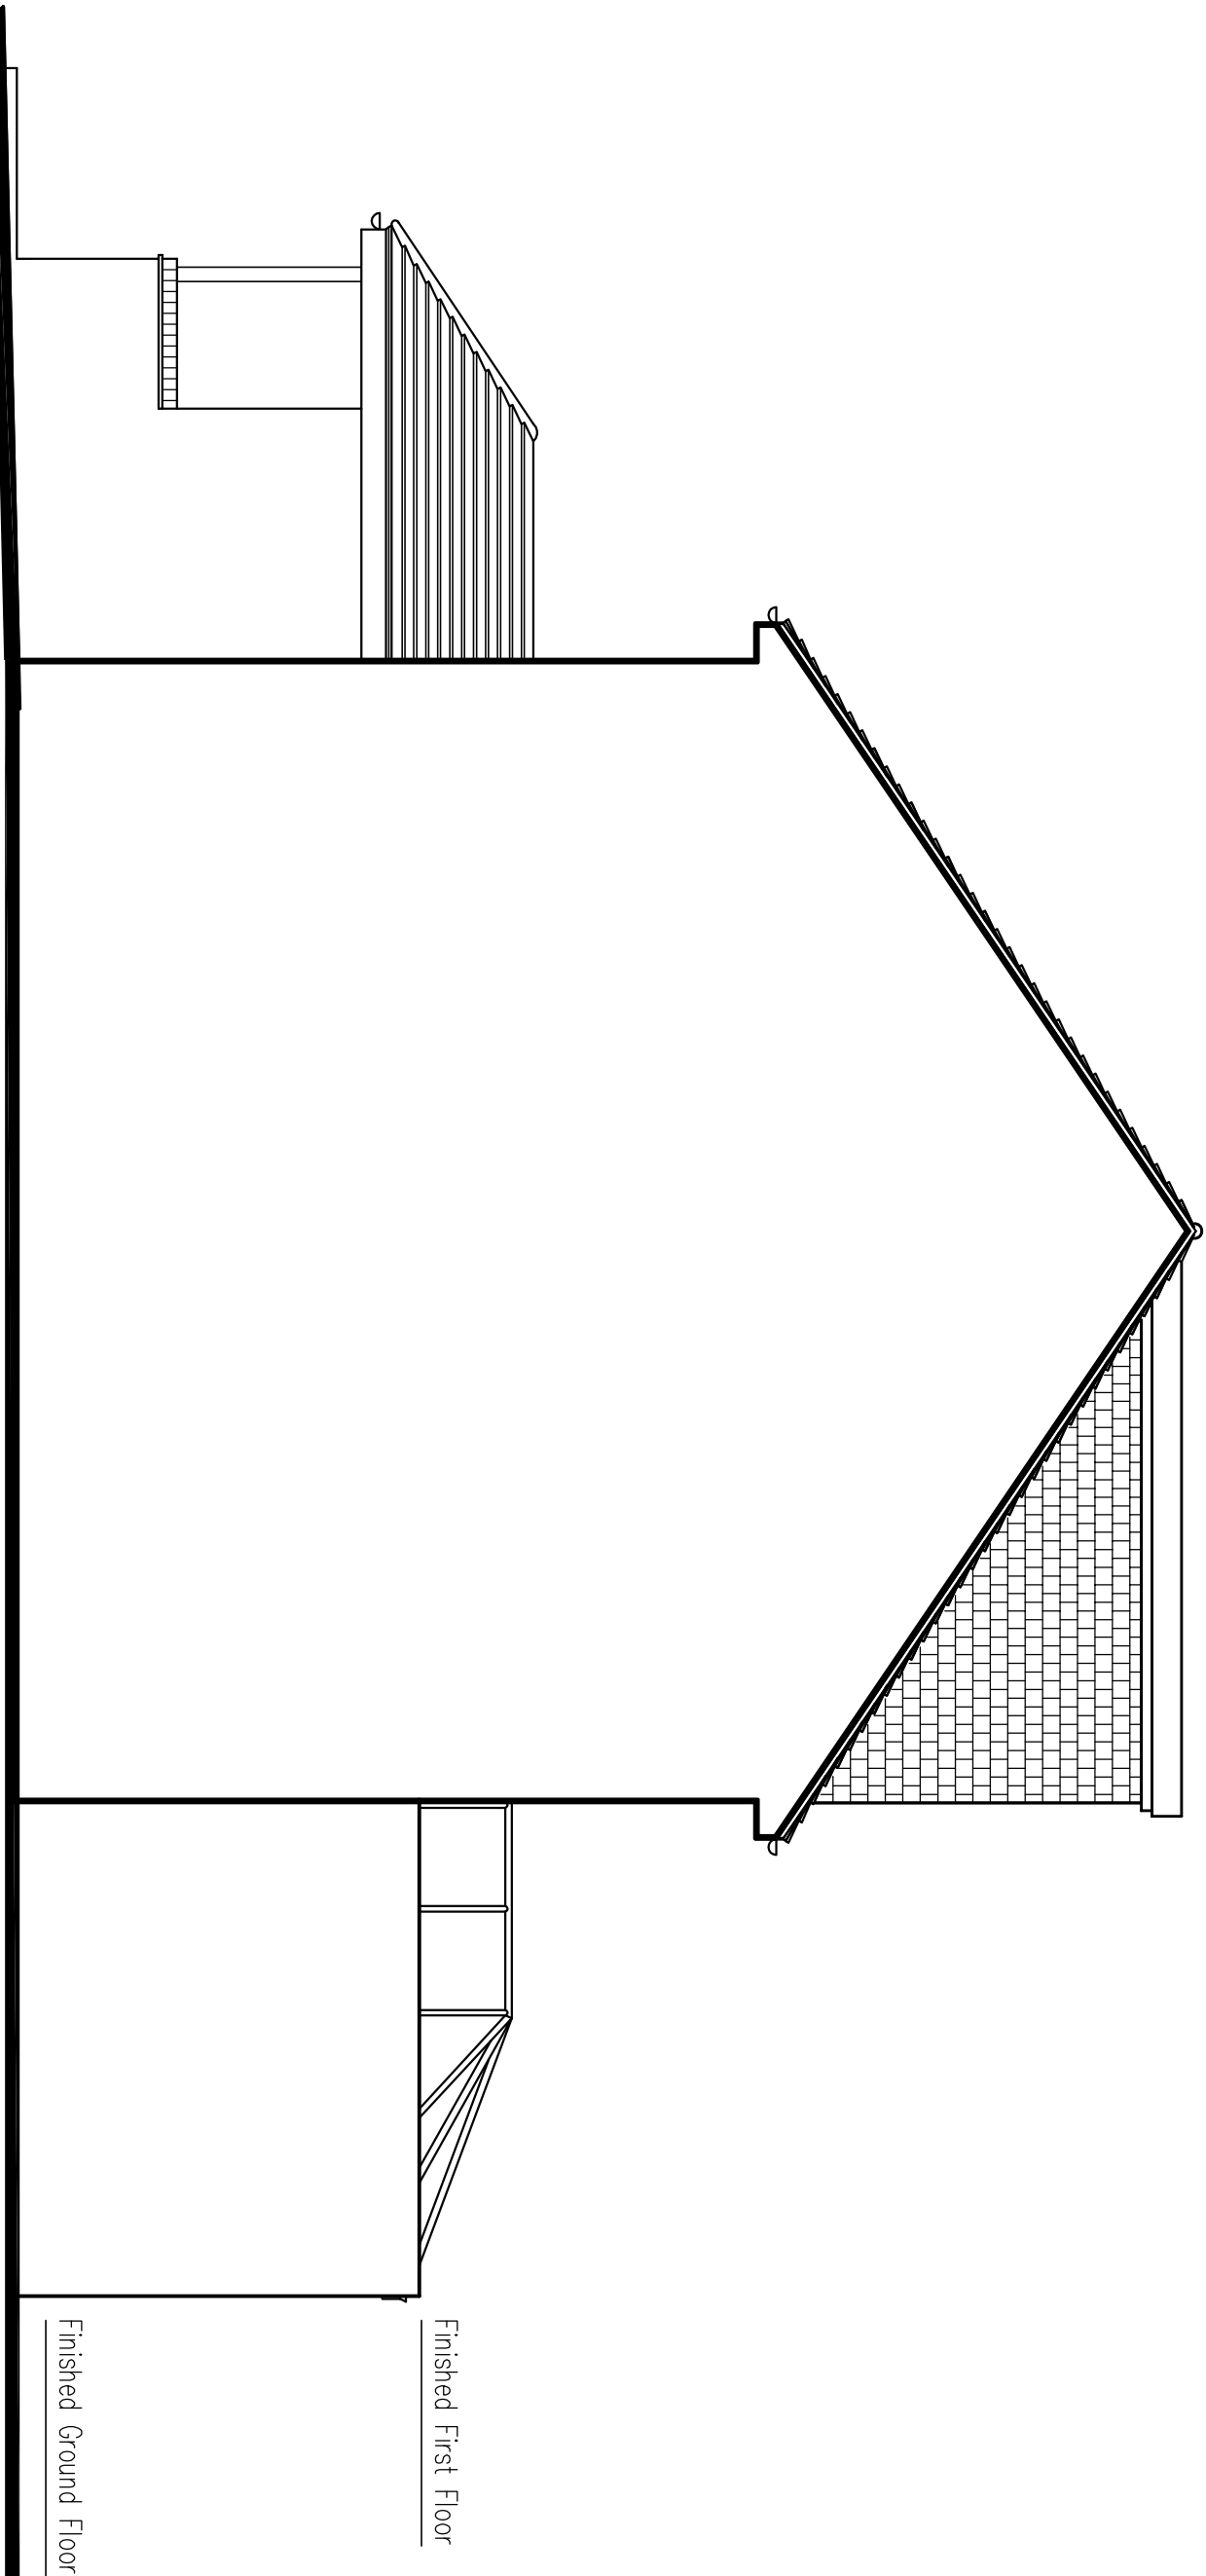

• Existing Rightside Elevation

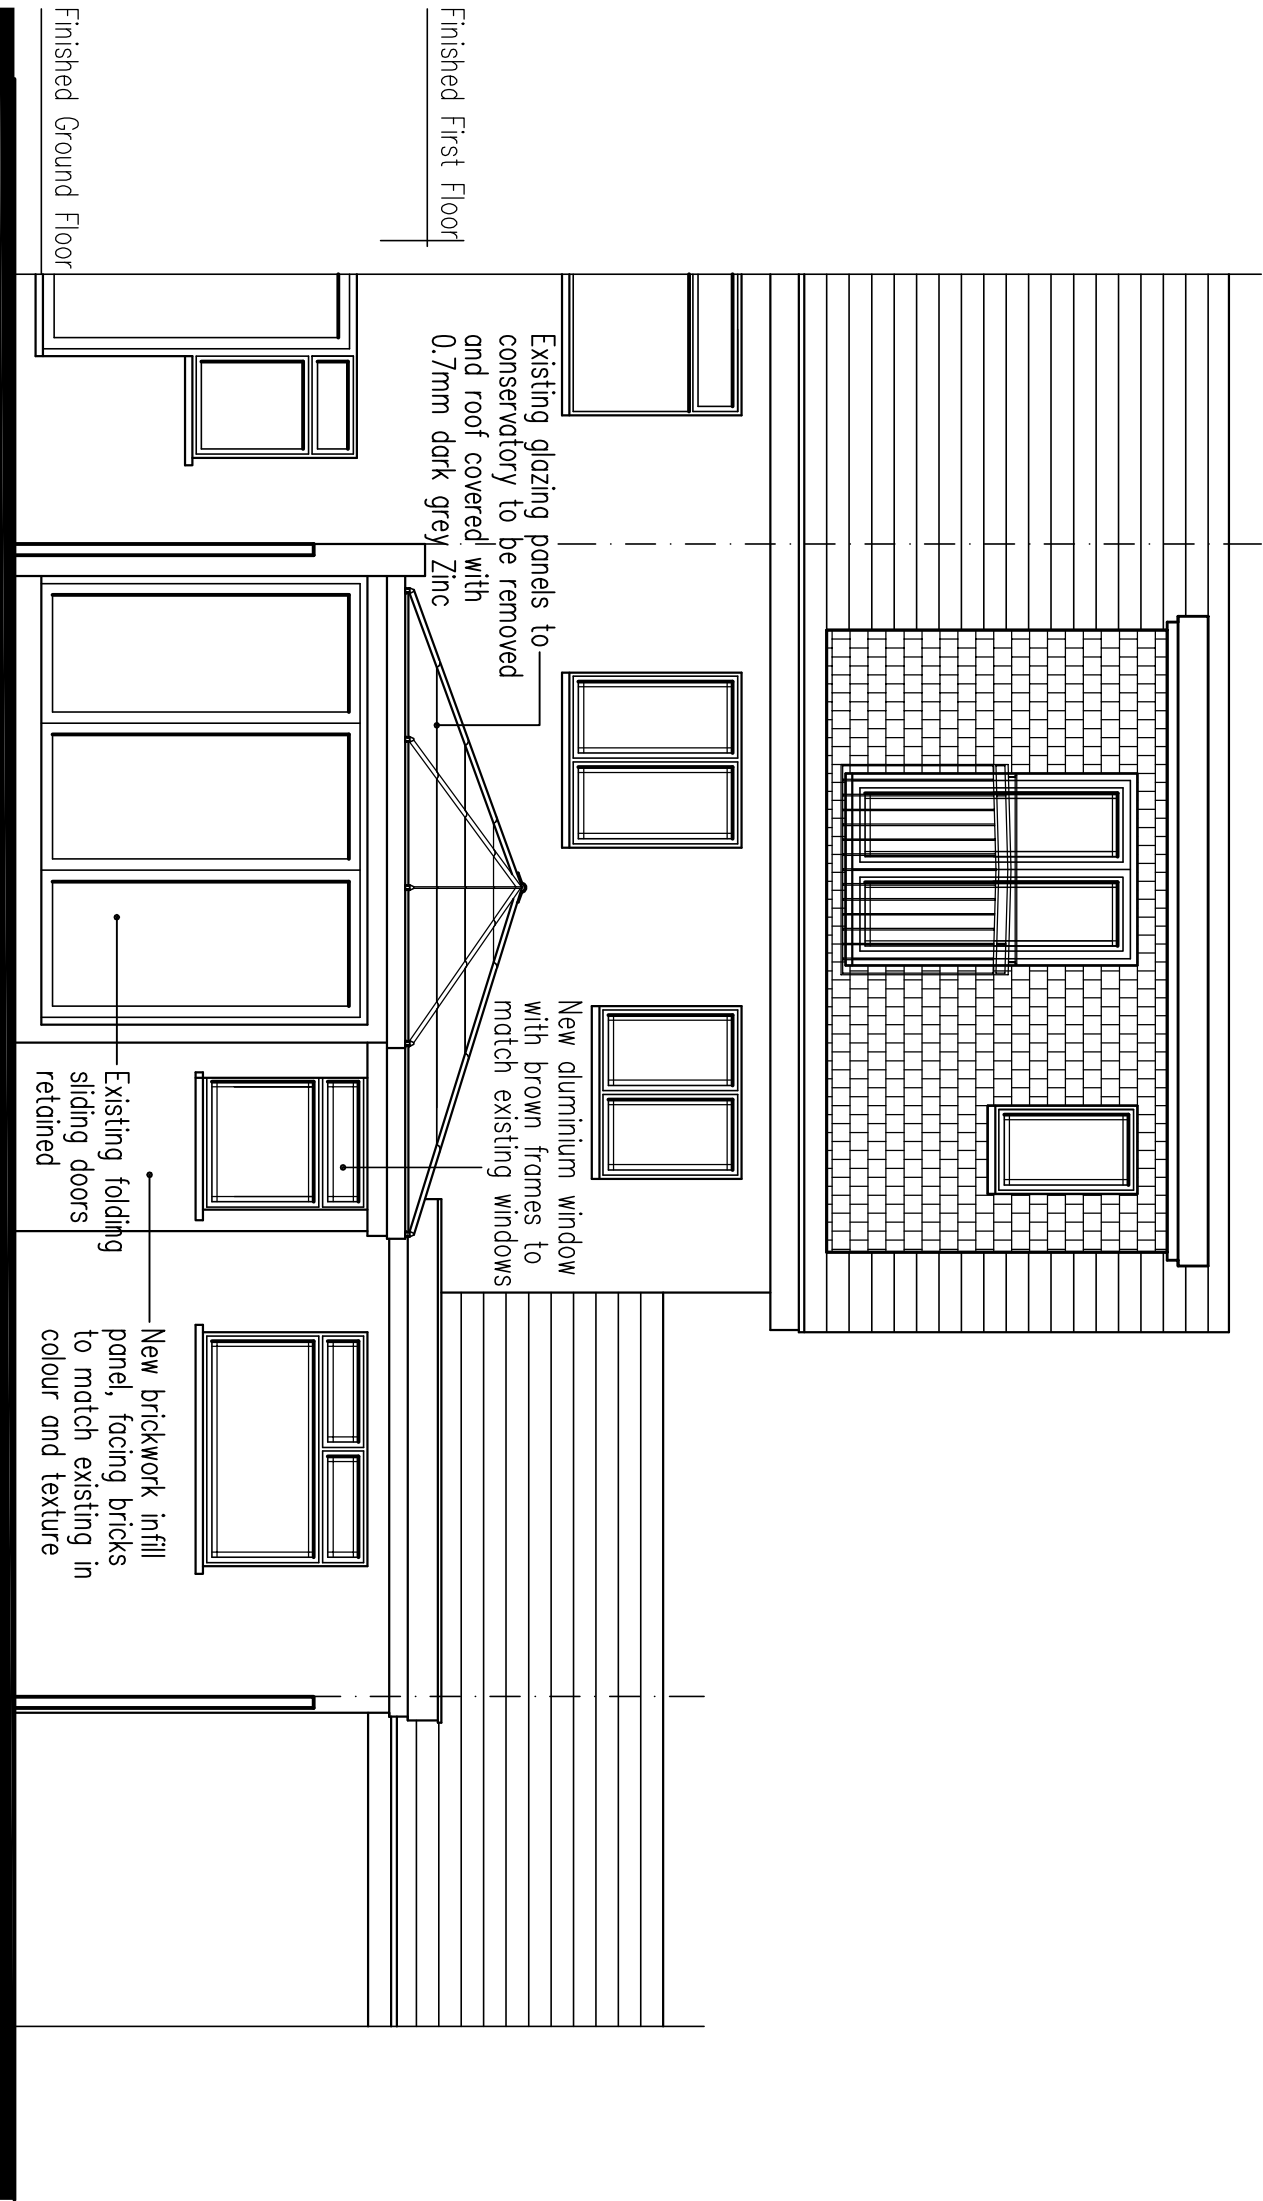

• Proposed Rear Elevation

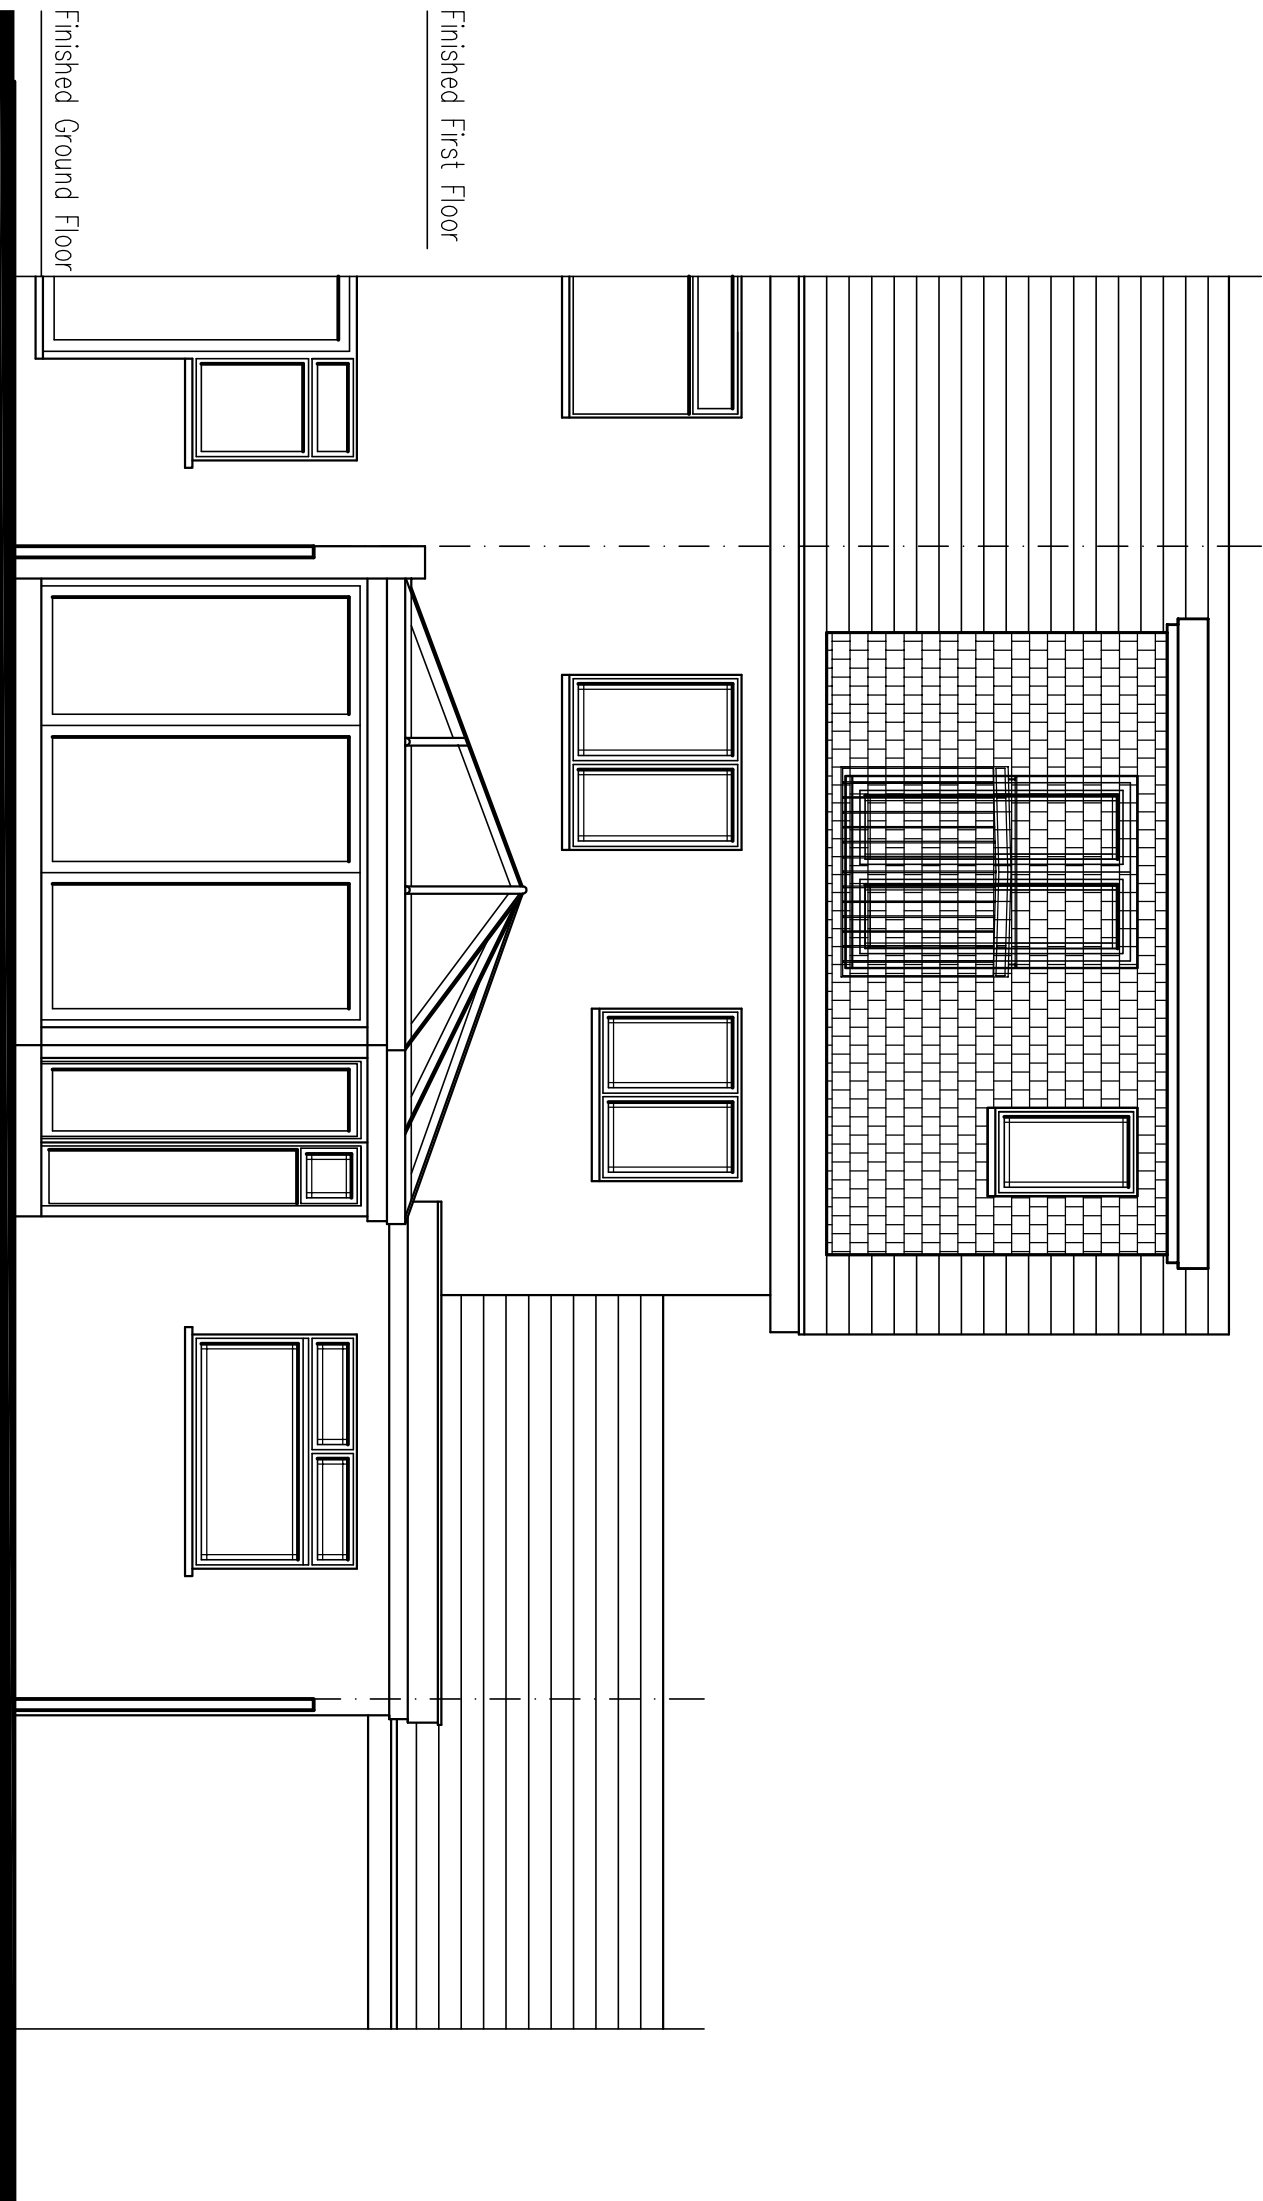

• Existing Rear Elevation



Scalebar

Rev.	Date	Description
		Collin L. Davis MCIOB
		Architectural Services
		Mo: 0776440336
		Tel/Fax: 0203 9456988
		Email: cldv2003@rnoo.co.uk
Job Title		
PROPOSED CONVERSION OF GARAGE TO HABITABLE FLOOR SPACE AND ALTERATIONS TO EXISTING CONSERVATORY 23 AIRDRIE CLOSE HAYES UB4 9SR		
Title		
PROPOSED AND EXISTING REAR AND RIGHTSIDE ELEVATIONS		
Scale	Dwg No	
1 : 50	23AC/PA2	
Date	APRIL 2023	
© Copyright. This drawing is not to be copied or reproduced without prior authorisation		