


PROPOSED LOFT FLOOR PLAN

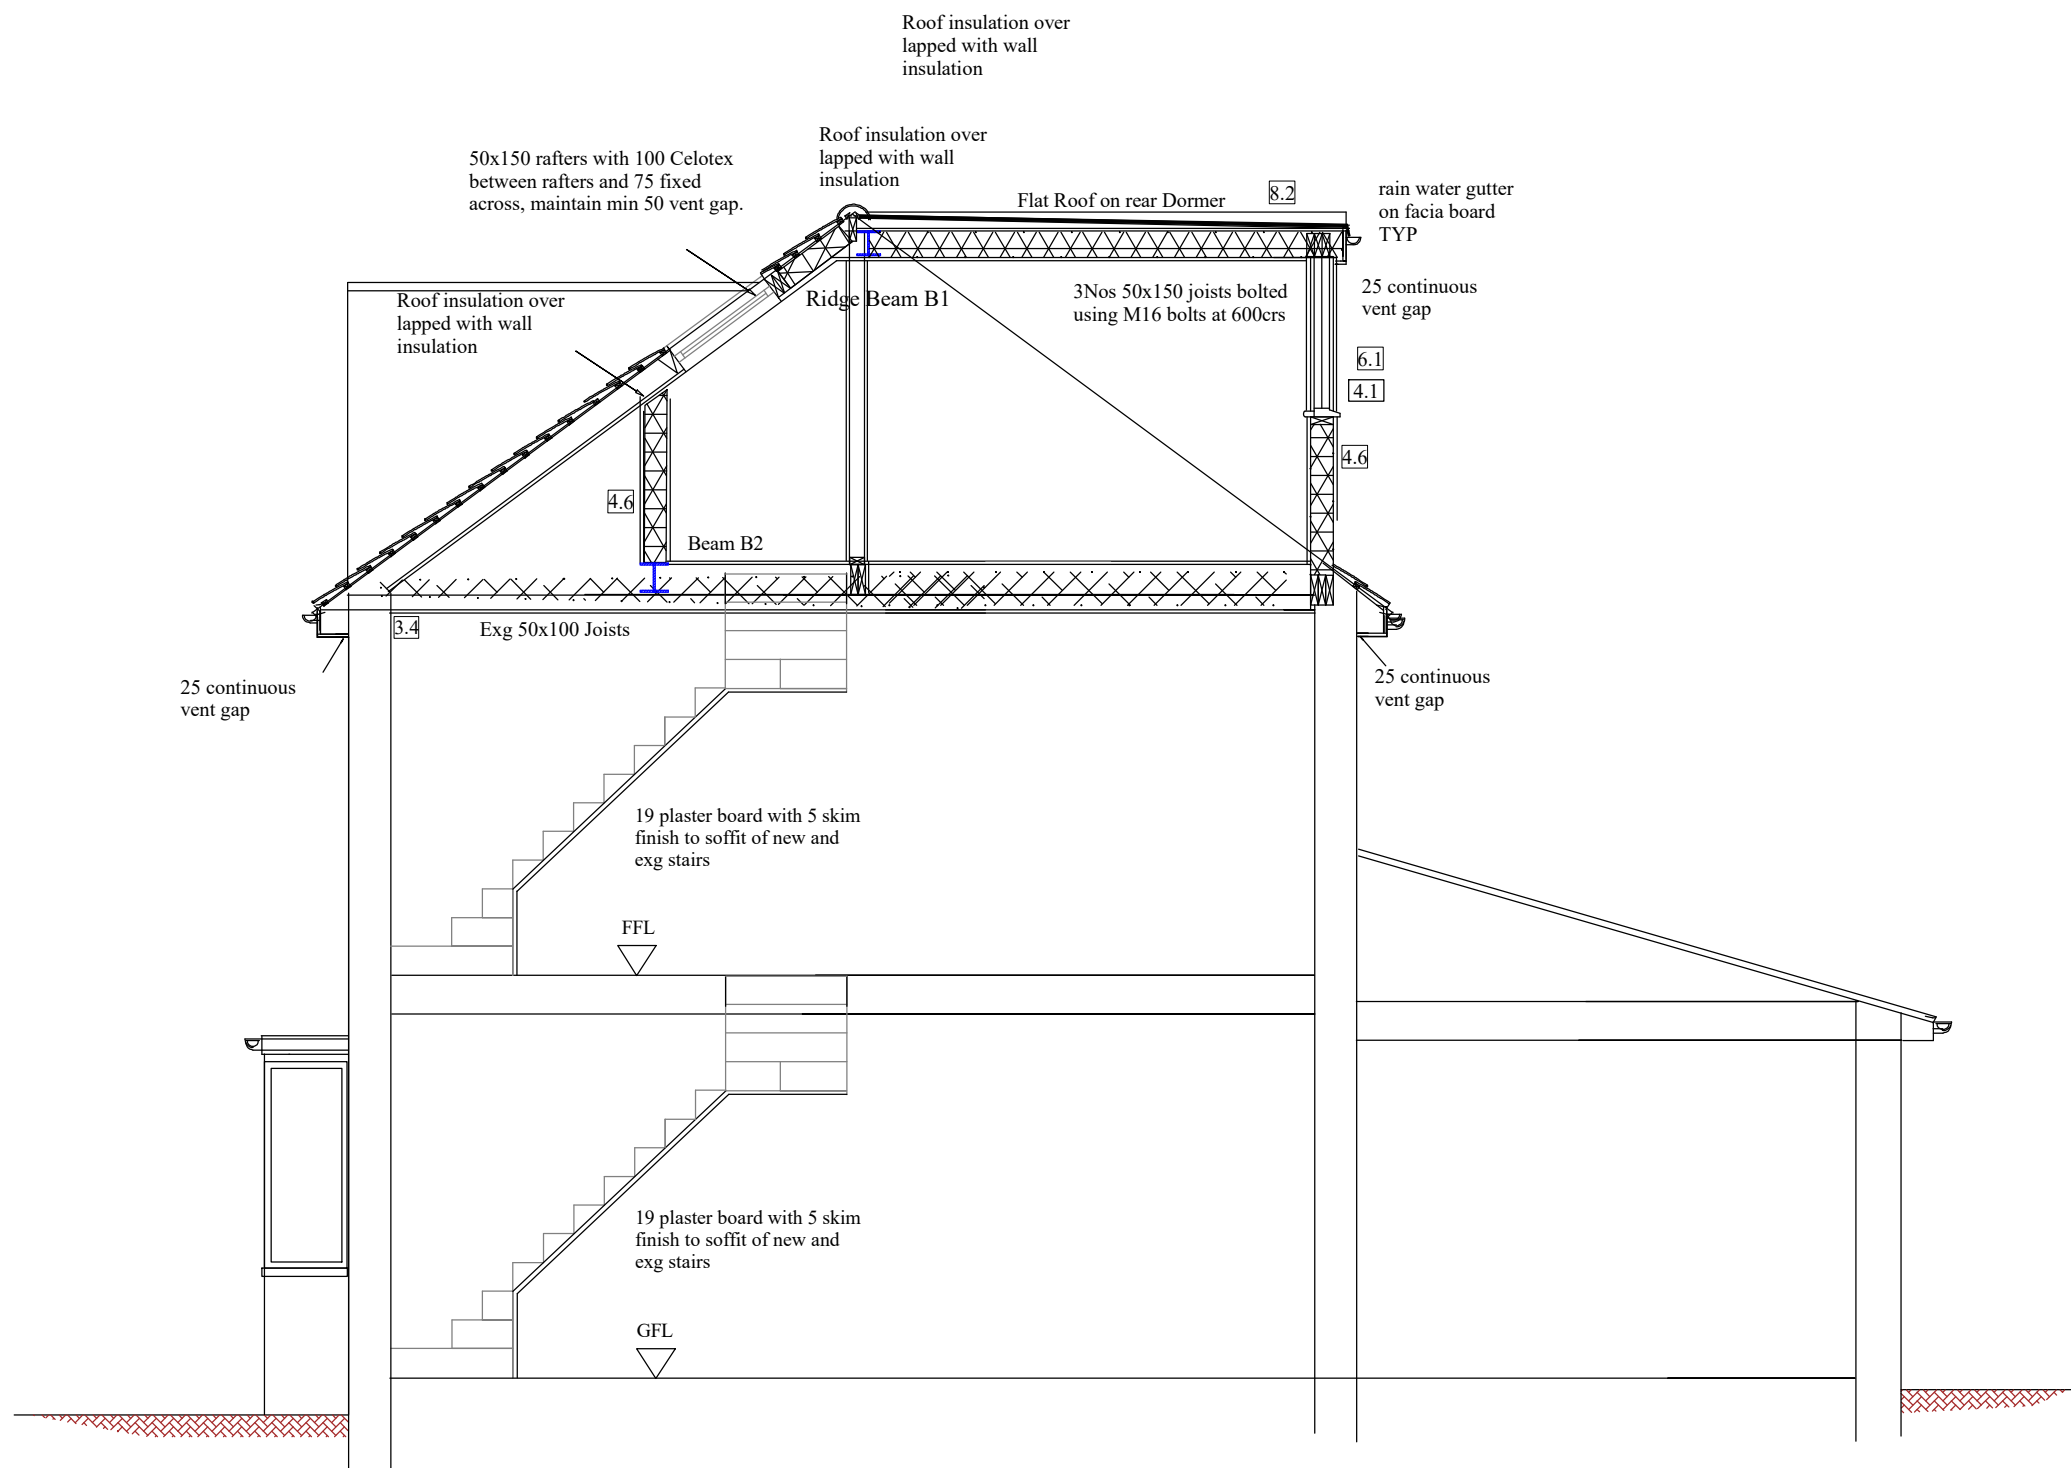

SECTION A - A

Notes;
1 Refer Drawing No P13401 for Notes

Draft Planning Drawing		
Revision	Description	Date

Project; 134 Cranborne Waye
Hayes, UB4 0HR

Project Title;
**Proposed Loft Conversion
and Outbuilding**

Drawing No; P13402		Revision;
Date; Oct 2025	Drawn by; AS	
Scale; 1/50,100 @A2	Chkd by; MK	

Line Design Ltd

17A King Edward Road
Ruislip, Middlesex,
HA4 7AE

Tel: 07904 579357,
email: linedesign20@gmail.com