

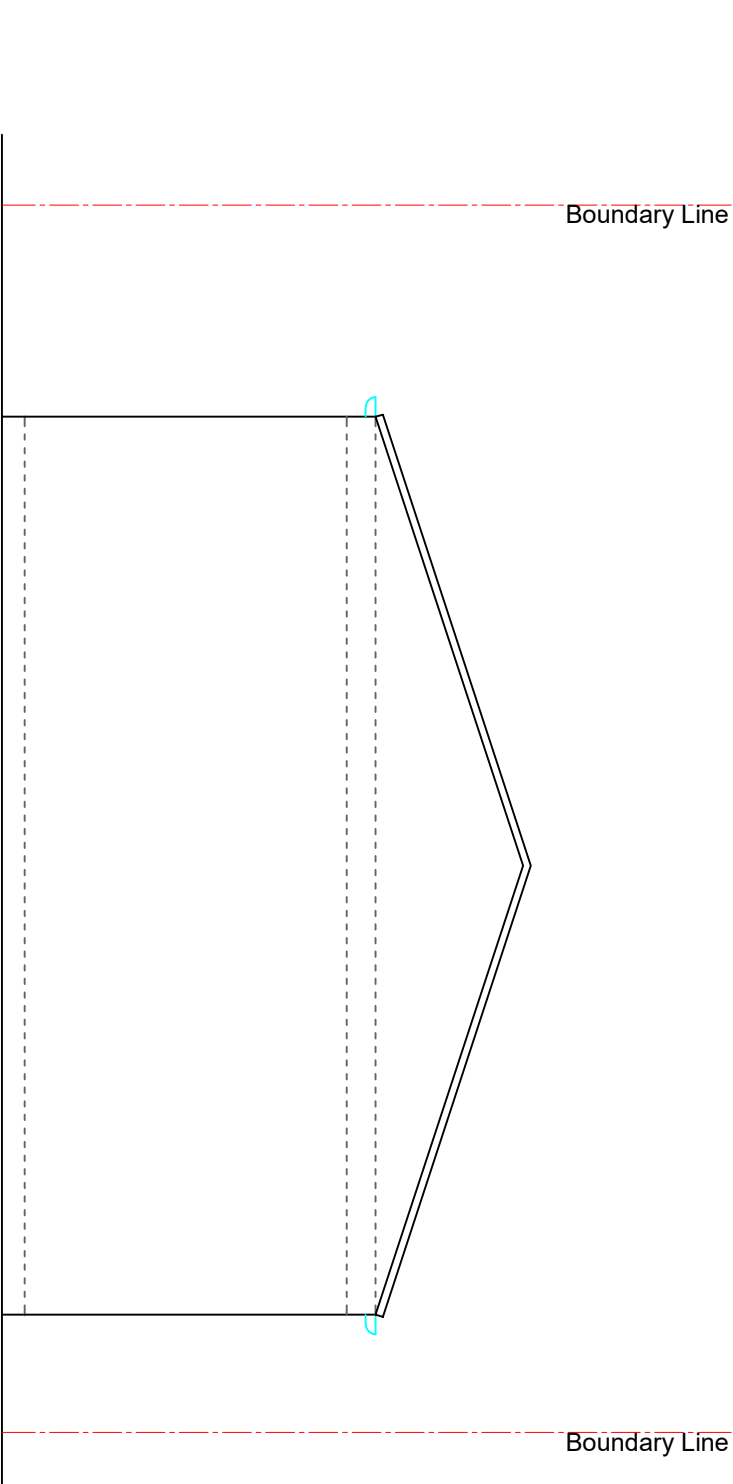
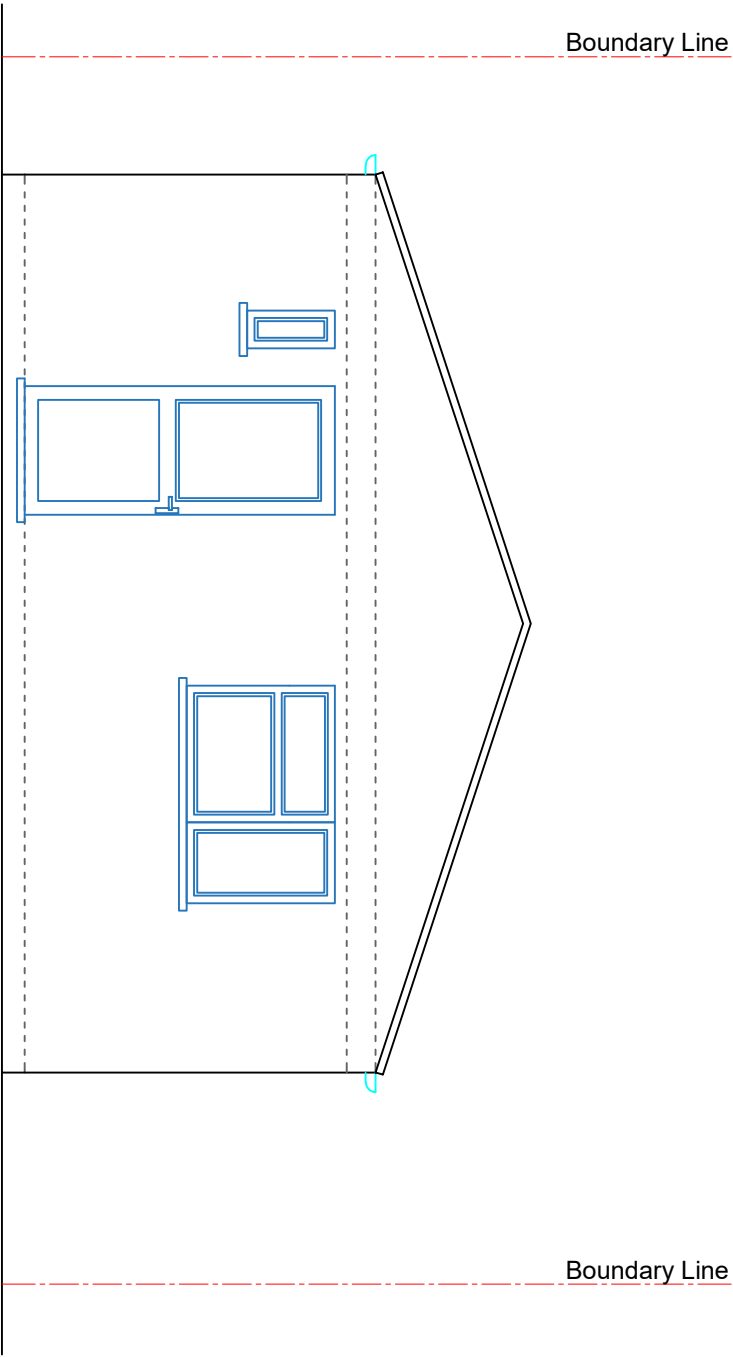


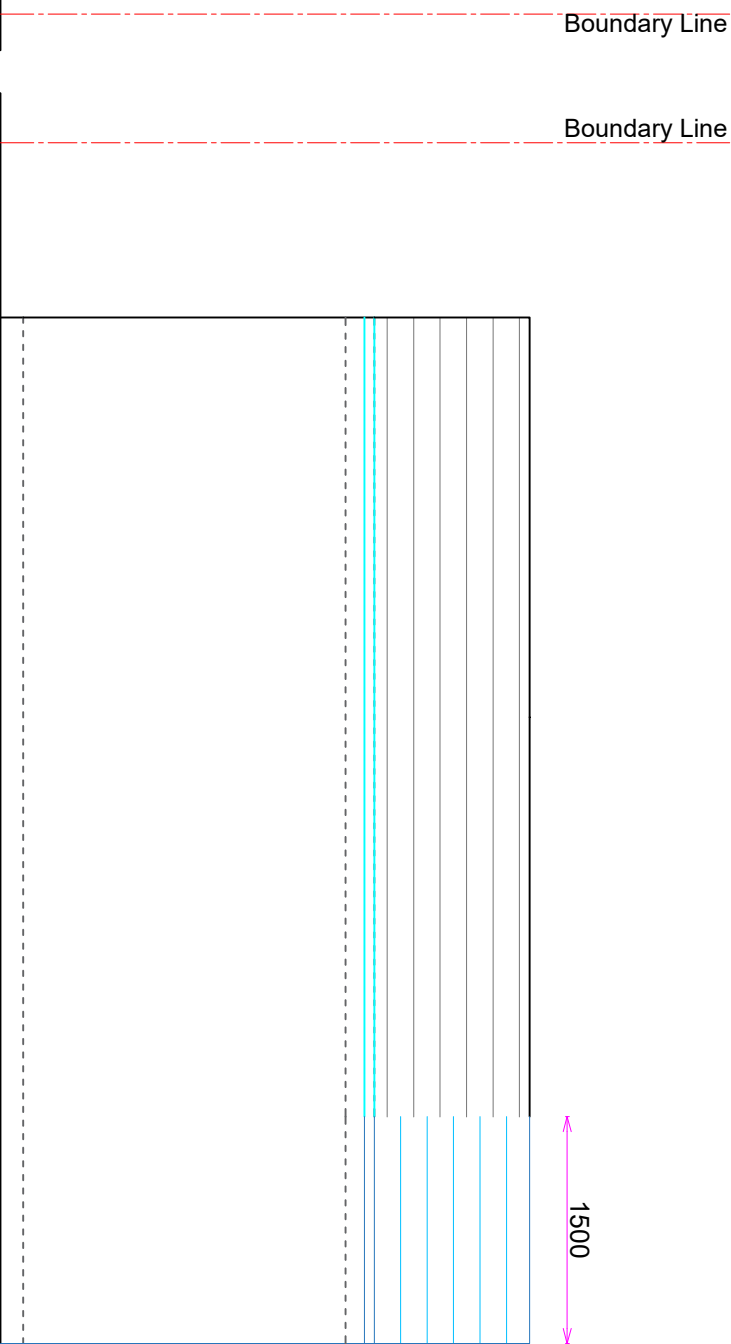

PROPOSED FRONT ELEVATION

PROPOSED REAR ELEVATION

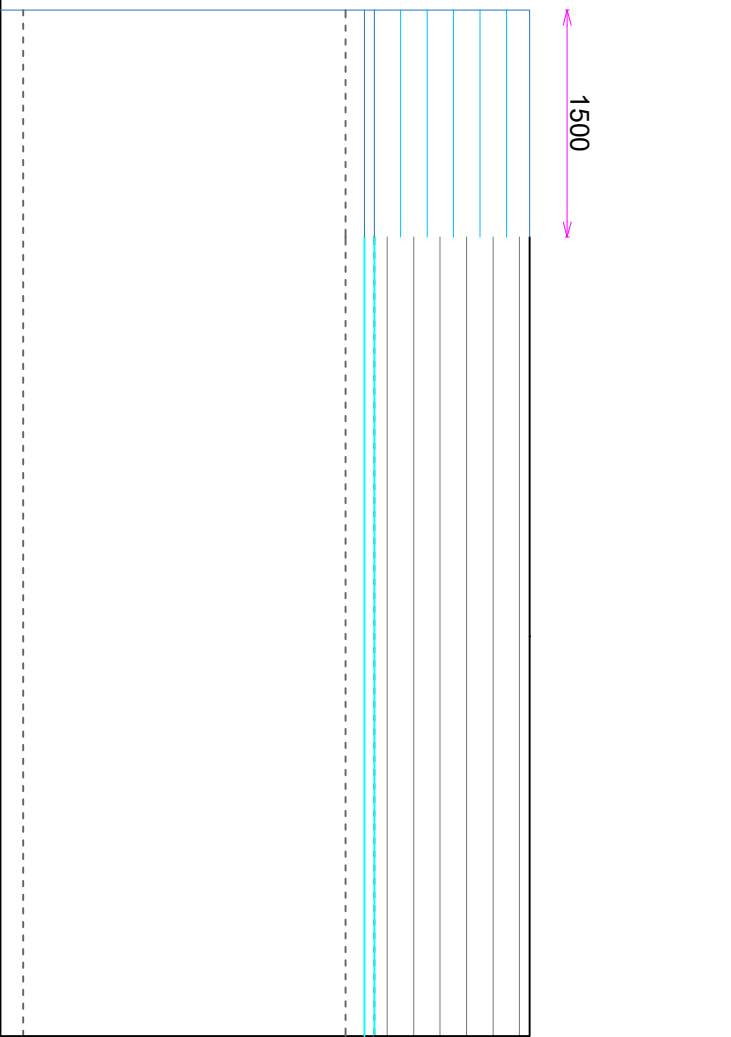

PROPOSED SIDE ELEVATION

PROPOSED SIDE ELEVATION

COPYRIGHT :

JOB TITLE : 27 Kingston Ave.
West Drayton UB7 8BU, UK

DRAWING TITLE : Proposed Elevations

SCALE : 1/50

Date : 05.05.2023

DRG No : 27KINGS-05