





EXISTING FRONT ELEVATION




EXISTING REAR ELEVATION

DIMENSIONS ARE TO BE CHECKED AND CONFIRMED BEFORE CONSTRUCTION PHASE.


ALL NEW EXTERNAL MATERIALS TO MATCH, AS CLOSE AS POSSIBLE, TO EXISTING EXTERNAL

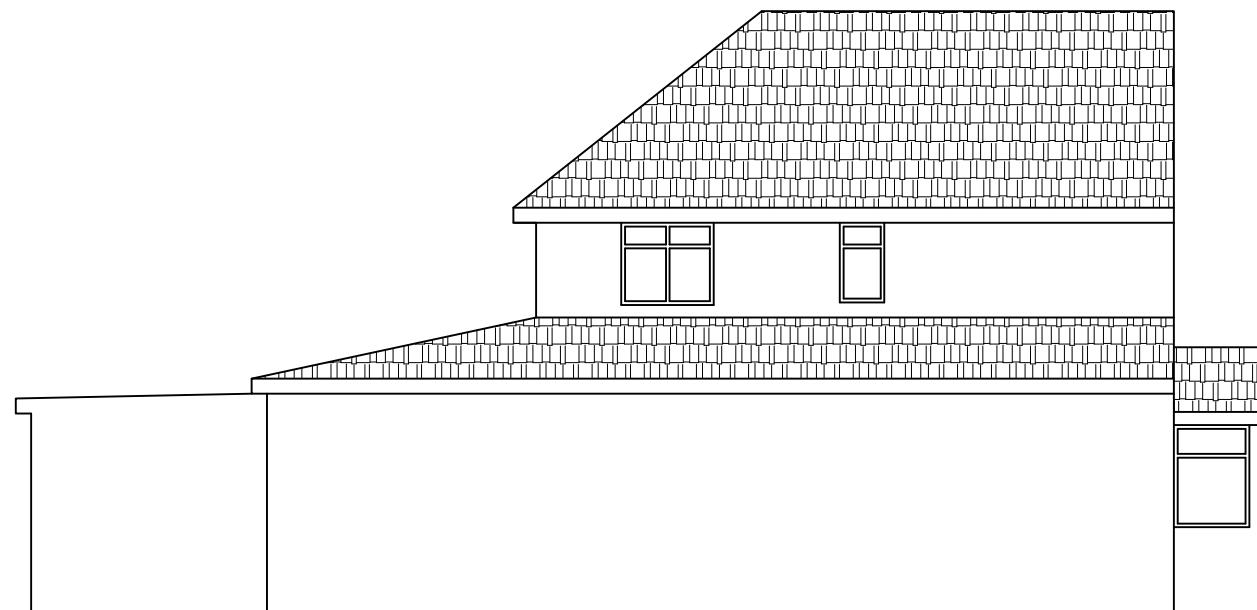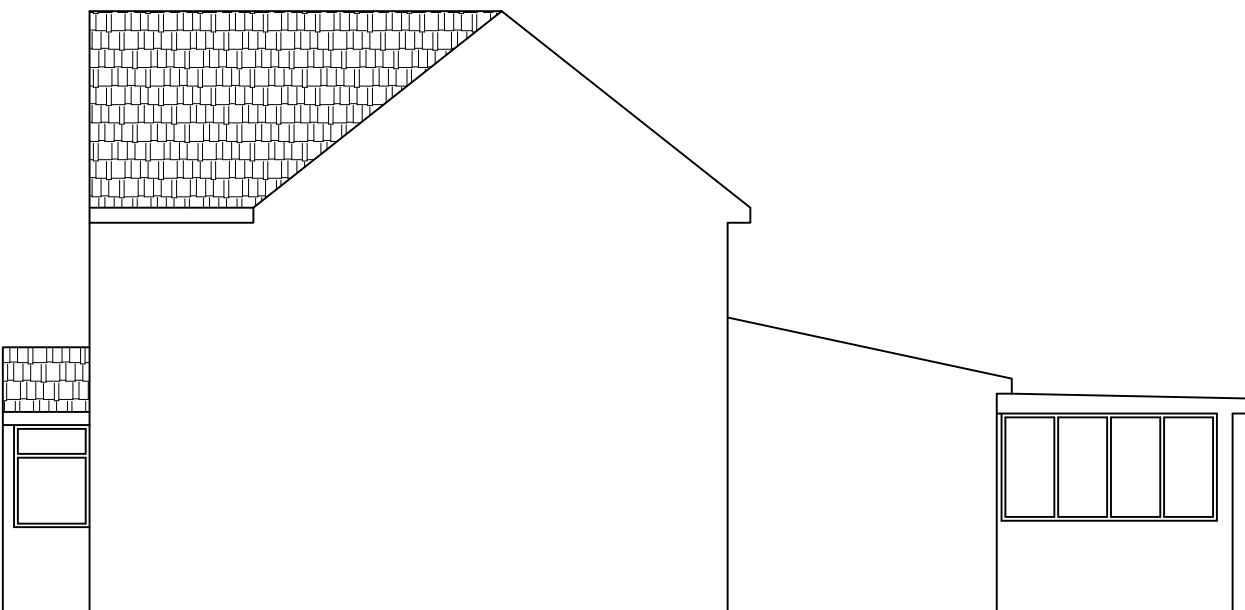

EXISTING SIDE ELEVATIONS

 

Scale bar 1:50

 

Scale bar 1:100

Note

ALL DIMENSIONS TO BE CHECKED AND VERIFIED ON SITE BEFORE CONSTRUCTION PHASE.

DO NOT SCALE FROM THIS DRAWING.

ANY AREAS INDICATED ON THIS DRAWING ARE FOR GUIDANCE ONLY AND NO RESPONSIBILITY IS TAKEN FOR THEIR ACCURACY.

Client

Drawing Title

EXISTING ELEVATIONS

Job Title

PROPOSED PART FIRST FLOOR REAR EXTENSION AND PART FIRST FLOOR SIDE EXTENSION AT:  
12 WESLEY ROAD,  
HAYES,  
UB3 2DR

Scale 1:100

Date AUGUST 2024

Drawing No.  
12/WR/02