
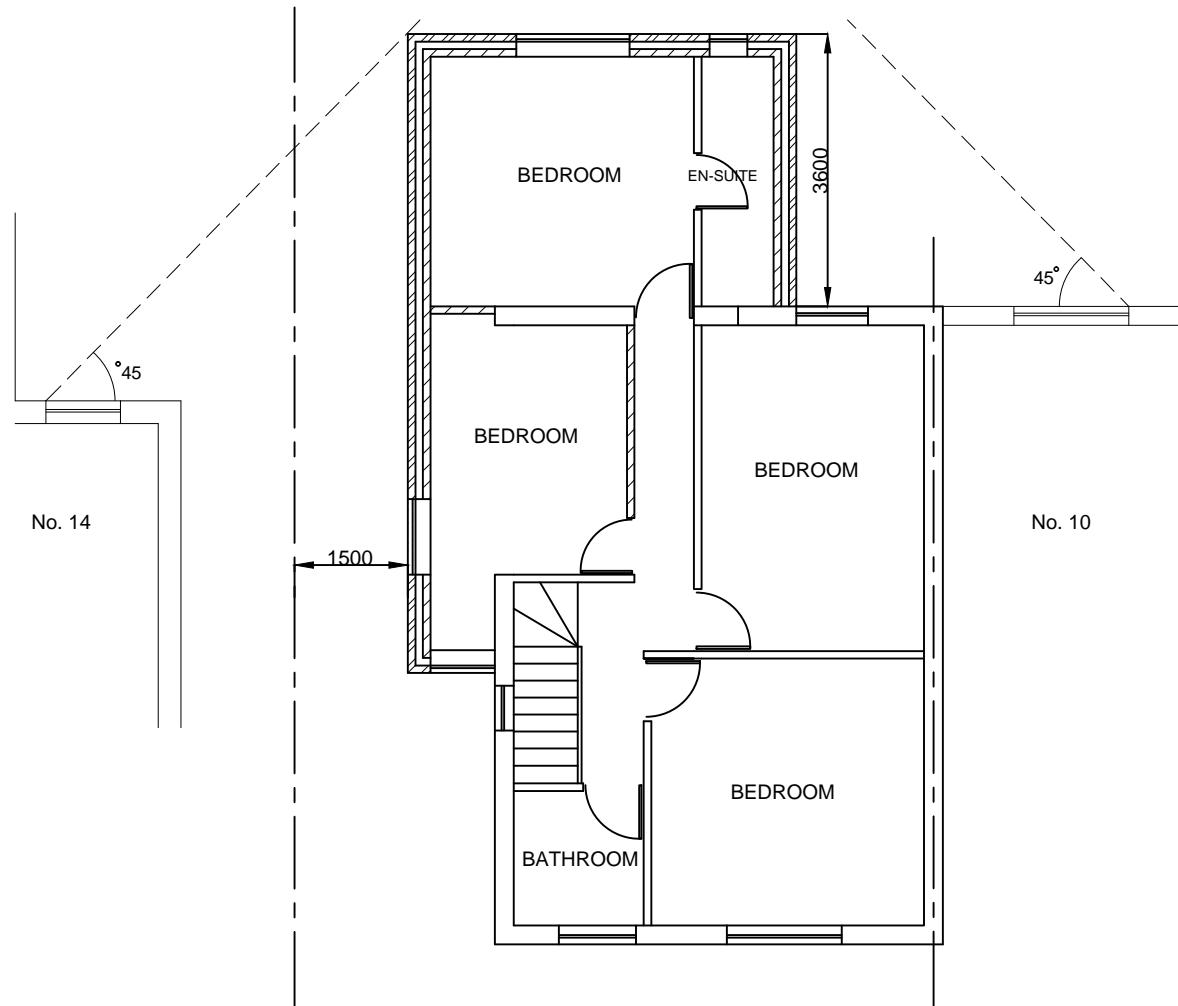
 


DIMENSIONS ARE TO BE CHECKED AND CONFIRMED BEFORE CONSTRUCTION PHASE.

ALL NEW EXTERNAL MATERIALS TO MATCH, AS CLOSE AS POSSIBLE, TO EXISTING EXTERNAL

 

PROPOSED FIRST FLOOR

 Scale bar 1:50	Note ALL DIMENSIONS TO BE CHECKED AND VERIFIED ON SITE BEFORE CONSTRUCTION PHASE. DO NOT SCALE FROM THIS DRAWING. ANY AREAS INDICATED ON THIS DRAWING ARE FOR GUIDANCE ONLY AND NO RESPONSIBILITY IS TAKEN FOR THEIR ACCURACY.	Client Drawing Title PROPOSED FLOOR PLANS	Job Title PROPOSED PART FIRST FLOOR REAR EXTENSION AND PART FIRST FLOOR SIDE EXTENSION AT: 12 WESLEY ROAD, HAYES, UB3 2DR	Scale 1:100 Date AUGUST 2024 Drawing No. 12/WR/03
 Scale bar 1:100				