


EXISTING ROOF PLAN

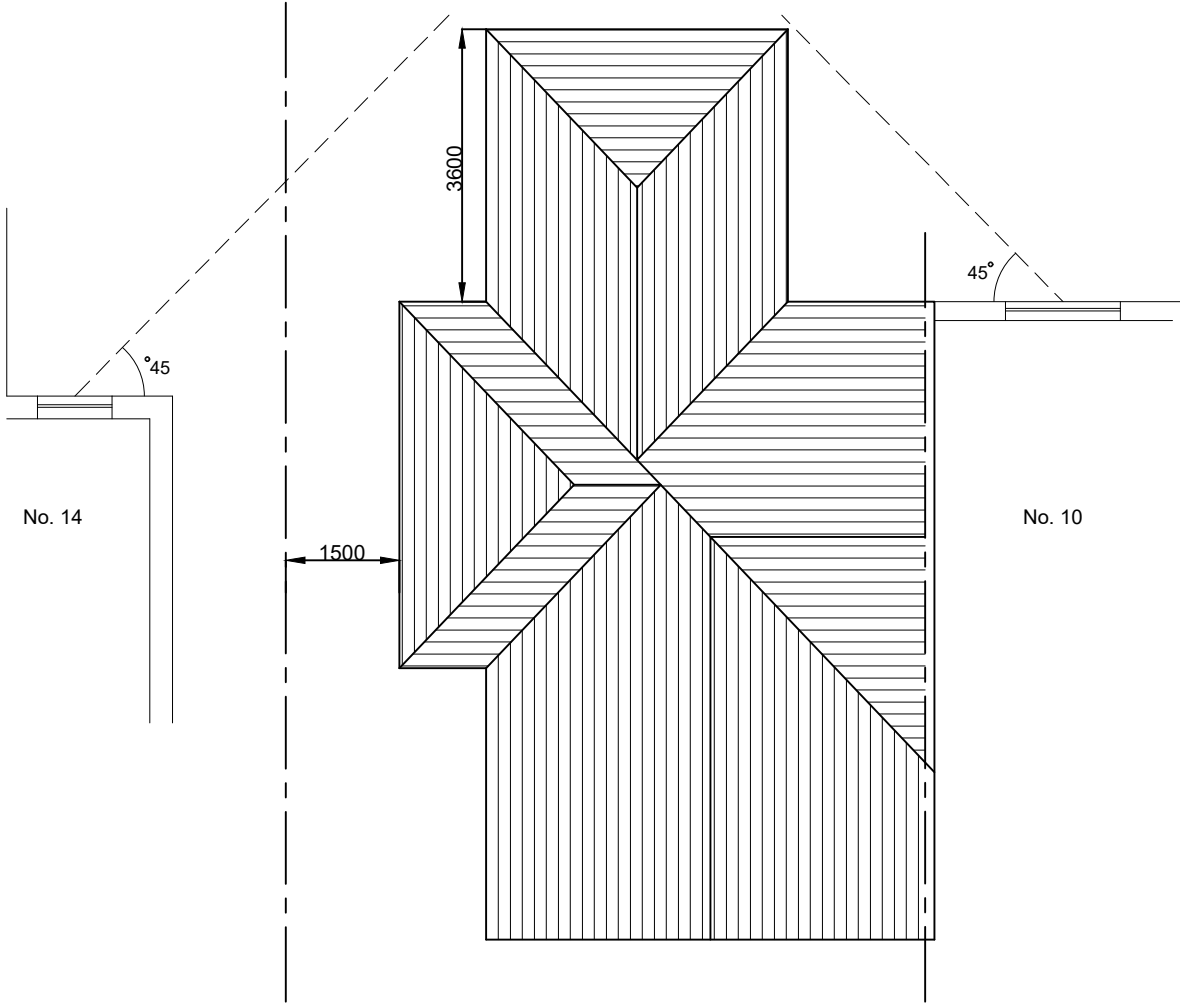

PROPOSED ROOF PLAN

<div>0123</div> <div>Scale bar 1:50</div> <div>0123456</div> <div>Scale bar 1:100</div>	<div>Note</div> <div>ALL DIMENSIONS TO BE CHECKED AND VERIFIED ON SITE BEFORE CONSTRUCTION PHASE.</div> <div>DO NOT SCALE FROM THIS DRAWING.</div> <div>ANY AREAS INDICATED ON THIS DRAWING ARE FOR GUIDANCE ONLY AND NO RESPONSIBILITY IS TAKEN FOR THEIR ACCURACY.</div>	Client	Job Title	Scale 1:100
		Drawing Title	PROPOSED PART FIRST FLOOR REAR EXTENSION AND PART FIRST FLOOR SIDE EXTENSION AT: 12 WESLEY ROAD, HAYES, UB3 2DR	Date DECEMBER 2024
		EXISTING & PROPOSED ROOF PLANS		Drawing No. 12/WR/05