




EXISTING ROOF PLAN

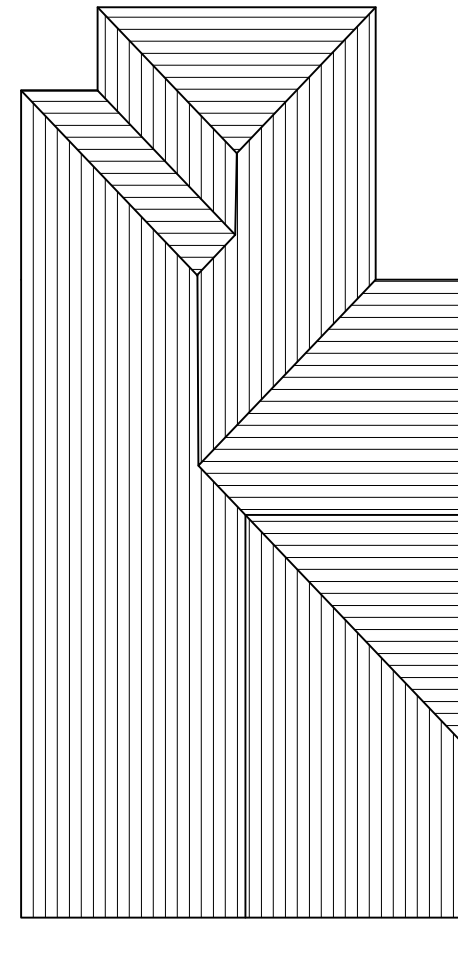

PROPOSED ROOF PLAN

 

Scale bar 1:50

 

Scale bar 1:100

Note

ALL DIMENSIONS TO BE CHECKED AND VERIFIED ON SITE BEFORE CONSTRUCTION PHASE.

DO NOT SCALE FROM THIS DRAWING.

ANY AREAS INDICATED ON THIS DRAWING ARE FOR GUIDANCE ONLY AND NO RESPONSIBILITY IS TAKEN FOR THEIR ACCURACY.

Client

Drawing Title

EXISTING & PROPOSED ROOF PLANS

Job Title

PROPOSED PART FIRST FLOOR REAR EXTENSION
 AT:
 12 WESLEY ROAD,
 HAYES,
 UB3 2DR

Scale 1:100

Date MARCH 2026

Drawing No.
 12/WR/05