


Existing ground floor plan



proposed ground floor plan

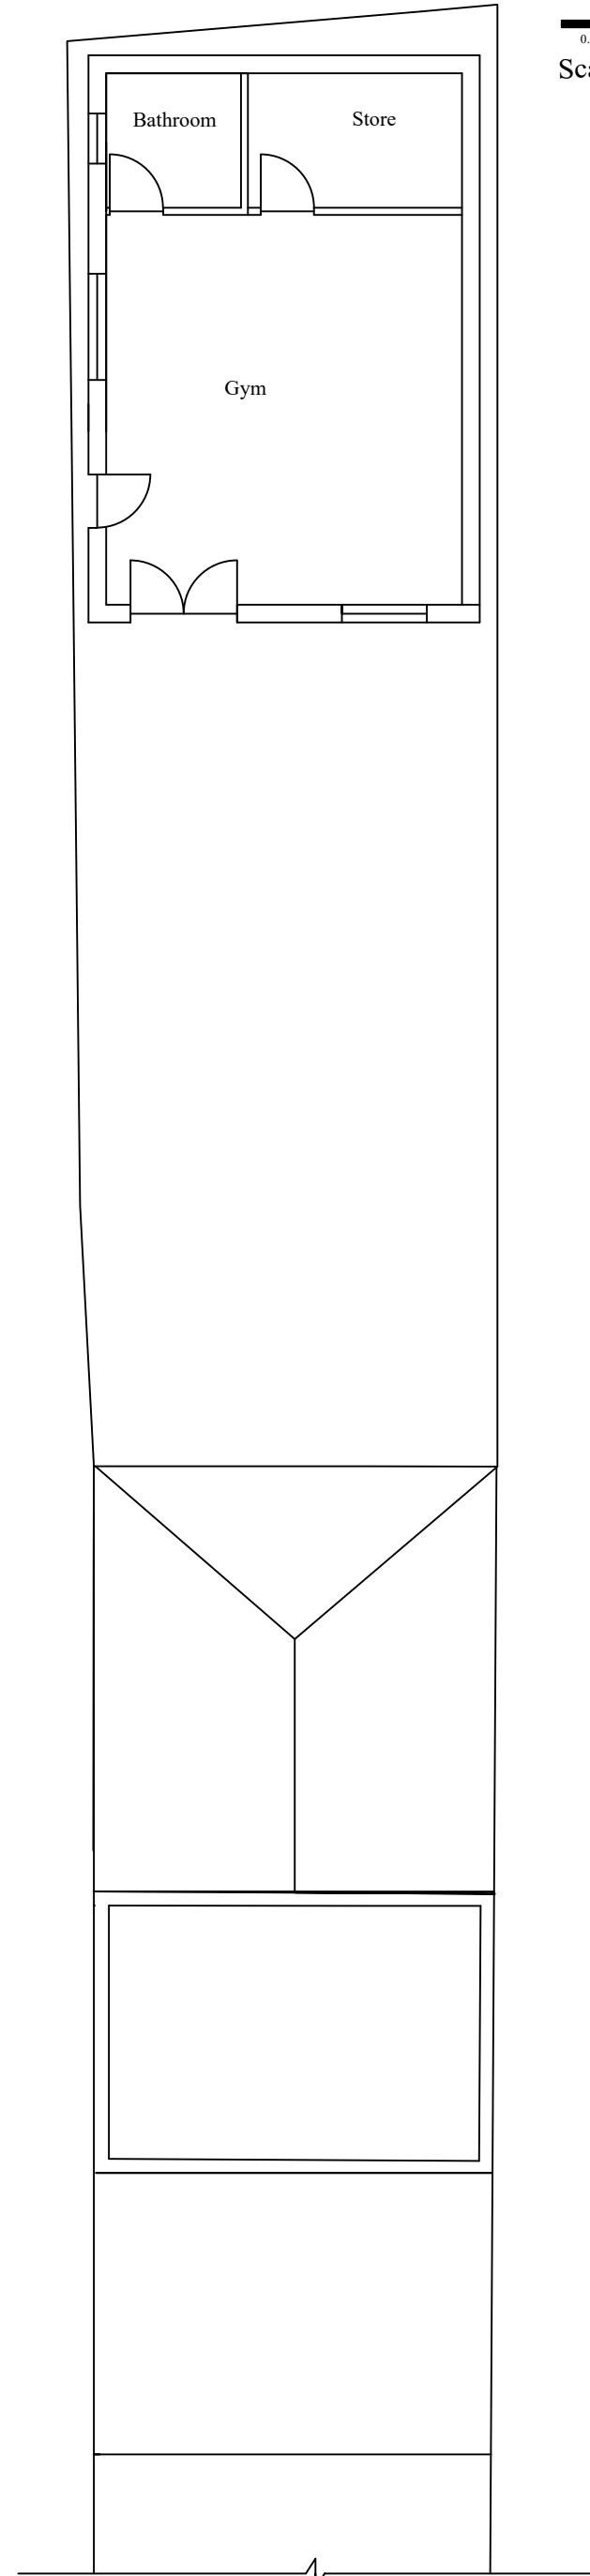

No.	Revision/Issue	Date
KVL Designs Ltd. kvldesignsld@hotmail.com		
Title : Erection of outbuilding in rear garden		
at 64 Wood End Green Rd, Hayes UB3 2SD		
DWG no. 64/Woo/01		
19/11/24		
1:100 @ A3		