






Scale bar scale 1: 100

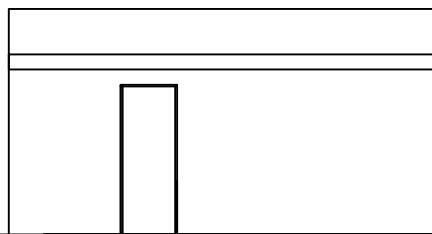


Existing front elevation

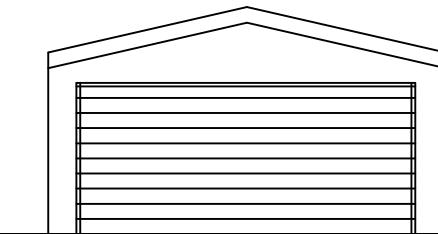


Existing side elevation

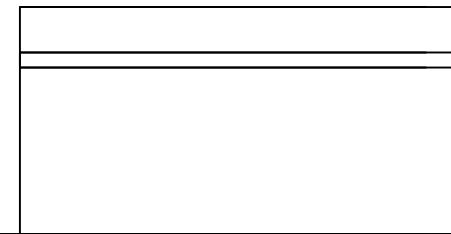


Existing rear elevation

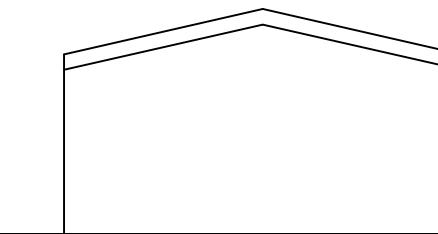


Existing side elevation

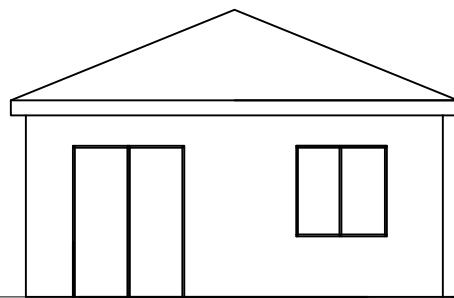


Proposed Front elevation

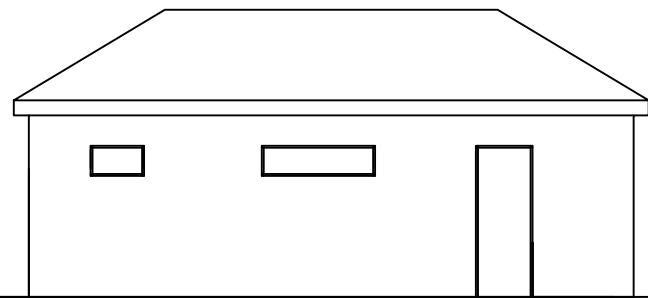


Proposed side elevation

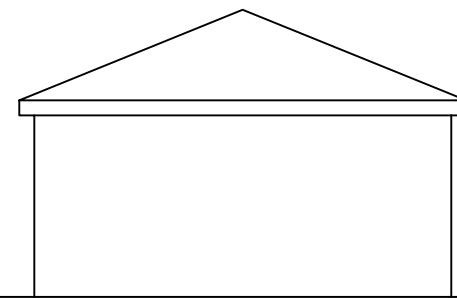


Proposed rear elevation

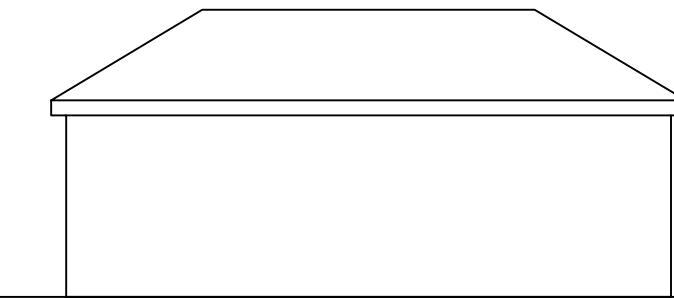


Proposed side elevation

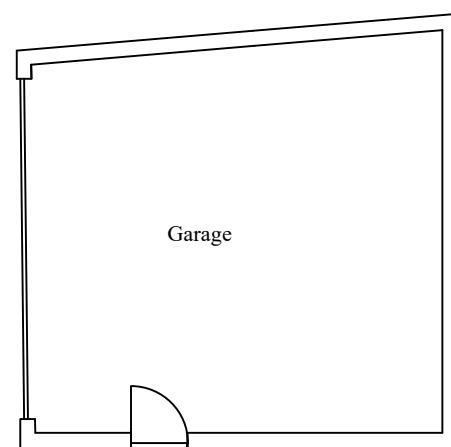


Existing ground floor plan

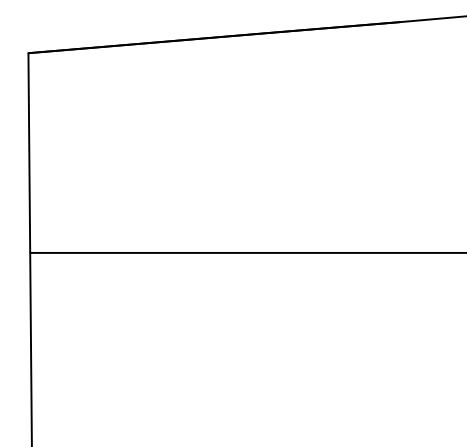

Existing Roof plan

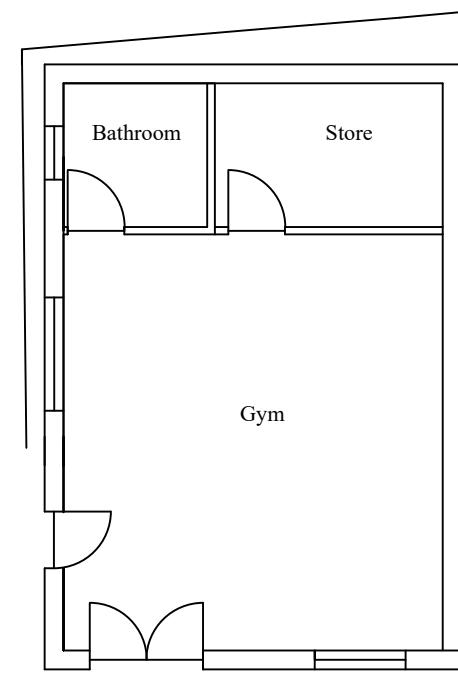

proposed ground floor plan

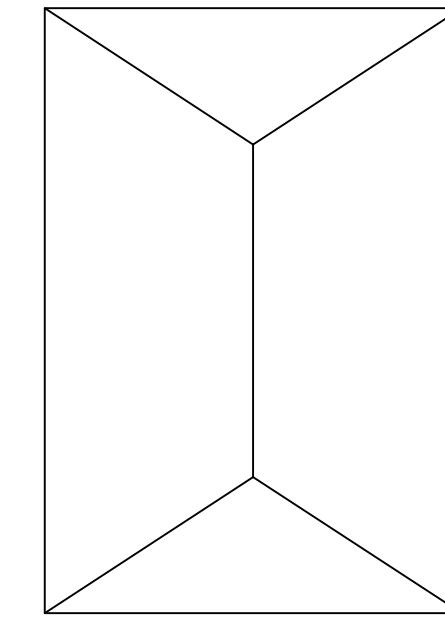

Proposed Roof plan

No.	Revision/Issue	Date
KVL Designs Ltd. kvldesignsld@hotmail.com		
Title : Erection of outbuilding in rear garden		
at 64 Wood End Green Rd, Hayes UB3 2SD		
DWG no. 64/Woo/02		
19/11/24		
1:100 @ A3		

A handwritten signature in blue ink.