


Notes:
All dimensions must be checked on site and not scaled from this drawing

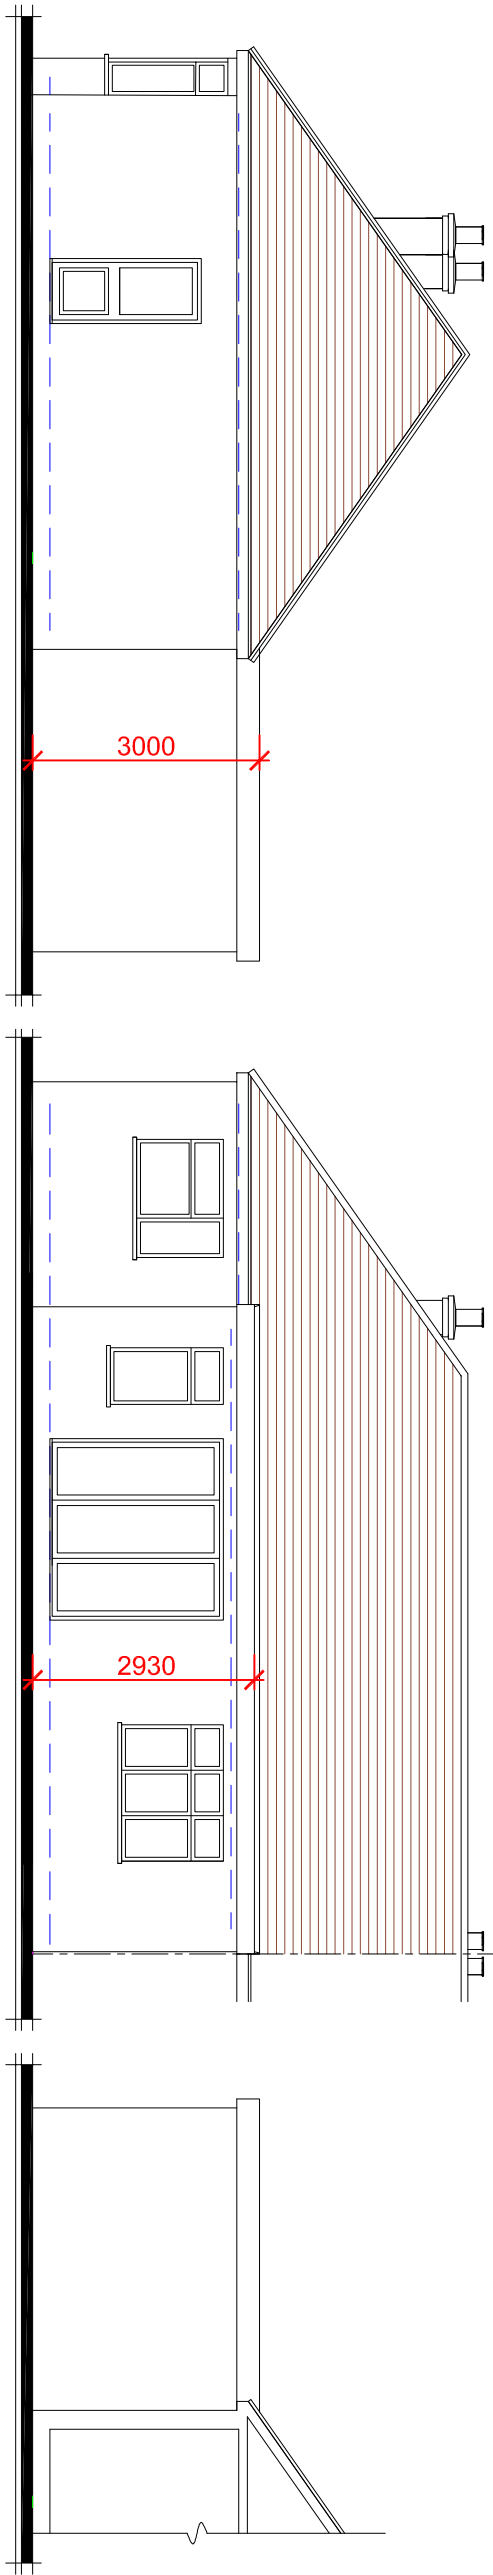


SIDE

REAR

SIDE

PROPOSED ELEVATIONS 1:100

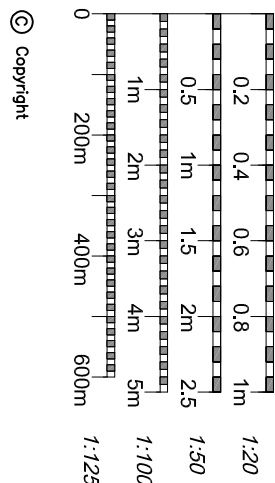

© Copyright

NEIL HAMMOND

ARCHITECTURAL SERVICES

Tel: 07977 521534

Email: neilg13@gmail.com

Client
Mr A. Lechiffart

Job Title
Proposed Rear Extension at
15 SUNNYDENE AVENUE
RUISLIP
MIDDLESEX
HA4 6AF

Drawing Title

PROPOSED PLANS AND
ELEVATIONS

Scale	1:50 1:100	Paper Size	A2
Date	JUL Y 2021	Drawn By	NRH

Job No	Drg No	Rev
NRH15	102	

PROPOSED GROUND FLOOR PLAN 1:50

