


Notes:
All dimensions must be checked on site and not scaled from this drawing

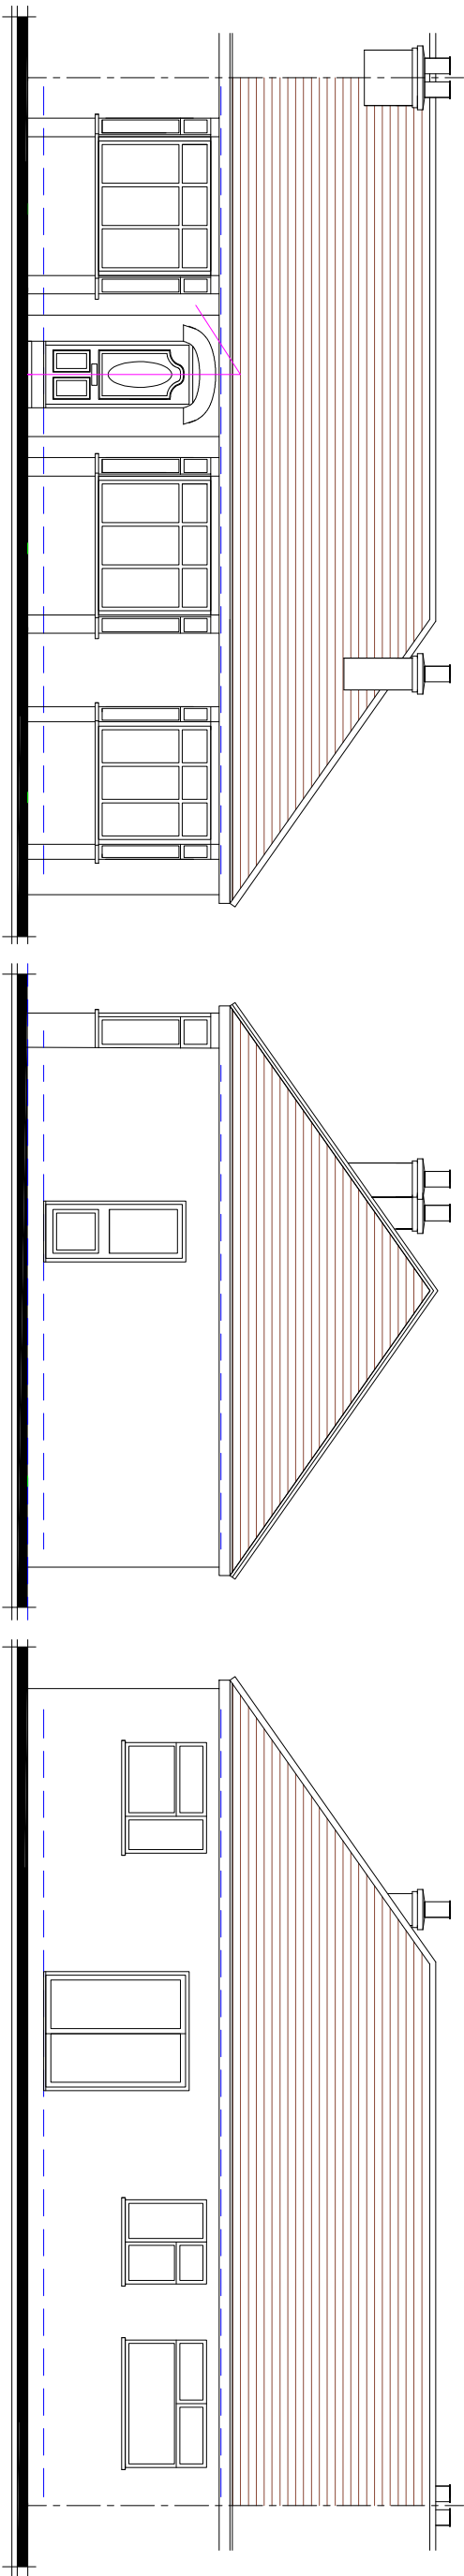


FRONT

SIDE

REAR

EXISTING ELEVATIONS 1:100

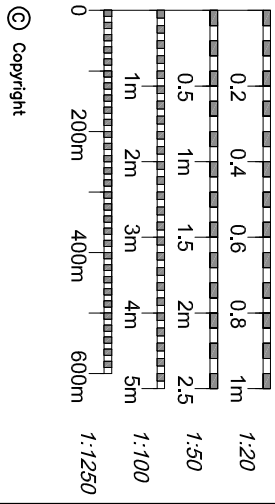

© Copyright

NEIL HAMMOND

ARCHITECTURAL SERVICES

Tel: 07977 521534

Email: neilglt3@gmail.com

Client
Mr A. Lechiffart


Job Title
**Proposed Rear Extension at
15 SUNNYDENE AVENUE
RUISLIP
MIDDLESEX
HA4 6AF**

Drawing Title


EXISTING PLANS AND
ELEVATIONS

Scale	1:50 1:100 1:200	Paper Size	A2
Date	JULY 2021	Drawn By	NRH

Job No	Dwg No	Rev
NRH15	01	

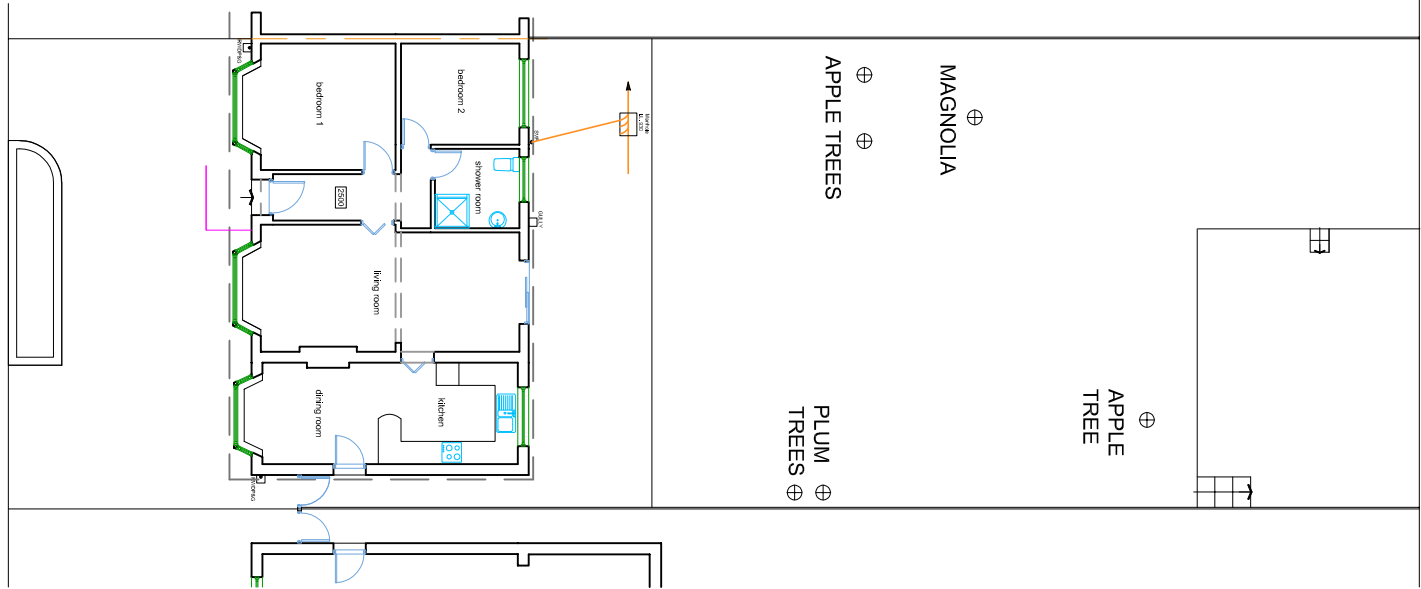

EXISTING SITE PLAN 1:200

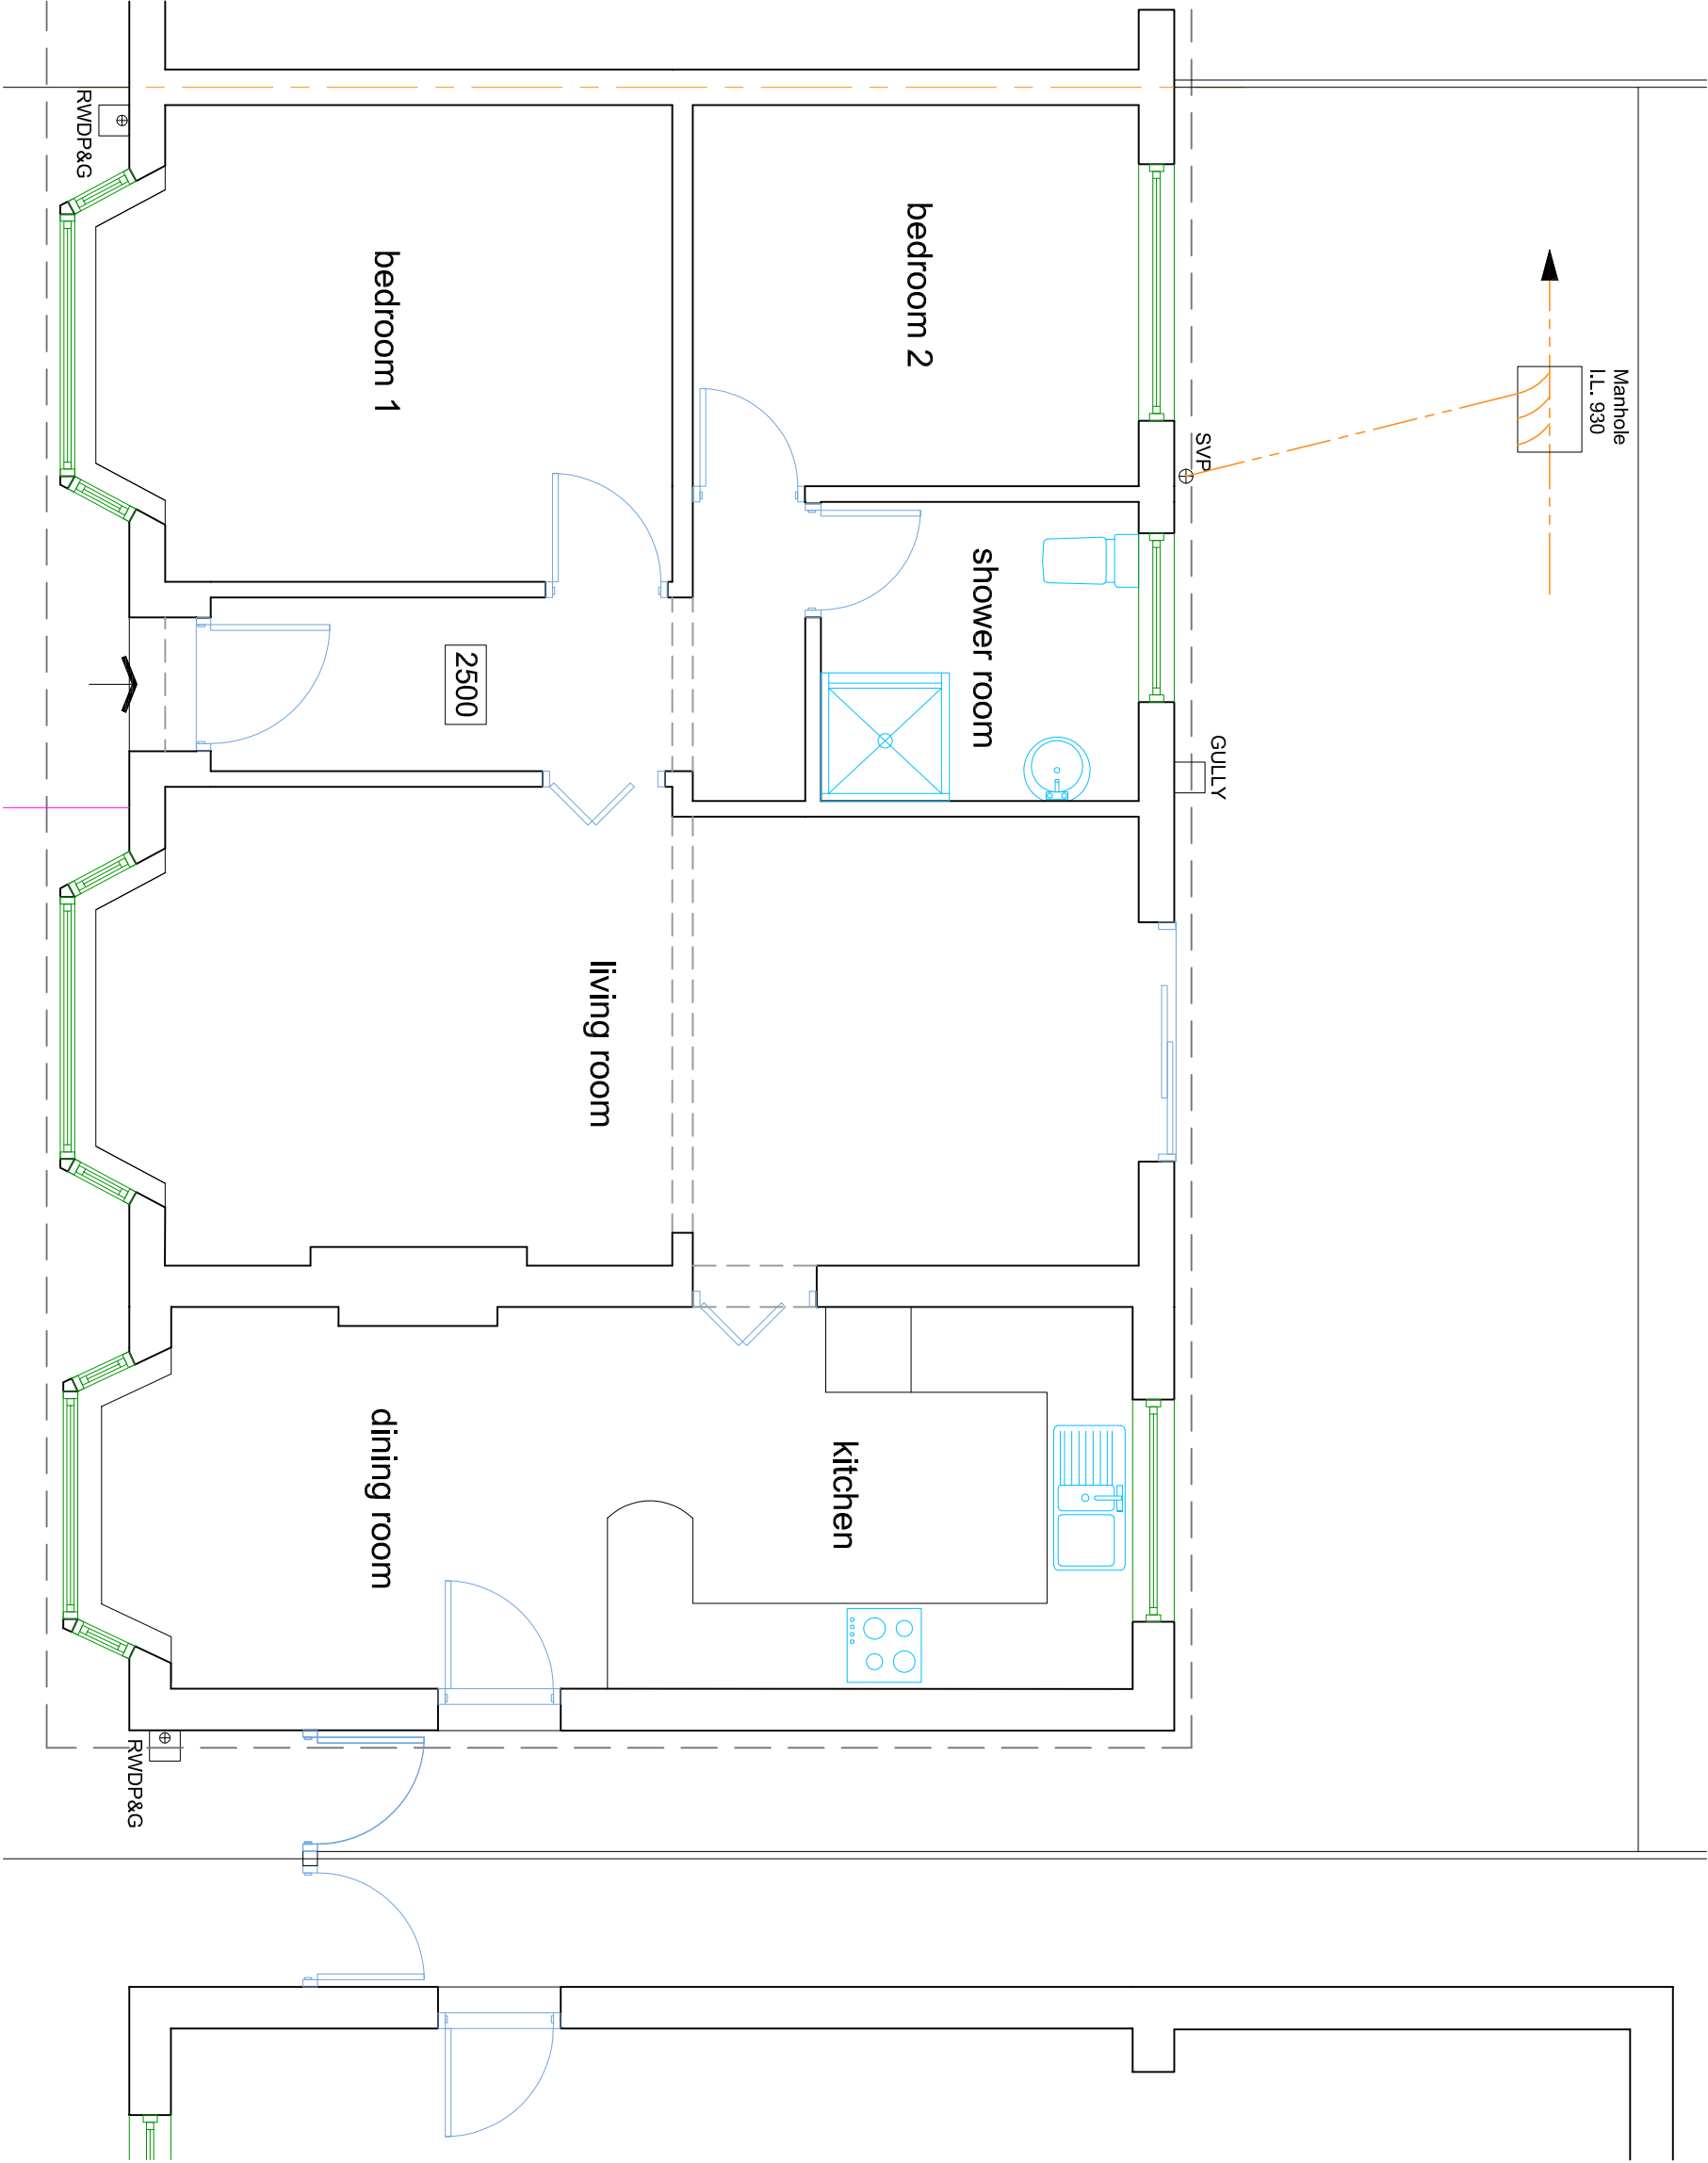

EXISTING GROUND FLOOR PLAN 1:50