



PROPOSED ELEVATIONS 1:100

Shaded area defines extent of rear extension approved under planning application reference 67395/APP/2021/4415

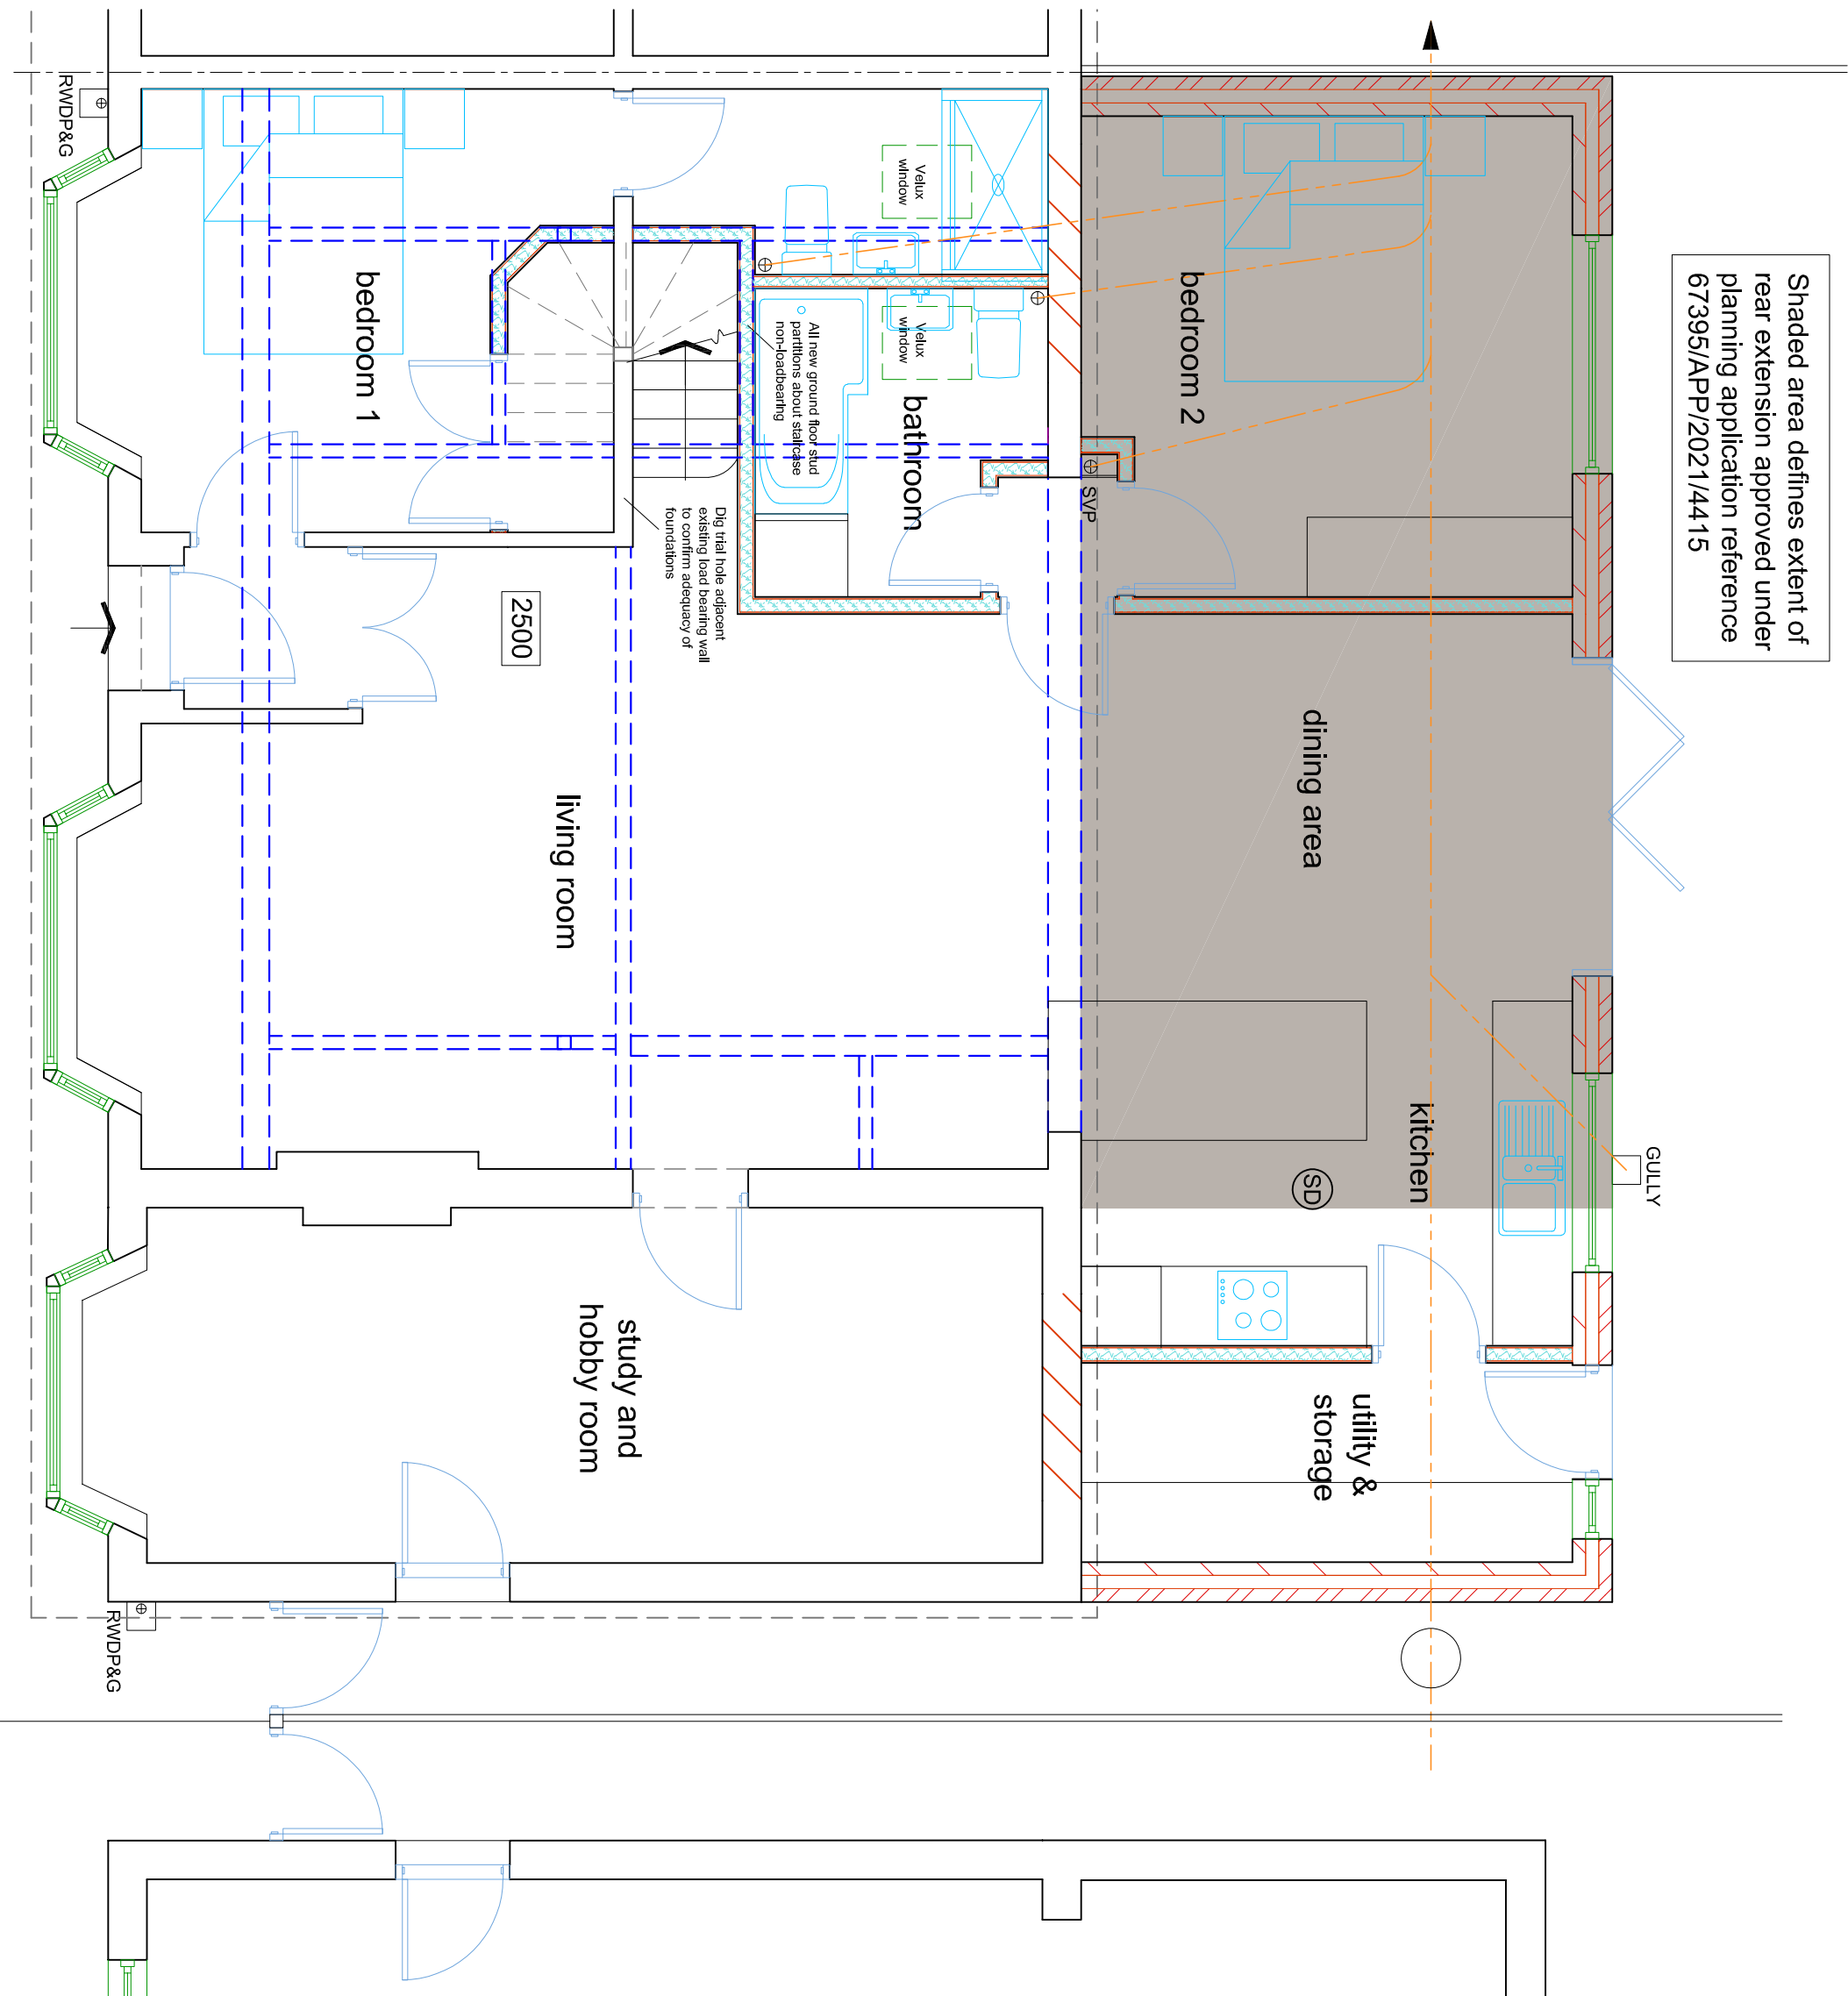


PROPOSED GROUND FLOOR PLAN 1:50

Loft conversion and rear dormer identical to that approved under planning application reference 67395/APP/2021/2999.

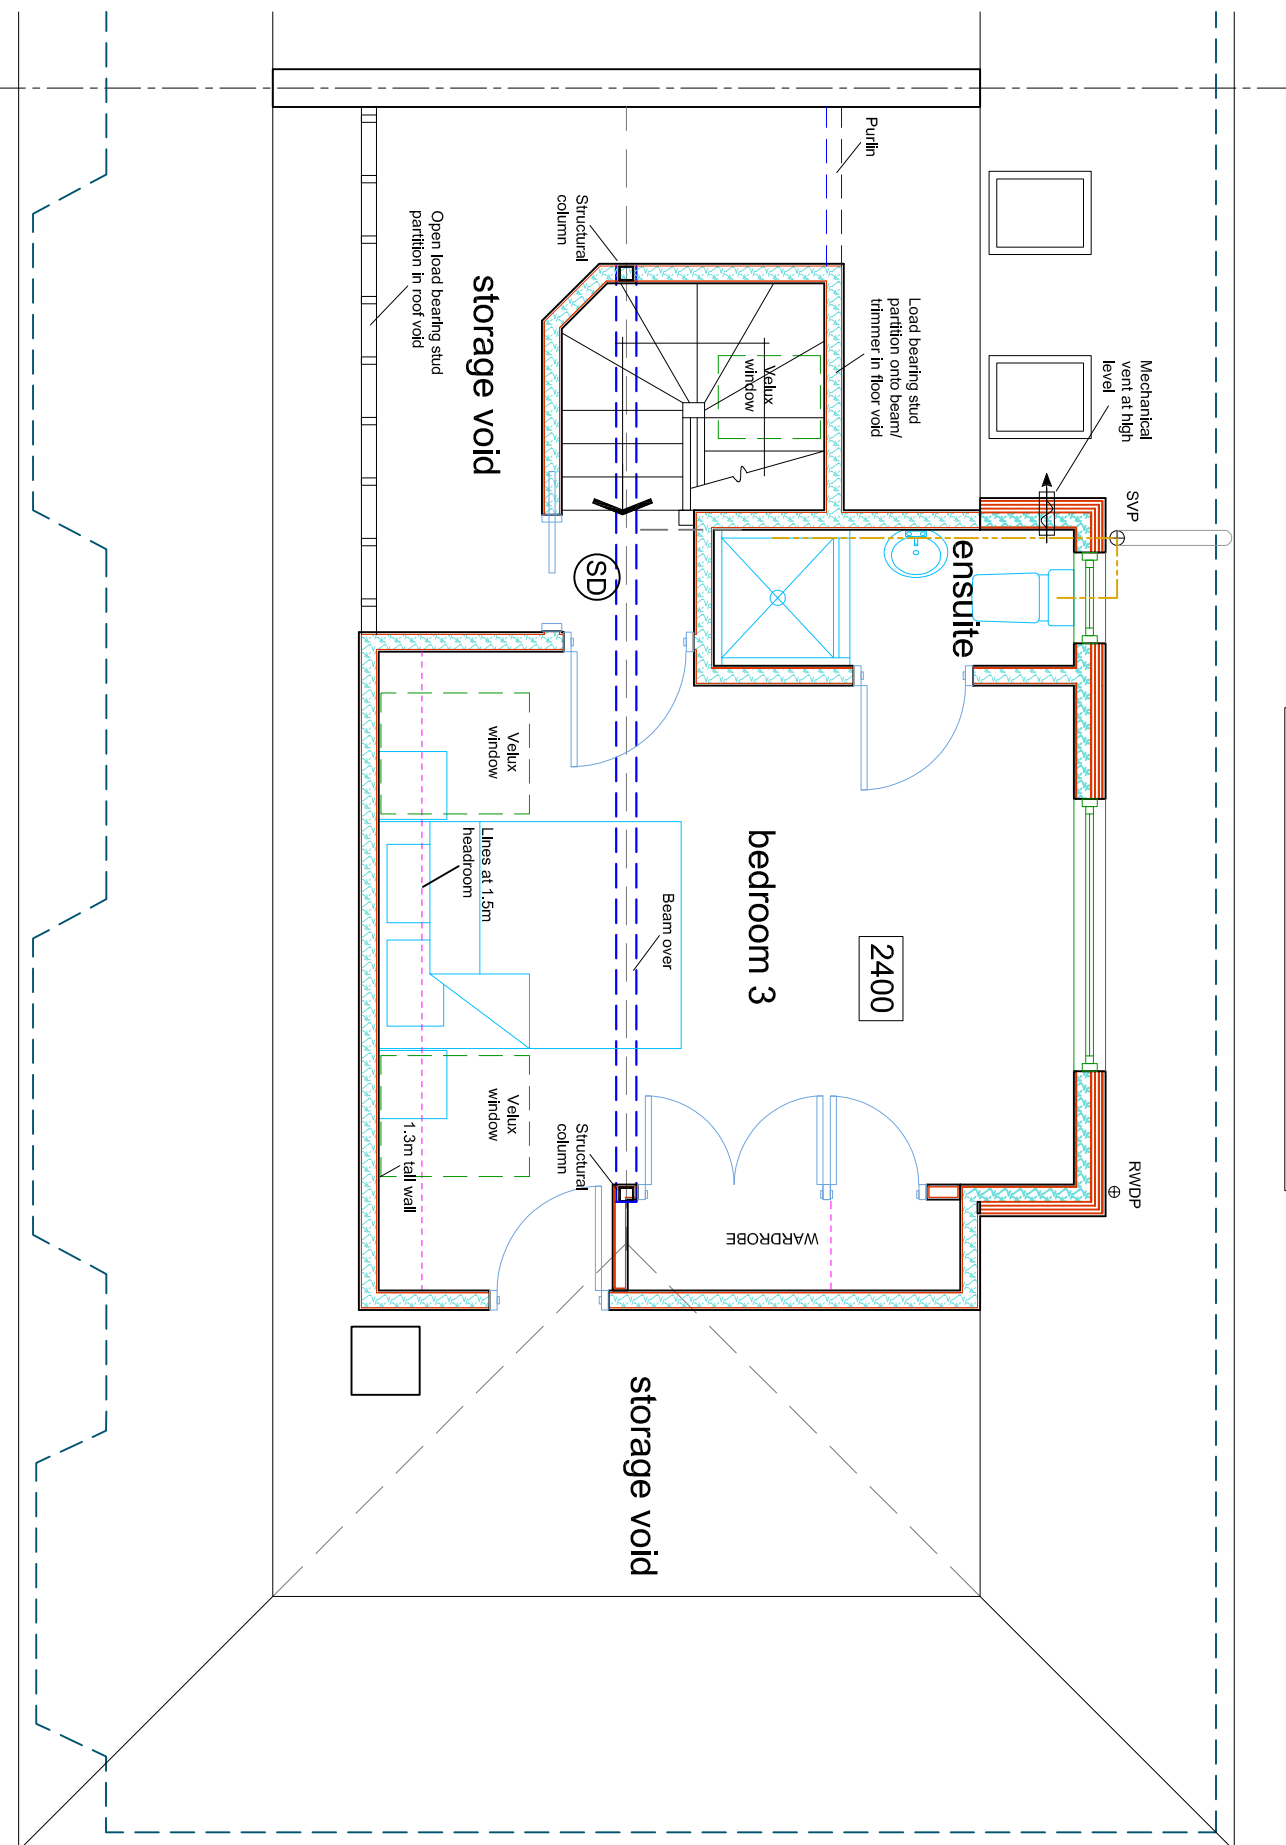

PROPOSED FIRST FLOOR PLAN 1:50

Notes:
All dimensions must be checked on site and not scaled from this drawing

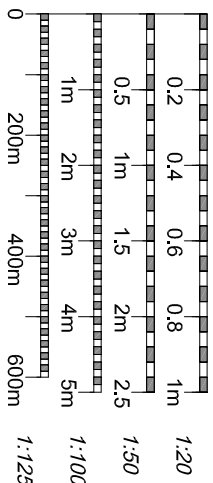

A JAN 22 CLIENTS REVISIONS NH

NEIL HAMMOND
ARCHITECTURAL SERVICES
Tel: 07977 527534
Email: neil@neilhammond.com

Client
Mr A. Leach

Job Title
Proposed Extensions & Alterations at
15 SUNNYDENE AVENUE
RUISLIP
MIDDLESEX
HA4 6AF

Drawing Title
PROPOSED PLANS AND
ELEVATIONS

Scale
1:50 1:100
Paper Size
A2

Date
JUL Y 2021
Drawn By
NRH

Job No
NRH15
202
Rev
A