






REAR ELEVATION

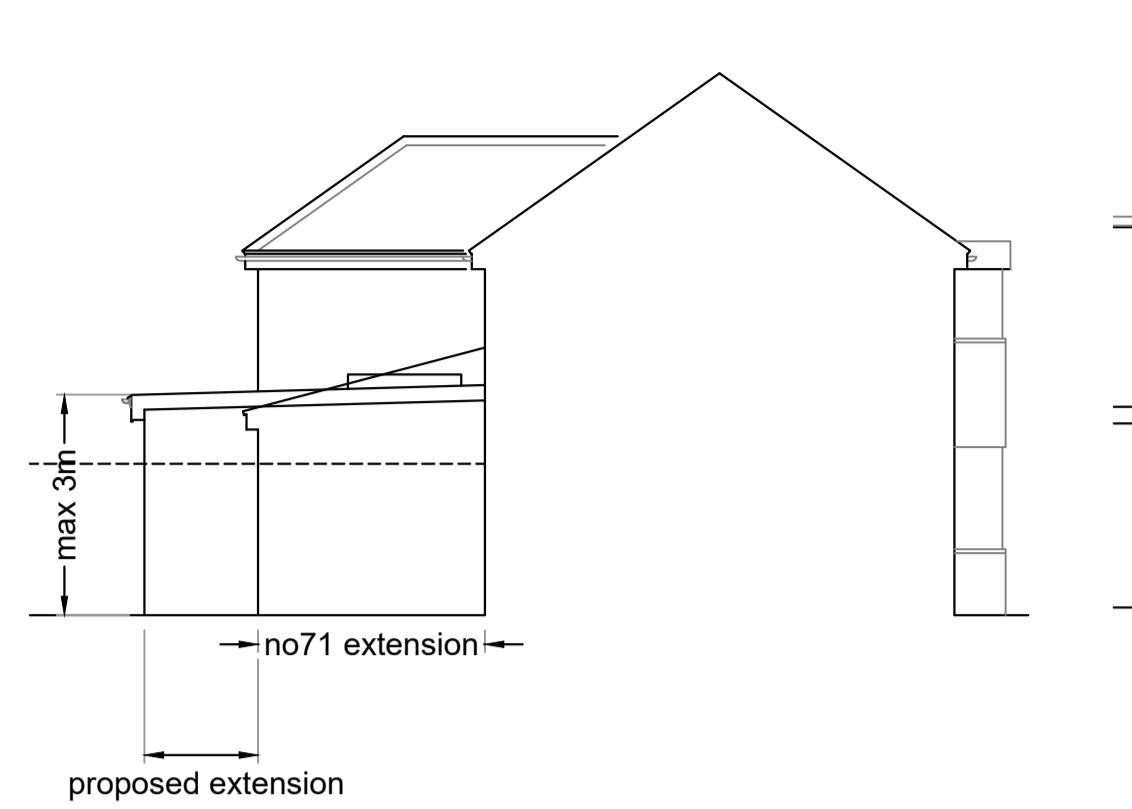


PARTY SIDE ELEVATION

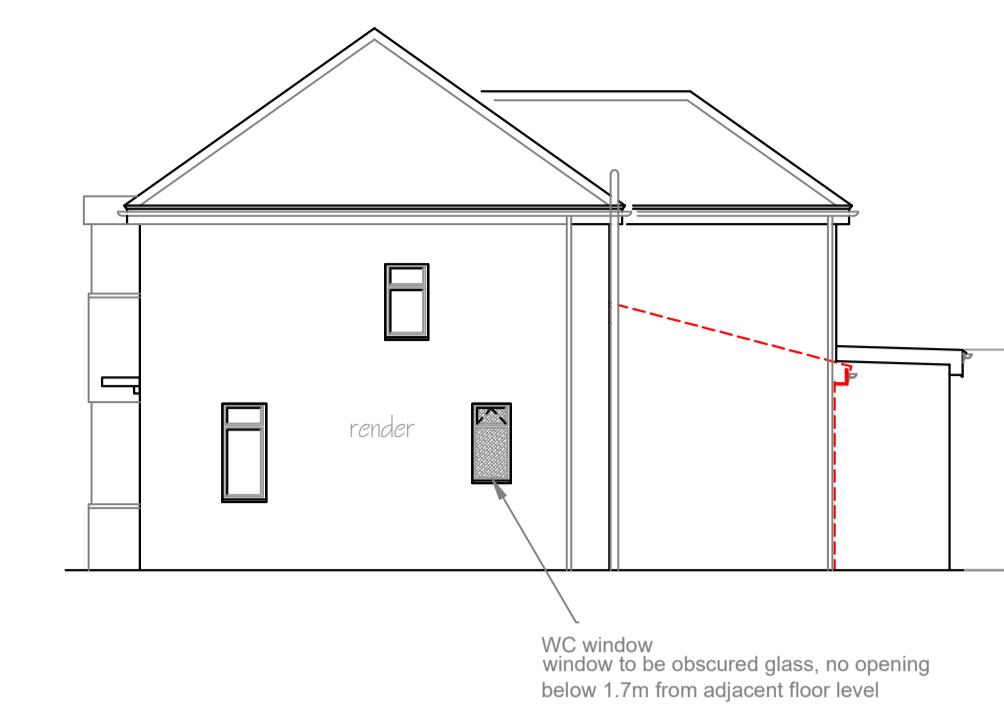



SIDE ELEVATION

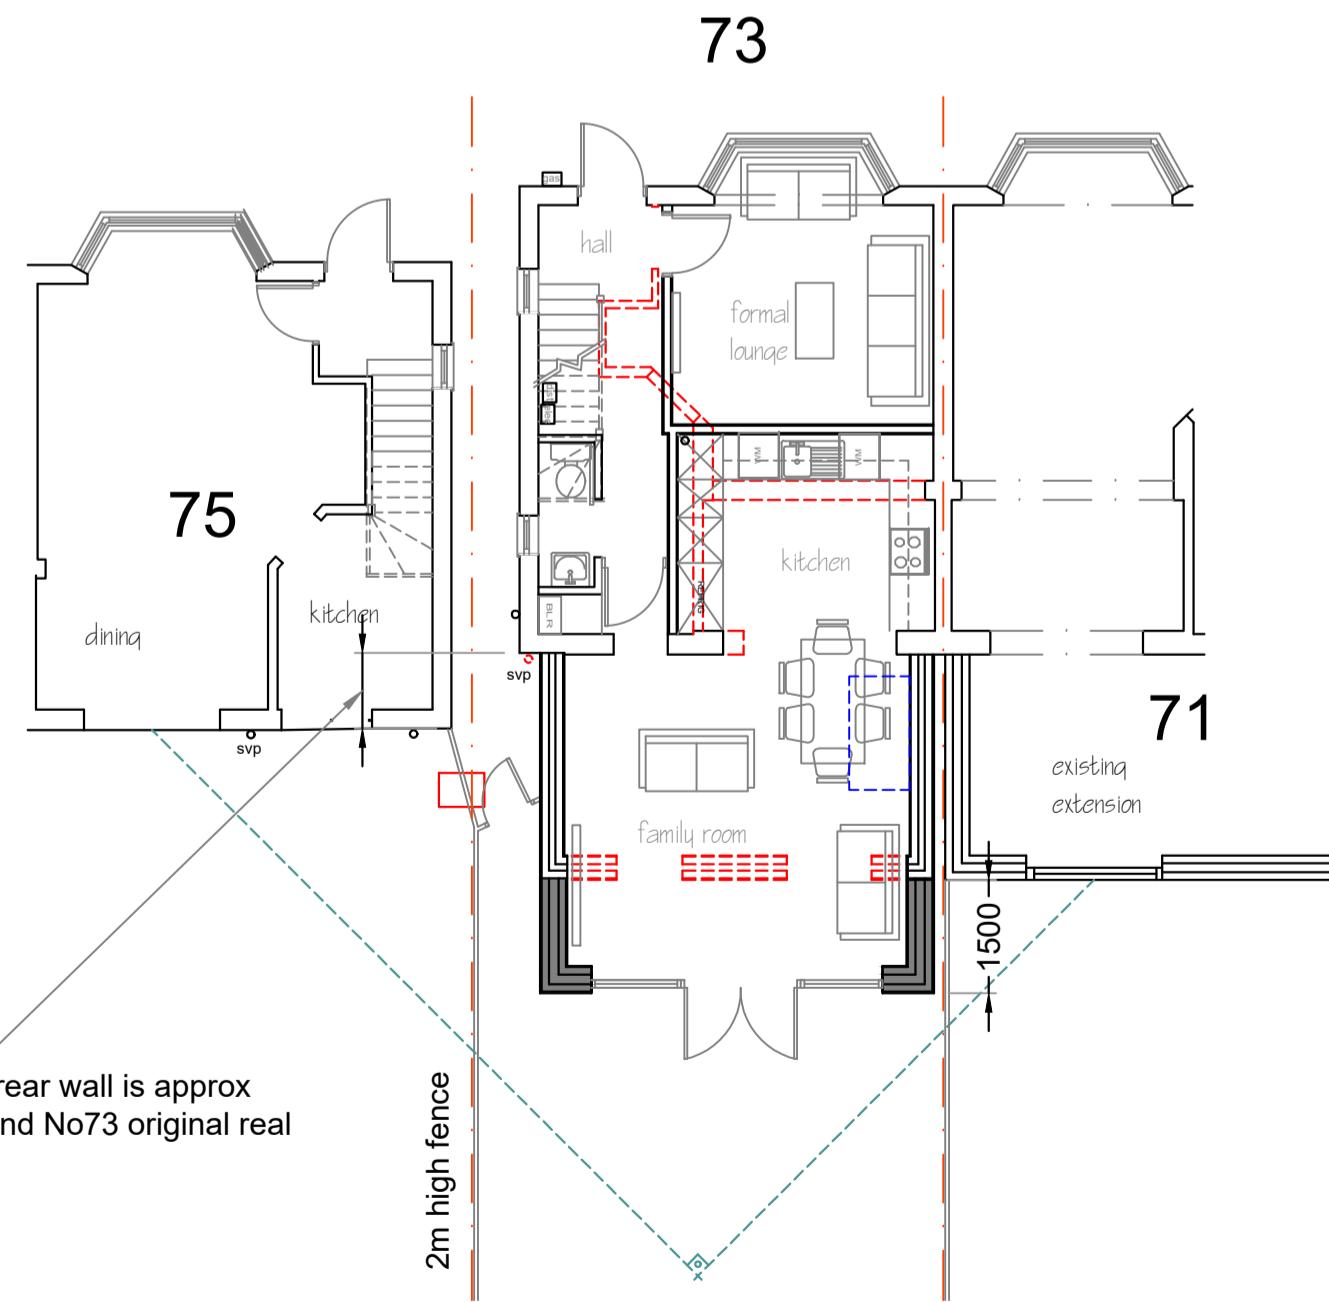

GROUND FLOOR LAYOUT

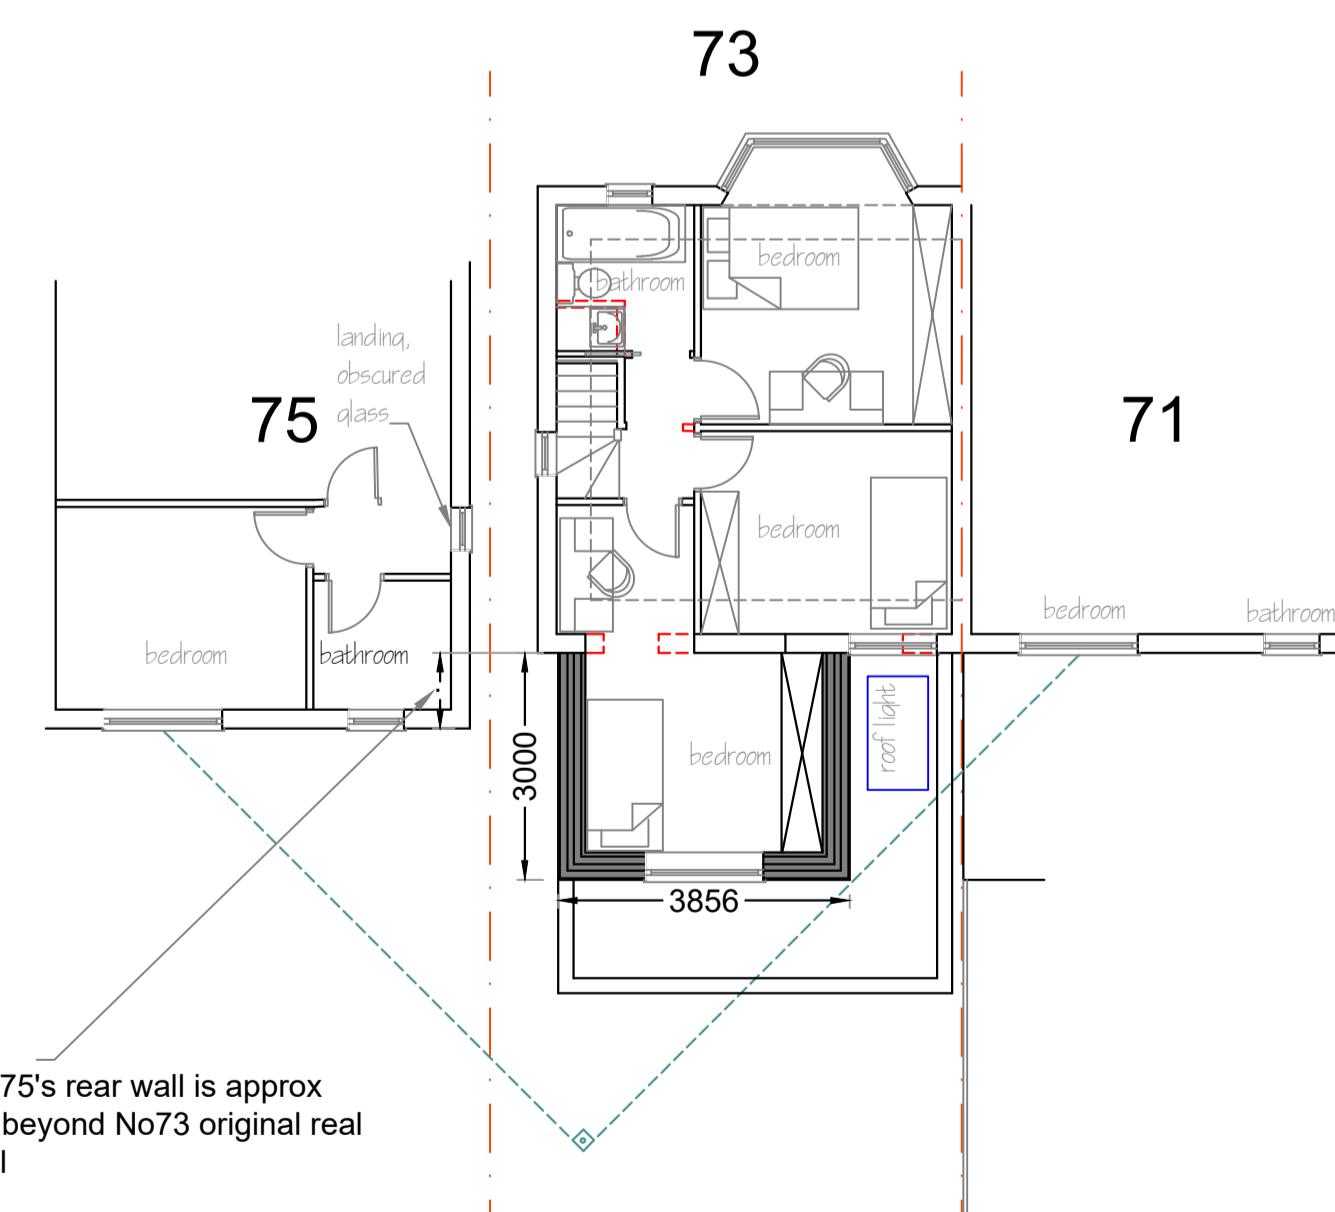

FIRST FLOOR LAYOUT

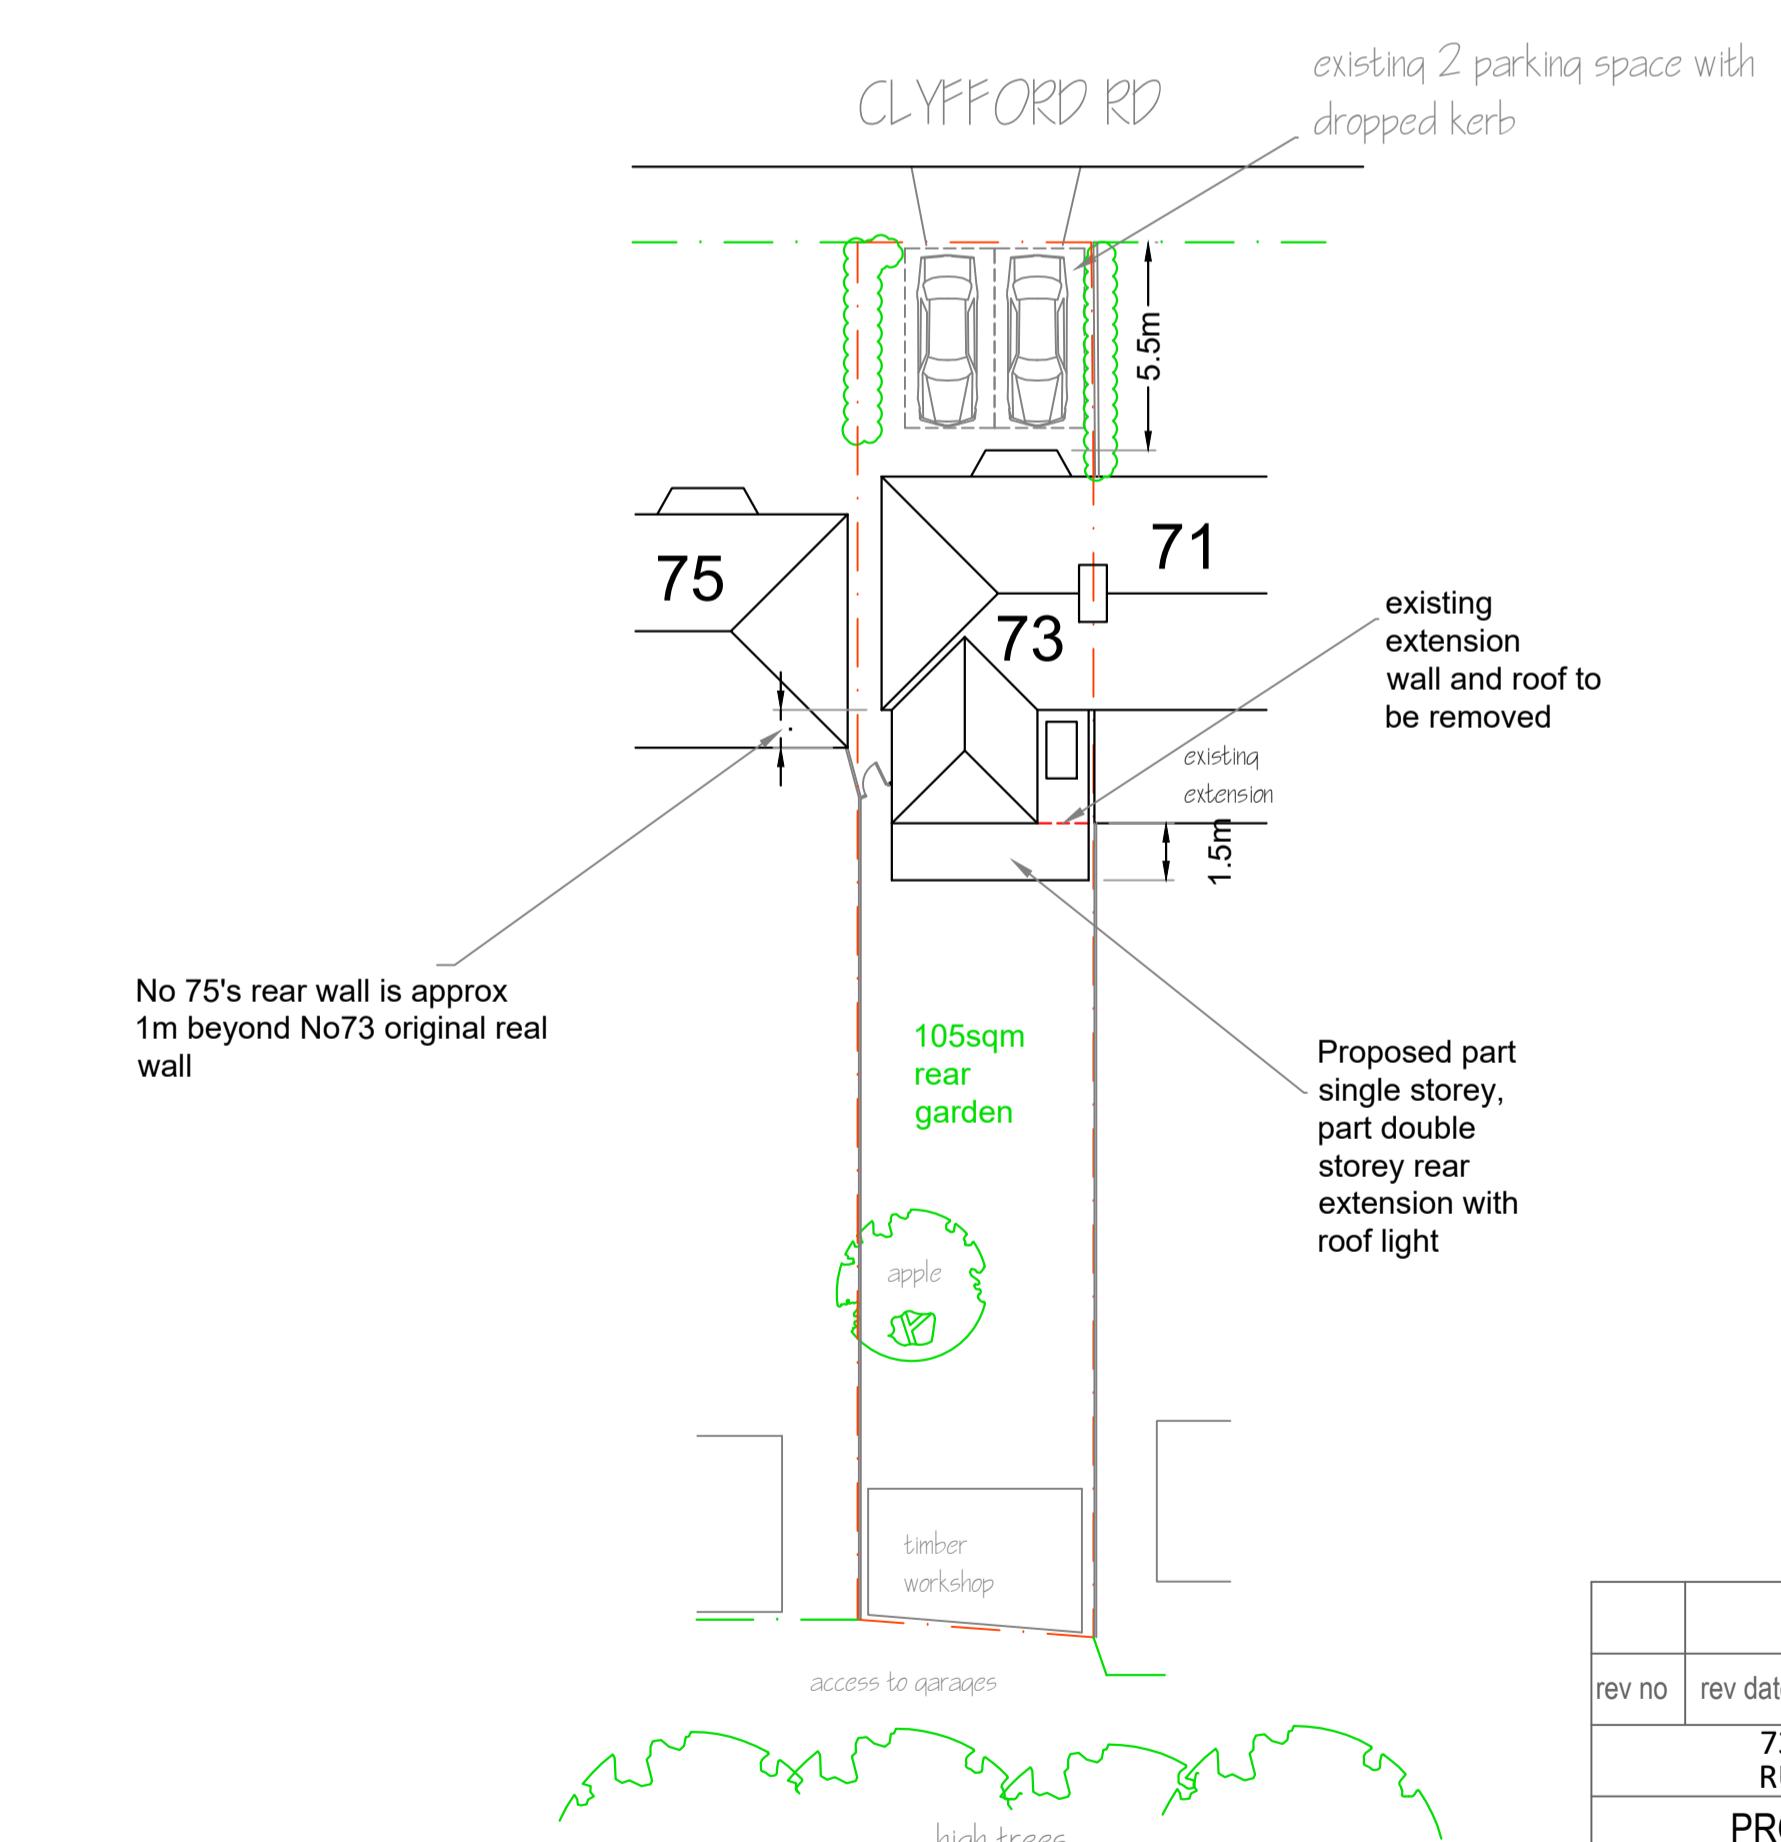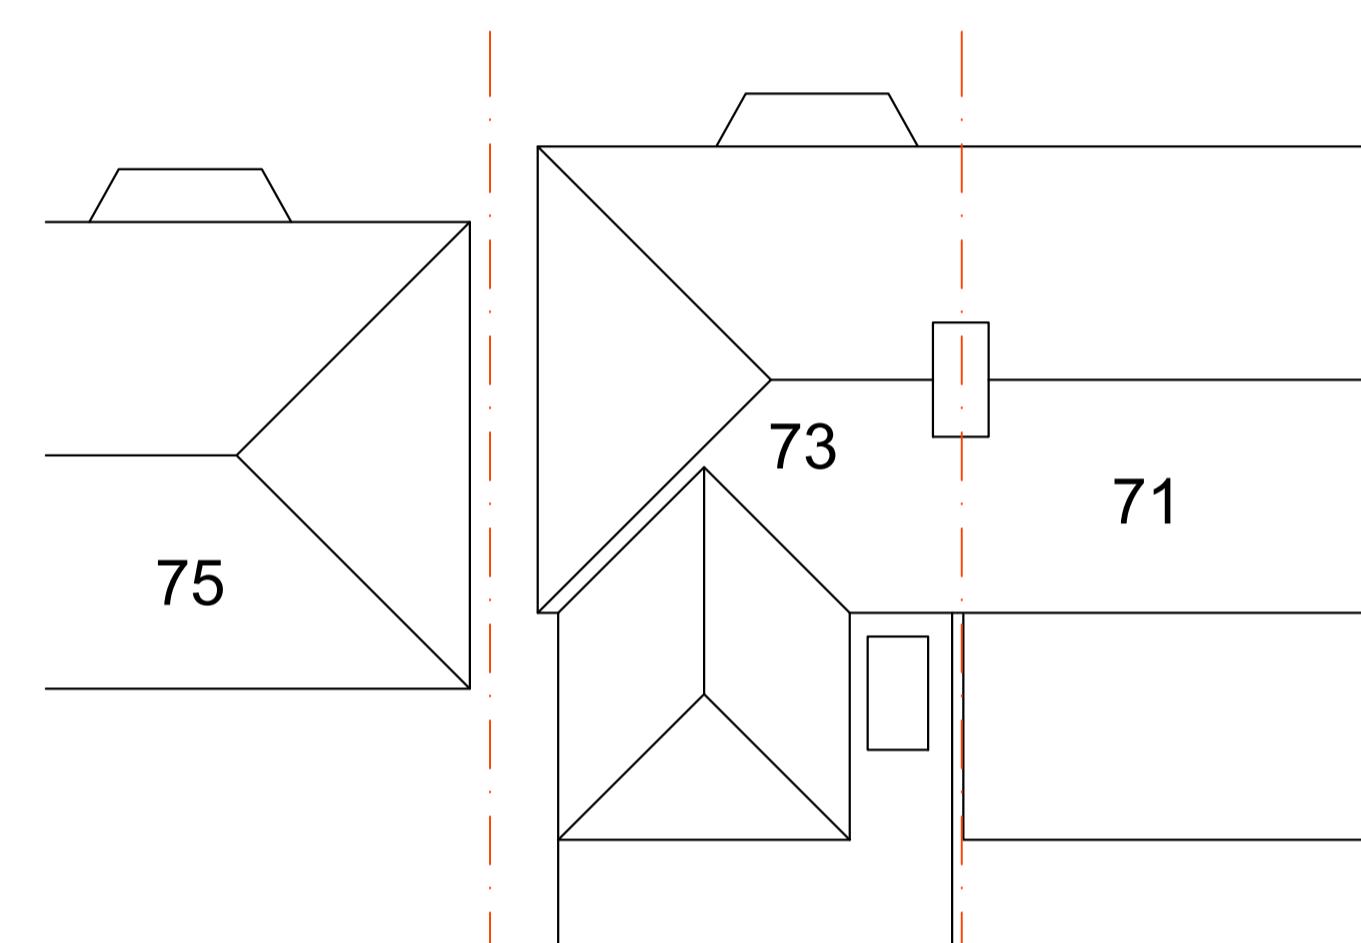

rev no	rev date	info
		73 CLYFFORD RD RUISLIP HA4 6PX
PROPOSED LAYOUT		
A557-P-02 1:100(A1)		
Drawn by: SK Date of issue: OCT 2022		
AVA home design		
07939592128 sevda@avahomedesign.co.uk		

BLOCK PLAN
SCALE: 1:200