

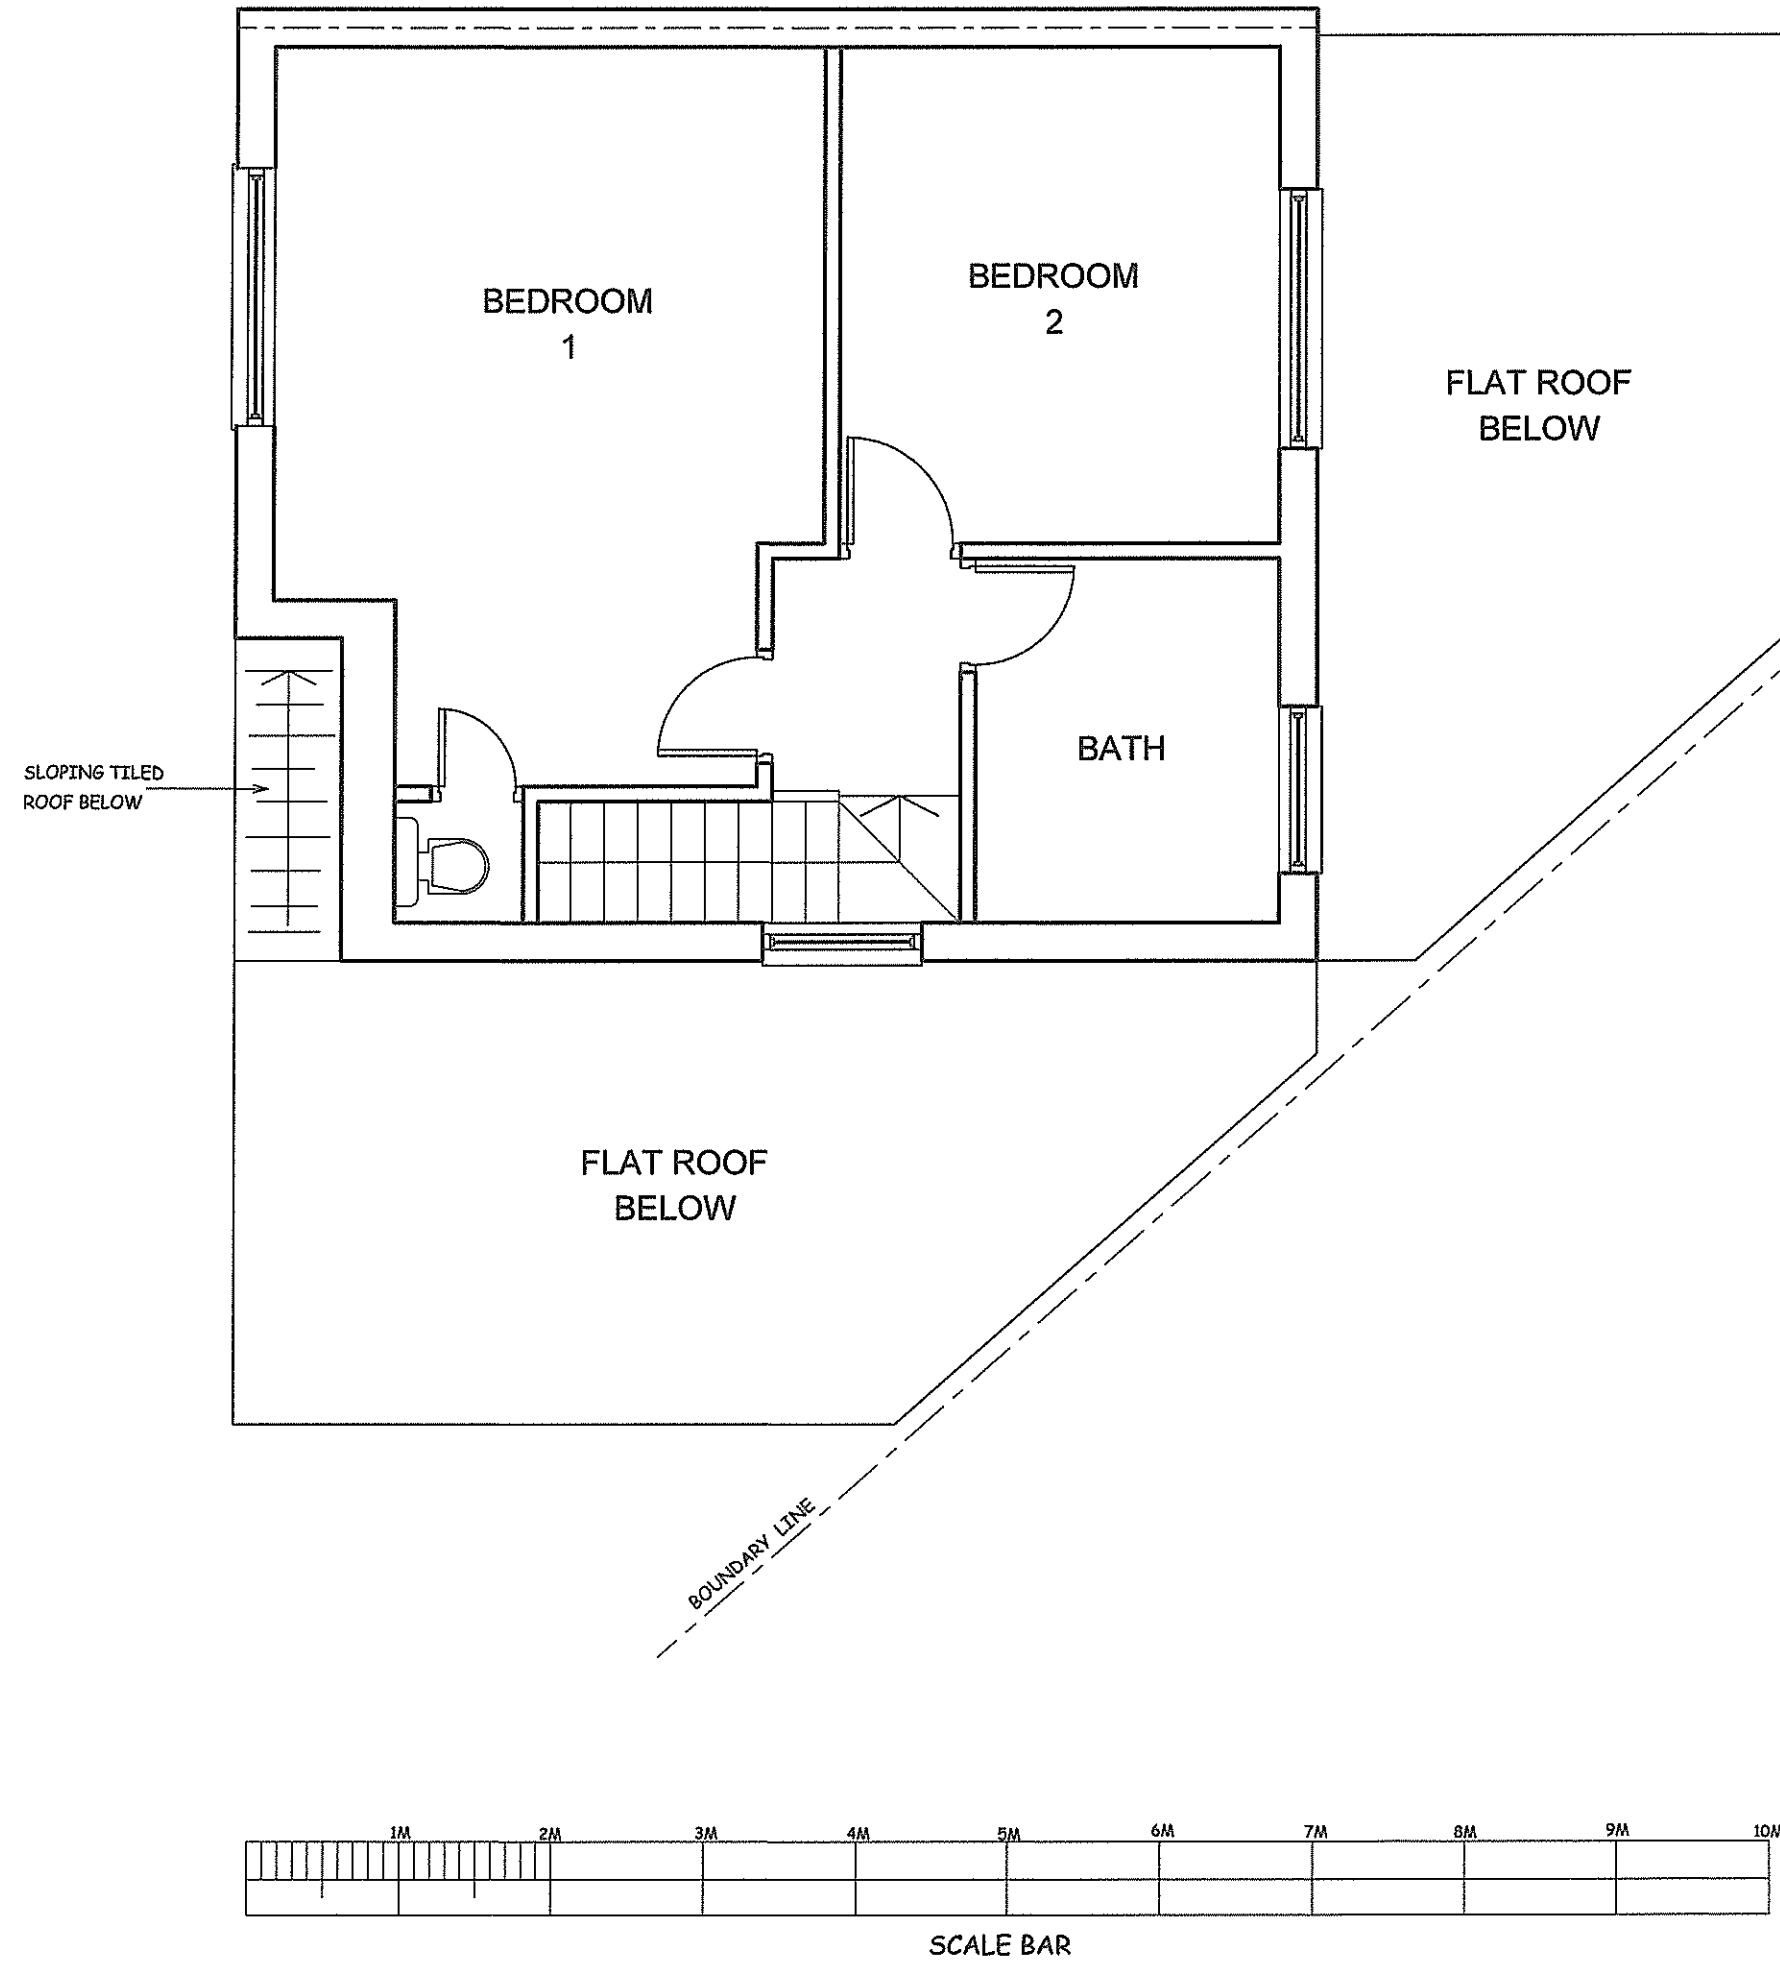


 

A		
REV.	DATE	DESCRIPTION
COPYRIGHT		
R.P.ARCHITECTURAL SERVICES 39A NORWICH ROAD NORTHWOOD MIDDLESEX HA6 1ND Tel: 07753 659794		
JOB TITLE:		
16 THORNTON AVENUE WEST DRAYTON UB7 9JT		
DRAWING TITLE		
EXISTING FIRST FLOOR		
SCALE: 1:50		
DATE:FEB/2023		DRAWN: RPA
DRG. NO.		REV.
RPA/16/TA/201		

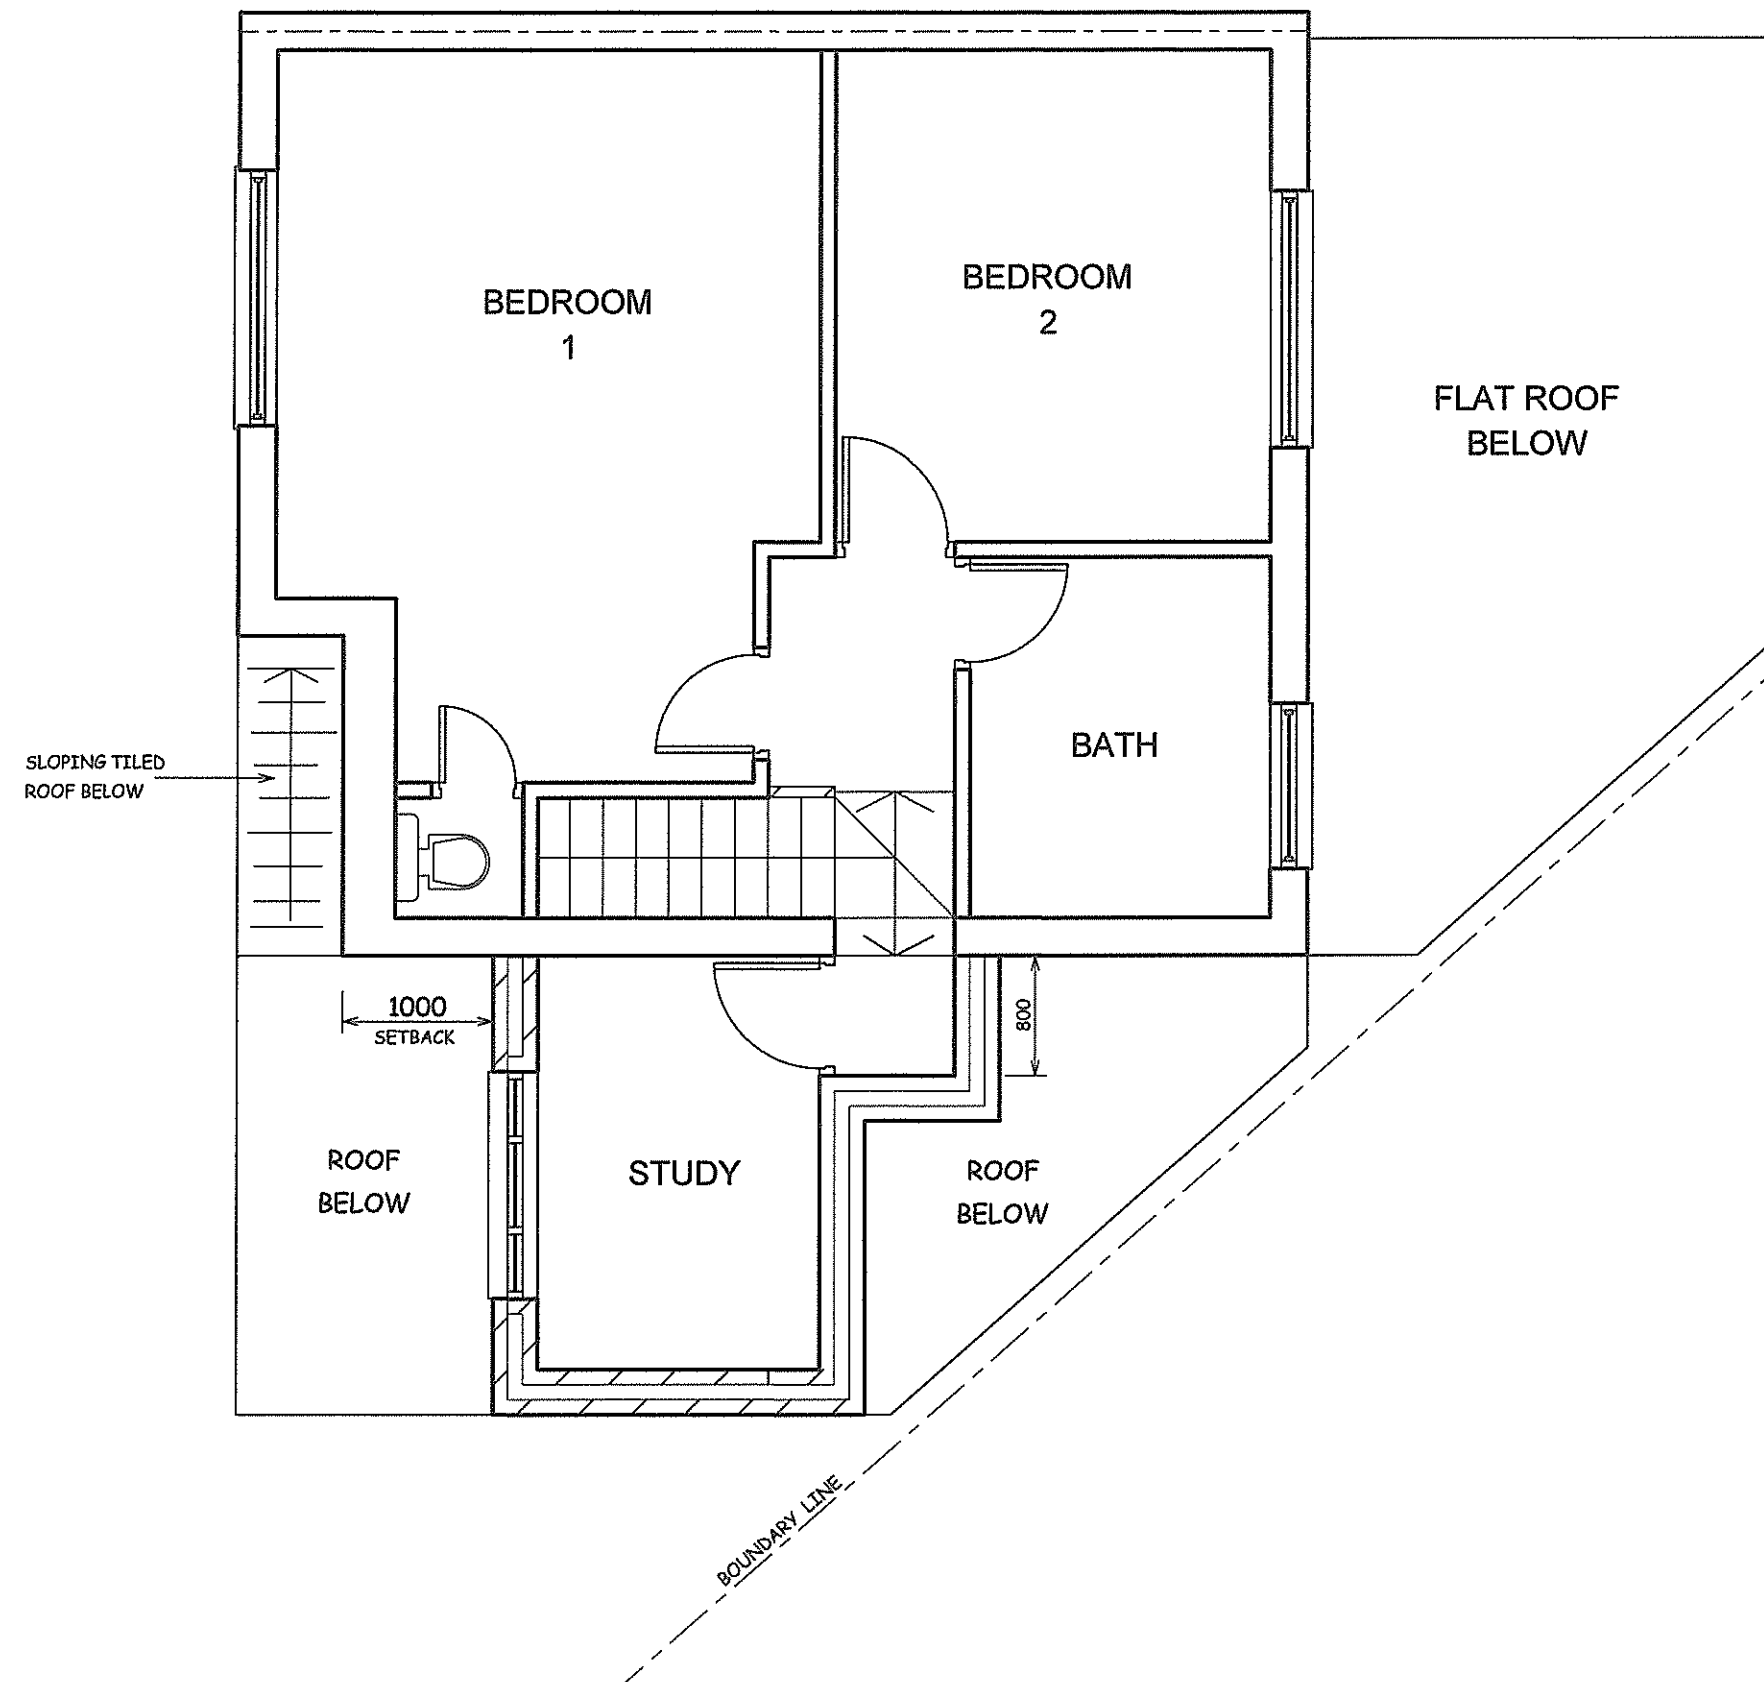

SCALE BAR

A	AUG/23	LAYOUT AMENDED
REV.	DATE	DESCRIPTION

COPYRIGHT

R.P.ARCHITECTURAL SERVICES
39A NORWICH ROAD
NORTHWOOD
MIDDLESEX
HA6 1ND
Tel: 07753 659794

CLIENT:

JOB TITLE:

16 THORNTON AVENUE
WEST DRAYTON
UB7 9JT

DRAWING TITLE

PROPOSED FIRST FLOOR

SCALE: 1:50

DATE:FEB/2023

DRAWN: RPA

DRG. NO.

RPA/16/TA/202

REV.


A




EXISTING REAR ELEVATION



EXISTING FRONT ELEVATION

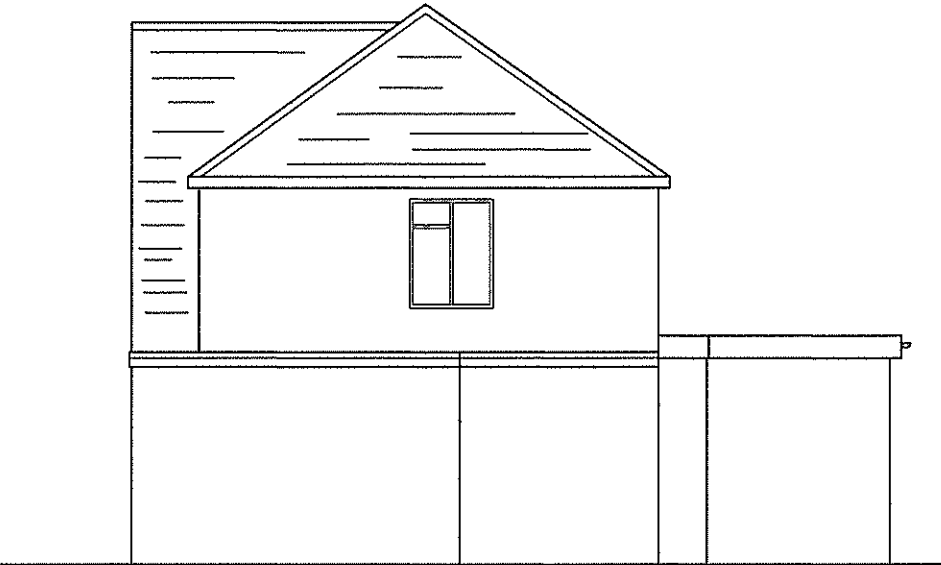

EXISTING FLANK WALL ELEVATION

 

SCALE BAR

NOTES :
ALL DIMENSIONS MUST BE CHECKED ON SITE AND
NOT SCALED FROM THIS DRAWING

REV	DATE	DESCRIPTION
A		

COPYRIGHT:

R.P.ARCHITECTURAL SERVICES
39A, NORWICH ROAD
NORTHWOOD
MIDDLESEX
HA6 1ND

Tel: 07753 659794

CLIENT:

JOB TITLE:

16 THORNTON AVENUE
WEST DRAYTON
UB7 9JT

DRAWING TITLE:

EXISTING ELEVATIONS

SCALE : 1:100

DATE:FEB/2023

DRAWN: RPA

DRG. NO.
RPA/16/TA/203

REV.

ROOF TILES TO EXTENDED
ROOF TO MATCH EXISTING

SMOOTH RENDER FINISH
TO MATCH EXISTING



PROPOSED REAR ELEVATION


ROOF TILES TO EXTENDED
ROOF TO MATCH EXISTING

ROOF TILES TO EXTENDED
ROOF TO MATCH EXISTING

GUTTER ON
FASCIA BOARD
DOUBLE GLAZED WINDOW
IN PROFILE TO MATCH
EXISTING WINDOW BELOW
SMOOTH RENDER FINISH
TO MATCH EXISTING


SMOOTH RENDER FINISH
TO MATCH EXISTING

1000
SETBACK

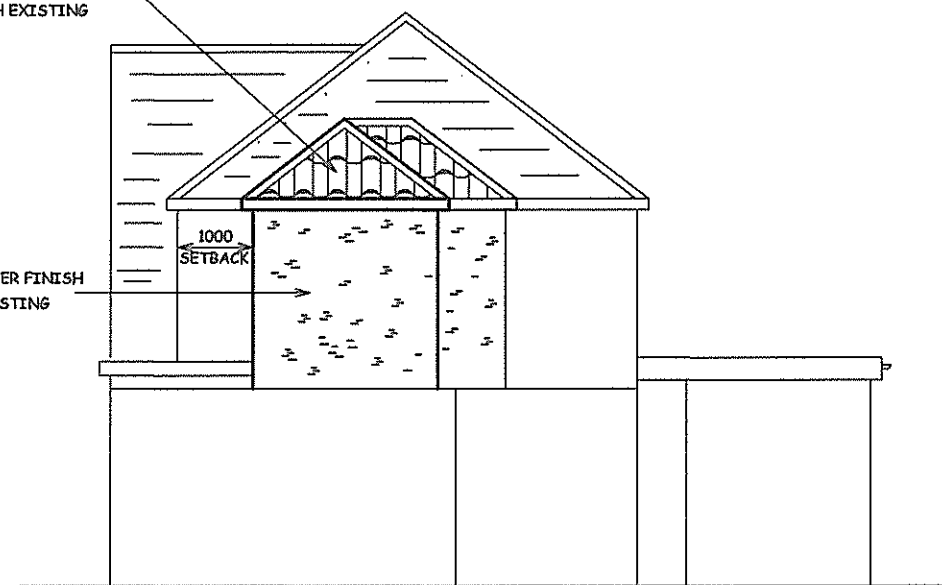

PROPOSED FLANK WALL ELEVATION

PROPOSED FRONT ELEVATION

 

SCALE BAR

NOTES :
ALL DIMENSIONS MUST BE CHECKED ON SITE
AND NOT SCALED FROM THIS DRAWING

REV	DATE	DESCRIPTION
A	AUG/23	ELEVATIONS AMENDED

COPYRIGHT:

R.P.ARCHITECTURAL SERVICES
39A, NORWICH ROAD
NORTHWOOD
MIDDLESEX
HA6 1ND

Tel: 07753 659794

CLIENT:

JOB TITLE:

16 THORNTON AVENUE
WEST DRAYTON
UB7 9JT

DRAWING TITLE:

PROPOSED ELEVATIONS

SCALE : 1:100

DATE:FEB/2023

DRAWN: RPA

DRG. NO.
RPA/16/TA/204

REV.
A