

NOTES:
ALL DIMENSIONS MUST BE CHECKED ON SET 1: AND
NOT SCALED FROM THIS DRAWING

REV	DATE	DESCRIPTION
A		

COPYRIGHT:

R.P. ARCHITECTURAL SERVICES
39A, NORWICH ROAD
NORTHWOOD
MIDDLESEX
HA6 1ND

Tel: 07753 659794

CLIENT:

JOB TITLE:

16 THORNTON AVENUE
WEST DRAYTON
UB7 9JT

DRAWING TITLE:

EXISTING ELEVATIONS

SCALE: 1:100


DATE: FEB/2023

DRAWN: PPA


DRG. NO.

RPA/16/TA/203


REV.

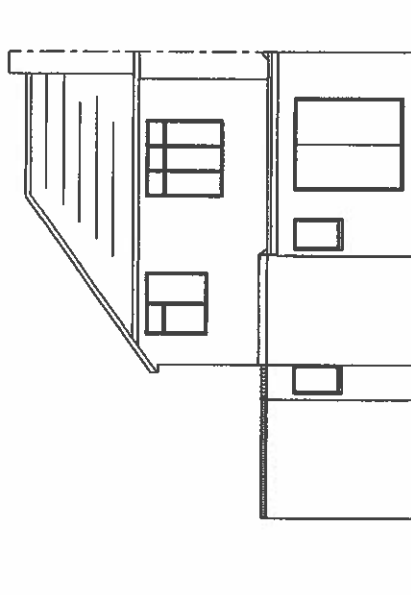

EXISTING REAR ELEVATION

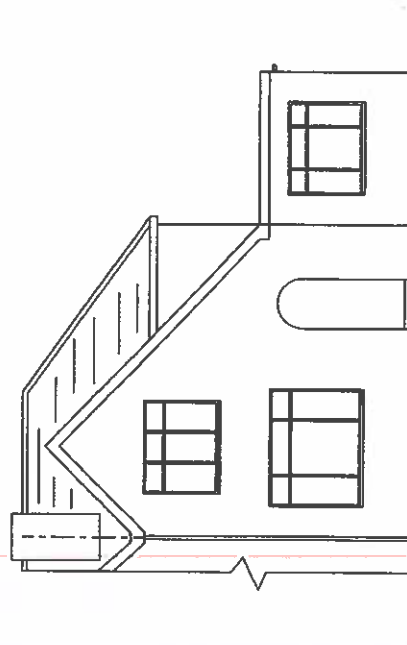

EXISTING FRONT ELEVATION

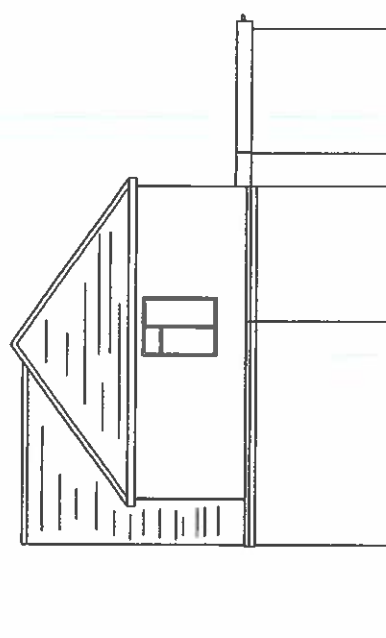

EXISTING FLANK WALL ELEVATION

