

NOTES:
ALL DIMENSIONS MUST BE CHECKED ON SITE
AND NOT SCALED FROM THIS DRAWING

REV	DATE	DESCRIPTION
A		AMENDMENTS

COPYRIGHT:

R.P. ARCHITECTURAL SERVICES
39A, NORWICH ROAD
NORTHWOOD
MIDDLESEX
HA6 1ND

Tel: 07753 659794

CLIENT:

JOB TITLE:


16 THORNTON AVENUE
WEST DRAYTON
UB7 9JT

DRAWING TITLE:


PROPOSED ELEVATIONS

SCALE: 1:100

DATE: FEB/2023	DRAWN: RPA
DRG. NO.	REV
RPA/16/TA/204	A

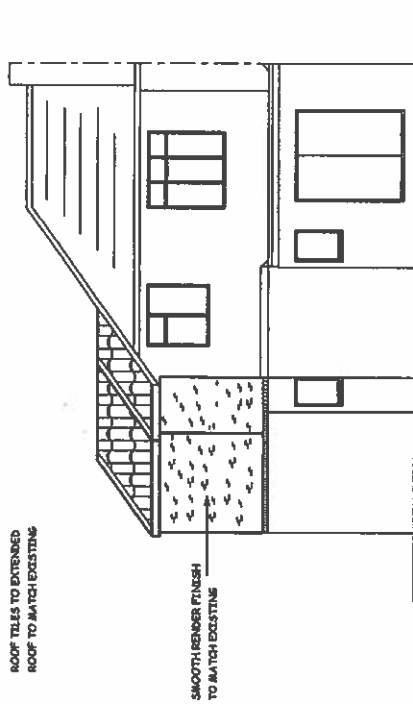

PROPOSED REAR ELEVATION

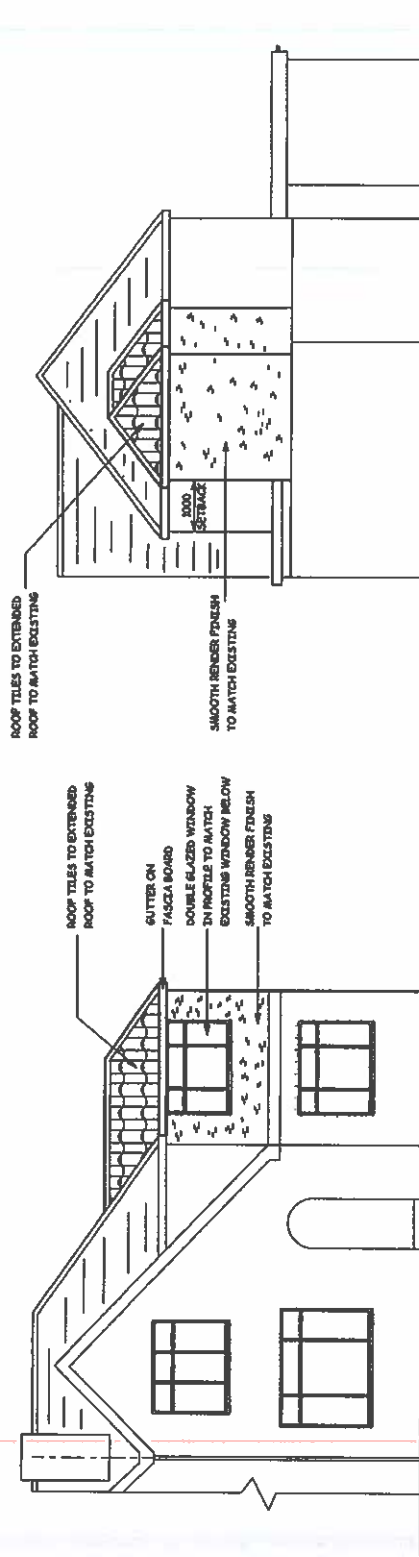

PROPOSED FRONT ELEVATION

PROPOSED FLANK WALL ELEVATION

