

NOTES :
ALL DIMENSIONS MUST BE CHECKED ON SITE AND
NOT SCALED FROM THIS DRAWING

REV	DATE	DESCRIPTION
A		

COPYRIGHT:

R.P. ARCHITECTURAL SERVICES
39A, NORWICH ROAD
NORTHWOOD
MIDDLESEX
HA6 1ND
Tel: 07753 659794

CLIENT:

JOB TITLE:

16 THORNTON AVENUE
WEST DRAYTON
UB7 9JT

DRAWING TITLE:

EXISTING ELEVATIONS

SCALE: 1:100


DATE: MARCH 2023

DRAWN: RPA


DRG. NO.

REV.


RPA/16/TA/305

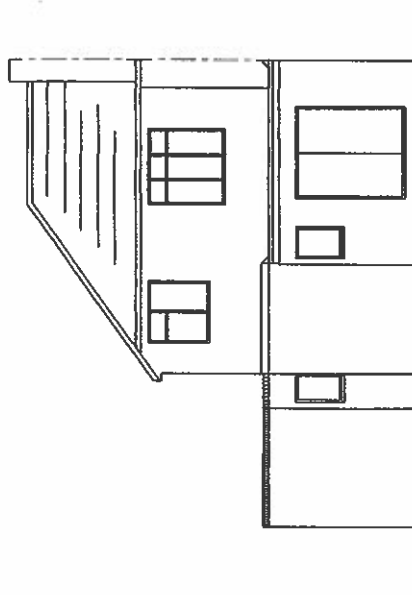

EXISTING REAR ELEVATION

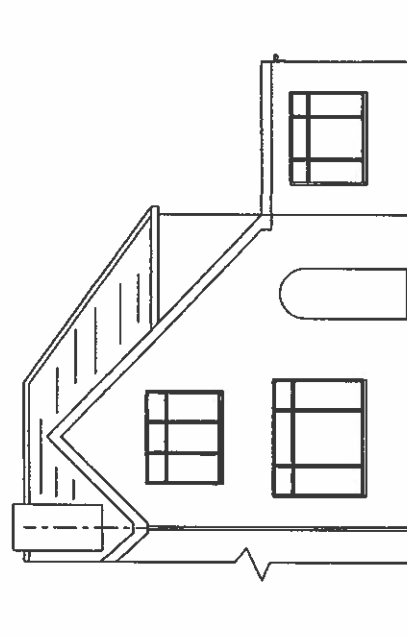

EXISTING FRONT ELEVATION

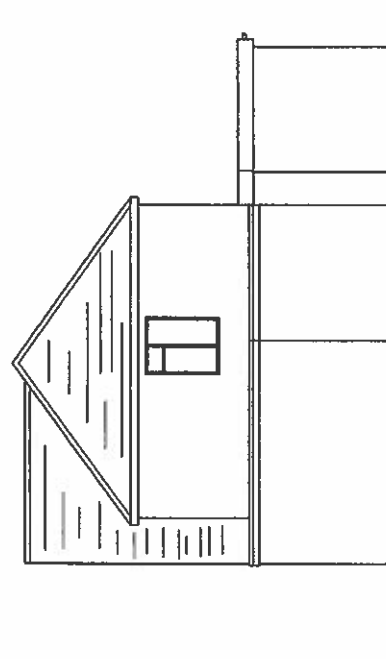

EXISTING FLANK WALL ELEVATION



SCALE BAR